



DO NOT SCALE. WORK TO FIGURED DIMENSIONS ONLY.  
 ALL EXISTING DIMENSIONS TO BE CHECKED ON SITE.  
 DRAWN ON AUTOCAD R2004 AT DEADY GAHAN ARCHITECTS LTD  
 LAYERS ON THIS DRAWING COMPLY WITH BS 1192: PART 5

**HOUSE TYPE C1**  
 3-bed Semi-Detached (6 person)  
**AREA: 118.6 SQ.M.**  
**1,277 SQ.FT.**

STORAGE tot. - 6.8 sq.m.

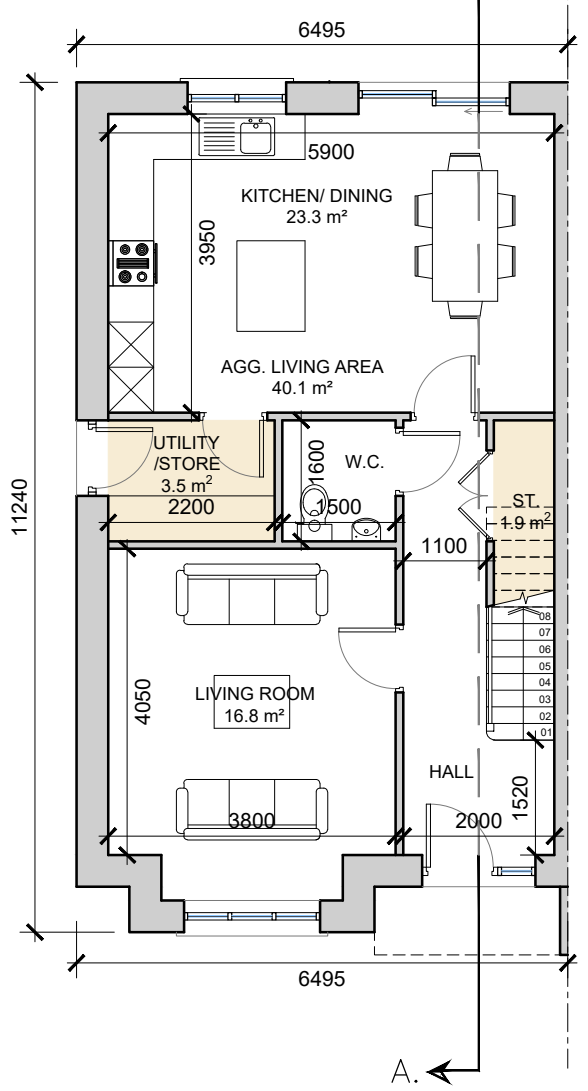

**Ground Floor Semi Detached**  
 SCALE 1:100 @ A3

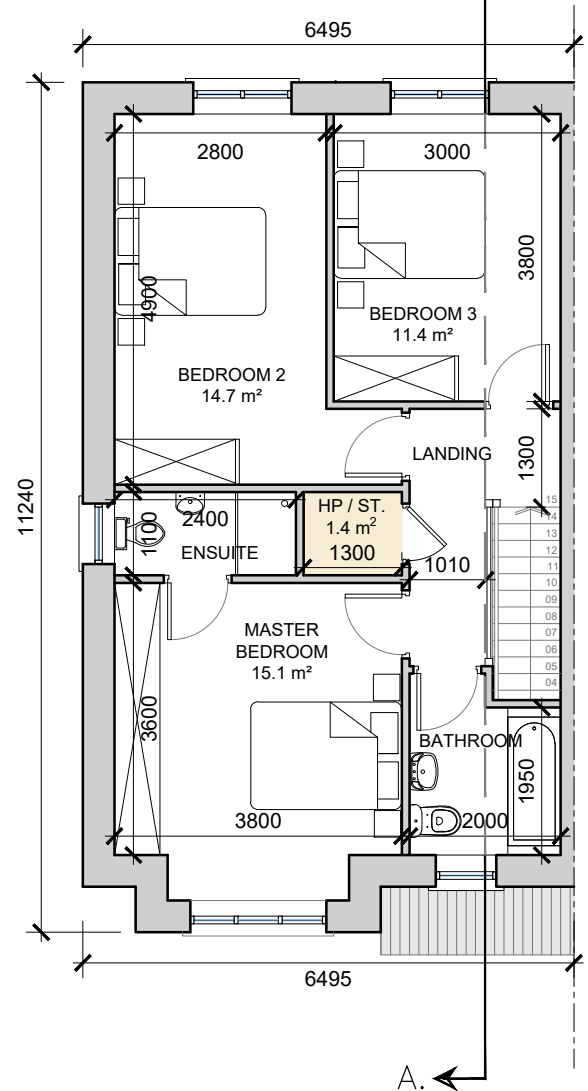


**First Floor Semi Detached**  
 SCALE 1:100 @ A3




**Front Elevation**  
 SCALE 1:100 @ A3  
 HOUSE TYPE C1




**House Type C1 - Character Area 3**  
 See site plan (dwg no. 20068/P/003) for material locations

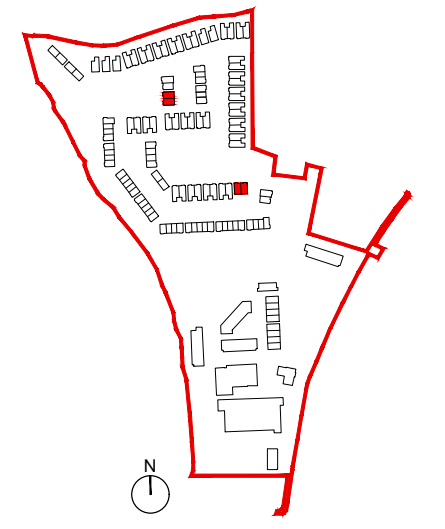


NOTE: POSITION OF NORTH POINT & LEVELS VARY.  
 SEE SITE PLAN FOR ORIENTATION - DWG NO. 20068/P/003

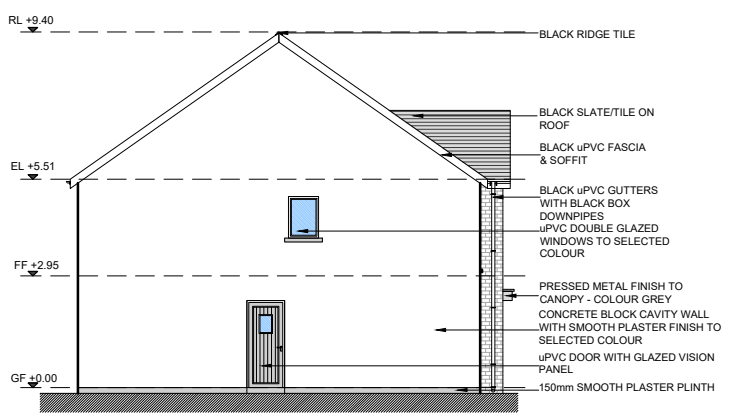

**Side Elevation**  
 SCALE 1:200 @ A3  
 HOUSE TYPE C1

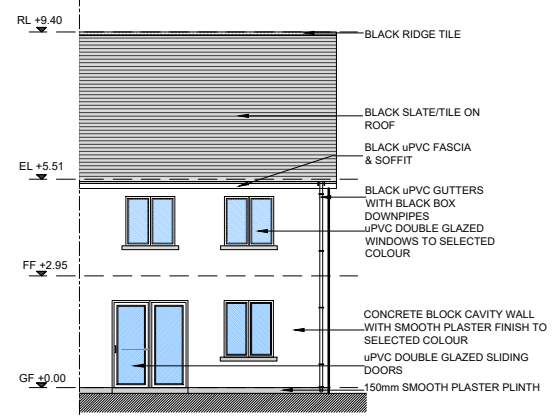


**Rear Elevation**  
 SCALE 1:200 @ A3  
 HOUSE TYPE C1

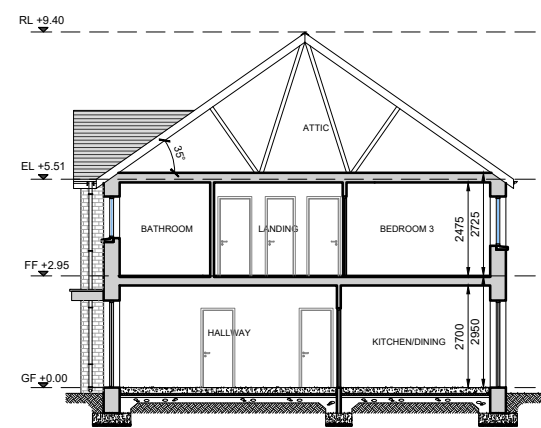

**Section A-A**  
 SCALE 1:200 @ A3  
 HOUSE TYPE C1

date	rev	name	chk	note
14.12.20	P1	LM	EJG	ISSUE FOR PLANNING

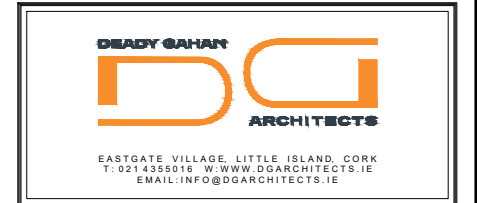

Project  
 PROPOSED MIXED-USE DEVELOPMENT  
 IN CLOGHROE, TOWER, CO. CORK

Drawing title  
 HOUSE TYPE C1 - 3 BED SEMI DETACHED  
 PLANS, ELEVATIONS & SECTION A-A

Scale	Drawn	Checked	Date
1:100/200 @ A3	AV	EJG	11.08.20

Project No.	Dwg. No.	Revision
20068	20068/P/301	P1

Information \ Comments  
 Planning  
 Tender  
 Construction