

DO NOT SCALE. WORK TO FIGURED DIMENSIONS ONLY.
 ALL EXISTING DIMENSIONS TO BE CHECKED ON SITE.
 DRAWN ON AUTOCAD R2004 AT DEADY GAHAN ARCHITECTS LTD
 LAYERS ON THIS DRAWING COMPLY WITH BS 1192: PART 5


HOUSE TYPE C3

3-bed Semi-Detached (6 person)

AREA: 124.6 SQ.M.

1,341 SQ.FT.

STORAGE total - 6.5 sq.m.

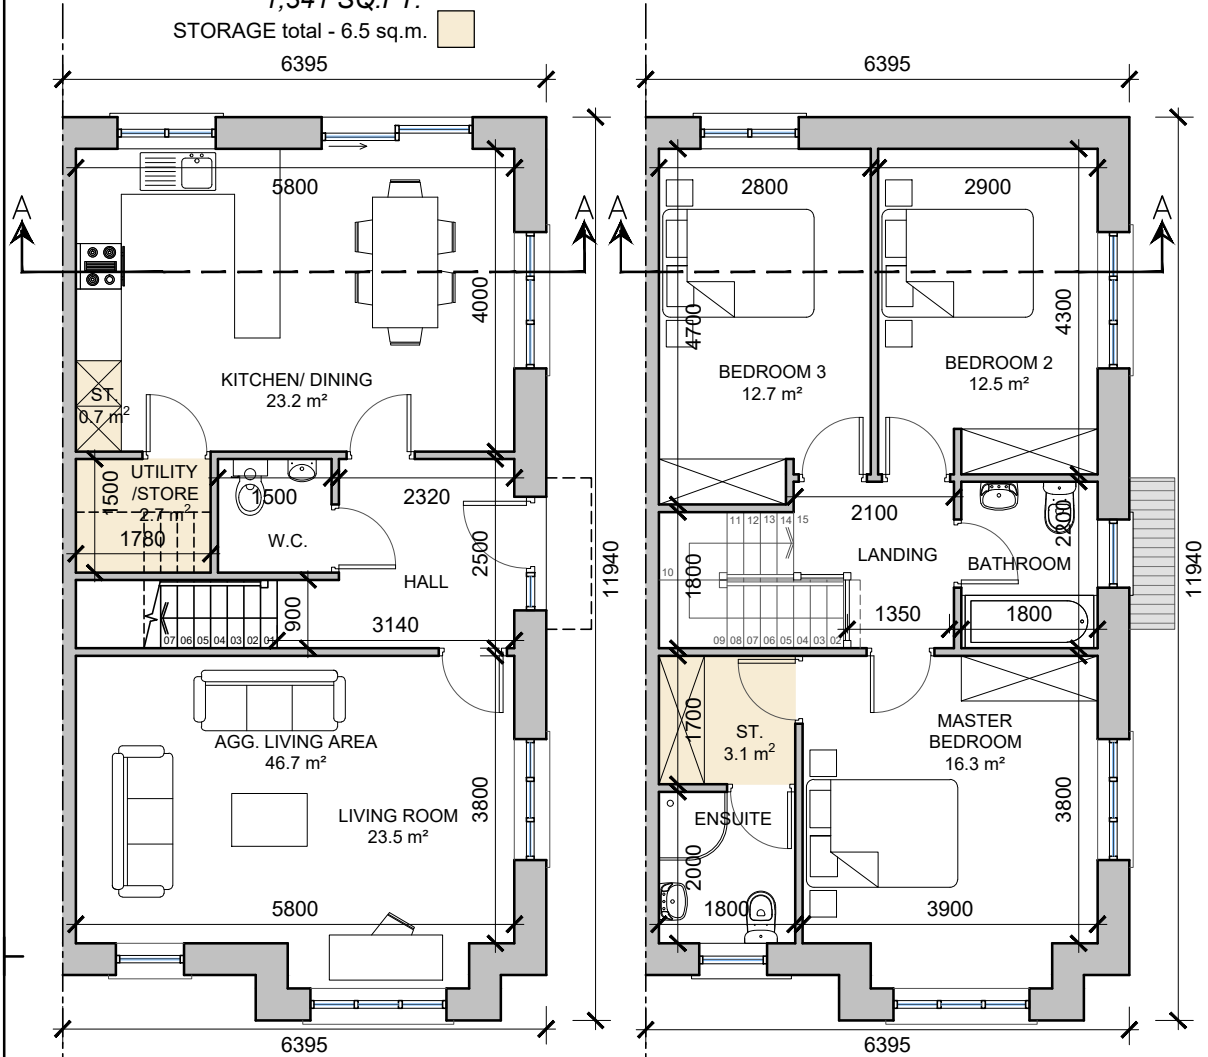

Ground Floor Semi Detached

SCALE 1:100 @ A3

First Floor Semi Detached

SCALE 1:100 @ A3




House Type C3 - Character Area 1

See site plan (dwg no. 20068/P/003) for material locations




House Type C3 - Character Area 3


See site plan (dwg no. 20068/P/003) for material locations

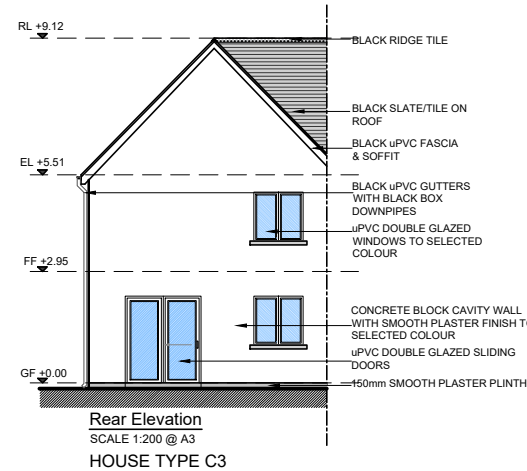

Rear Elevation
SCALE 1:200 @ A3
HOUSE TYPE C3

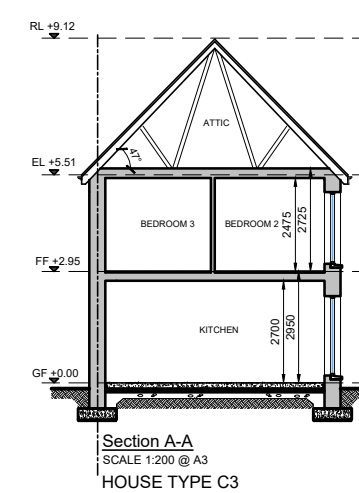


Section A-A
SCALE 1:200 @ A3
HOUSE TYPE C3

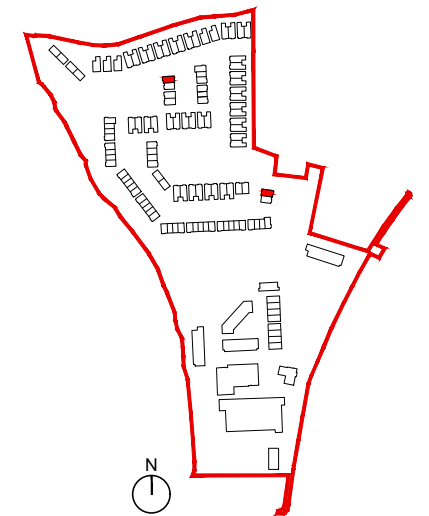

NOTE: POSITION OF NORTH POINT & LEVELS VARY.
 SEE SITE PLAN FOR ORIENTATION - DWG NO. 20068/P/003

date	rev	name	chk	note
14.12.20	P1	LM	EJG	ISSUE FOR PLANNING

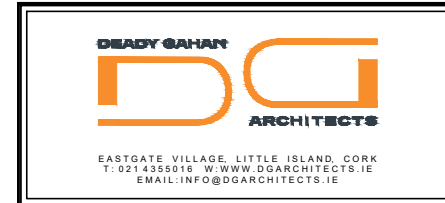


Project
 PROPOSED MIXED-USE DEVELOPMENT
 IN CLOGHROE, TOWER, CO. CORK

Drawing title
 HOUSE TYPE C3 - 3-BED SEMI DETACHED
 PLANS, ELEVATIONS & SECTION A-A

Scale	Drawn	Checked	Date
1:100/200 @ A3	AV	EJG	13.08.20

Project No.	Dwg. No.	Revision
20068	20068/P/303	P1

Information / Comments
 Planning
 Tender
 Construction

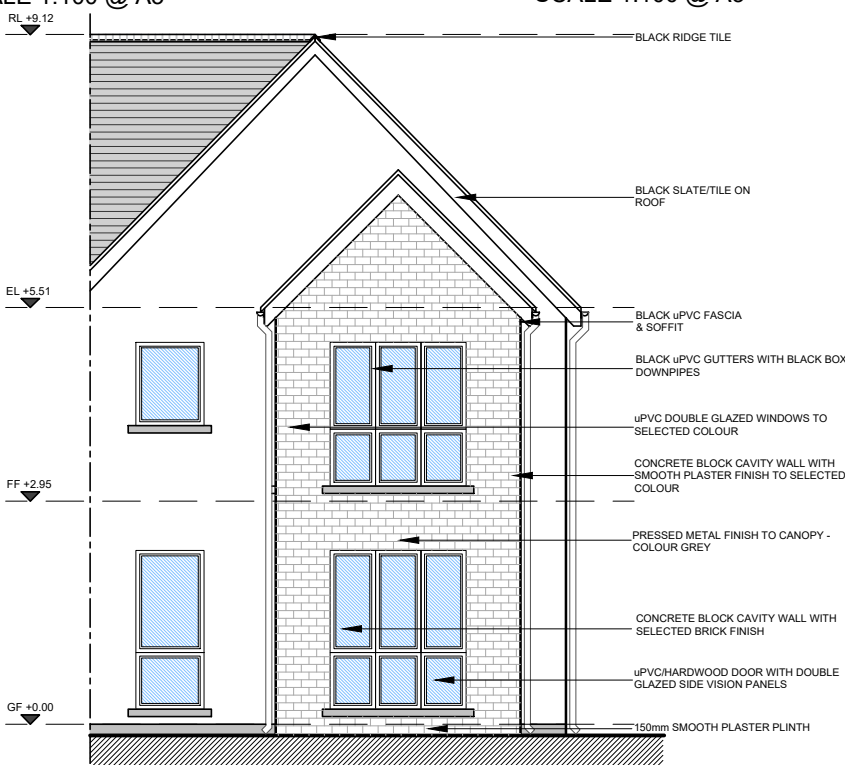

Front Elevation

SCALE 1:100 @ A3

HOUSE TYPE C3



Side Elevation

SCALE 1:100 @ A3

HOUSE TYPE C3