

DO NOT SCALE. WORK TO FIGURED DIMENSIONS ONLY.
 ALL EXISTING DIMENSIONS TO BE CHECKED ON SITE.
 DRAWN ON AUTOCAD R2004 AT DEADY GAHAN ARCHITECTS LTD
 LAYERS ON THIS DRAWING COMPLY WITH BS 1192: PART 5


HOUSE TYPE C4

3-bed Semi-Detached (5 person)

AREA: 114.2 SQ.M.


1,229 SQ.FT.

STORAGE total -10 sq.m.
10260

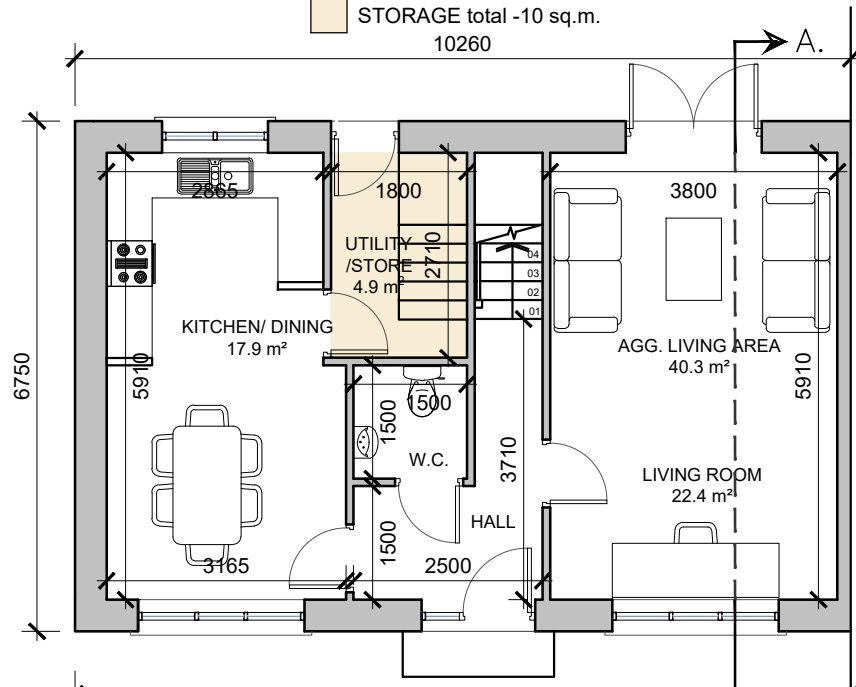


Ground Floor Semi Detached

SCALE 1:100 @ A3

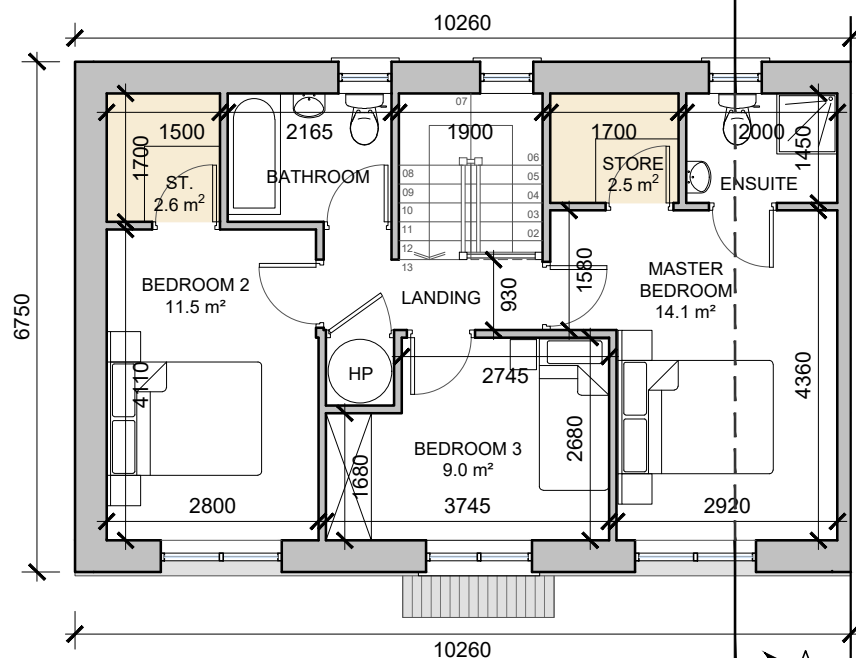


First Floor Semi Detached


SCALE 1:100 @ A3

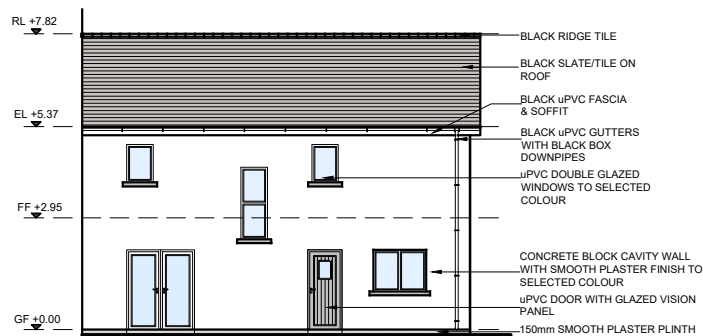


Rear Elevation
SCALE 1:200 @ A3
HOUSE TYPE C4

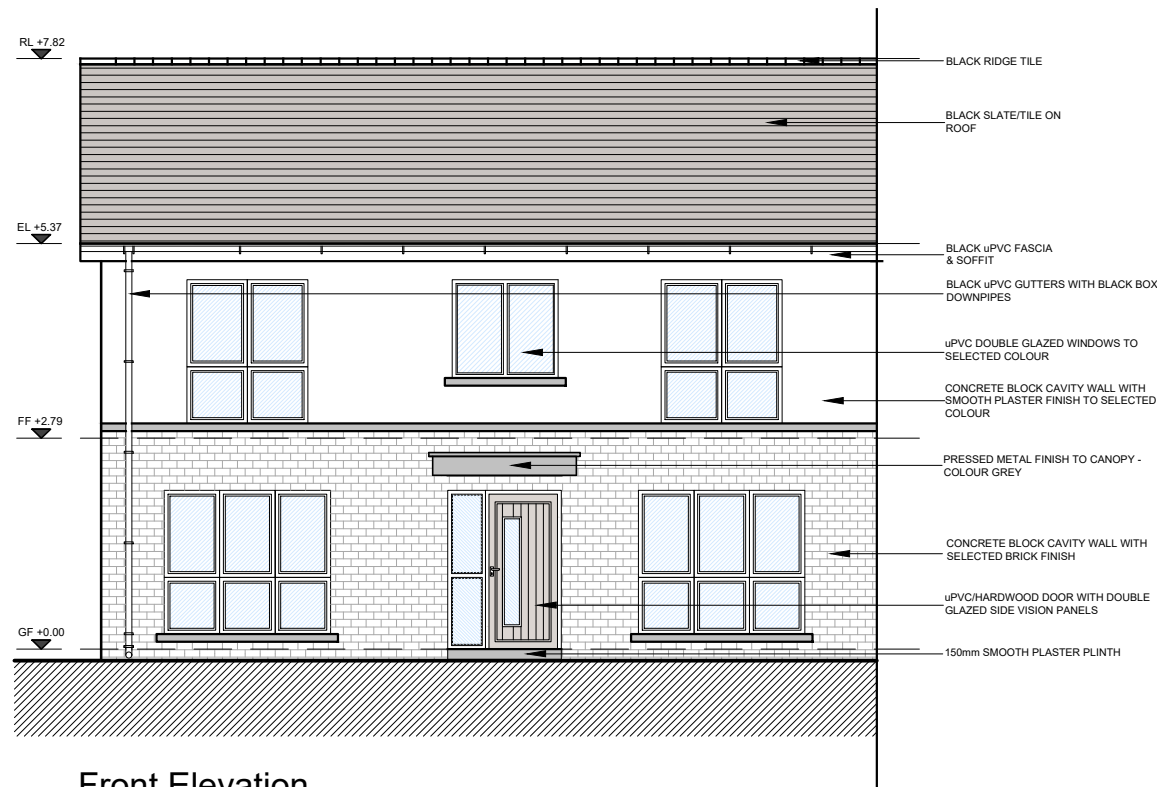

Front Elevation
SCALE 1:100 @ A3
HOUSE TYPE C4

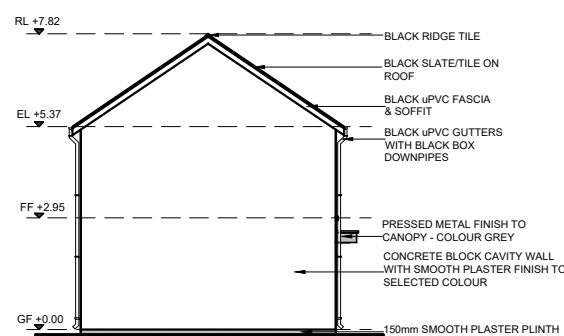

Side Elevation
SCALE 1:200 @ A3
HOUSE TYPE C4

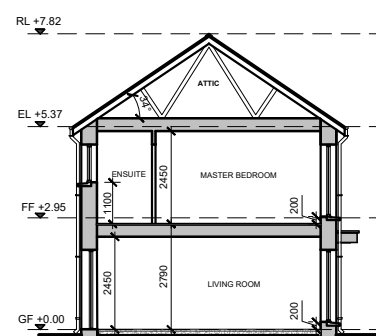


Section A-A
SCALE 1:200 @ A3
HOUSE TYPE C4




House Type C4 - Character Area 3

See site plan (dwg no. 20068/P/003) for material locations

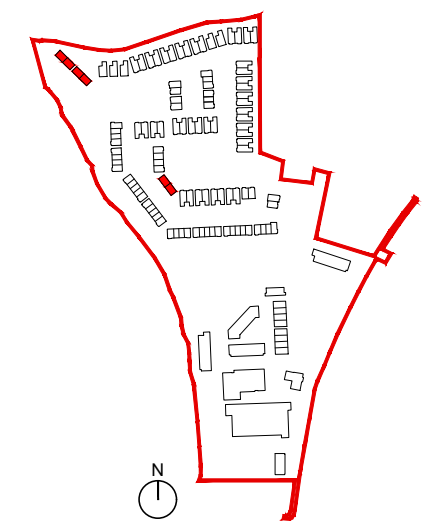

NOTE: POSITION OF NORTH POINT & LEVELS VARY.
SEE SITE PLAN FOR ORIENTATION - DWG NO. 20068/P/003

date	rev	name	chk	note
14.12.20	P1	LM	EJG	ISSUE FOR PLANNING

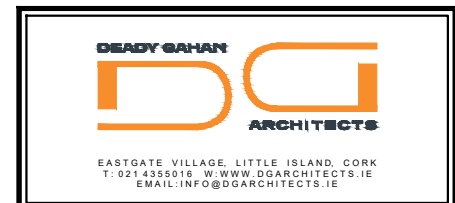

Project
PROPOSED MIXED-USE DEVELOPMENT
IN CLOGHROE, TOWER, CO. CORK

Drawing title
HOUSE TYPE C4 - 3-BED SEMI DETACHED
PLANS, ELEVATIONS & SECTION A-A

Scale	Drawn	Checked	Date
1:100/200 @ A3	PL	EJG	13.08.20
Project No.	Dwg. No.	Revision	
20068	20068/P/304	P1	

Information / Comments	Tender
<input type="checkbox"/> Planning <input type="checkbox"/> Construction	<input type="checkbox"/> Tender <input type="checkbox"/> Construction