


**HOUSE TYPE D1**  
 4-bed Townhouse (8 person)  
**AREA: 170.8 SQ.M.**  
 1,838 SQ.FT.  
 STORAGE tot. - 7.4 sq.m.

**HOUSE TYPE D2**  
 4-bed Townhouse (8 person)  
**AREA: 169.0 SQ.M.**  
 1,819 SQ.FT.  
 STORAGE tot. - 7.4 sq.m.

**HOUSE TYPE D2**  
 4-bed Townhouse (8 person)  
**AREA: 169.0 SQ.M.**  
 1,819 SQ.FT.  
 STORAGE tot. - 7.4 sq.m.


**HOUSE TYPE D3**  
 4-bed Townhouse (8 person)  
**AREA: 169.0 SQ.M.**  
 1,819 SQ.FT.  
 STORAGE tot. - 7.4 sq.m.

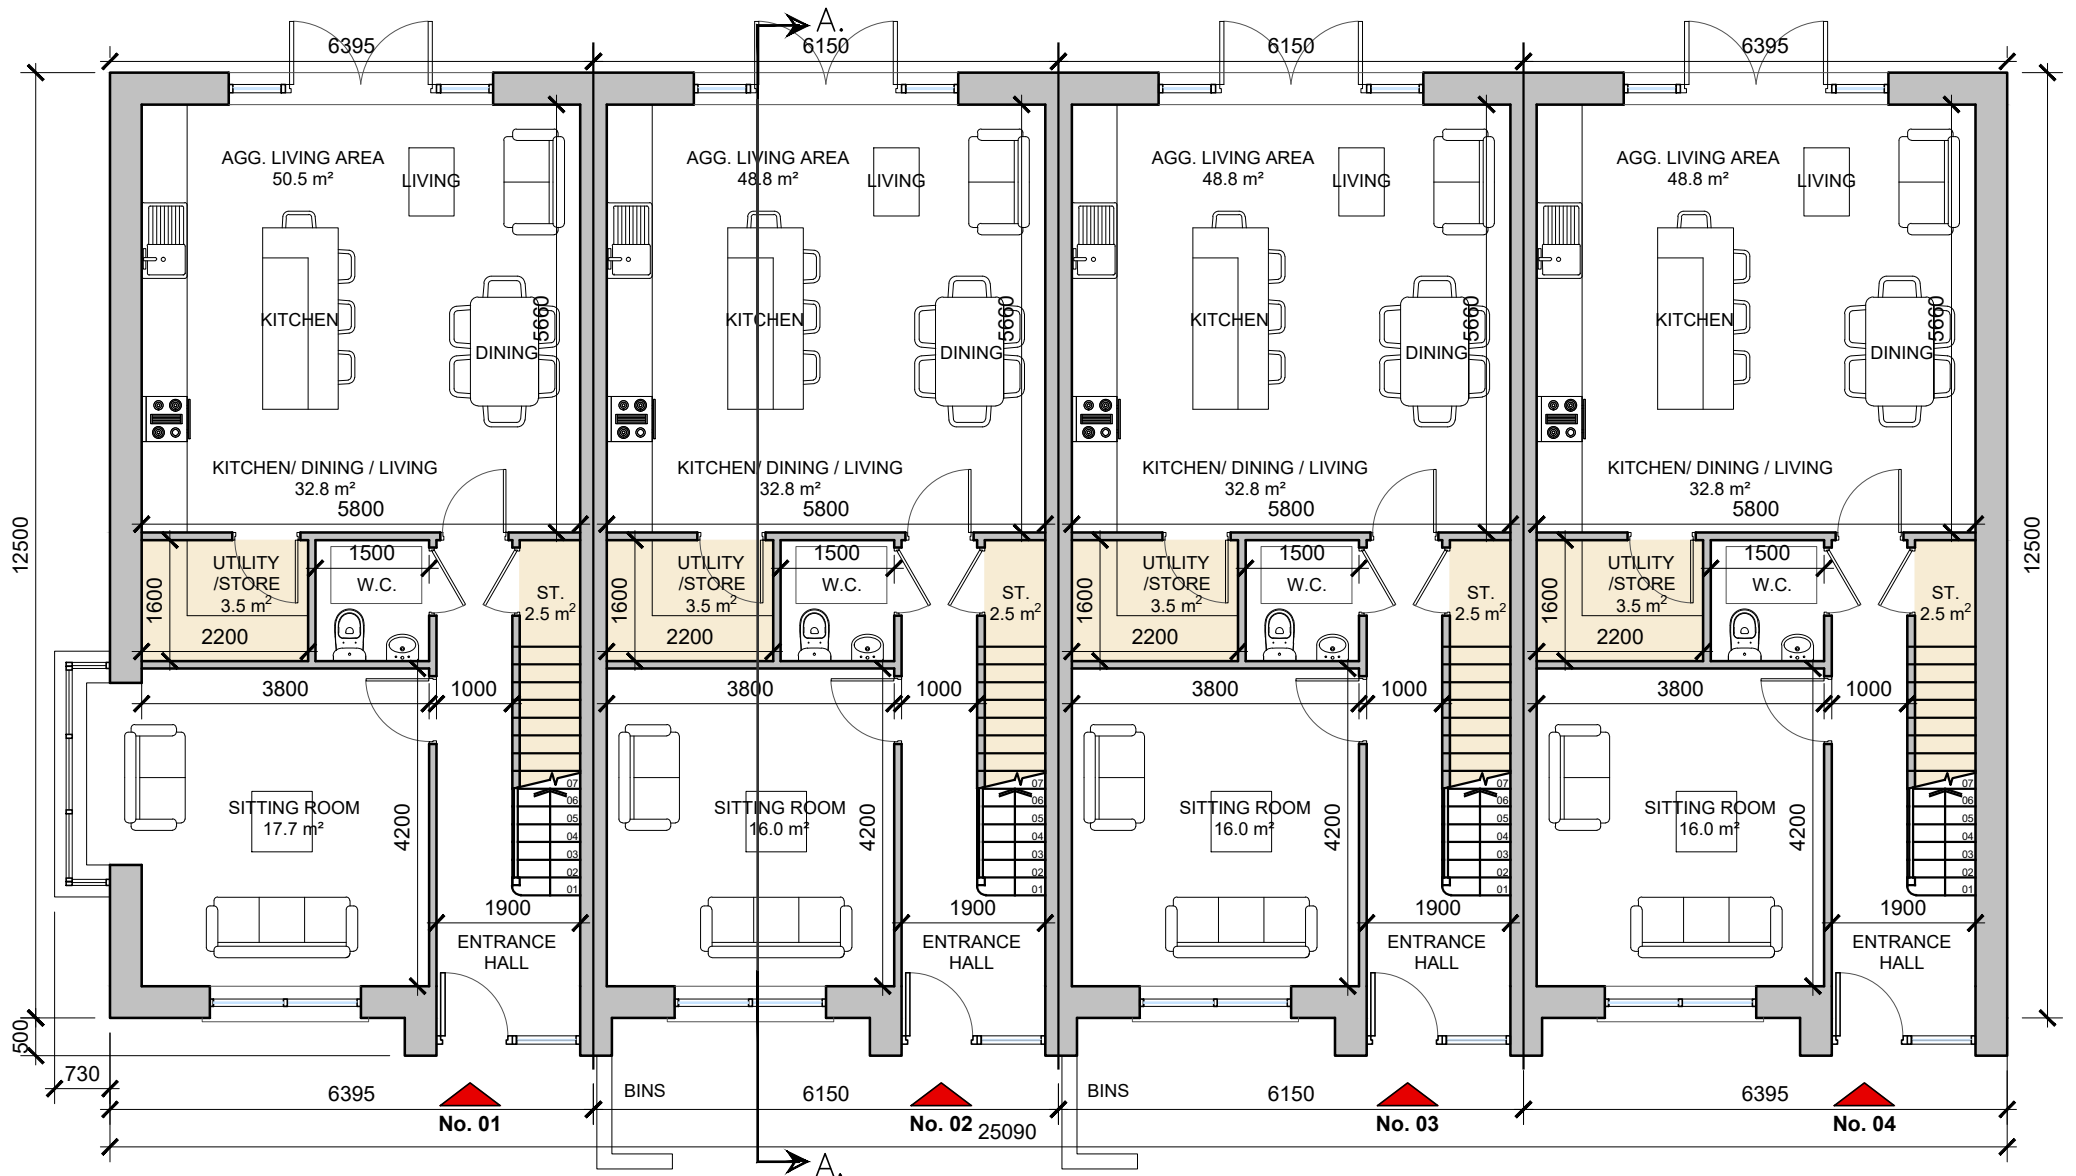

**Ground Floor Townhouse - Terrace 01**  
 SCALE 1:100 @ A3




**Townhouses (Terrace 01) - Character Area 1**  
 See site plan (dwg no. 20068/P/003) for material locations

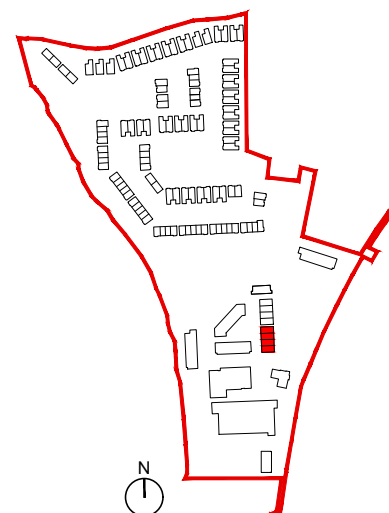

SEE SITE PLAN FOR ORIENTATION & FFL  
 DWG NO. 20068/P/003


date	rev	name	chk	note
14.12.20	P1	LM	EJG	ISSUE FOR PLANNING

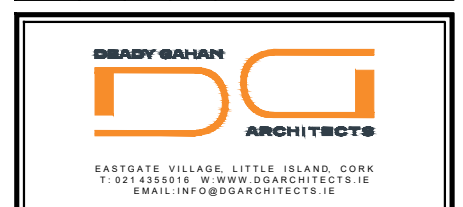

Project  
 PROPOSED MIXED-USE DEVELOPMENT  
 IN CLOGHROE, TOWER, CO CORK


Drawing title			
PROPOSED TOWNHOUSES - TERRACE 01 (D1/D2/D3)			
GROUND FLOOR PLAN			
Scale	Drawn	Checked	Date
1:100 @ A3	LM	EJG	23.11.20
Project No.	Dwg. No.	Revision	
20068	20068/P/401	P1	

<input type="checkbox"/> Information / Comments	Tender
<input type="checkbox"/> Planning	Construction

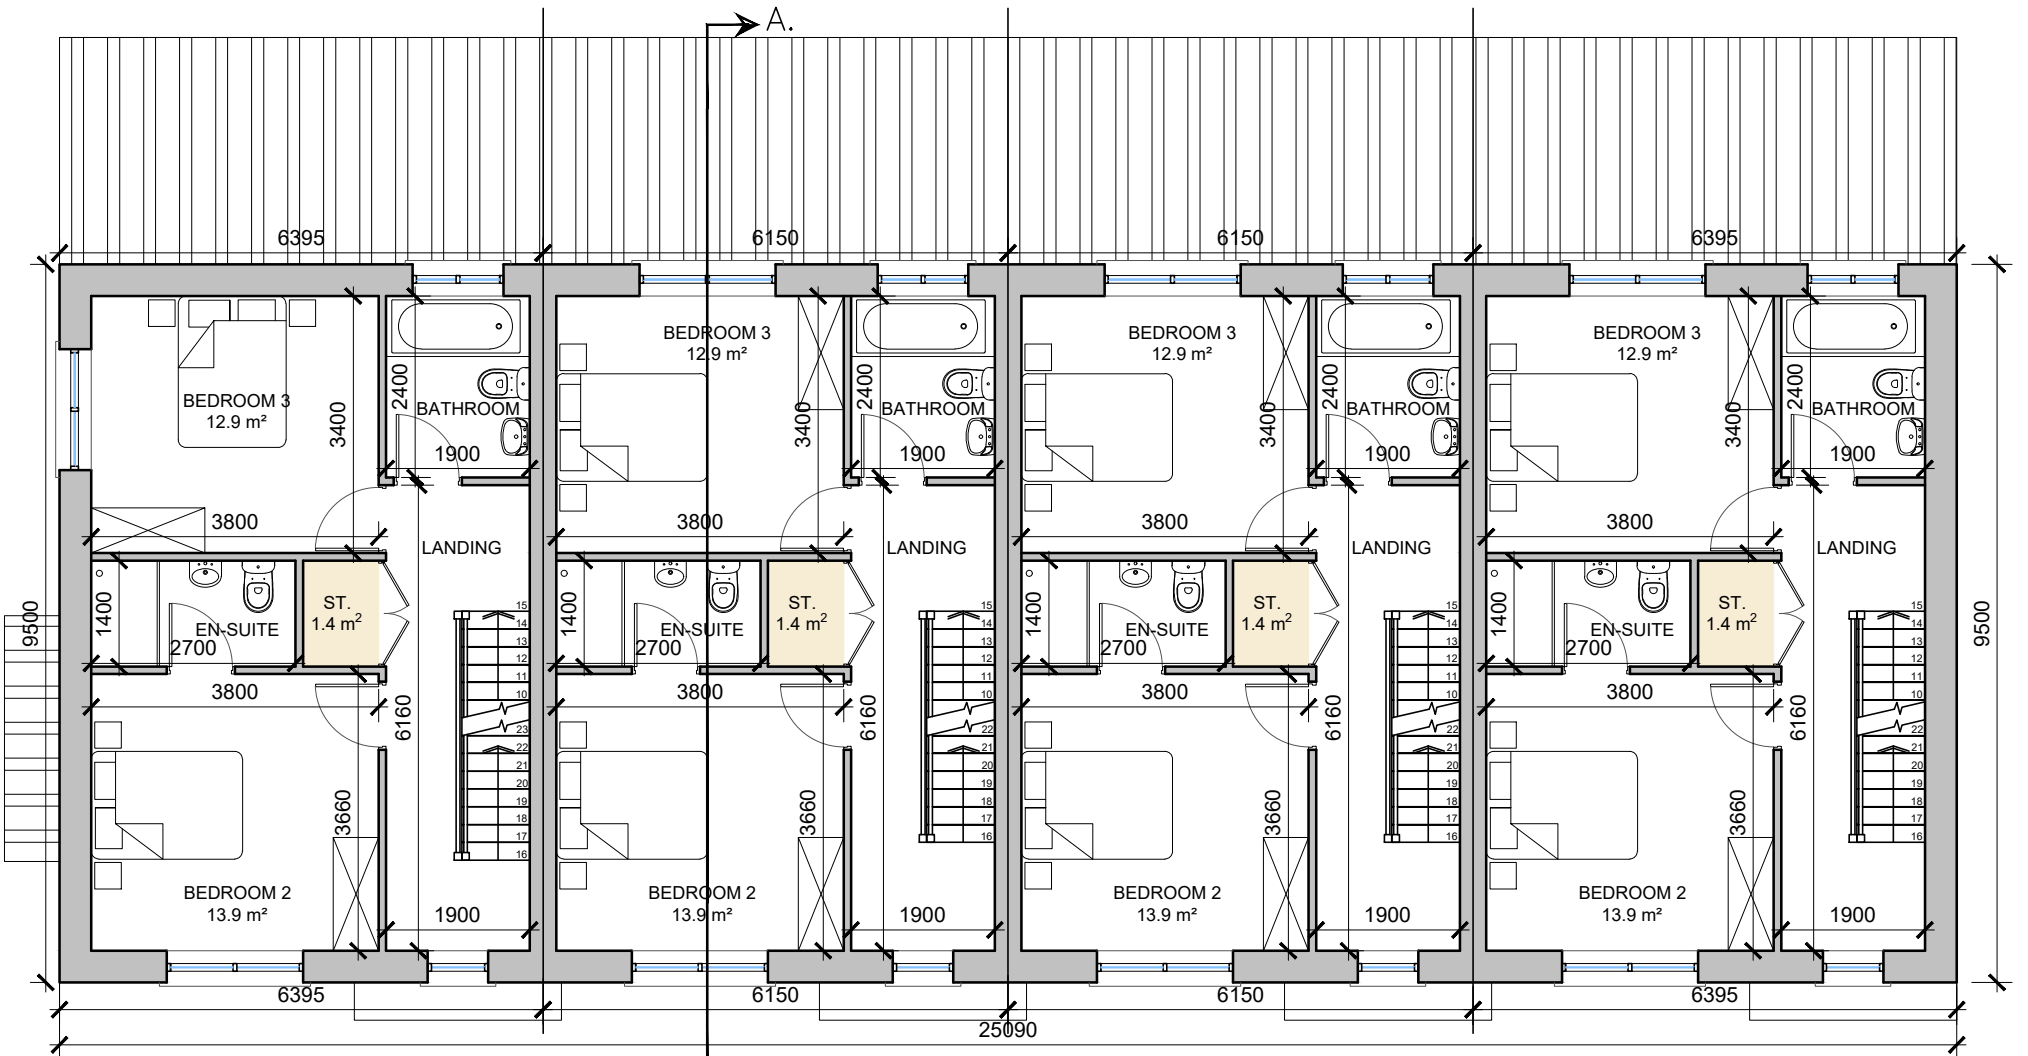


**First Floor Townhouse - Terrace 01**

SCALE 1:100 @ A3

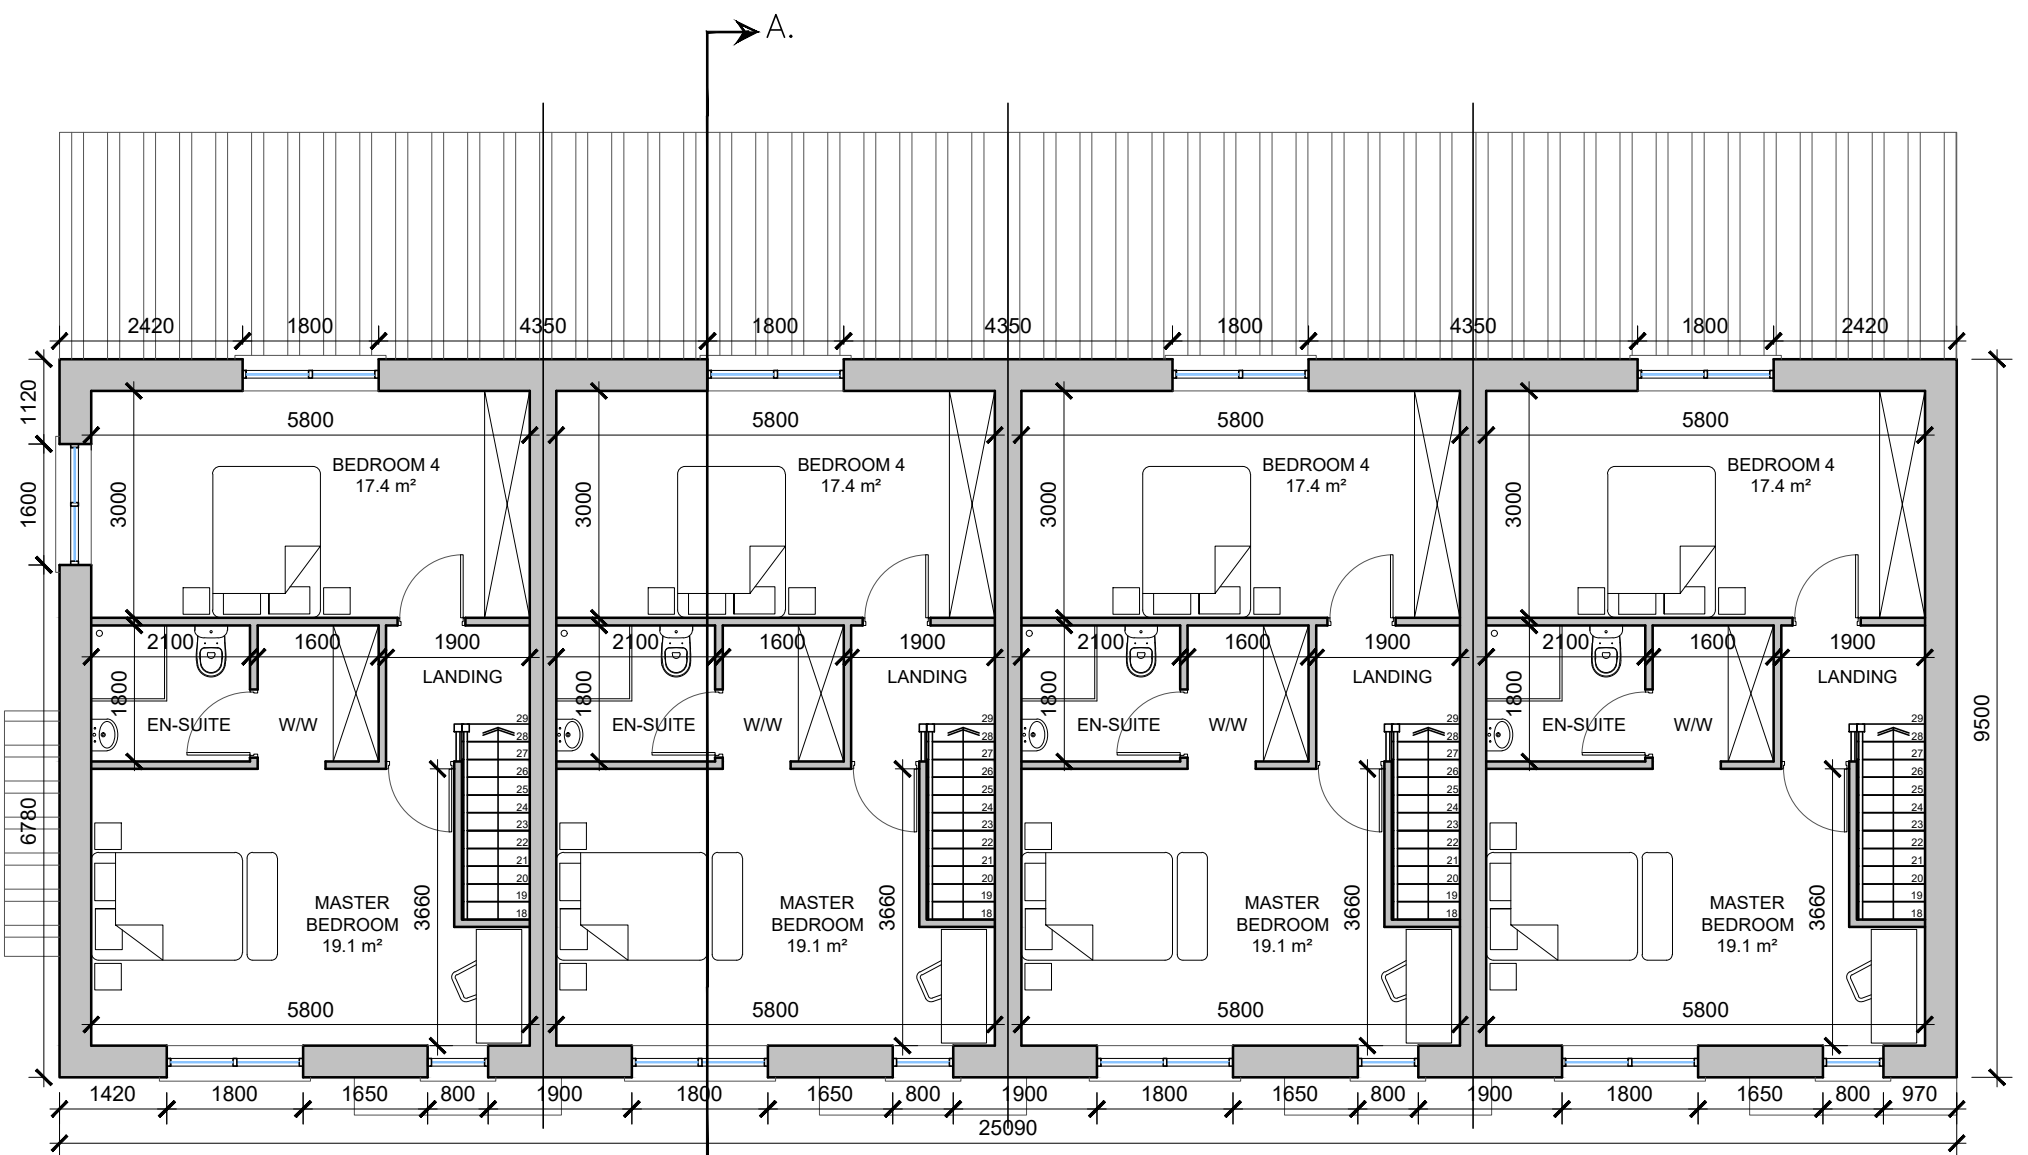


**Second Floor Townhouse - Terrace 01**

SCALE 1:100 @ A3

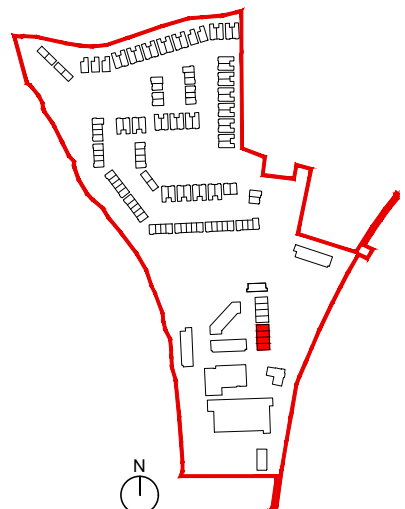

SEE SITE PLAN FOR ORIENTATION & FFL  
 DWG NO. 20068/P/003

date	rev	name	chk	note
14.12.20	P1	LM	EJG	ISSUE FOR PLANNING

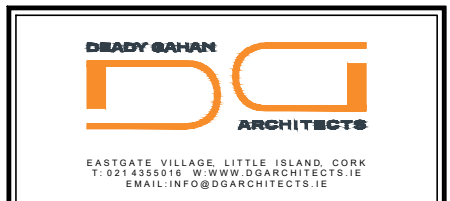

Project  
 PROPOSED MIXED-USE DEVELOPMENT  
 IN CLOGHROE, TOWER, CO CORK

Drawing title  
 PROPOSED TOWNHOUSES - TERRACE 01 (D1/D2/D2/D3)  
 FIRST & SECOND FLOOR PLANS

Scale	Drawn	Checked	Date
1:100 @ A3	LM	EJG	23.11.20
Project No.	Dwg. No.	Revision	
20068	20068/P/402	P1	

Information / Comments  Tender   
 Planning  Construction


DO NOT SCALE. WORK TO FIGURED DIMENSIONS ONLY.  
 ALL EXISTING DIMENSIONS TO BE CHECKED ON SITE.  
 DRAWN ON AUTOCAD R2004 AT DEADY GAHAN ARCHITECTS LTD  
 LAYERS ON THIS DRAWING COMPLY WITH BS 1192: PART 5




**Front Elevation - Terrace 01**  
 SCALE 1:100 @ A3




**Rear Elevation - Terrace 01**  
 SCALE 1:200 @ A3

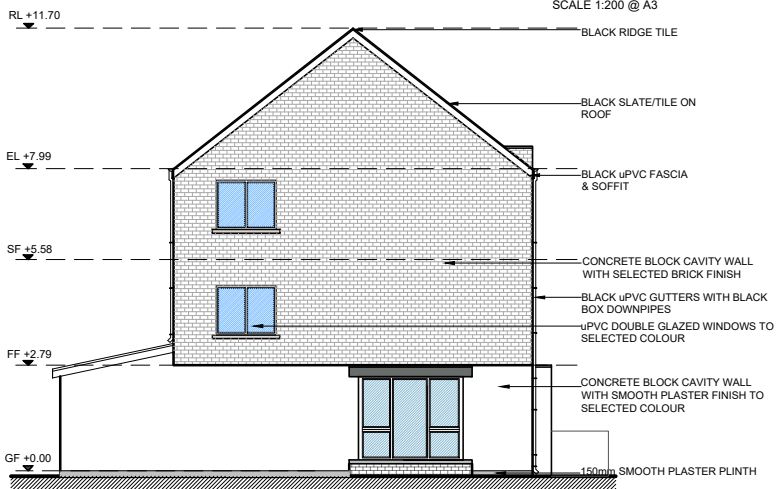


**Side Elevation - Terrace 01**  
 SCALE 1:200 @ A3

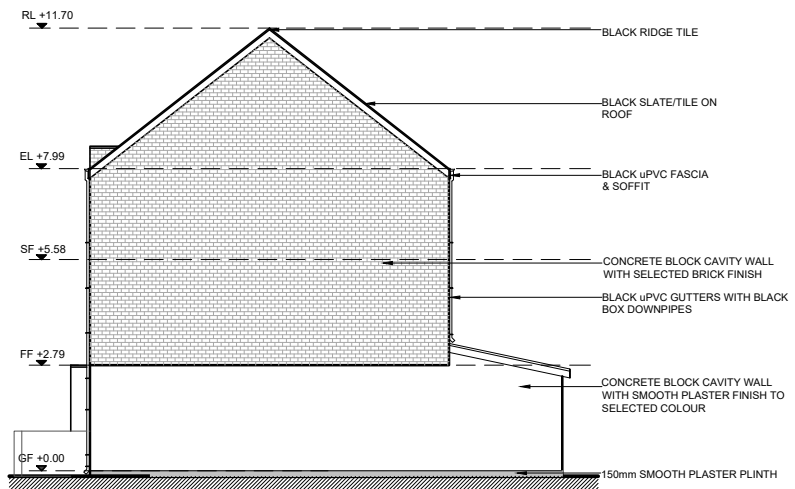

**Side Elevation - Terrace 01**  
 SCALE 1:200 @ A3

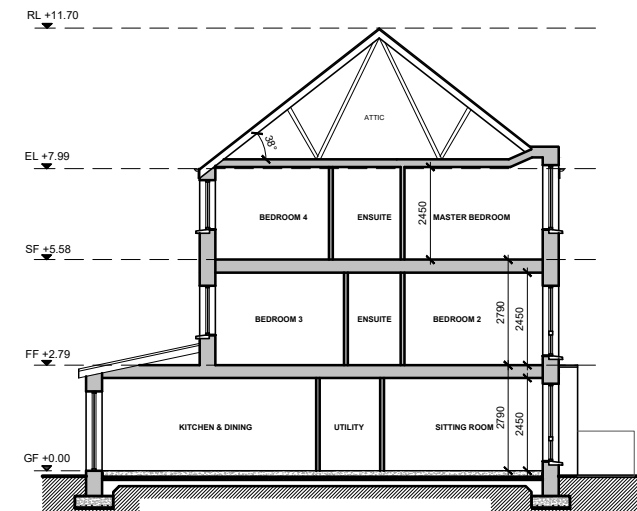

**Section A-A - Terrace 01**  
 SCALE 1:200 @ A3

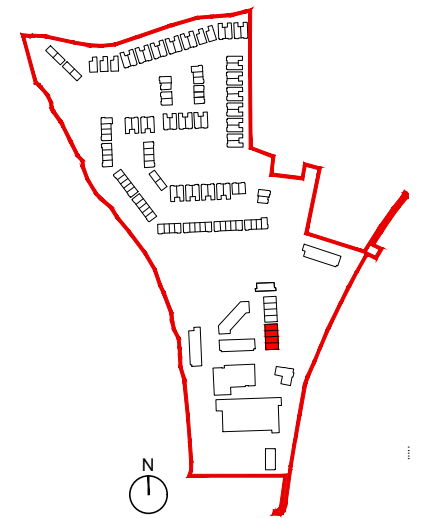

SEE SITE PLAN FOR ORIENTATION & FFL  
 DWG NO. 20068/P/003

date	rev	name	chk	note
14.12.20	P1	LM	EJG	ISSUE FOR PLANNING

**DEADY GAHAN**  
**DDG**  
 ARCHITECTS

EASTGATE VILLAGE, LITTLE ISLAND, CORK  
 T: 021 4355016 W: WWW.DGARCHITECTS.IE  
 EMAIL: INFO@DGARCHITECTS.IE

Project  
 PROPOSED MIXED-USE DEVELOPMENT  
 IN CLOGHROE, TOWER, CO. CORK

Drawing title  
 PROPOSED TOWNHOUSES - TERRACE 01 (D1/D2/D2/D3)  
 ELEVATIONS & SECTION A-A

Scale	Drawn	Checked	Date
1:100/200 @ A3	LM	EJG	11.11.20
Project No.	Drw. No.	Revision	
20068	20068/P/403	P1	

Information / Comments	Tender
<input type="checkbox"/> Information / Comments <input type="checkbox"/> Planning	<input type="checkbox"/> Tender <input type="checkbox"/> Construction