


**HOUSE TYPE D4**  
 4-bed Townhouse (8 person)  
**AREA: 169.0 SQ.M.**  
 1,819 SQ.FT.  
 STORAGE tot. - 7.4 sq.m.

**HOUSE TYPE D2**  
 4-bed Townhouse (8 person)  
**AREA: 169.0 SQ.M.**  
 1,819 SQ.FT.  
 STORAGE tot. - 7.4 sq.m.

**HOUSE TYPE D2**  
 4-bed Townhouse (8 person)  
**AREA: 169.0 SQ.M.**  
 1,819 SQ.FT.  
 STORAGE tot. - 7.4 sq.m.


**HOUSE TYPE D3**  
 4-bed Townhouse (8 person)  
**AREA: 169.0 SQ.M.**  
 1,819 SQ.FT.  
 STORAGE tot. - 7.4 sq.m.

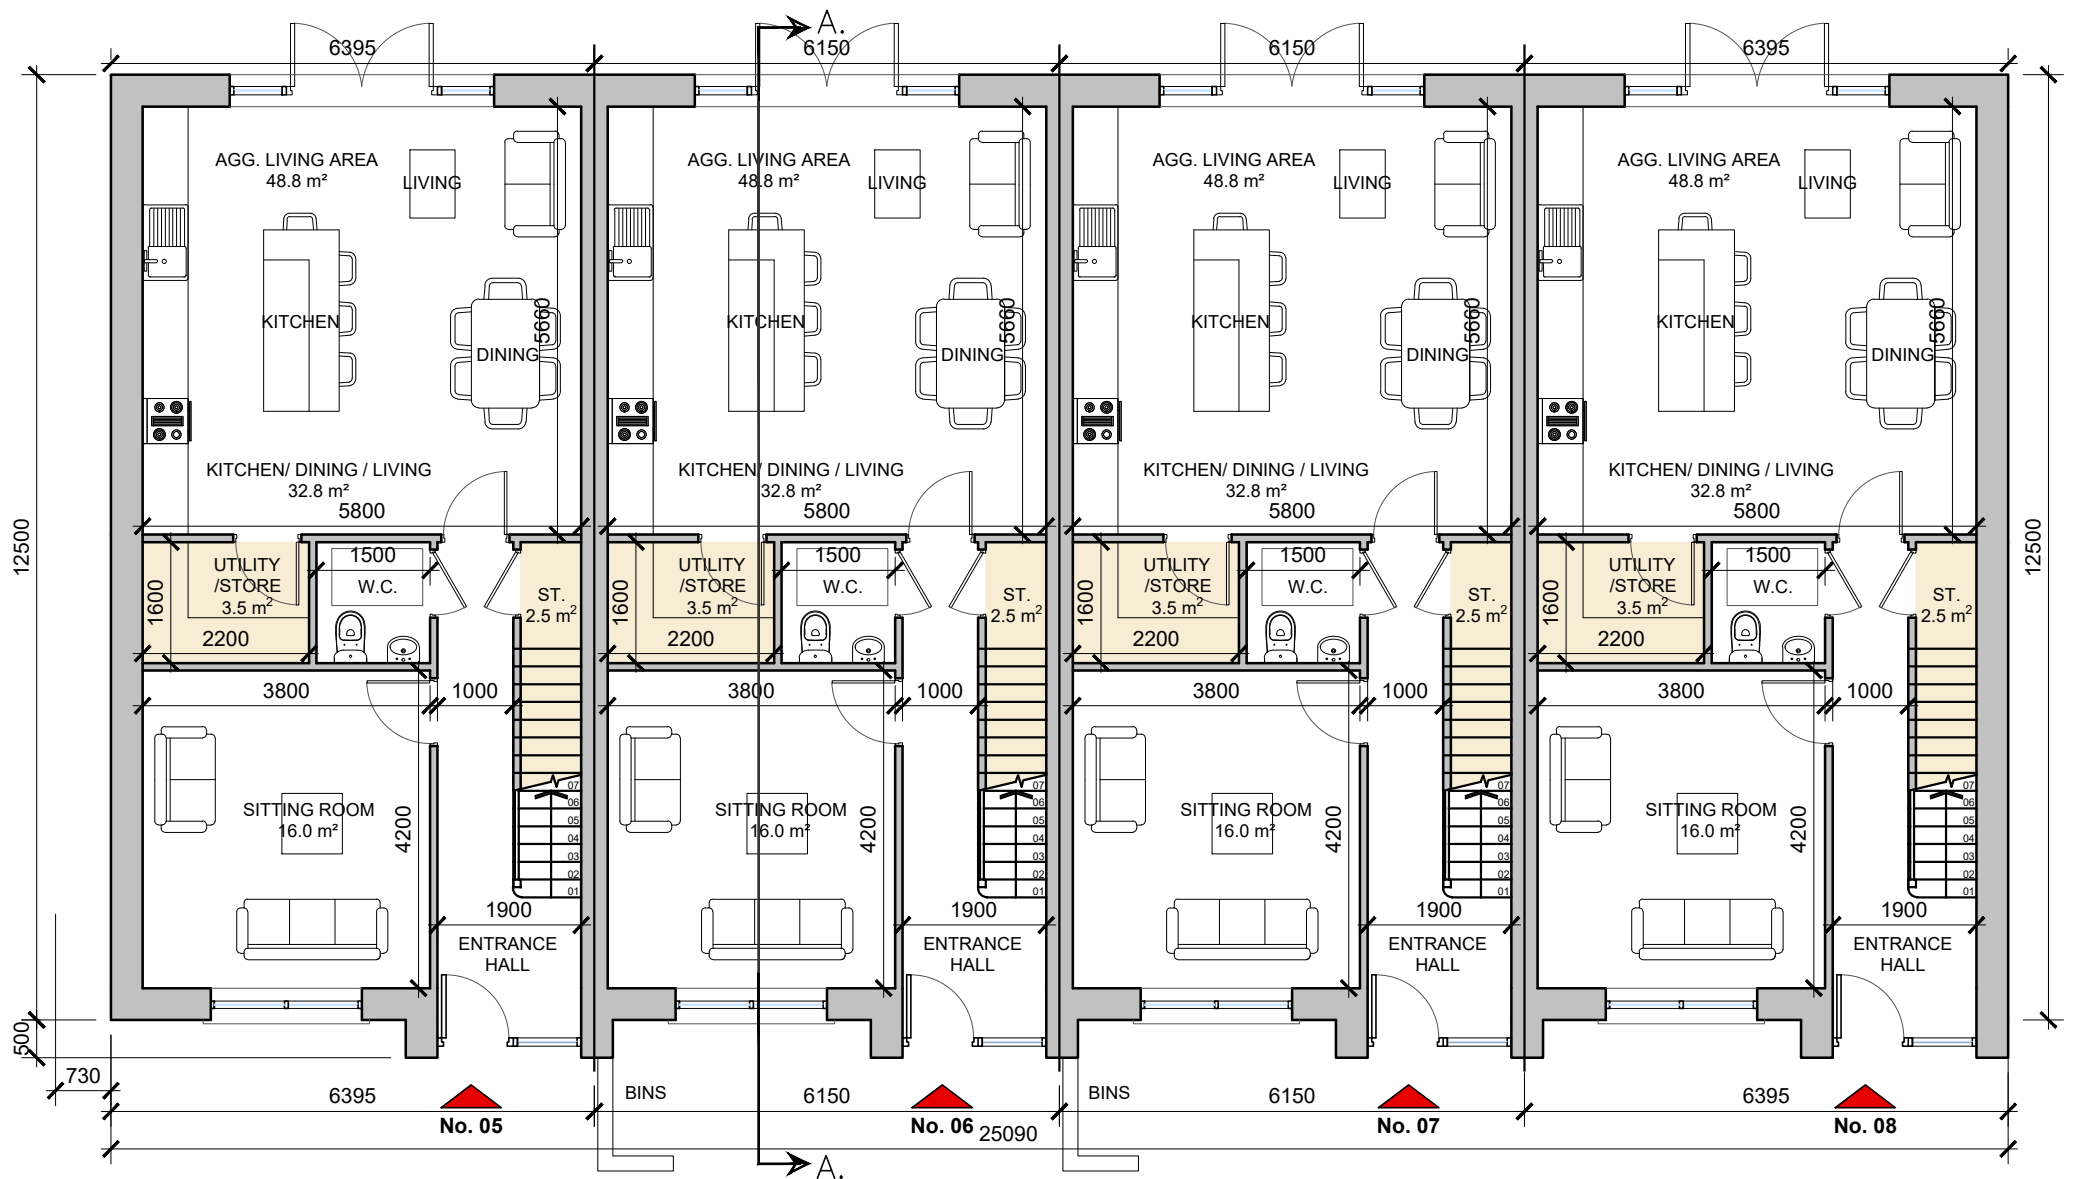

**Ground Floor Townhouse - Terrace 02**  
 SCALE 1:100 @ A3




**Townhouses (Terrace 02) - Character Area 1**  
 See site plan (dwg no. 20068/P/003) for material locations

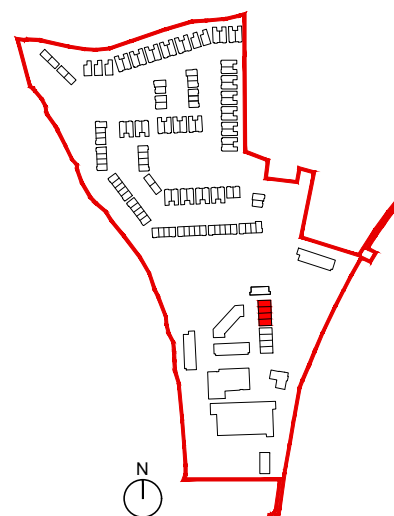

SEE SITE PLAN FOR ORIENTATION & FFL  
 DWG NO. 20068/P/003


| date     | rev | name | chk | note               |
|----------|-----|------|-----|--------------------|
| 14.12.20 | P1  | LM   | EJG | ISSUE FOR PLANNING |

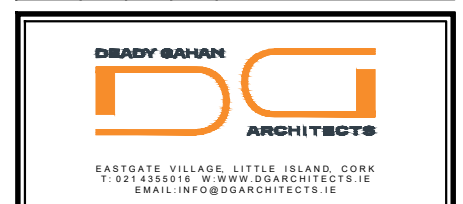

Project  
 PROPOSED MIXED-USE DEVELOPMENT  
 IN CLOUGHROE, TOWER, CO CORK


| Drawing title                               |             |          |          |
|---|-------------|----------|----------|
| PROPOSED TOWNHOUSES - TERRACE 02 (D4/D2/D3) |             |          |          |
| GROUND FLOOR PLAN                           |             |          |          |
| Scale                                       | Drawn       | Checked  | Date     |
| 1:100 @ A3                                  | LM          | EJG      | 23.11.20 |
| Project No.                                 | Dwg. No.    | Revision |          |
| 20068                                       | 20068/P/404 | P1       |          |

| Information / Comments            | Tender                                |
|-----------------------------------|---------------------------------------|
| <input type="checkbox"/> Planning | <input type="checkbox"/> Construction |

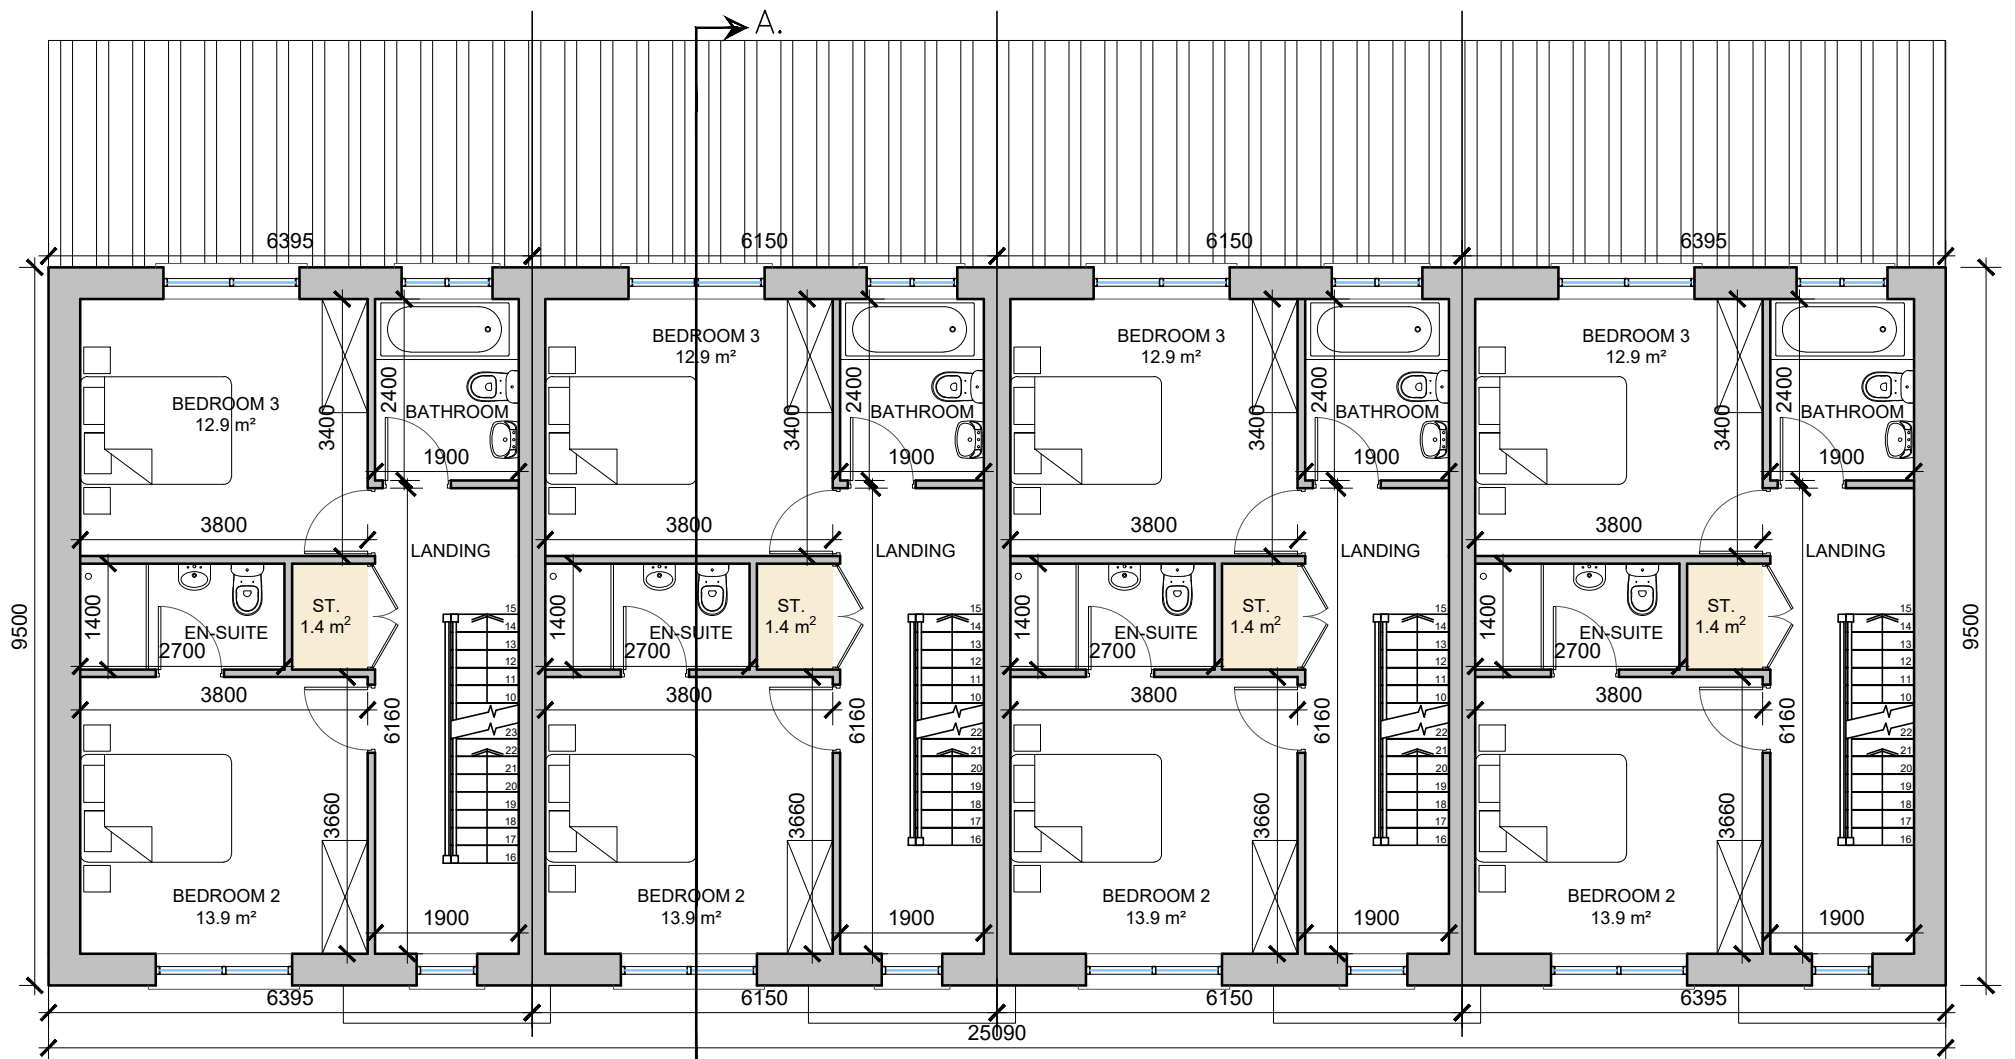


**First Floor Townhouse - Terrace 02**

SCALE 1:100 @ A3

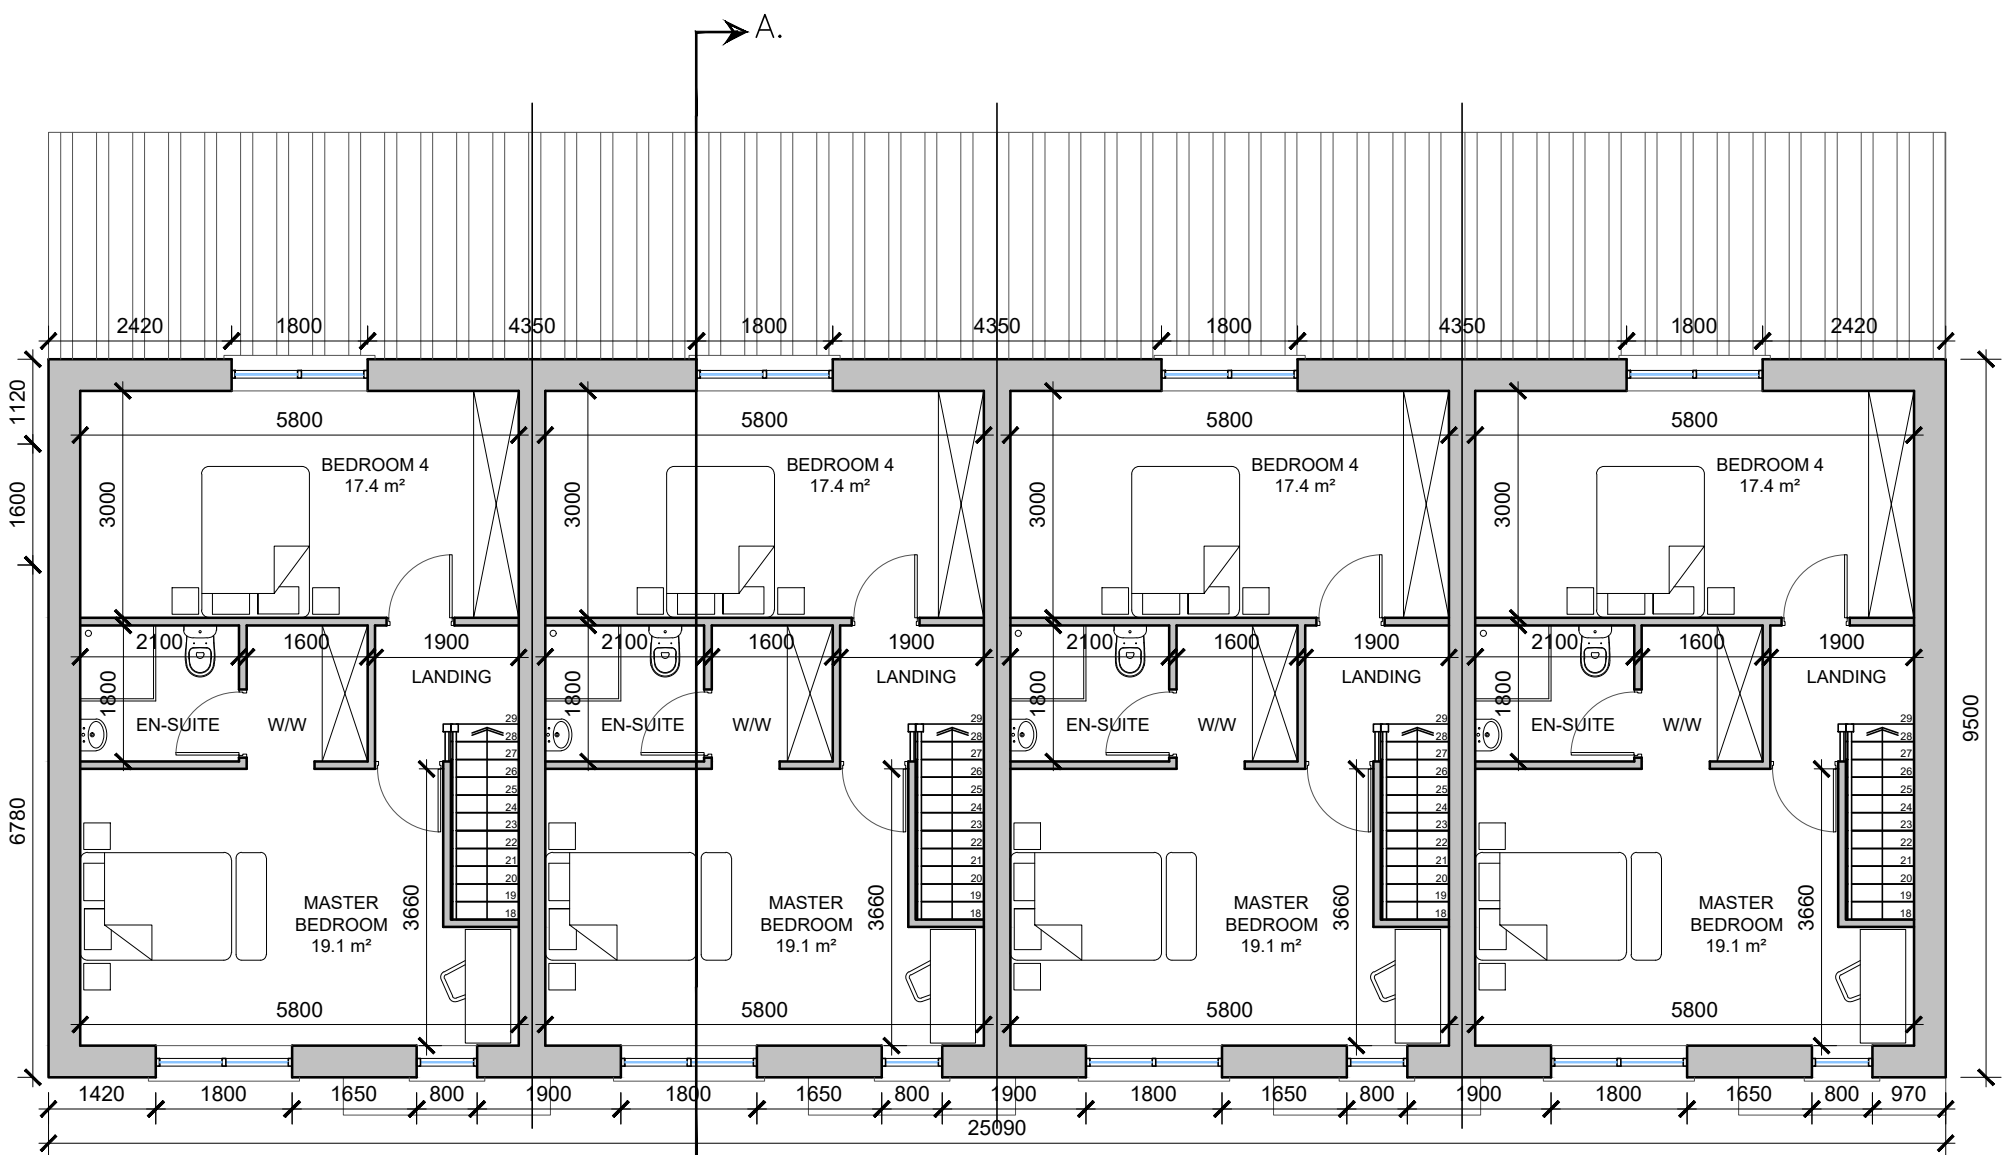


**Second Floor Townhouse - Terrace 02**

SCALE 1:100 @ A3

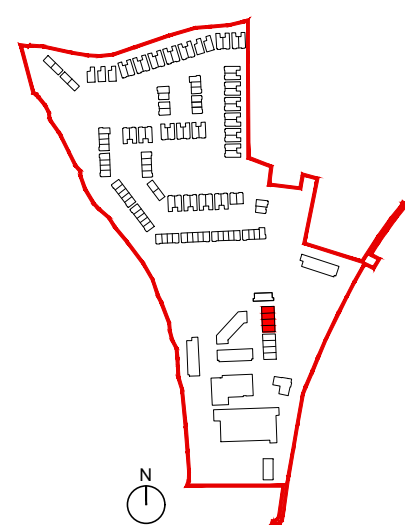

SEE SITE PLAN FOR ORIENTATION & FFL  
 DWG NO. 20068/P/003

| date     | rev | name | chk | note               |
|----------|-----|------|-----|--------------------|
| 14.12.20 | P1  | LM   | EJG | ISSUE FOR PLANNING |

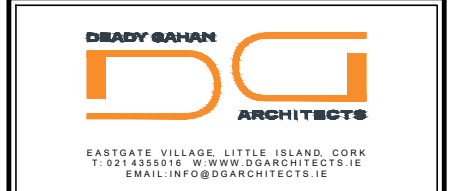

Project  
 PROPOSED MIXED-USE DEVELOPMENT  
 IN CLOGHROE, TOWER, CO CORK

Drawing title  
 PROPOSED TOWNHOUSES - TERRACE 02 (D4/D2/D2/D3)  
 FIRST & SECOND FLOOR PLANS

| Scale       | Drawn       | Checked  | Date     |
|-------------|-------------|----------|----------|
| 1:100 @ A3  | LM          | EJG      | 23.11.20 |
| Project No. | Dwg. No.    | Revision |          |
| 20068       | 20068/P/405 | P1       |          |

|   |              |
|---|--------------|
| <input type="checkbox"/> Information / Comments | Tender       |
| <input checked="" type="checkbox"/> Planning    | Construction |

DO NOT SCALE. WORK TO FIGURED DIMENSIONS ONLY.  
 ALL EXISTING DIMENSIONS TO BE CHECKED ON SITE.  
 DRAWN ON AUTOCAD R2004 AT DEADY GAHAN ARCHITECTS LTD  
 LAYERS ON THIS DRAWING COMPLY WITH BS 1192: PART 5




**Front Elevation - Terrace 02**

SCALE 1:100 @ A3




**Rear Elevation - Terrace 02**

SCALE 1:200 @ A3

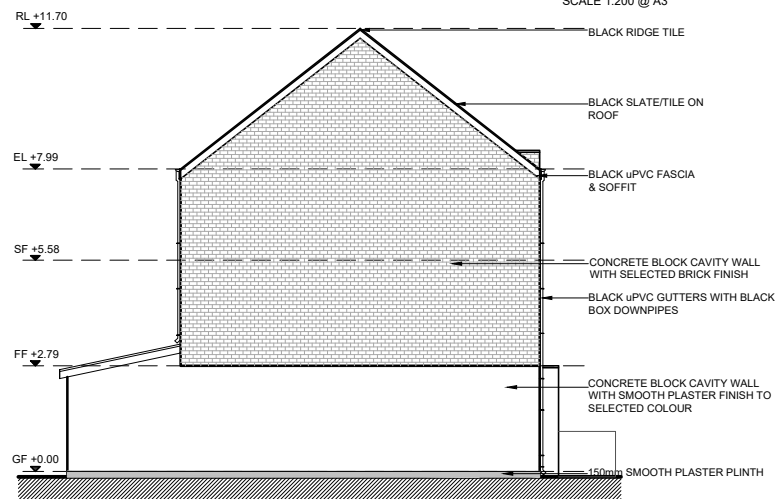


**Side Elevation - Terrace 02**

SCALE 1:200 @ A3

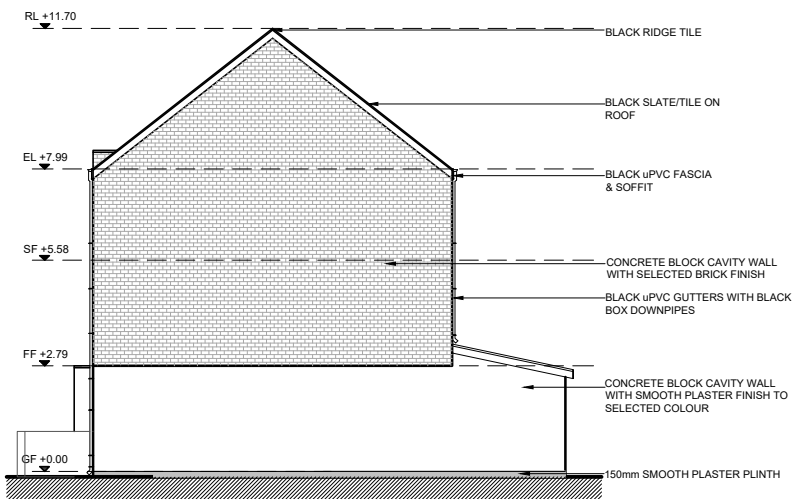


**Side Elevation - Terrace 02**

SCALE 1:200 @ A3

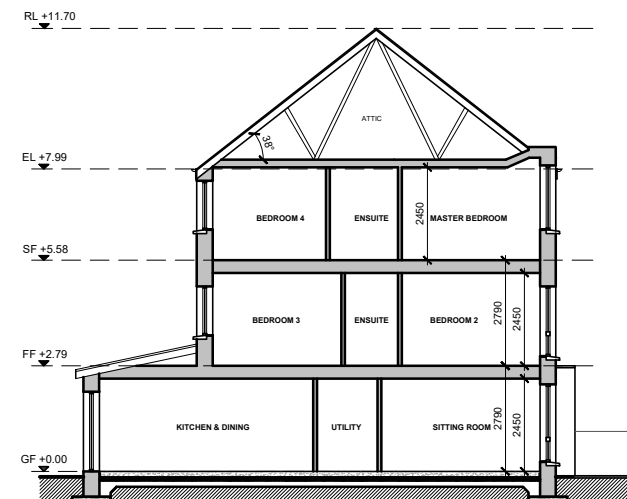

**Section A-A - Terrace 02**

SCALE 1:200 @ A3

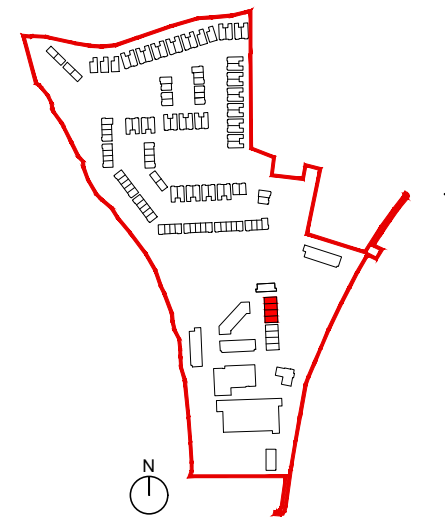

SEE SITE PLAN FOR ORIENTATION & FFL  
 DWG NO. 20068/P/003

| date     | rev | name | chk | note               |
|----------|-----|------|-----|--------------------|
| 14.12.20 | P1  | LM   | EJG | ISSUE FOR PLANNING |

**DEADY GAHAN**  
**DG**  
 ARCHITECTS

EASTGATE VILLAGE, LITTLE ISLAND, CORK  
 T: 021 4355016 W: WWW.DGARCHITECTS.IE  
 EMAIL: INFO@DGARCHITECTS.IE

Project  
 PROPOSED MIXED-USE DEVELOPMENT  
 IN CLOGHROE, TOWER, CO. CORK

Drawing title  
 PROPOSED TOWNHOUSES - TERRACE 02 (D4/D2/D2/D3)  
 ELEVATIONS & SECTION A-A

| Scale          | Drawn       | Checked  | Date     |
|----------------|-------------|----------|----------|
| 1:100/200 @ A3 | LM          | EJG      | 11.11.20 |
| Project No.    | Drw. No.    | Revision |          |
| 20068          | 20068/P/406 | P1       |          |

| Information / Comments   | Tender   |
|--|--|
| <input type="checkbox"/> Information / Comments<br><input type="checkbox"/> Planning | <input type="checkbox"/> Tender<br><input type="checkbox"/> Construction |