

DO NOT SCALE. WORK TO FIGURED DIMENSIONS ONLY.
 ALL EXISTING DIMENSIONS TO BE CHECKED ON SITE.
 DRAWN ON AUTOCAD R2004 AT DEADY GAHAN ARCHITECTS LTD
 LAYERS ON THIS DRAWING COMPLY WITH BS 1192: PART 5


HOUSE TYPE E1

3-bed Townhouse (5 person)


AREA: 106.7 SQ.M.

1,149 SQ.FT.

STORAGE total - 5.8 sq.m.

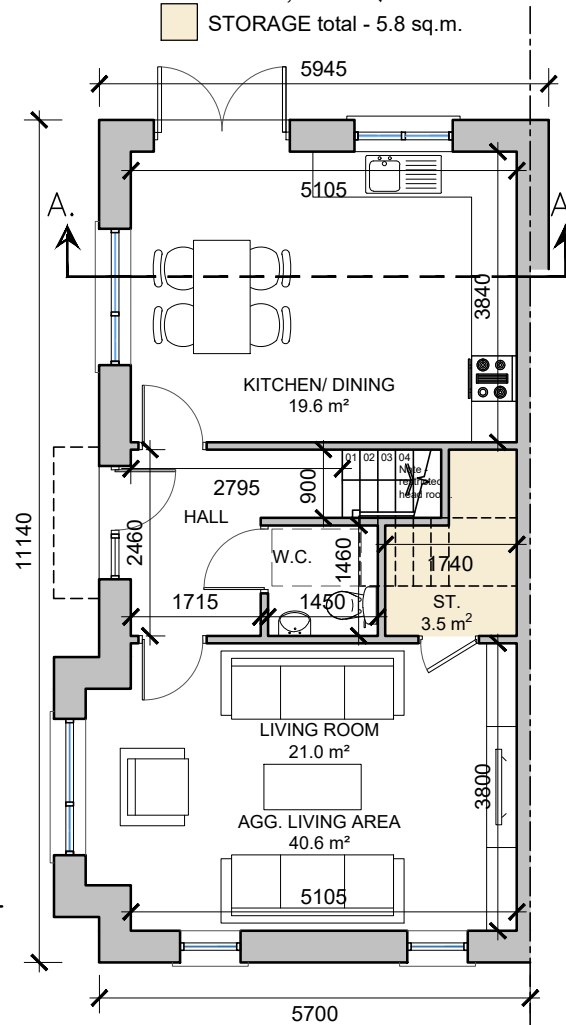


Ground Floor Townhouse
 SCALE 1:100 @ A3

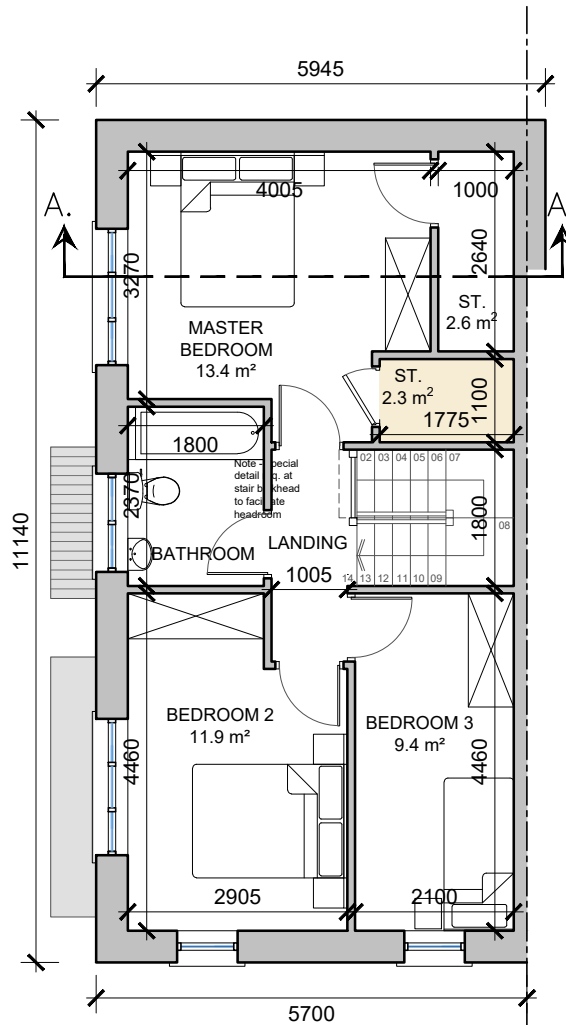


First Floor Townhouse
 SCALE 1:100 @ A3




Front Elevation
 SCALE 1:100 @ A3
 HOUSE TYPE E1

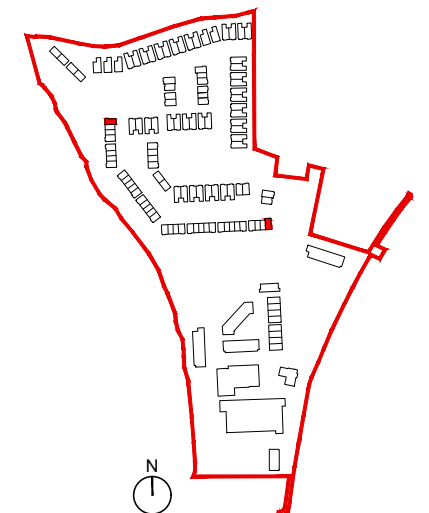


NOTE: POSITION OF NORTH POINT & LEVELS VARY.
 SEE SITE PLAN FOR ORIENTATION - DWG NO. 20068/P/003

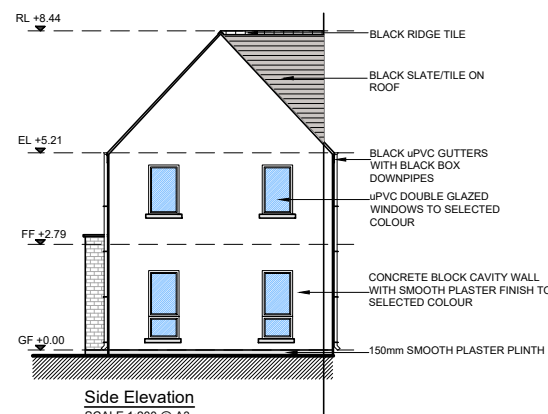

Side Elevation
 SCALE 1:200 @ A3
 HOUSE TYPE E1

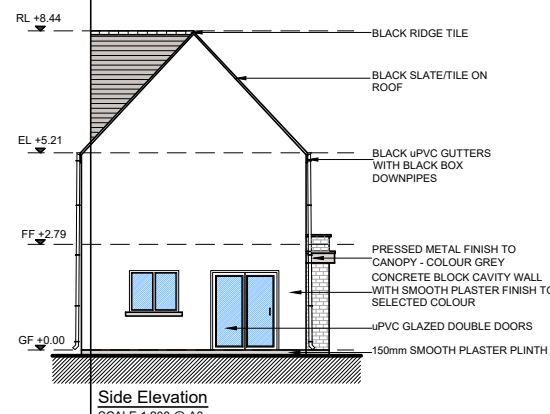

Side Elevation
 SCALE 1:200 @ A3
 HOUSE TYPE E1

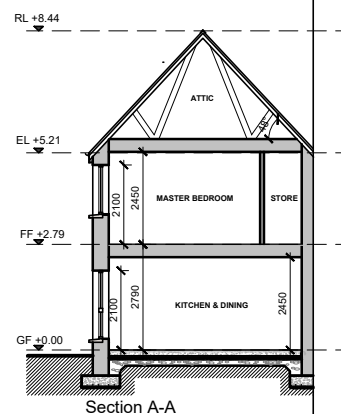


Section A-A
 SCALE 1:200 @ A3
 HOUSE TYPE E1



House Type E1 - Character Area 1
 See site plan (dwg no. 20068/P/003) for material locations

date	rev	name	chk	note
14.12.20	P1	LM	EJG	ISSUE FOR PLANNING

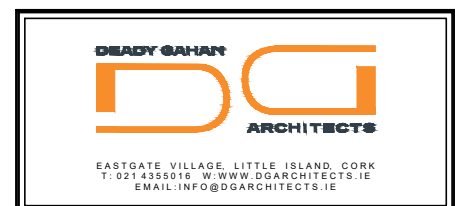

Project
 PROPOSED MIXED-USE DEVELOPMENT
 IN CLOUGHROE, TOWER, CO. CORK

Drawing title
 HOUSE TYPE E1 - 3-BED TOWNHOUSE
 PLANS, ELEVATIONS & SECTION A-A

Scale	Drawn	Checked	Date
1:100/200 @ A3	PL	EJG	11.08.20
Project No.	Dwg. No.	Revision	
20068	20068/P/501	P1	

Information / Comments	Tender
Planning	Construction