


DO NOT SCALE. WORK TO FIGURED DIMENSIONS ONLY.
 ALL EXISTING DIMENSIONS TO BE CHECKED ON SITE.
 DRAWN ON AUTOCAD R2004 AT DEADY GAHAN ARCHITECTS LTD
 LAYERS ON THIS DRAWING COMPLY WITH BS 1192: PART 5

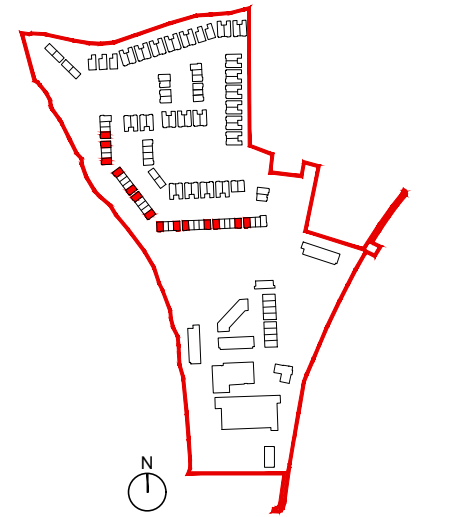







House Type E2 - Character Area 1
 See site plan (dwg no. 20068/P/003) for material locations




NOTE: POSITION OF NORTH POINT & LEVELS VARY.
 SEE SITE PLAN FOR ORIENTATION - DWG NO. 20068/P/003

HOUSE TYPE E2
 3-bed Townhouse (5 person)
AREA: 96.1 SQ.M.
1,034 SQ.FT.

STORAGE tot. - 7.2 sq.m.

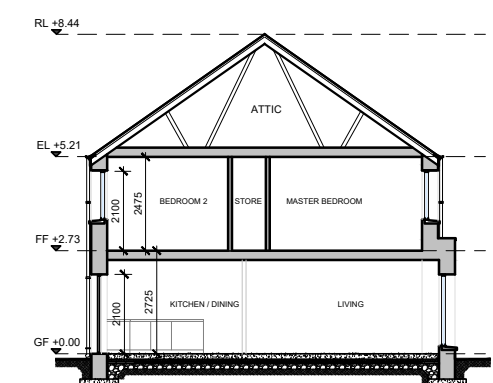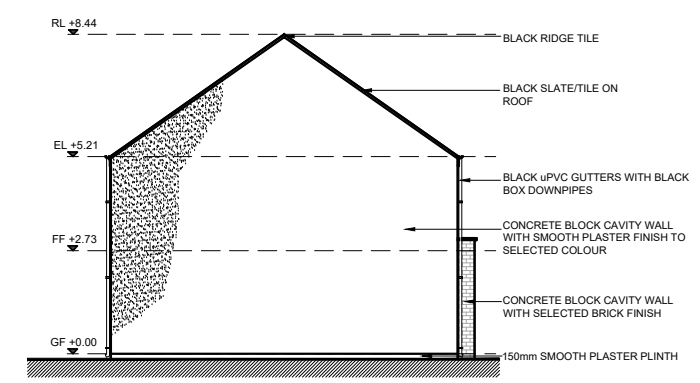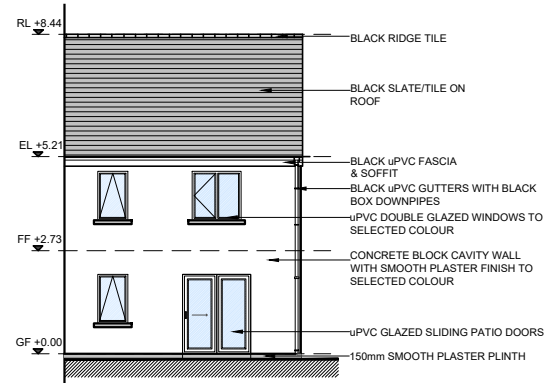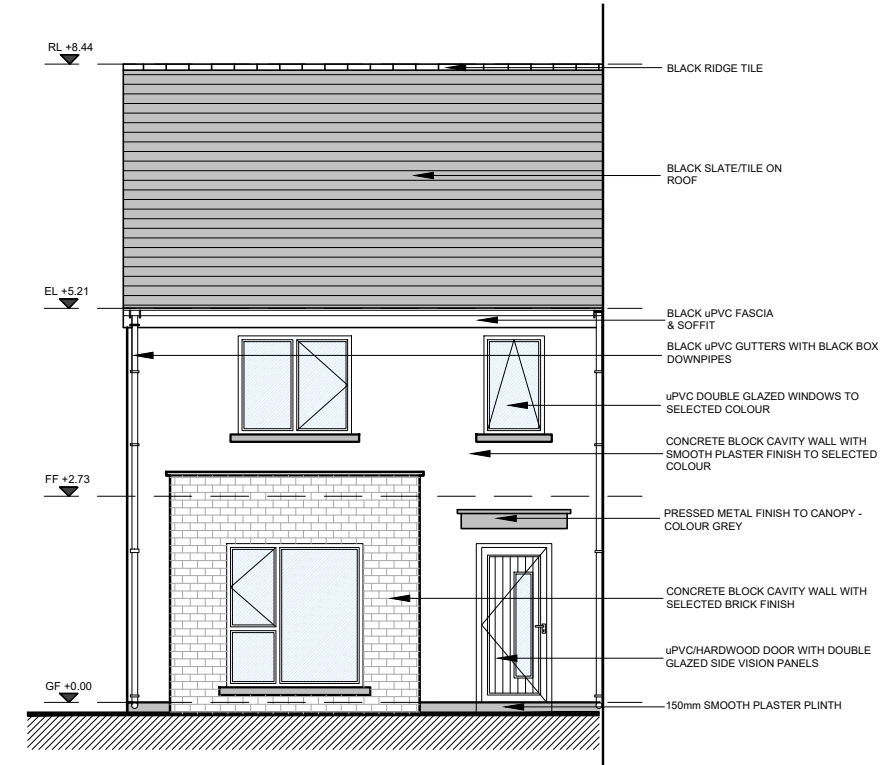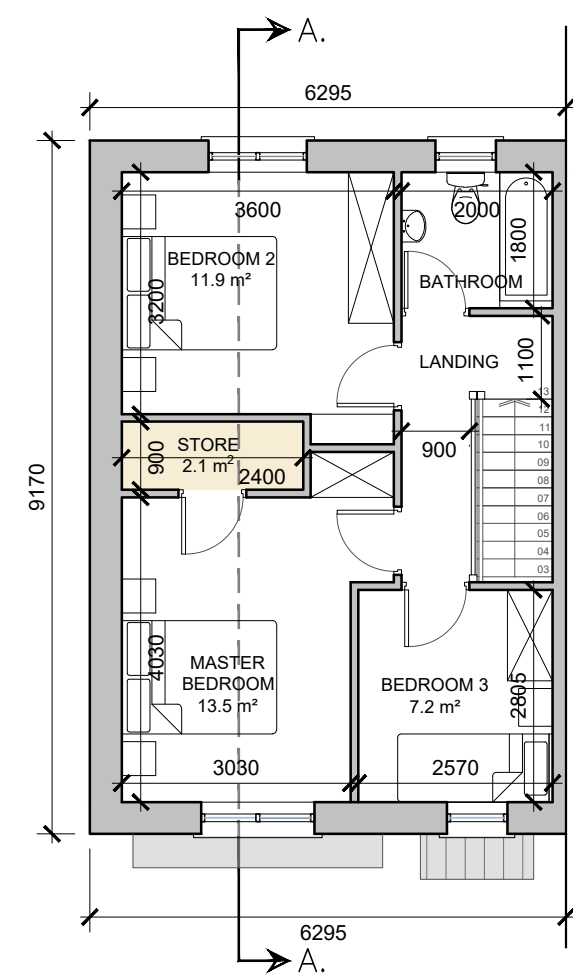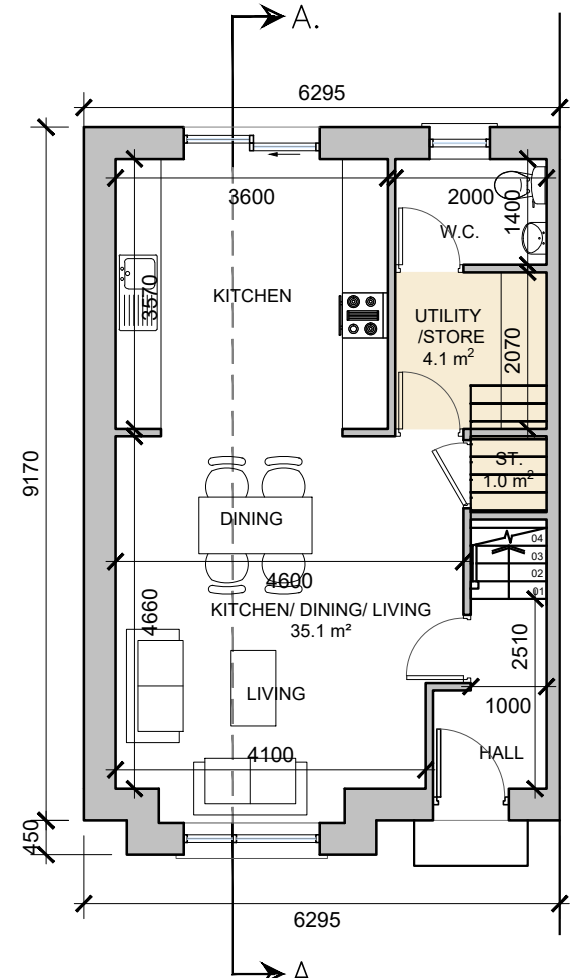

date	rev	name	chk	note
14.12.20	P1	LM	EJG	ISSUE FOR PLANNING

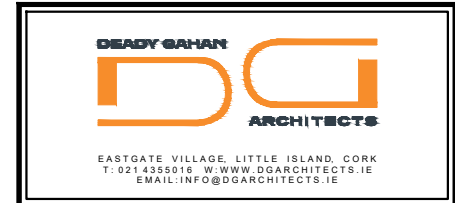

Project
 PROPOSED MIXED-USE DEVELOPMENT
 IN CLOGHROE, TOWER, CO. CORK

Drawing title HOUSE TYPE E2- 3-BED TOWNHOUSE PLANS, ELEVATIONS & SECTION A-A			
Scale 1:100/200 @ A3	Drawn PL	Checked EJG	Date 10.08.20
Project No. 20068	Dwg. No. 20068/P/502	Revision P1	
Information / Comments		Tender	
Planning		Construction	