


**HOUSE TYPE E4**


3-bed Townhouse (5 person)

**AREA: 104.4 SQ.M.**  
**1,124 SQ.FT.**


STORAGE total - 5.4 sq.m.

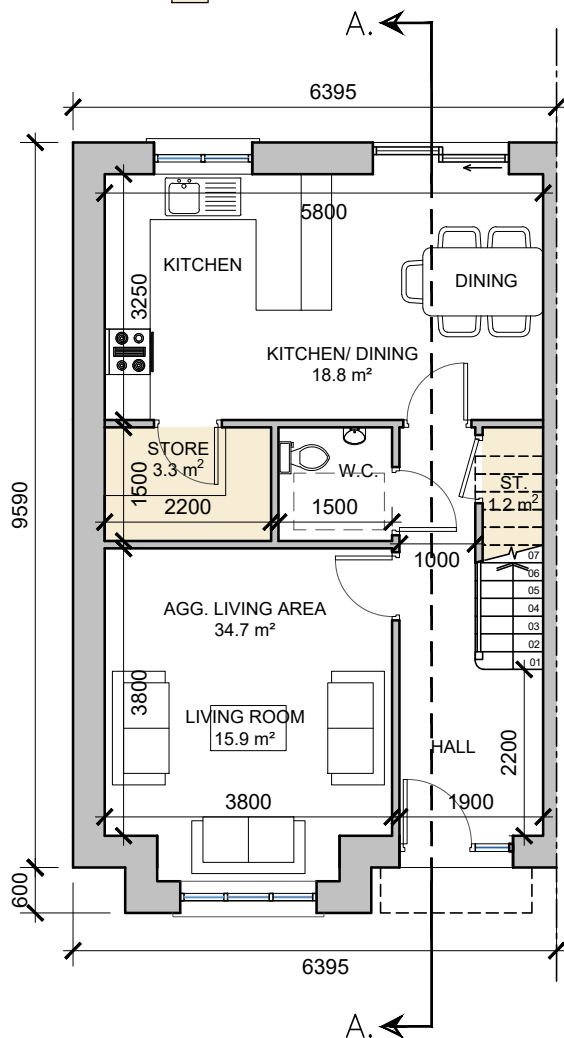

**Ground Floor Townhouse**  
 SCALE 1:100 @ A3

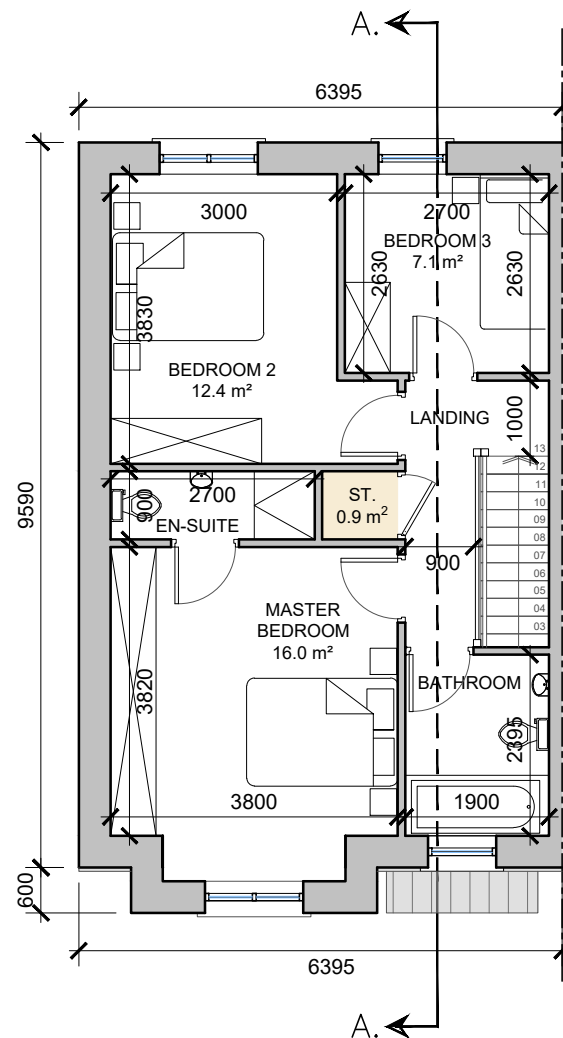


**First Floor Townhouse**  
 SCALE 1:100 @ A3

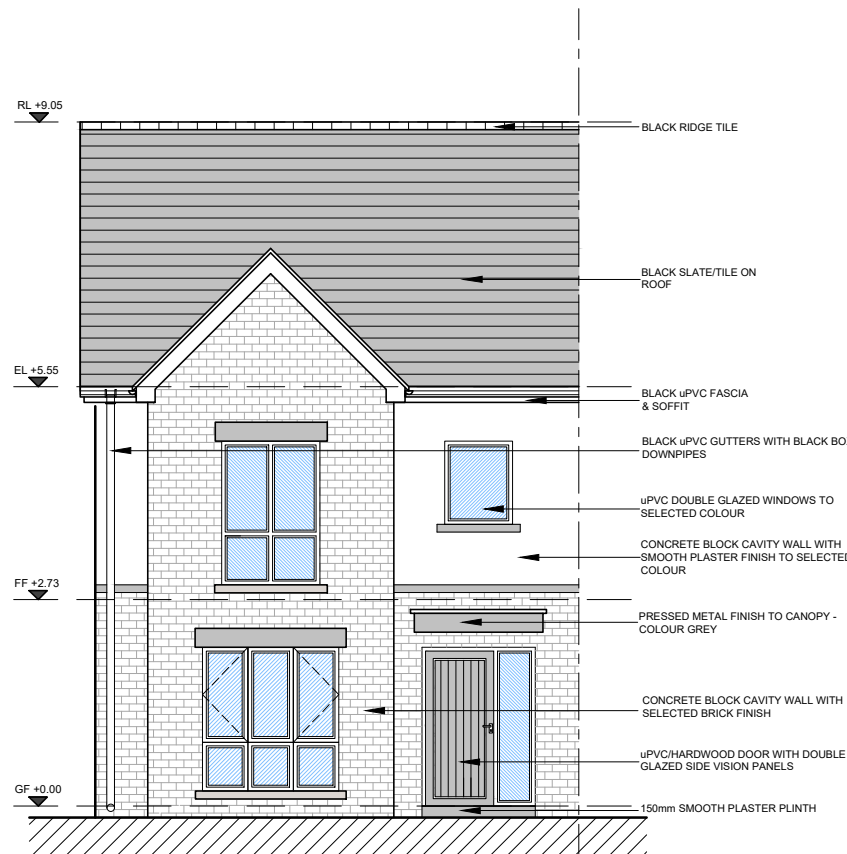

**Front Elevation**  
 SCALE 1:100 @ A3  
 HOUSE TYPE E4




**House Type E4 - Character Area 3**  
 See site plan (dwg no. 20068/P/003) for material locations

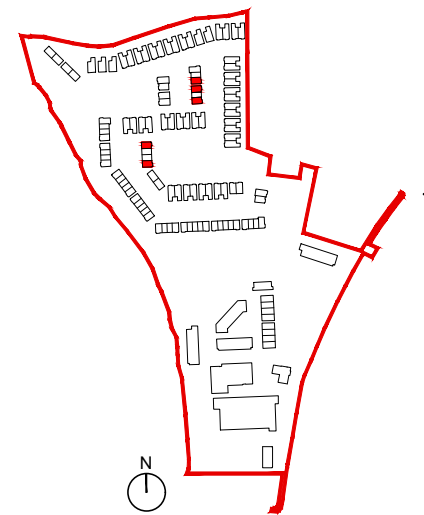

NOTE: POSITION OF NORTH POINT & LEVELS VARY.  
 SEE SITE PLAN FOR ORIENTATION - DWG NO. 20068/P/003

date	rev	name	chk	note
14.12.20	P1	LM	EJG	ISSUE FOR PLANNING

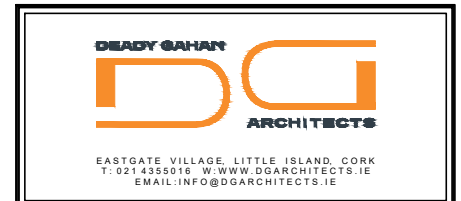


Project  
 PROPOSED MIXED-USE DEVELOPMENT  
 IN CLOUGHROE, TOWER, CO. CORK


Drawing title  
 HOUSE TYPE E4 - 3-BED TOWNHOUSE  
 PLANS, ELEVATIONS & SECTION A-A

Scale 1:100/200 @ A3	Drawn PL	Checked EJG	Date 11.08.20
Project No. 20068	Dwg. No. 20068/P/504	Revision P1	


Information \ Comments  
 Planning  Tender   
 Construction

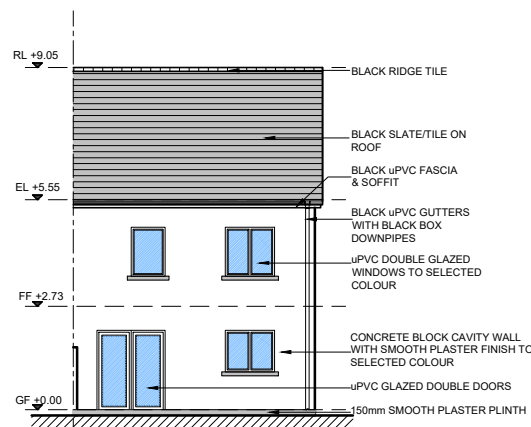

**Rear Elevation**  
 SCALE 1:200 @ A3  
 HOUSE TYPE E4

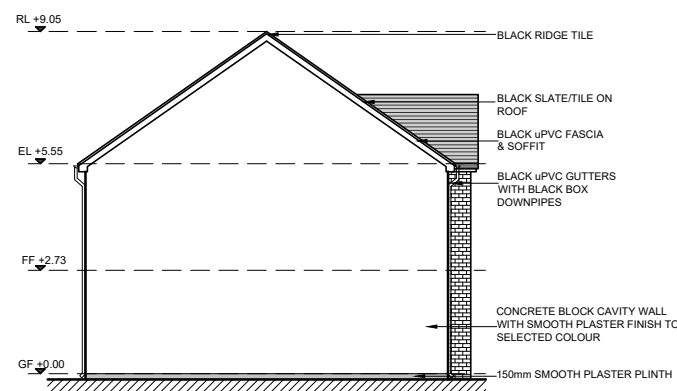

**Side Elevation**  
 SCALE 1:200 @ A3  
 HOUSE TYPE E4

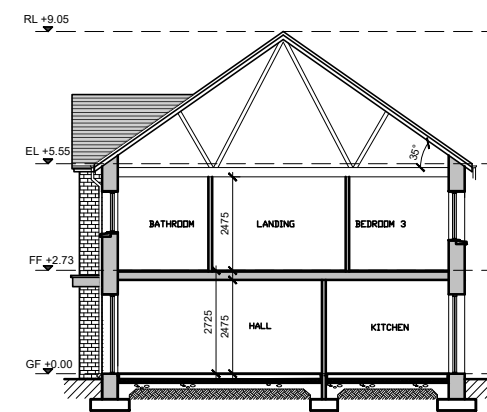

**Section A-A**  
 SCALE 1:200 @ A3  
 HOUSE TYPE E4