


DO NOT SCALE. WORK TO FIGURED DIMENSIONS ONLY.
 ALL EXISTING DIMENSIONS TO BE CHECKED ON SITE.
 DRAWN ON AUTOCAD R2004 AT DEADY GAHAN ARCHITECTS LTD
 LAYERS ON THIS DRAWING COMPLY WITH BS 1192: PART 5

HOUSE TYPE F1


2-bed Townhouse (4 person)

**AREA: 80.2 SQ.M.
 863 SQ.FT.**


STORAGE tot. - 4.5 sq.m.

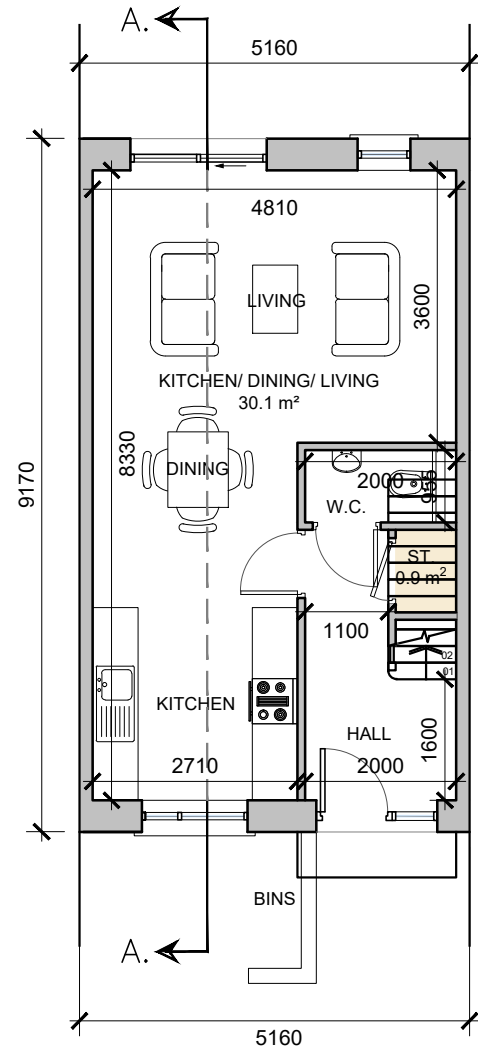


Ground Floor Townhouse
 SCALE 1:100 @ A3

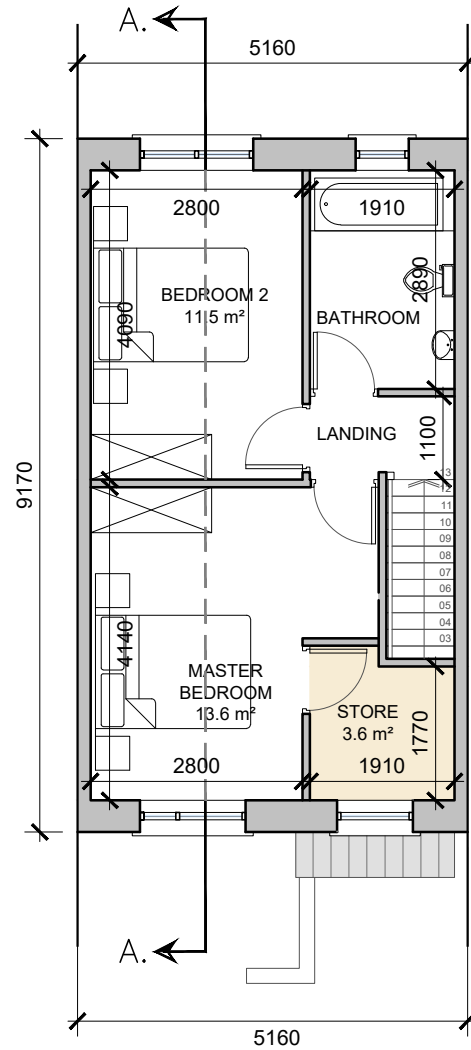

First Floor Townhouse
 SCALE 1:100 @ A3

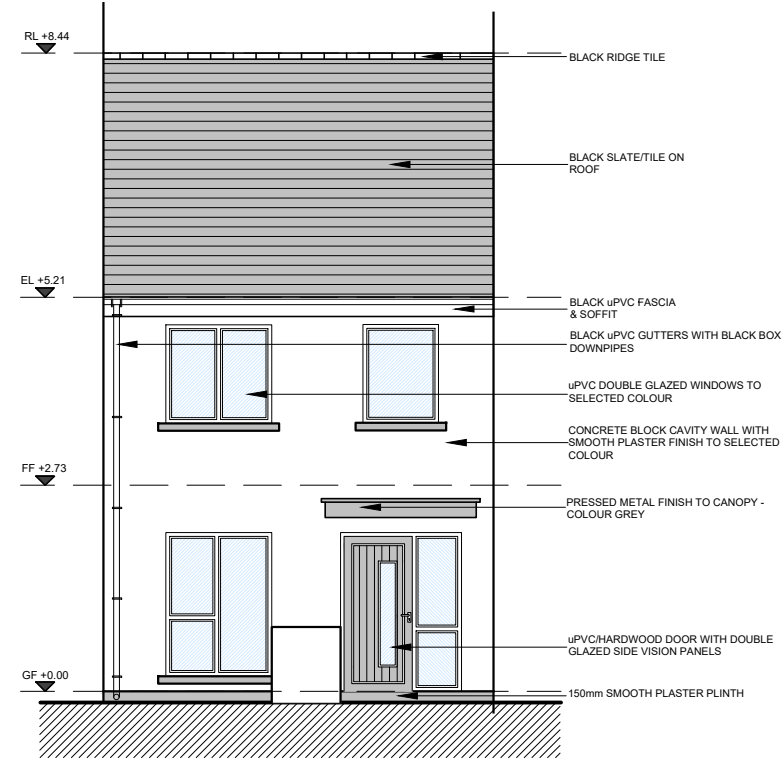


Front Elevation
 SCALE 1:100 @ A3
 HOUSE TYPE F1

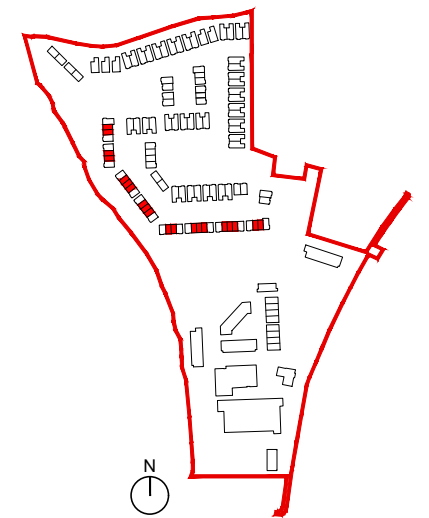

NOTE: POSITION OF NORTH POINT & LEVELS VARY.
 SEE SITE PLAN FOR ORIENTATION - DWG NO. 20068/P/003

date	rev	name	chk	note
14.12.20	P1	LM	EJG	ISSUE FOR PLANNING

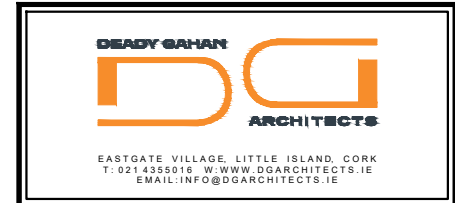


Project
 PROPOSED MIXED-USE DEVELOPMENT
 IN CLOUGHROE, TOWER, CO. CORK

Drawing title
 HOUSE TYPE F1 - 2-BED TOWNHOUSE
 PLANS, ELEVATIONS & SECTION A-A


Scale	Drawn	Checked	Date
1:100/200 @ A3	PL	EJG	10.08.20

Project No.	Dwg. No.	Revision
20068	20068/P/601	P1

Information / Comments	Tender
Planning	Construction

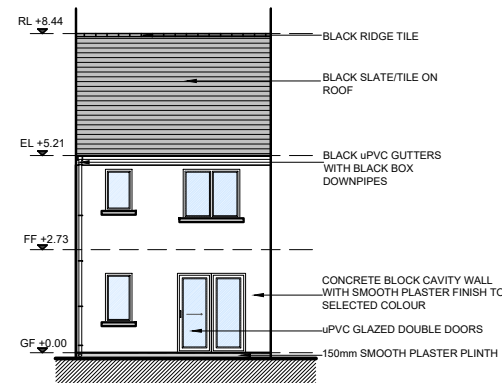

Rear Elevation
 SCALE 1:200 @ A3
 HOUSE TYPE F1

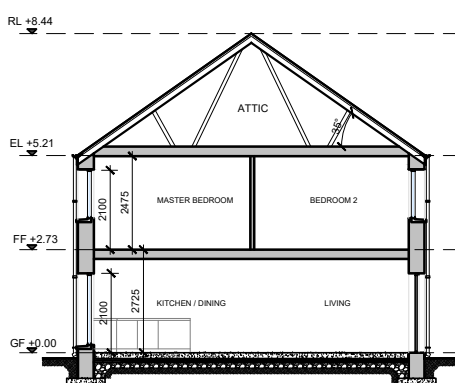

Section A-A
 SCALE 1:200 @ A3
 HOUSE TYPE F1



House Type F1- Character Area1
 See site plan (dwg no. 20068/P/003) for material locations