


DO NOT SCALE. WORK TO FIGURED DIMENSIONS ONLY.  
 ALL EXISTING DIMENSIONS TO BE CHECKED ON SITE.  
 DRAWN ON AUTOCAD R22004 AT DEADY GAHAN ARCHITECTS LTD  
 LAYERS ON THIS DRAWING COMPLY WITH BS 1192: PART 5

**HOUSE TYPE F2**


2-bed Townhouse (4 person)

AREA: 84.0 SQ.M.  
 904 SQ.FT.


STORAGE total - 4 sq.m.

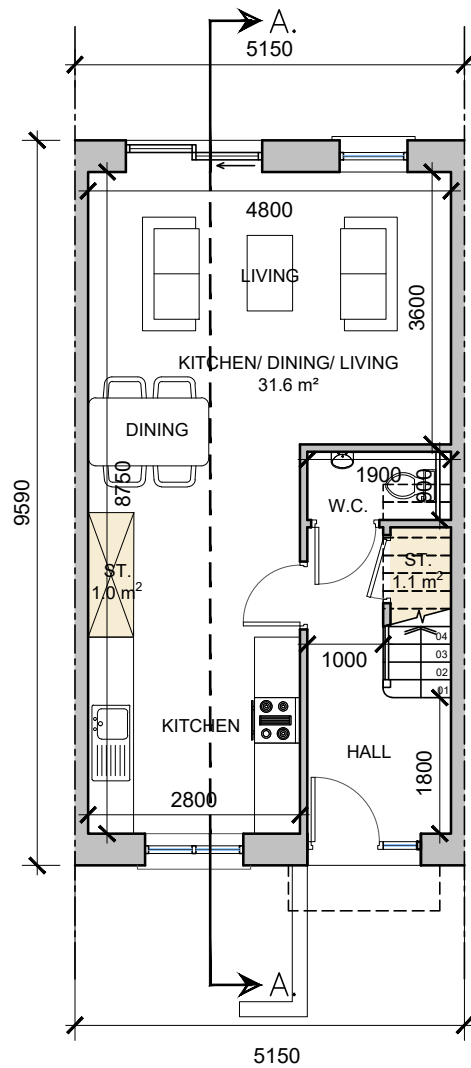


**Ground Floor Townhouse**  
 SCALE 1:100 @ A3

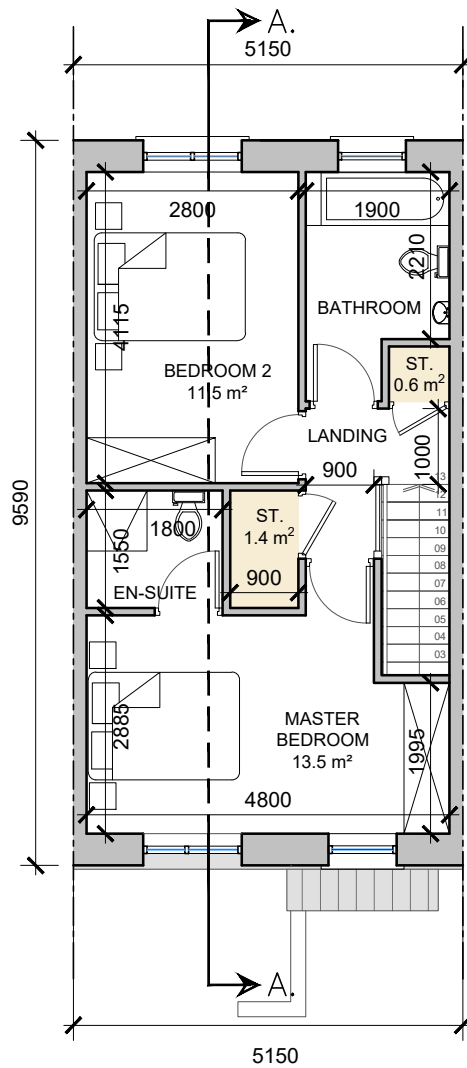

**First Floor Townhouse**  
 SCALE 1:100 @ A3

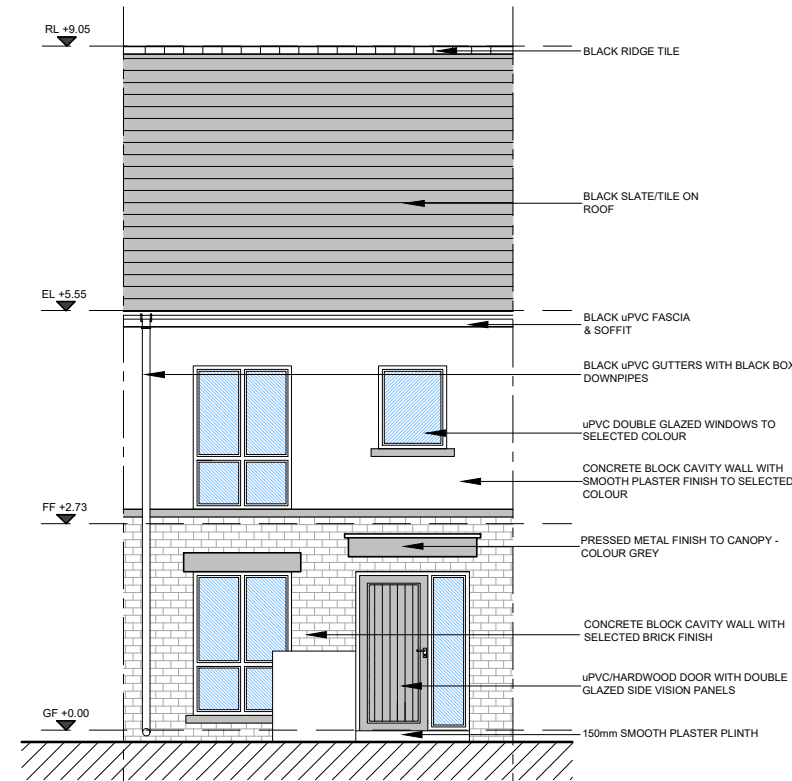


**Front Elevation**  
 SCALE 1:100 @ A3  
 HOUSE TYPE F2

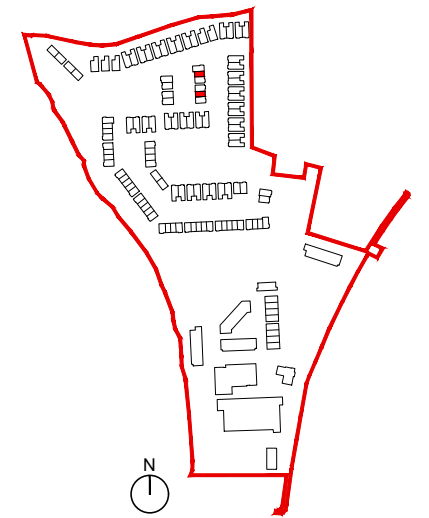

NOTE: POSITION OF NORTH POINT & LEVELS VARY.  
 SEE SITE PLAN FOR ORIENTATION - DWG NO. 20068/P/003

date	rev	name	chk	note
14.12.20	P1	LM	EJG	ISSUE FOR PLANNING

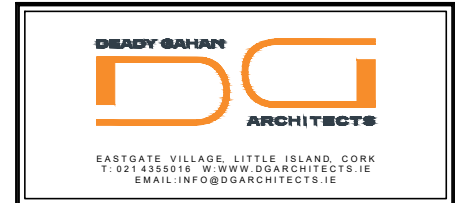


Project  
 PROPOSED MIXED-USE DEVELOPMENT  
 IN CLOUGHROE, TOWER, CO. CORK

Drawing title  
 HOUSE TYPE F2 - 2-BED TOWNHOUSE  
 PLANS, ELEVATIONS & SECTION A-A


Scale	Drawn	Checked	Date
1:100/200 @ A3	PL	EJG	12.08.20

Project No.	Dwg. No.	Revision
20068	20068/P/602	P1

Information / Comments	Tender
Planning	Construction

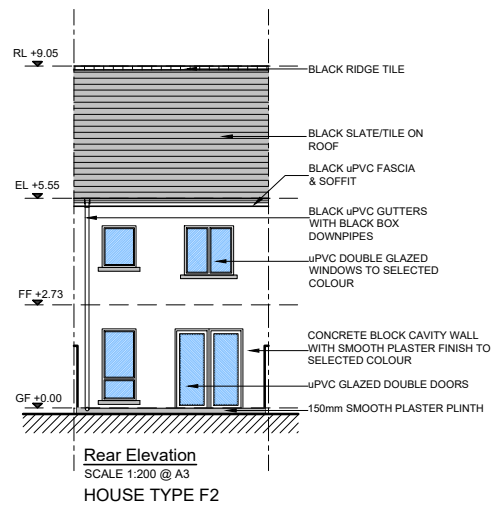

**Rear Elevation**  
 SCALE 1:200 @ A3  
 HOUSE TYPE F2

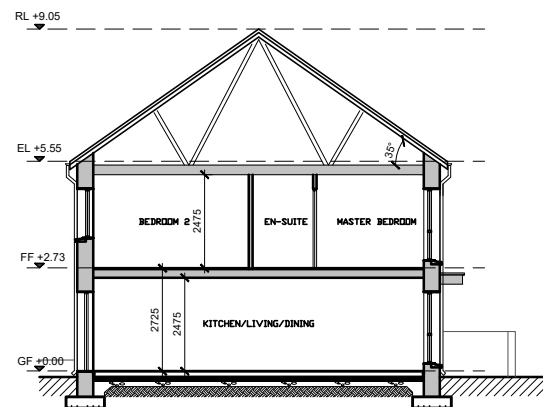

**Section A-A**  
 SCALE 1:200 @ A3  
 HOUSE TYPE F2



**House Type F2- Character Area 3**

See site plan (dwg no. 20068/P/003) for material locations