


DO NOT SCALE. WORK TO FIGURED DIMENSIONS ONLY.
 ALL EXISTING DIMENSIONS TO BE CHECKED ON SITE.
 DRAWN ON AUTOCAD R2004 AT DEADY GAHAN ARCHITECTS LTD
 LAYERS ON THIS DRAWING COMPLY WITH BS 1192: PART 5




FRONT ELEVATION
 scale 1:100 @ A1

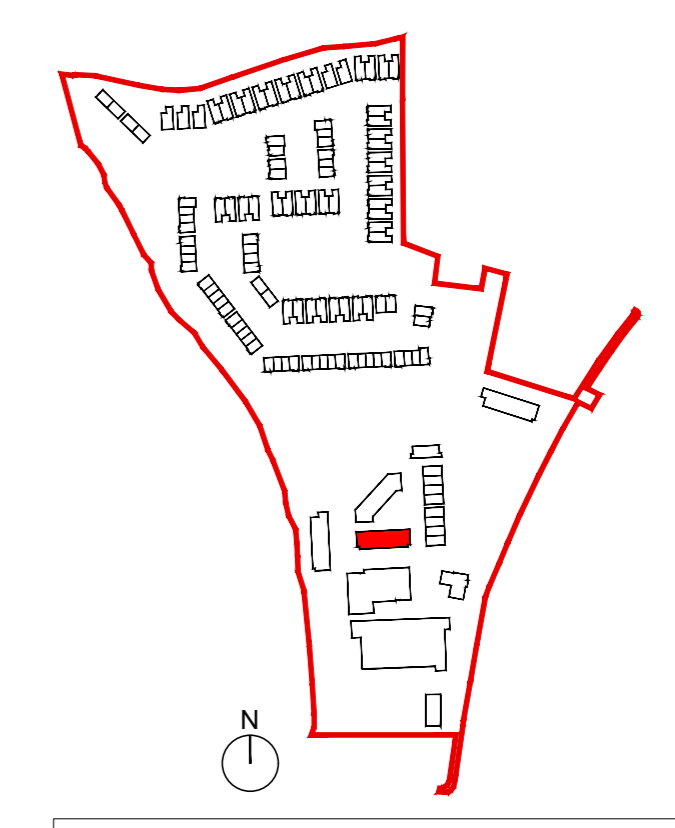


SEE SITE PLAN FOR ORIENTATION & FFL
 DWG NO. 20068/P/003




REAR ELEVATION
 scale 1:100 @ A1

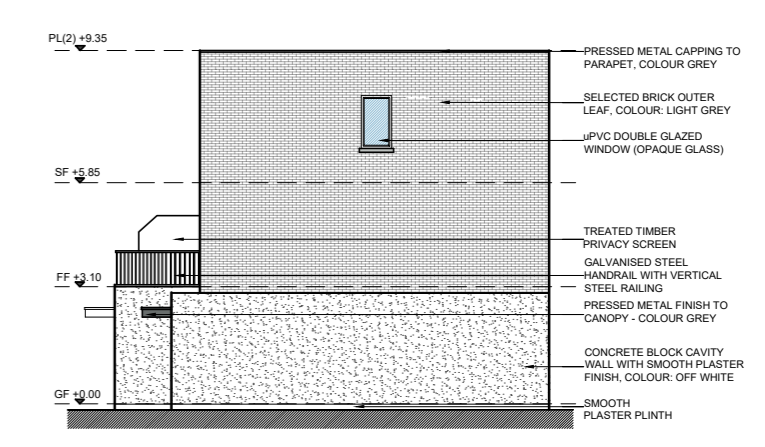


SIDE ELEVATION
 scale 1:200 @ A1

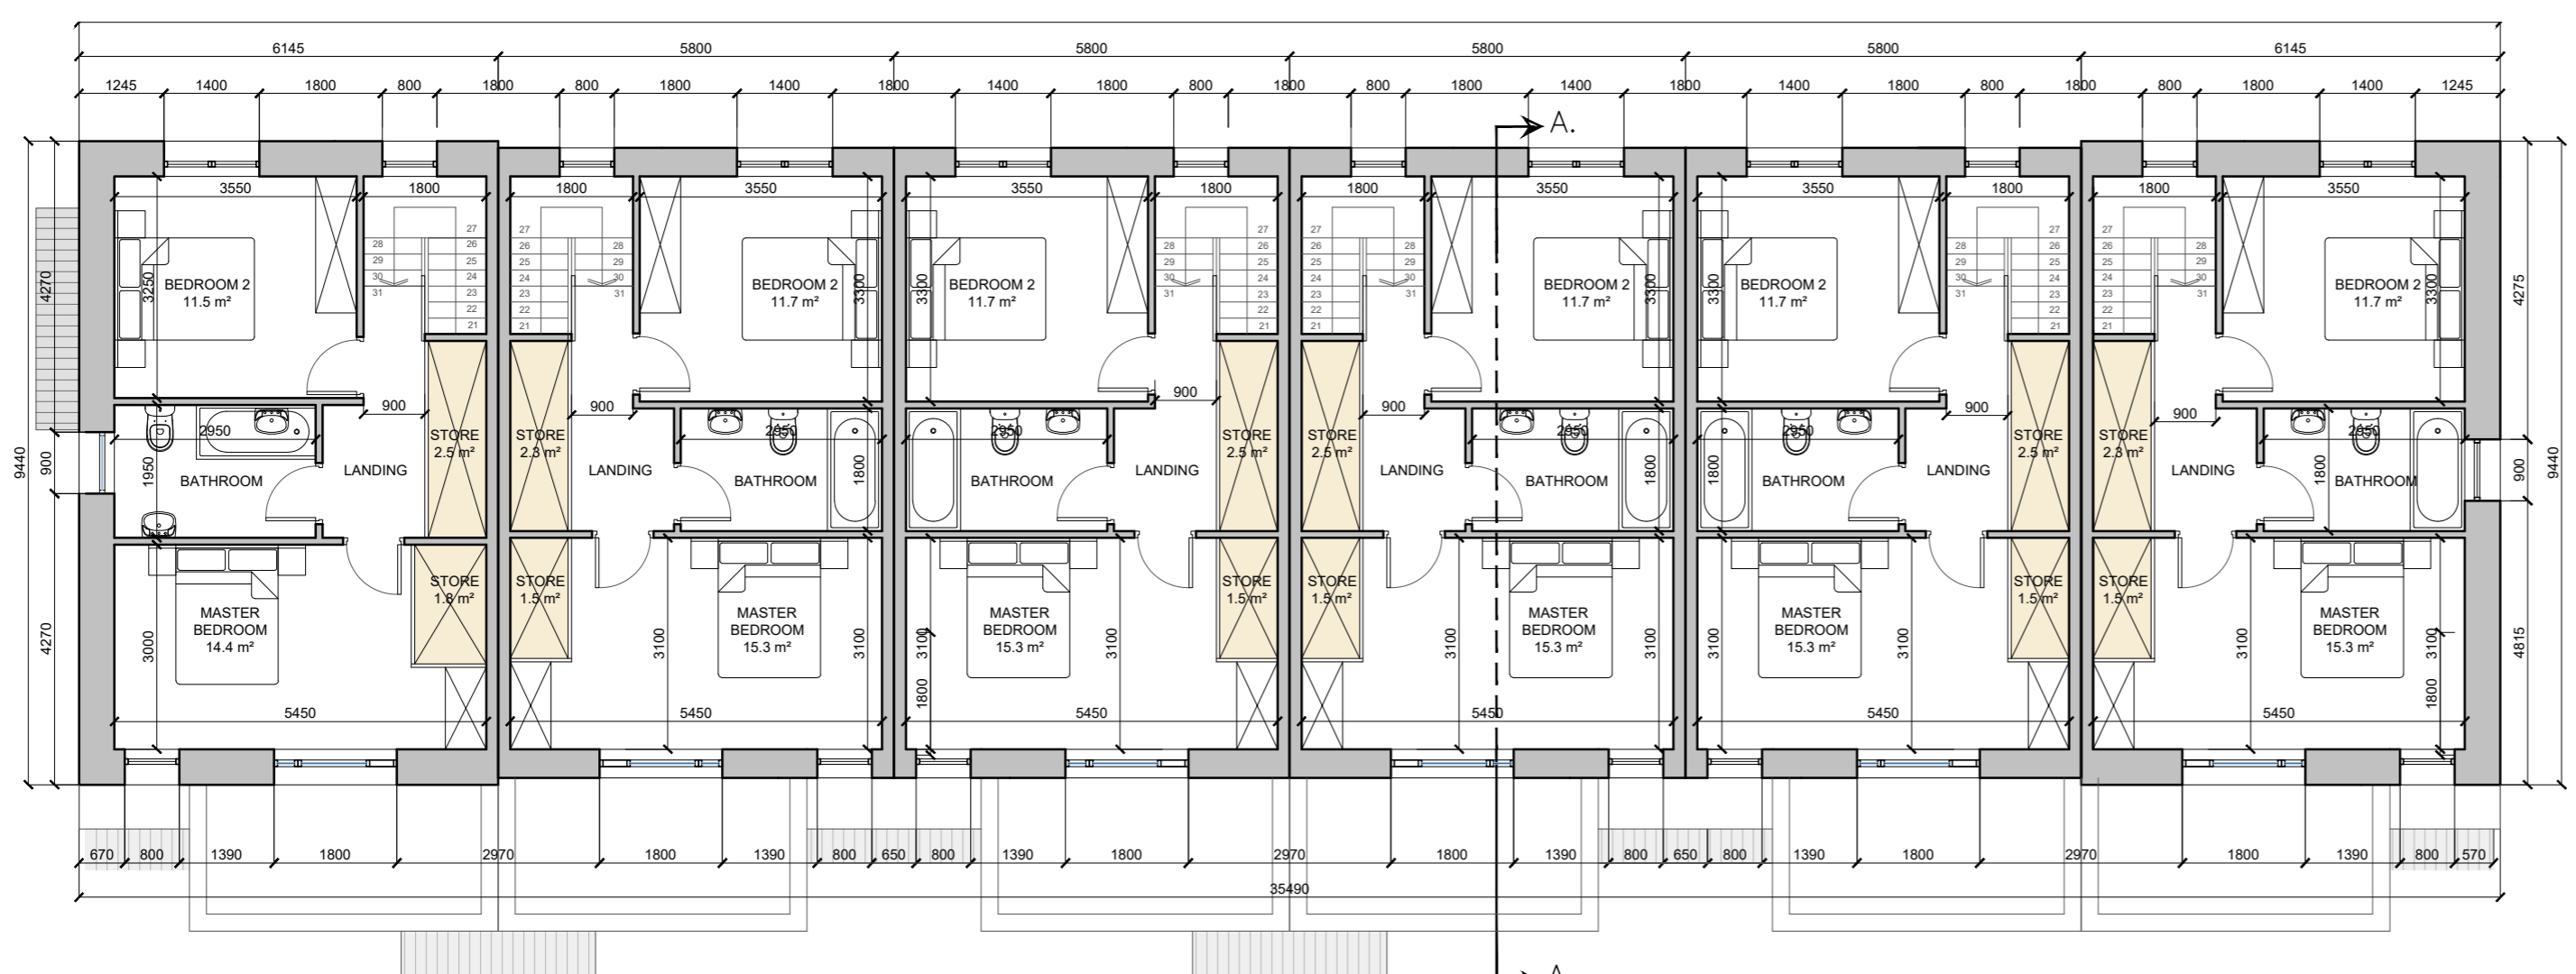


SECOND FLOOR PLAN - Duplex-Apartment BLOCK 02
 scale 1:100 @ A1

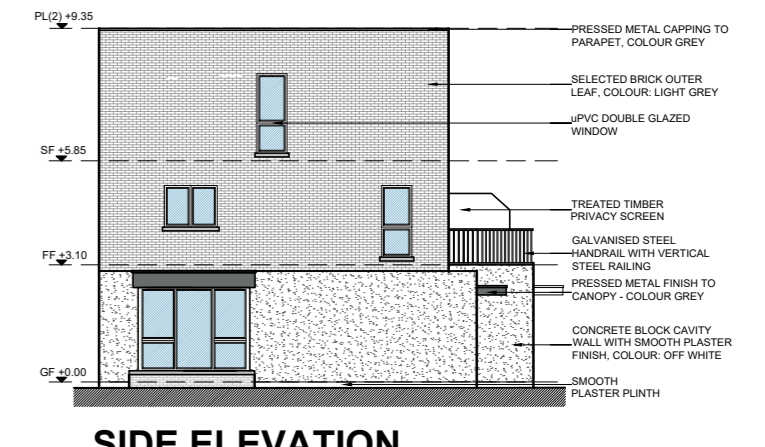

SIDE ELEVATION
 scale 1:200 @ A1

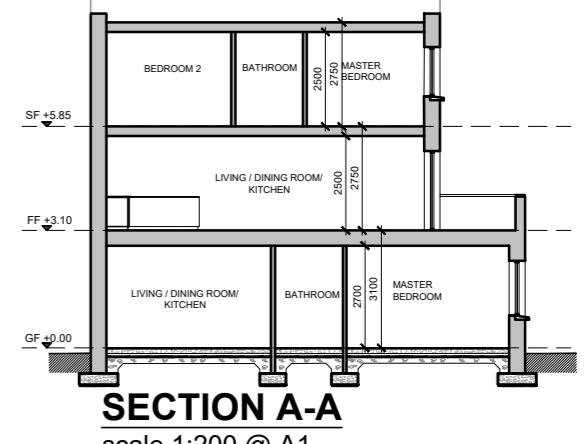

SECTION A-A
 scale 1:200 @ A1

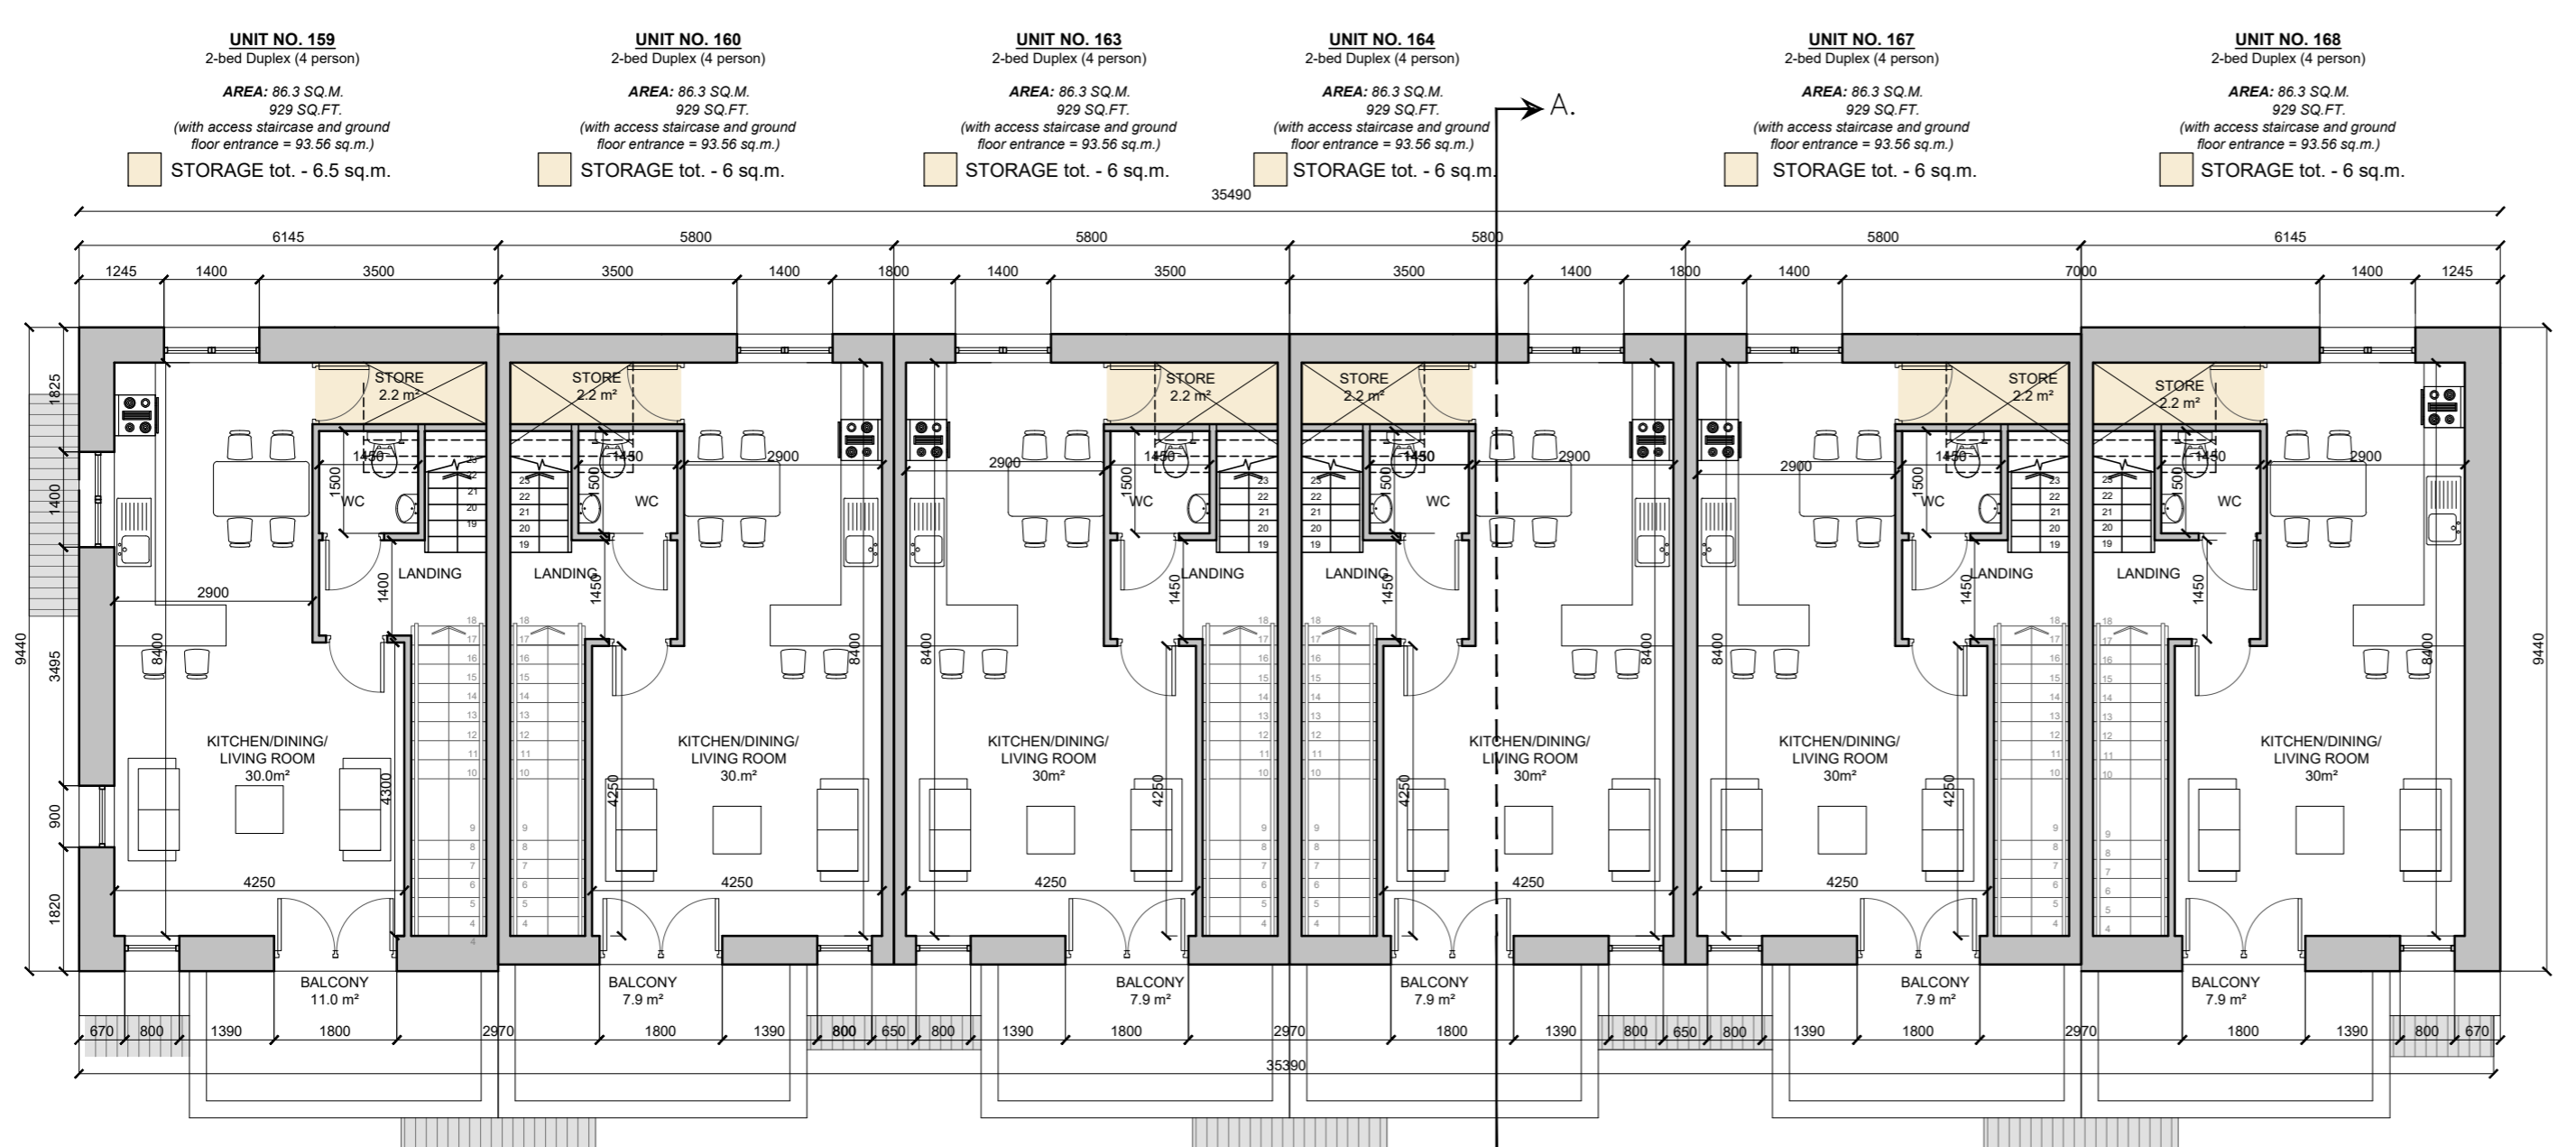


FIRST FLOOR PLAN - Duplex-Apartment BLOCK 02
 scale 1:100 @ A1



Duplex Block 02 - Character Area 1
 See site plan (dwg no. 20068/P/003) for material locations




Duplex Block 02 - Character Area 1
 See site plan (dwg no. 20068/P/003) for material locations

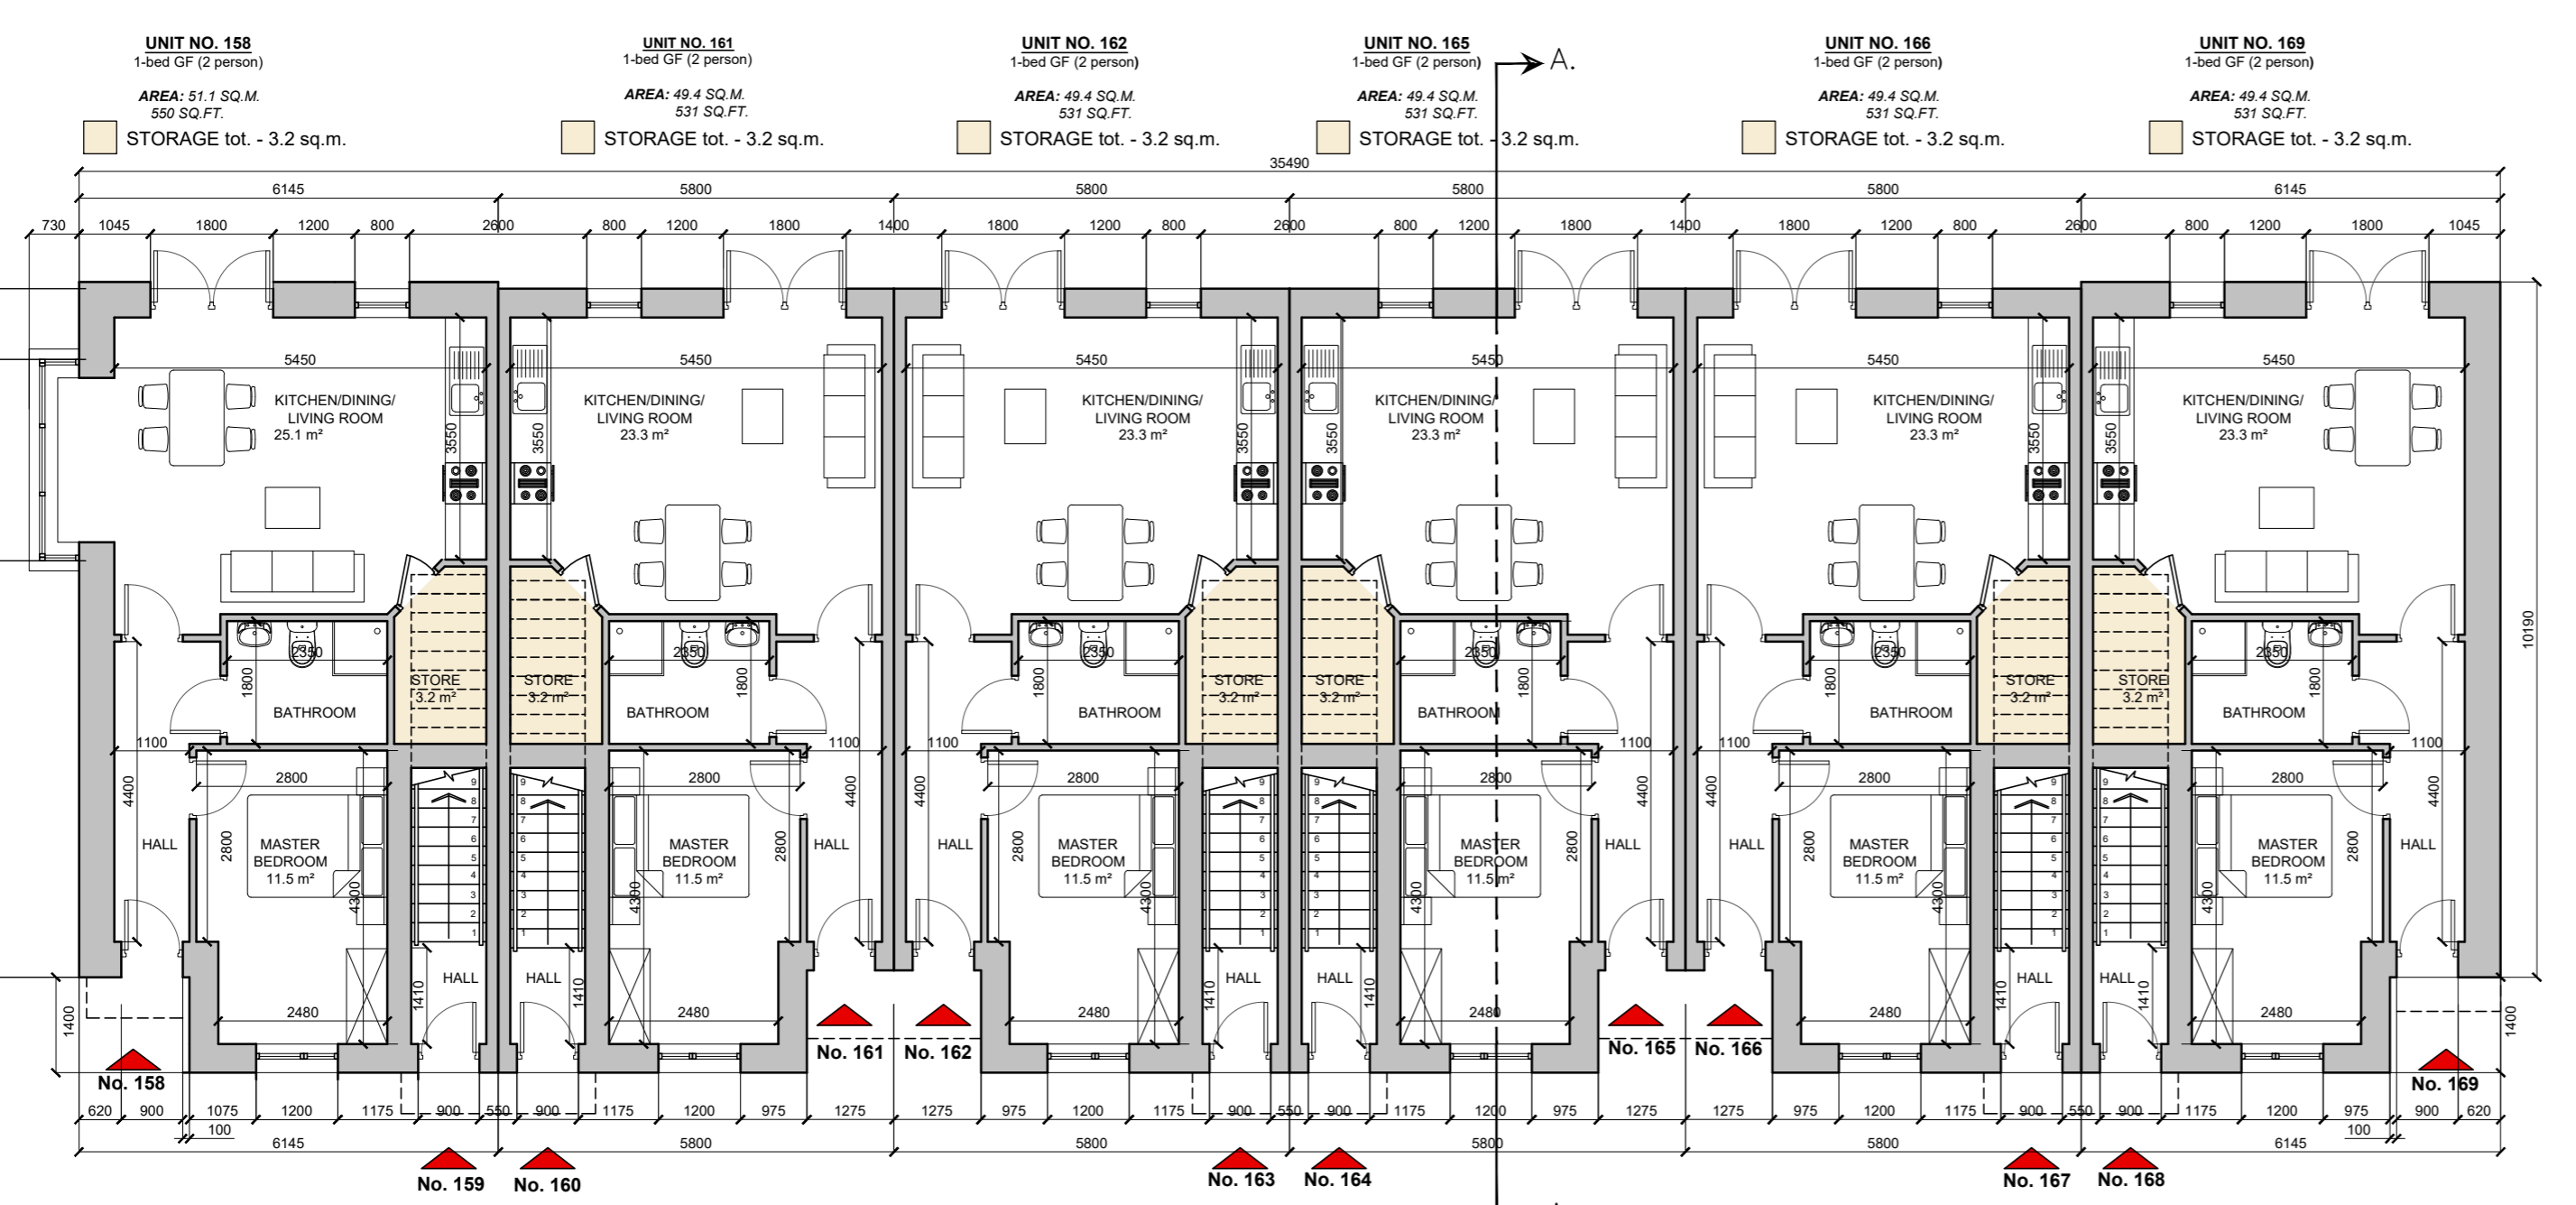

GROUND FLOOR PLAN - Duplex-Apartment BLOCK 02
 scale 1:100 @ A1

date	rev	name	chk	note
14.12.20	P1	LM	EJG	ISSUED FOR PLANNING

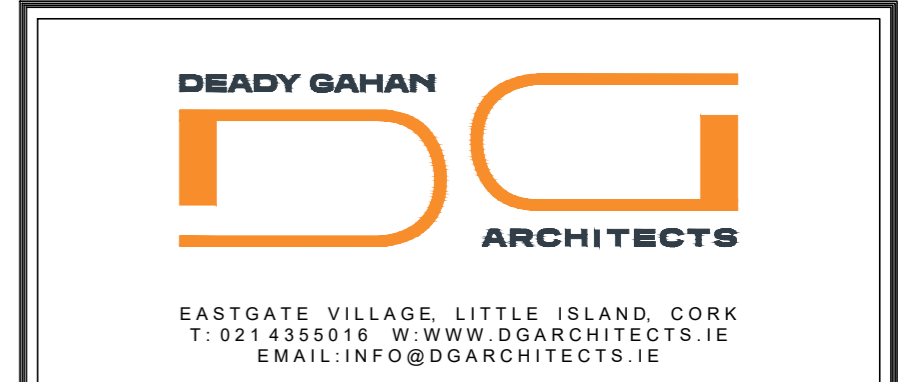

DEADY GAHAN ARCHITECTS
 EASTGATE VILLAGE, LITTLE ISLAND, CORK
 T: 021 4355016 W: WWW.DGARCHITECTS.IE
 EMAIL: INFO@DGARCHITECTS.IE

Project PROPOSED MIXED-USE DEVELOPMENT IN CLOHROE, TOWER, CO. CORK			
Drawing title PROPOSED DUPLEXES - BLOCK 02 PLANS, ELEVATIONS & SECTION A-A			
Scale 1:100/200 @ A1	Drawn SF	Checked EJG	Date 22.11.20
Project No. 20068	Dwg. No. 20068/P/702	Revision P1	
<input type="checkbox"/> Information \ Comments	<input type="checkbox"/> Planning	<input type="checkbox"/> Tender	<input type="checkbox"/> Construction