


DO NOT SCALE. WORK TO FIGURED DIMENSIONS ONLY.
ALL EXISTING DIMENSIONS TO BE CHECKED ON SITE.
DRAWN ON AUTOCAD R2004 AT DEADY GAHAN ARCHITECTS LTD
LAYERS ON THIS DRAWING COMPLY WITH BS 1192: PART 5

- PRESSED METAL CAPPING TO FRAMUPET, COLOUR GREY
- UPVC DOUBLE GLAZED WINDOWS
- SELECTED BRICK OUTER LEAF, COLOUR LIGHT GREY
- SELECTED BRICK OUTER LEAF, COLOUR LIGHT BEIGE
- CONCRETE BLOCK CAVITY WALL WITH SMOOTH PLASTER FINISH, COLOUR OFF WHITE
- UPVC HARDWOOD FRONT DOOR WITH GLAZED VISION PANEL
- SMOOTH PLASTER PLINTH

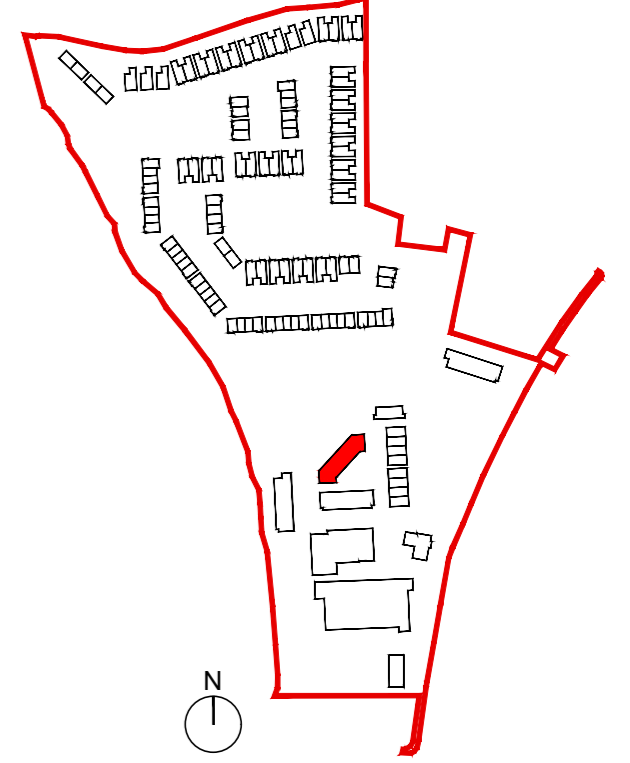


SEE SITE PLAN FOR ORIENTATION & FFL
DWG NO. 20068/P/003

ELEVATION (A-A)
scale 1:100 @ A1

ELEVATION (B-B)
scale 1:100 @ A1


- PRESSED METAL CAPPING TO FRAMUPET, COLOUR GREY
- UPVC DOUBLE GLAZED WINDOWS
- SELECTED BRICK OUTER LEAF, COLOUR LIGHT BEIGE
- CONCRETE BLOCK CAVITY WALL WITH SMOOTH PLASTER FINISH, COLOUR OFF WHITE
- UPVC DOUBLE GLAZED PATIO DOORS
- SMOOTH PLASTER PLINTH

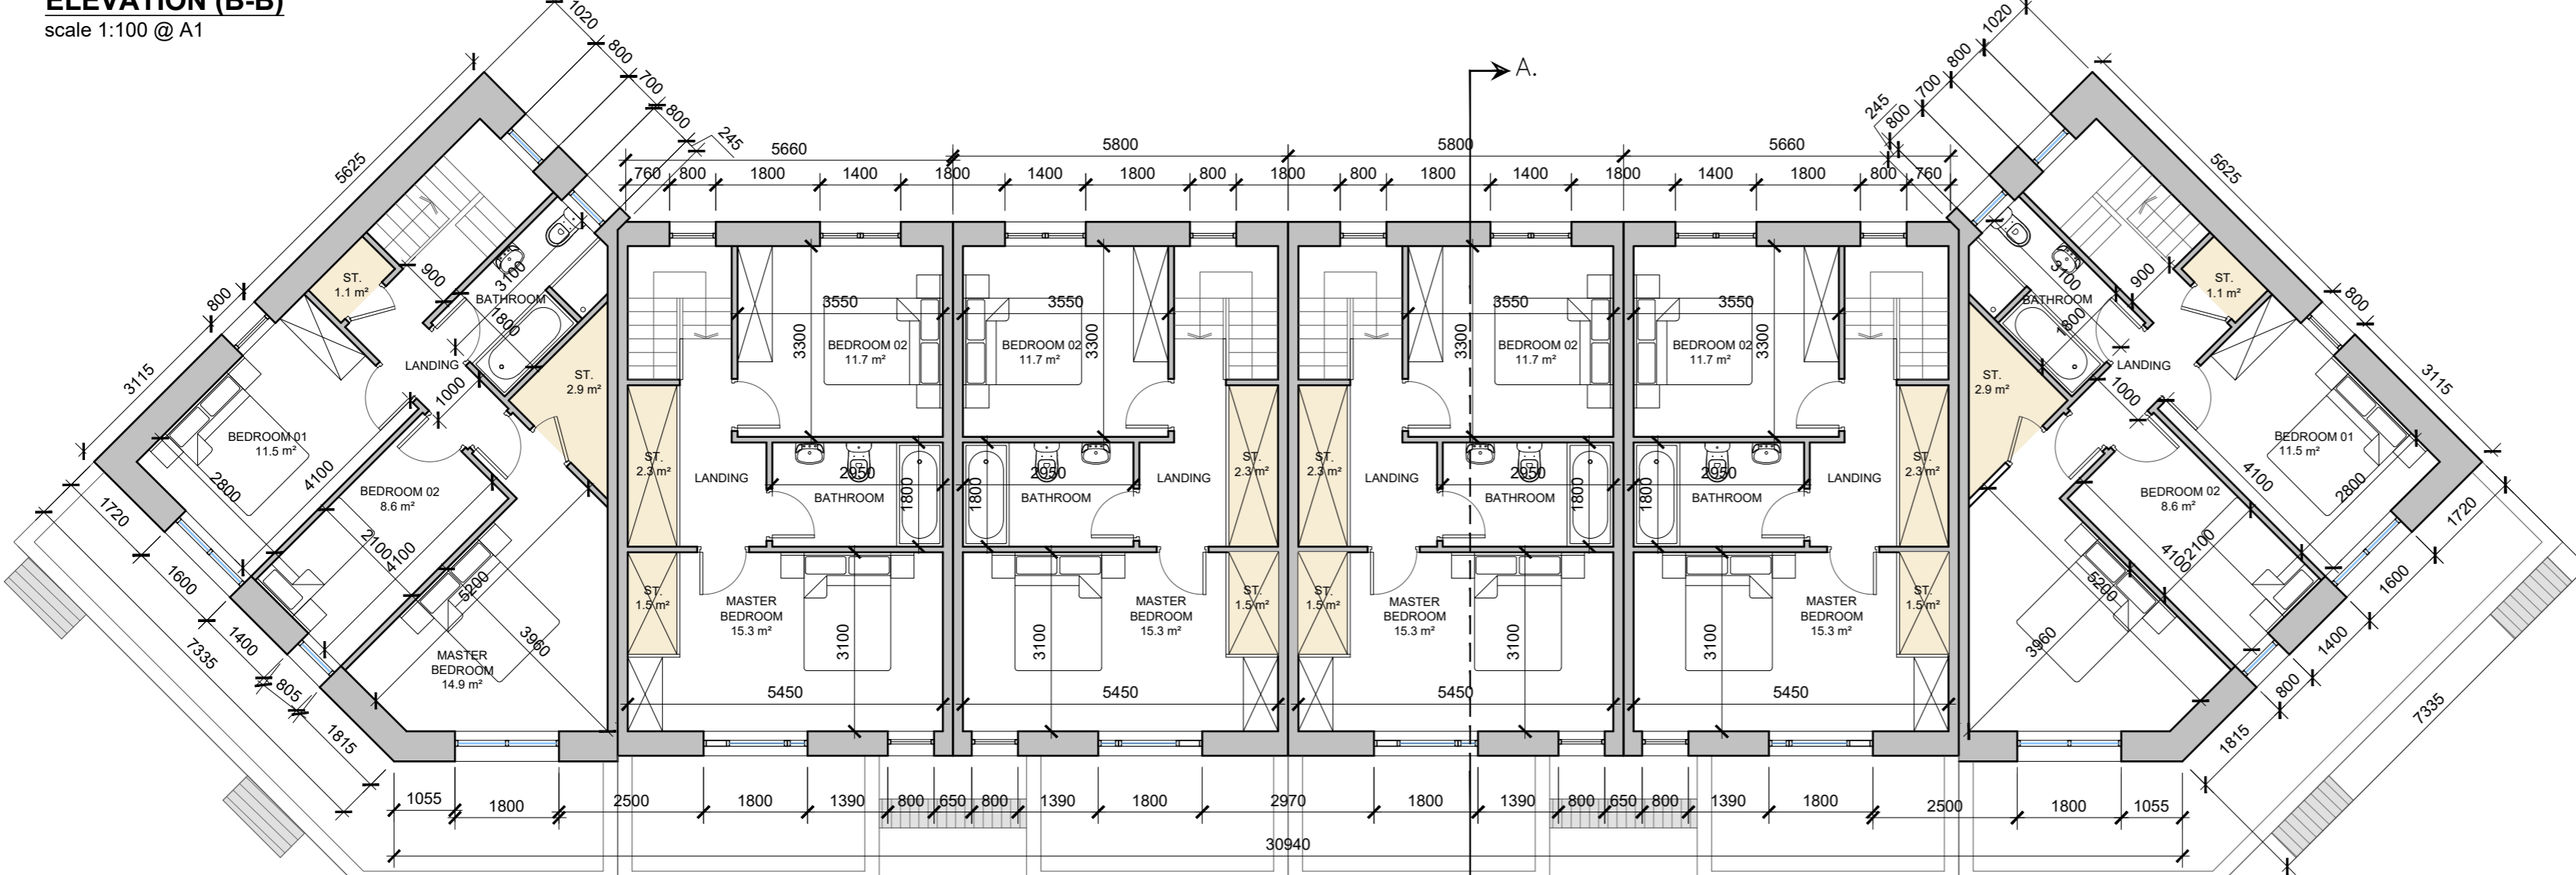

SECOND FLOOR PLAN - Duplex-Apartment BLOCK 03
scale 1:100 @ A1




Duplex Block 03 - Character Area 1
See site plan (dwg no. 20068/P/003) for material locations

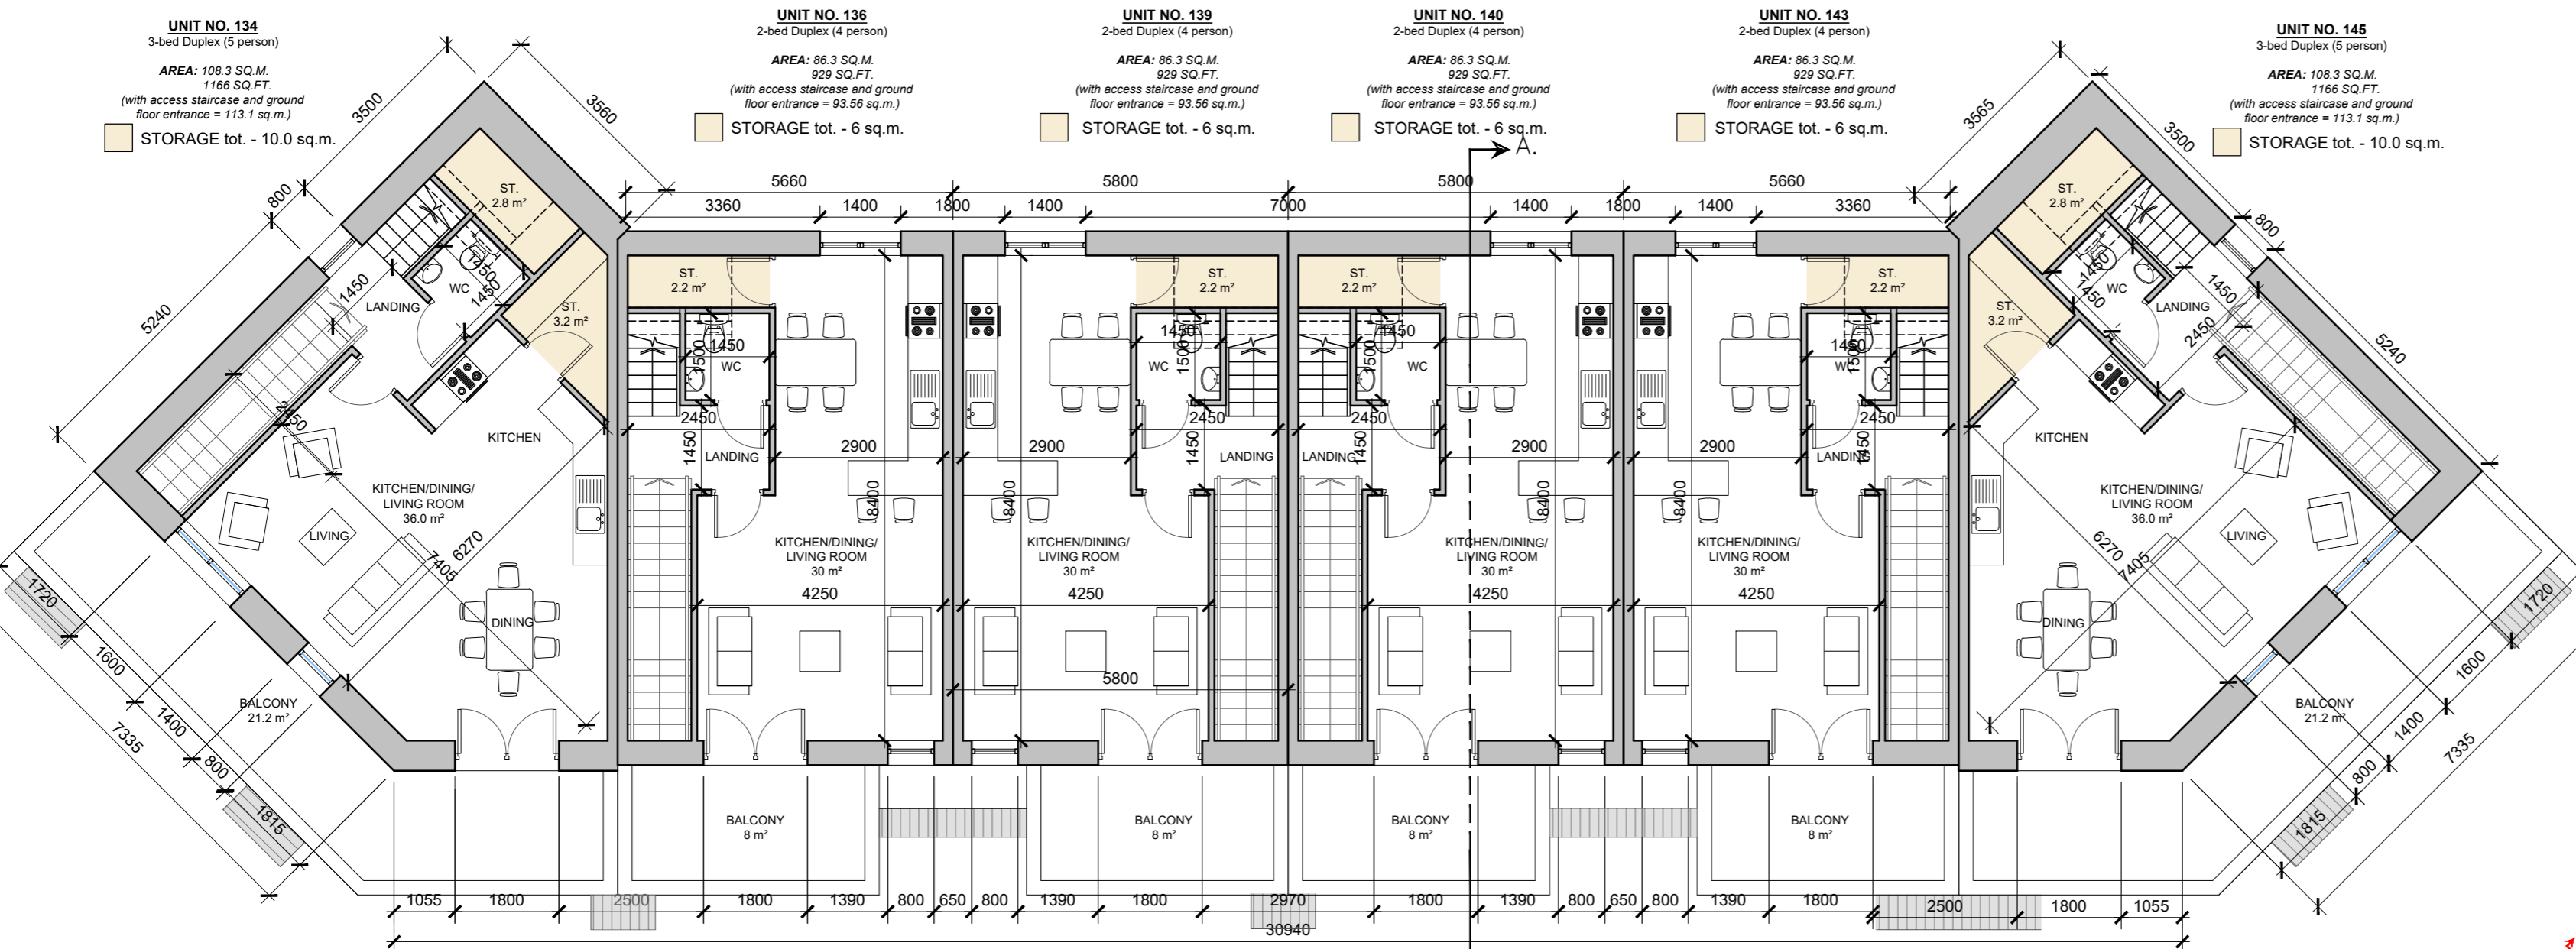


FIRST FLOOR PLAN - Duplex-Apartment BLOCK 03
scale 1:100 @ A1



Duplex Block 03 - Character Area 1
See site plan (dwg no. 20068/P/003) for material locations

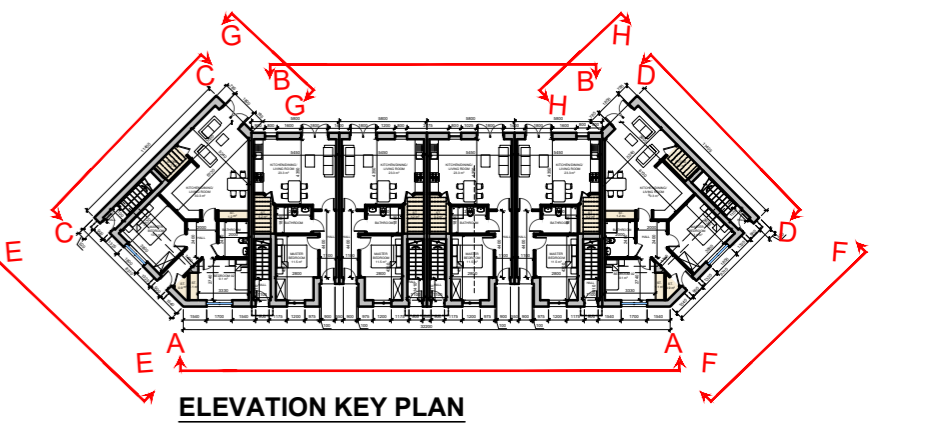

ELEVATION KEY PLAN

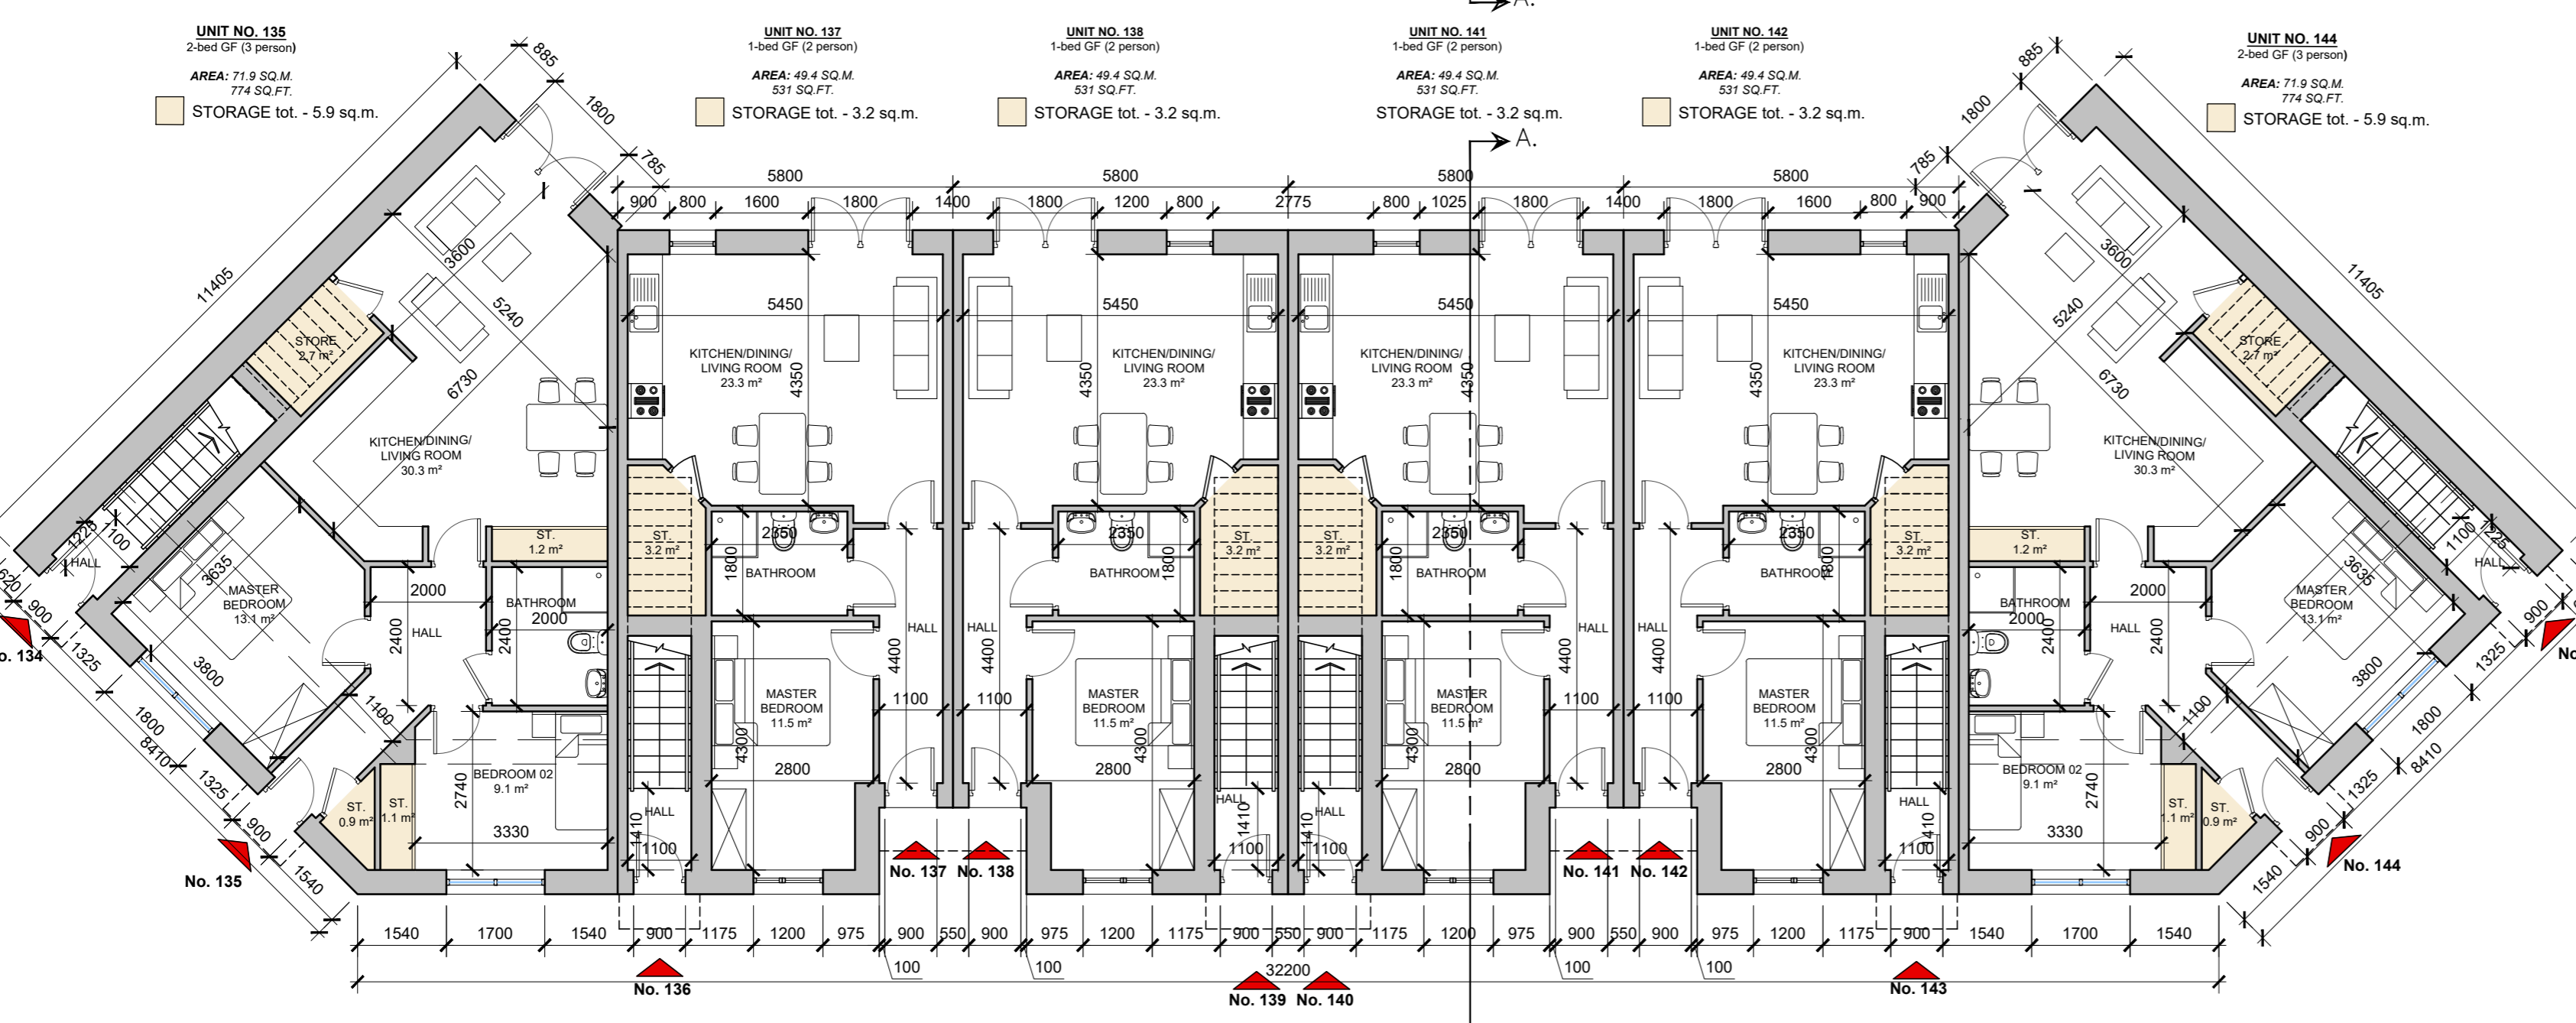

GROUND FLOOR PLAN - Duplex-Apartment BLOCK 03
scale 1:100 @ A1

date	rev	name	chk	note
14.12.20	P1	LM	EJG	ISSUED FOR PLANNING


DEADY GAHAN ARCHITECTS

EASTGATE VILLAGE, LITTLE ISLAND, CORK
T: 021 4355016 W: WWW.DGARCHITECTS.IE
EMAIL: INFO@DGARCHITECTS.IE


Project
PROPOSED MIXED-USE DEVELOPMENT
IN CLOGHROE, TOWER, CO. CORK

Drawing title			
PROPOSED DUPLEXES - BLOCK 03 PLANS & ELEVATIONS			
Scale 1:100 @ A1	Drawn SF	Checked EJG	Date 22.11.20
Project No. 20068	Dwg. No. 20068/P.703	Revision P1	
<input type="checkbox"/> Information \ Comments	<input type="checkbox"/> Tender	<input type="checkbox"/> Planning	<input type="checkbox"/> Construction


DO NOT SCALE. WORK TO FIGURED DIMENSIONS ONLY.
 ALL EXISTING DIMENSIONS TO BE CHECKED ON SITE.
 DRAWN ON AUTOCAD R2004 AT DEADY GAHAN ARCHITECTS LTD
 LAYERS ON THIS DRAWING COMPLY WITH BS 1192: PART 5

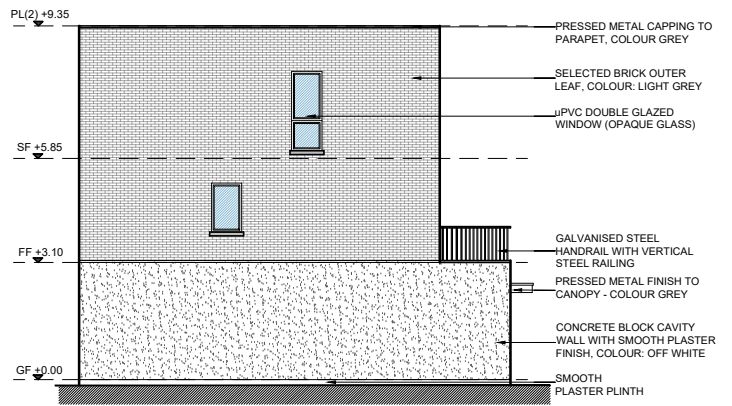


ELEVATION(C-C)
 scale 1:200 @ A3

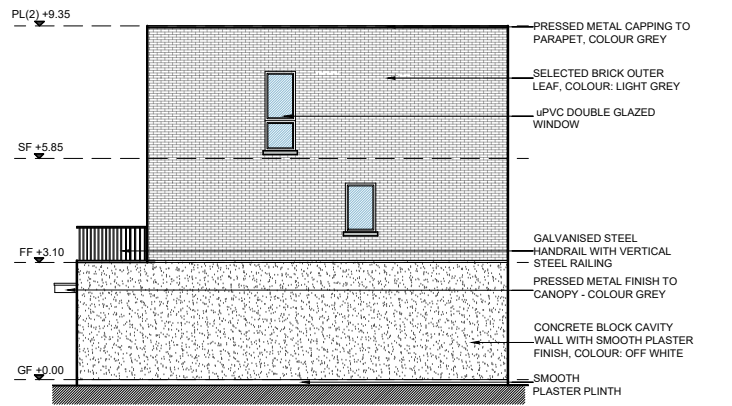


ELEVATION(D-D)
 scale 1:200 @ A3

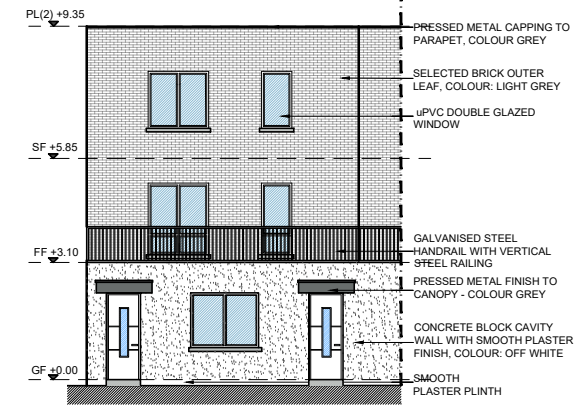


ELEVATION(E-E)
 scale 1:200 @ A3

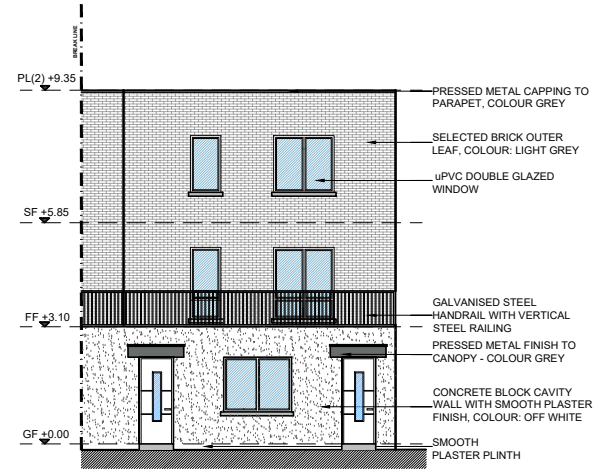


ELEVATION(F-F)
 scale 1:200 @ A3

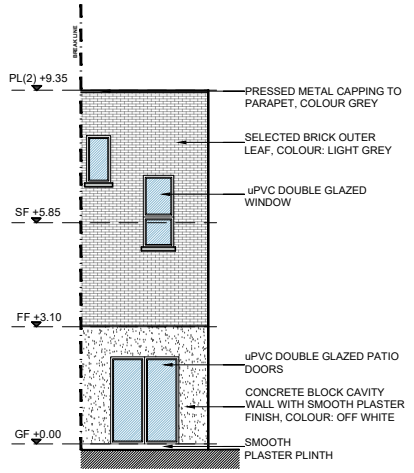


ELEVATION(G-G)
 scale 1:200 @ A3

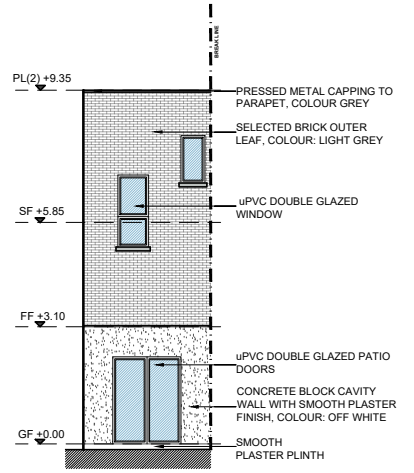


ELEVATION(H-H)
 scale 1:200 @ A3

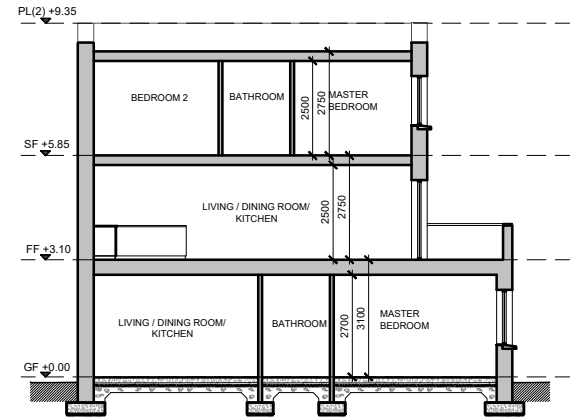

SECTION A-A
 scale 1:200 @ A3

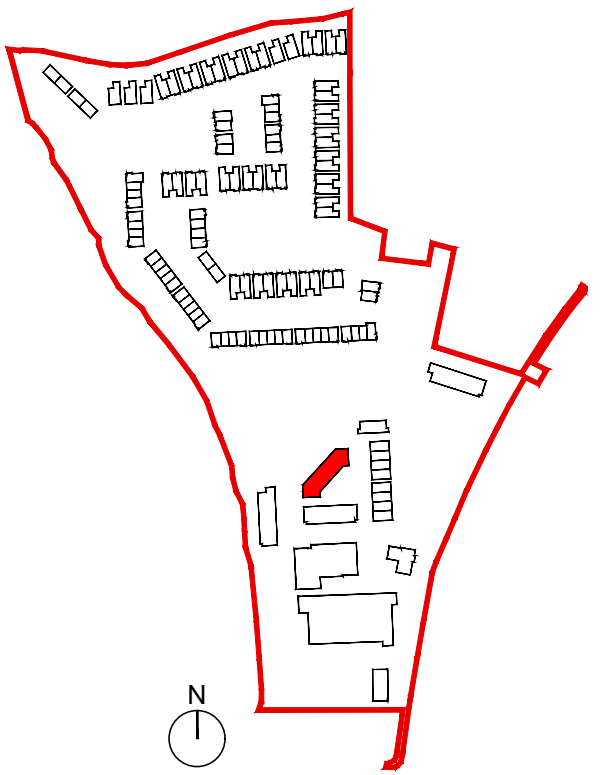


SEE SITE PLAN FOR ORIENTATION & FFL
 DWG NO. 20068/P/003

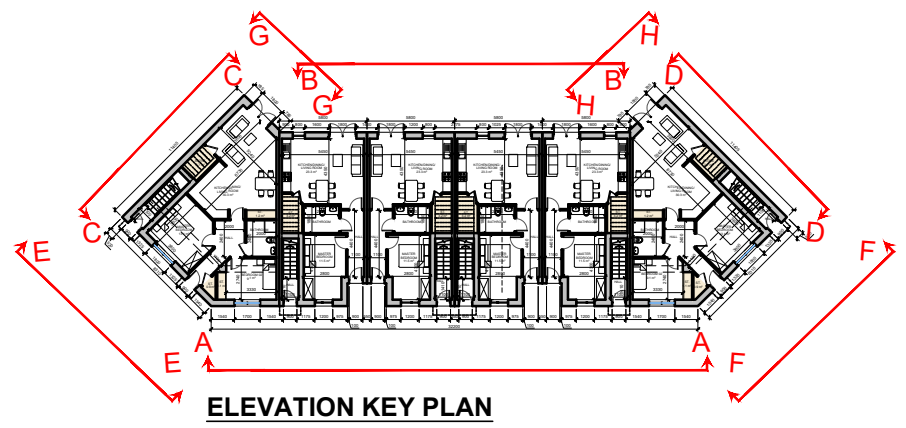

ELEVATION KEY PLAN

date	rev	name	chk	note
14.12.20	P1	LM	EJG	ISSUE FOR PLANNING

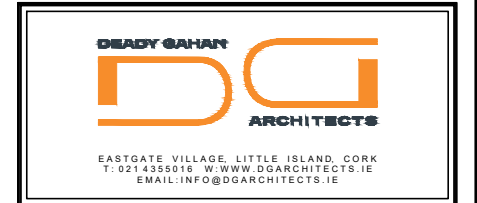

Project
 PROPOSED MIXED-USE DEVELOPMENT
 IN CLOGHROE, TOWER, CO. CORK

Drawing title
 PROPOSED DUPLEXES - BLOCK 03
 ELEVATIONS & SECTION A-A

Scale 1:200 @ A3	Drawn PL	Checked EJG	Date 13.08.20
Project No. 20068	Dwg. No. 20068/P/704	Revision P1	
Information / Comments		Tender	
Planning		Construction	