


DO NOT SCALE. WORK TO FIGURED DIMENSIONS ONLY.
 ALL EXISTING DIMENSIONS TO BE CHECKED ON SITE.
 DRAWN ON AUTOCAD R2004 AT DEADY GAHAN ARCHITECTS LTD
 LAYERS ON THIS DRAWING COMPLY WITH BS 1192: PART 5

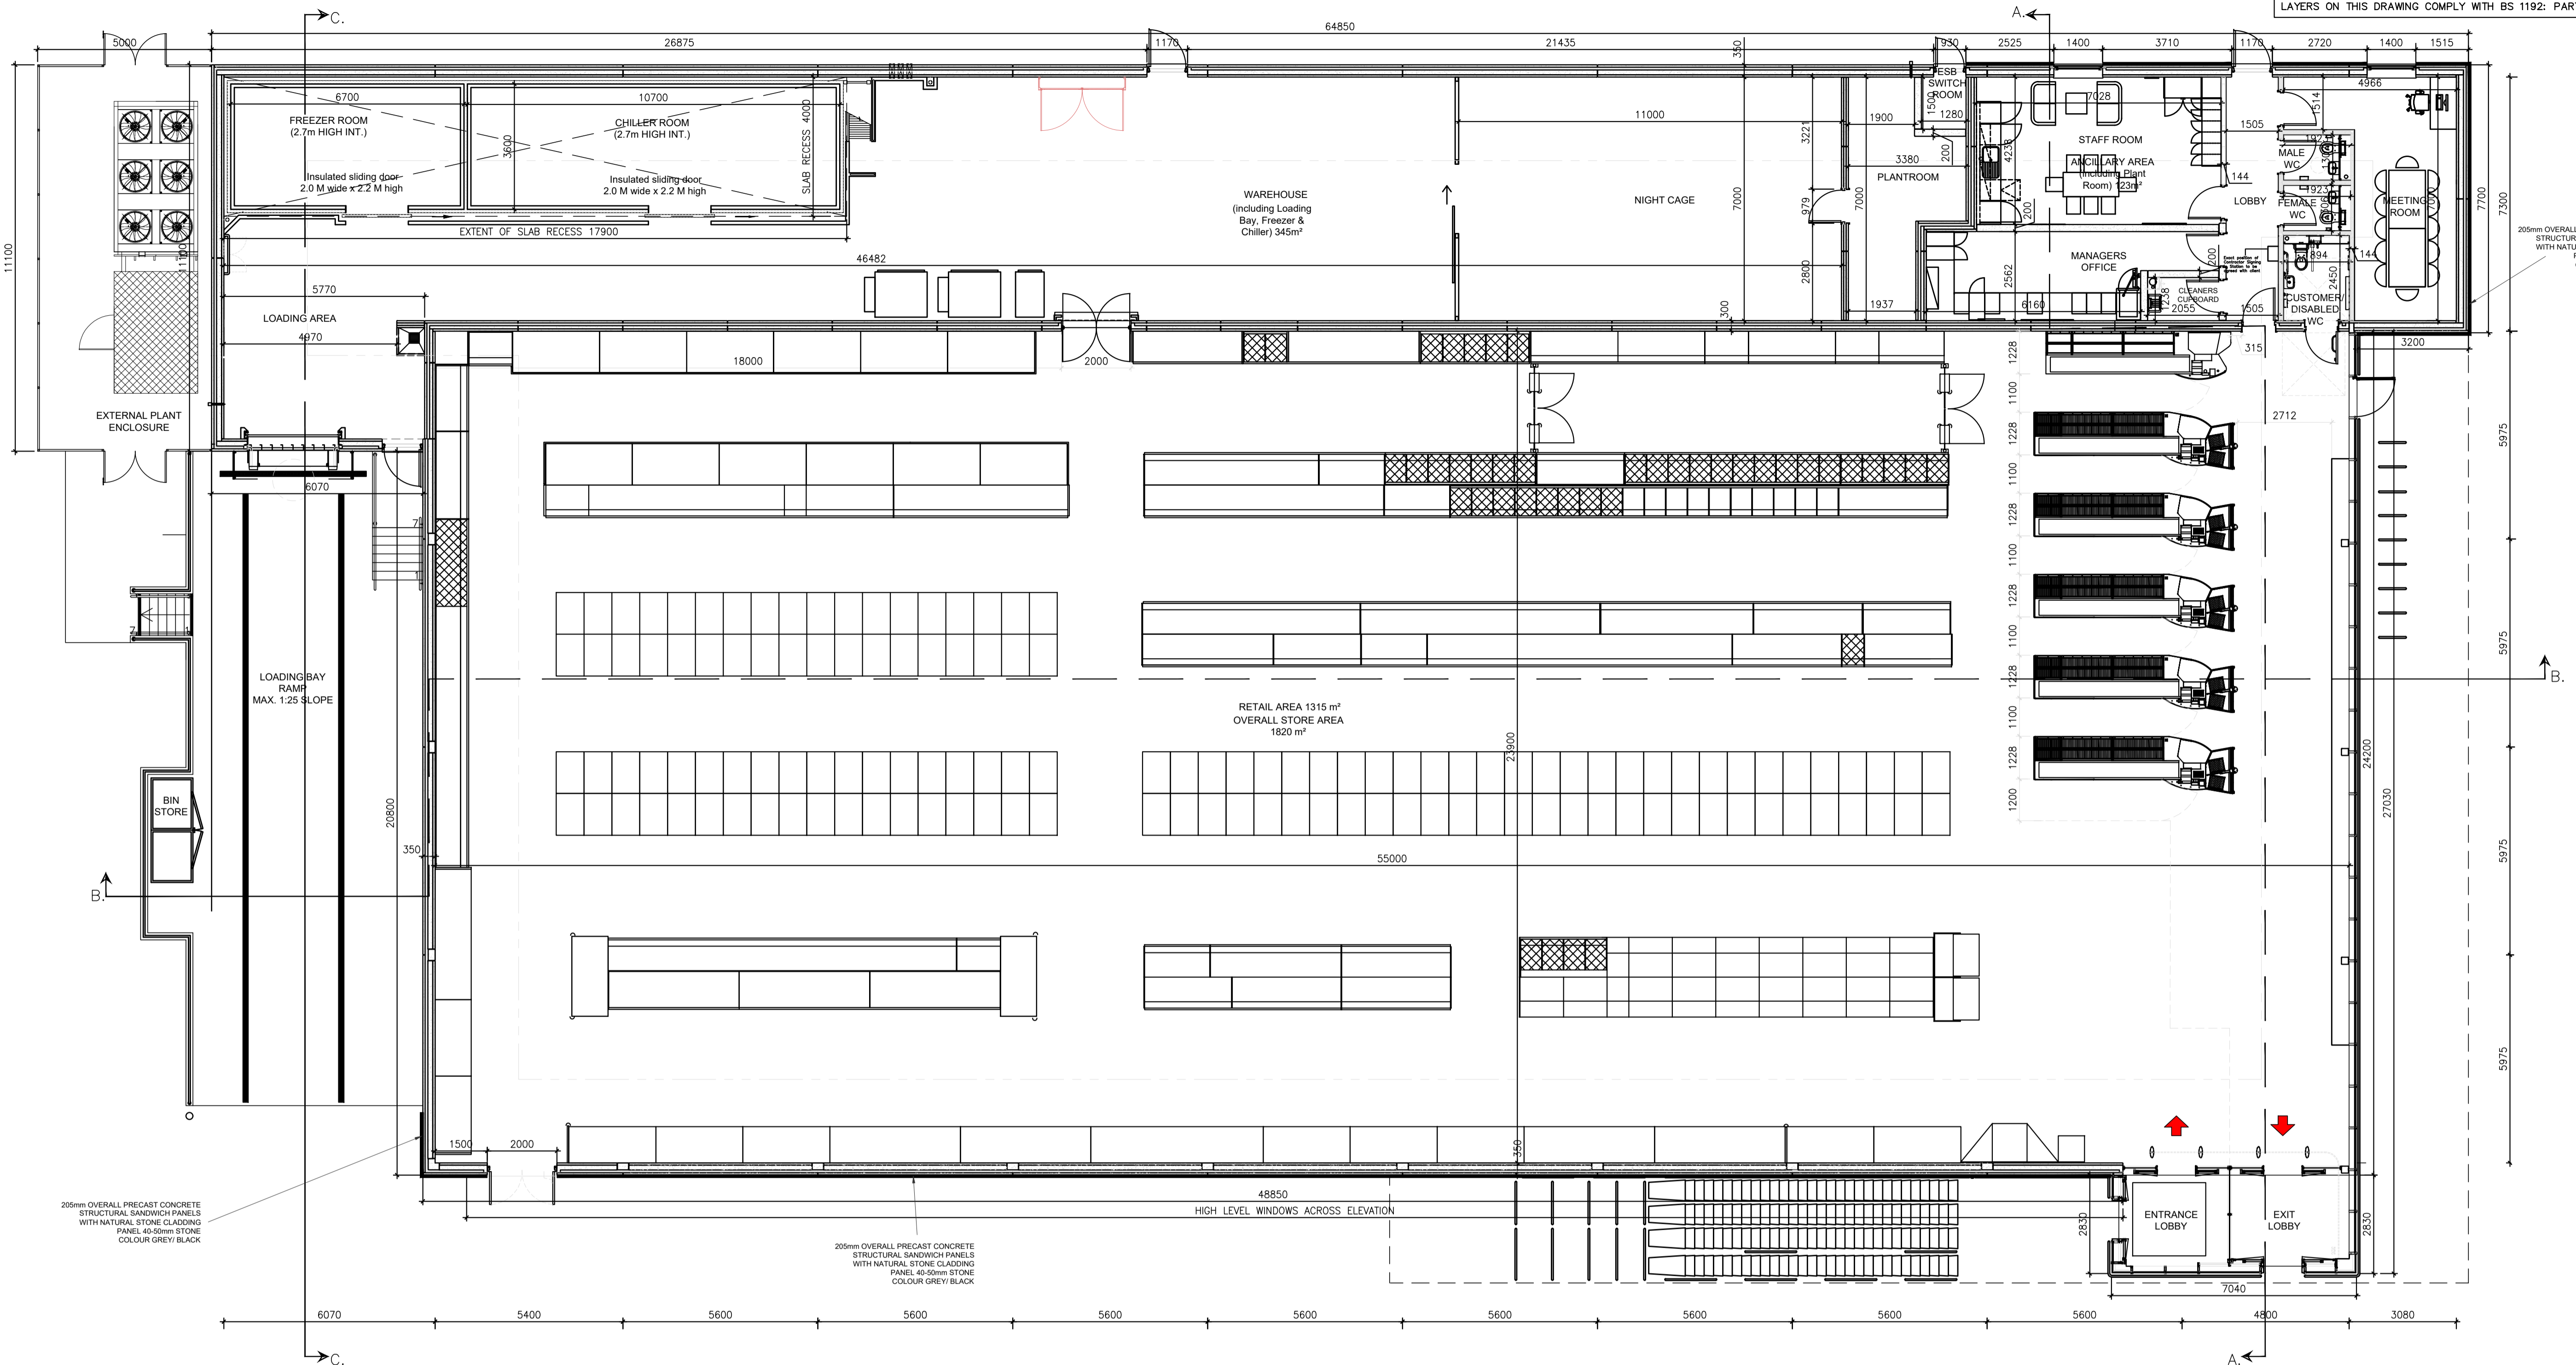

RETAIL FOOD STORE - PROPOSED GROUND FLOOR PLAN
 SCALE 1:100 @ A1




Foodstore - Character Area 2
 See site plan (dwg no. 20068/P/003) for material locations

RETAIL FOODSTORE

RETAIL AREA:
 1,315 m² | 14,155 ft²

OVERALL STORE INTERNAL AREA:
 1,820 m² | 19,590 ft²

GROSS AREA:
 1,895 m² | 20,398 ft²

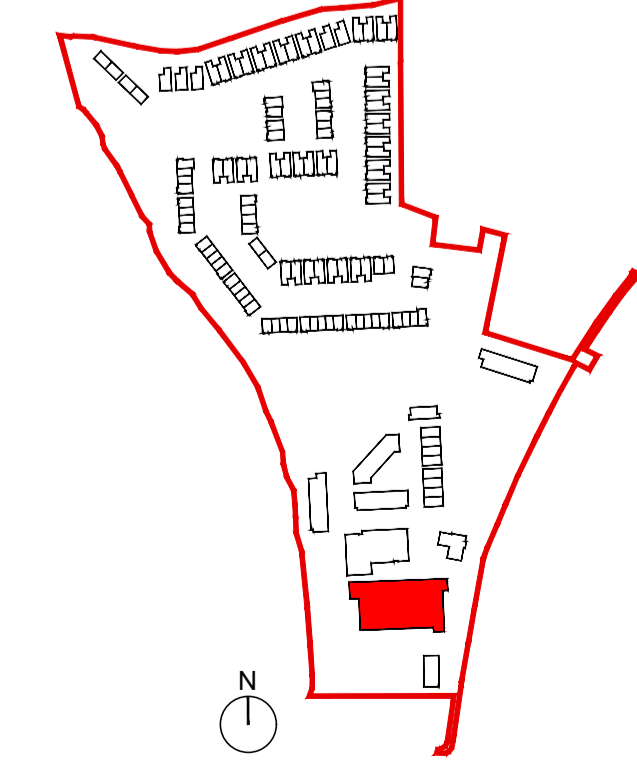

SEE SITE PLAN FOR ORIENTATION & FFL
 DWG NO. 20068/P/003

date	rev	name	chk	note
16.06.21	P1	LM	EJG	ISSUE FOR PLANNING

DEADY GAHAN ARCHITECTS


EASTGATE VILLAGE, LITTLE ISLAND, CORK
 T: 021 4355016 W: WWW.DGARCHITECTS.IE
 EMAIL: INFO@DGARCHITECTS.IE

Project
 PROPOSED MIXED-USE DEVELOPMENT
 IN CLOGHROE, TOWER, CO. CORK


Drawing title RETAIL FOODSTORE GROUND FLOOR PLANS			
Scale 1:100 @ A1	Drawn PL	Checked EJG	Date 10.09.20
Project No. 20068	Dwg. No. 20068/P/1001	Revision P1	

<input type="checkbox"/> Information \ Comments	<input type="checkbox"/> Tender
<input type="checkbox"/> Planning	<input type="checkbox"/> Construction


DO NOT SCALE. WORK TO FIGURED DIMENSIONS ONLY.
 ALL EXISTING DIMENSIONS TO BE CHECKED ON SITE.
 DRAWN ON AUTOCAD R2004 AT DEADY GAHAN ARCHITECTS LTD
 LAYERS ON THIS DRAWING COMPLY WITH BS 1192: PART 5

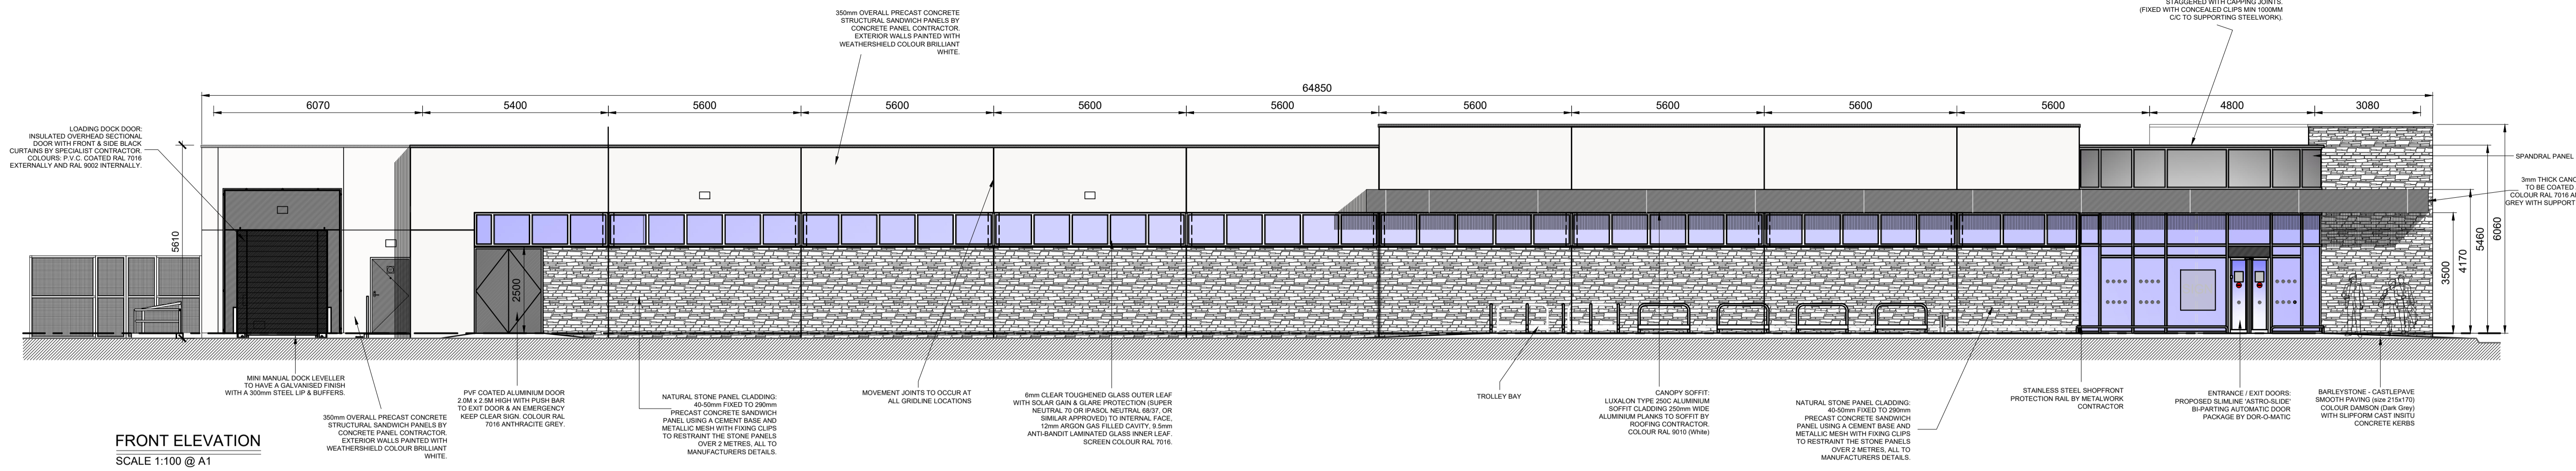


FRONT ELEVATION
 SCALE 1:100 @ A1

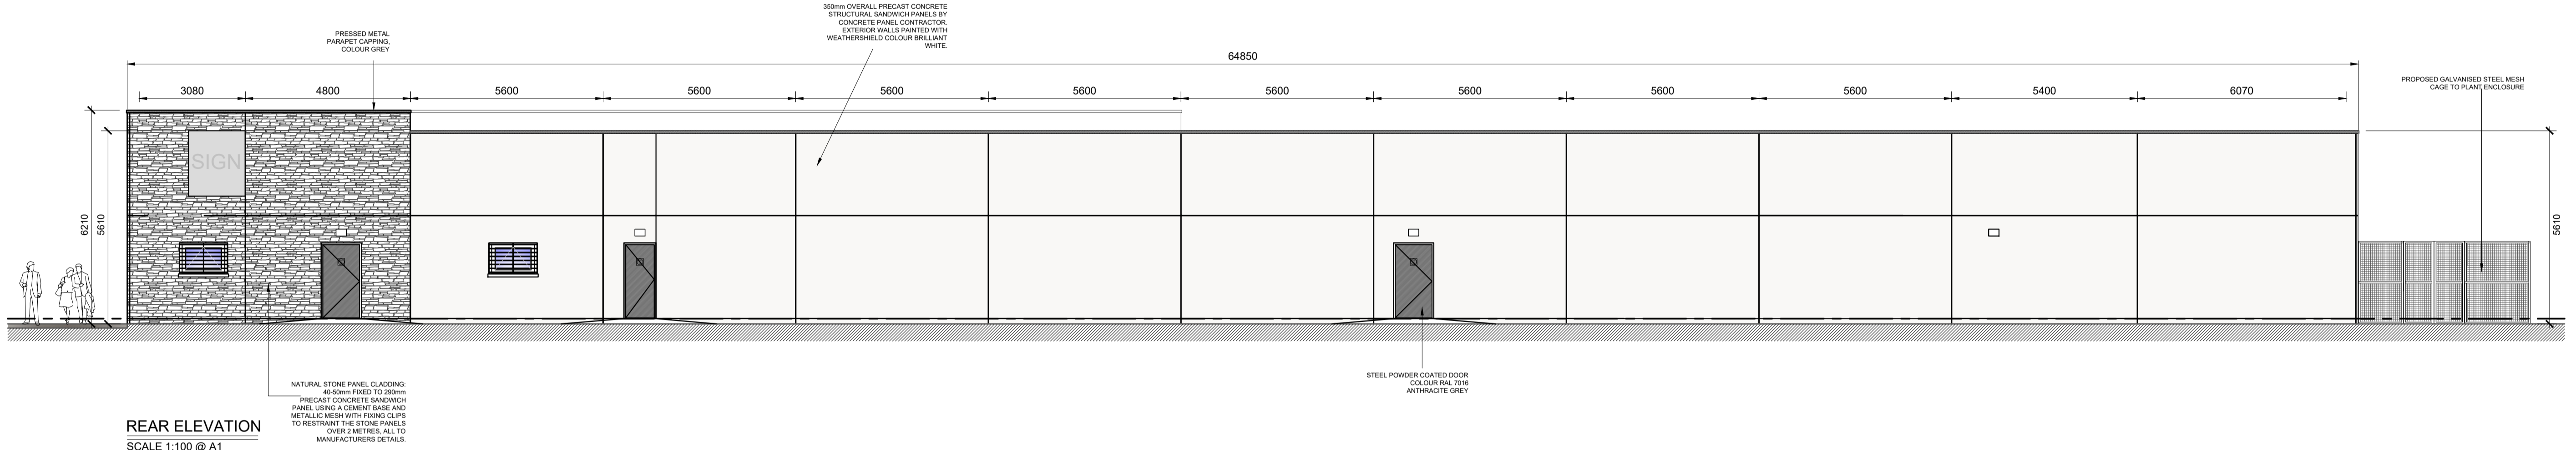


REAR ELEVATION
 SCALE 1:100 @ A1

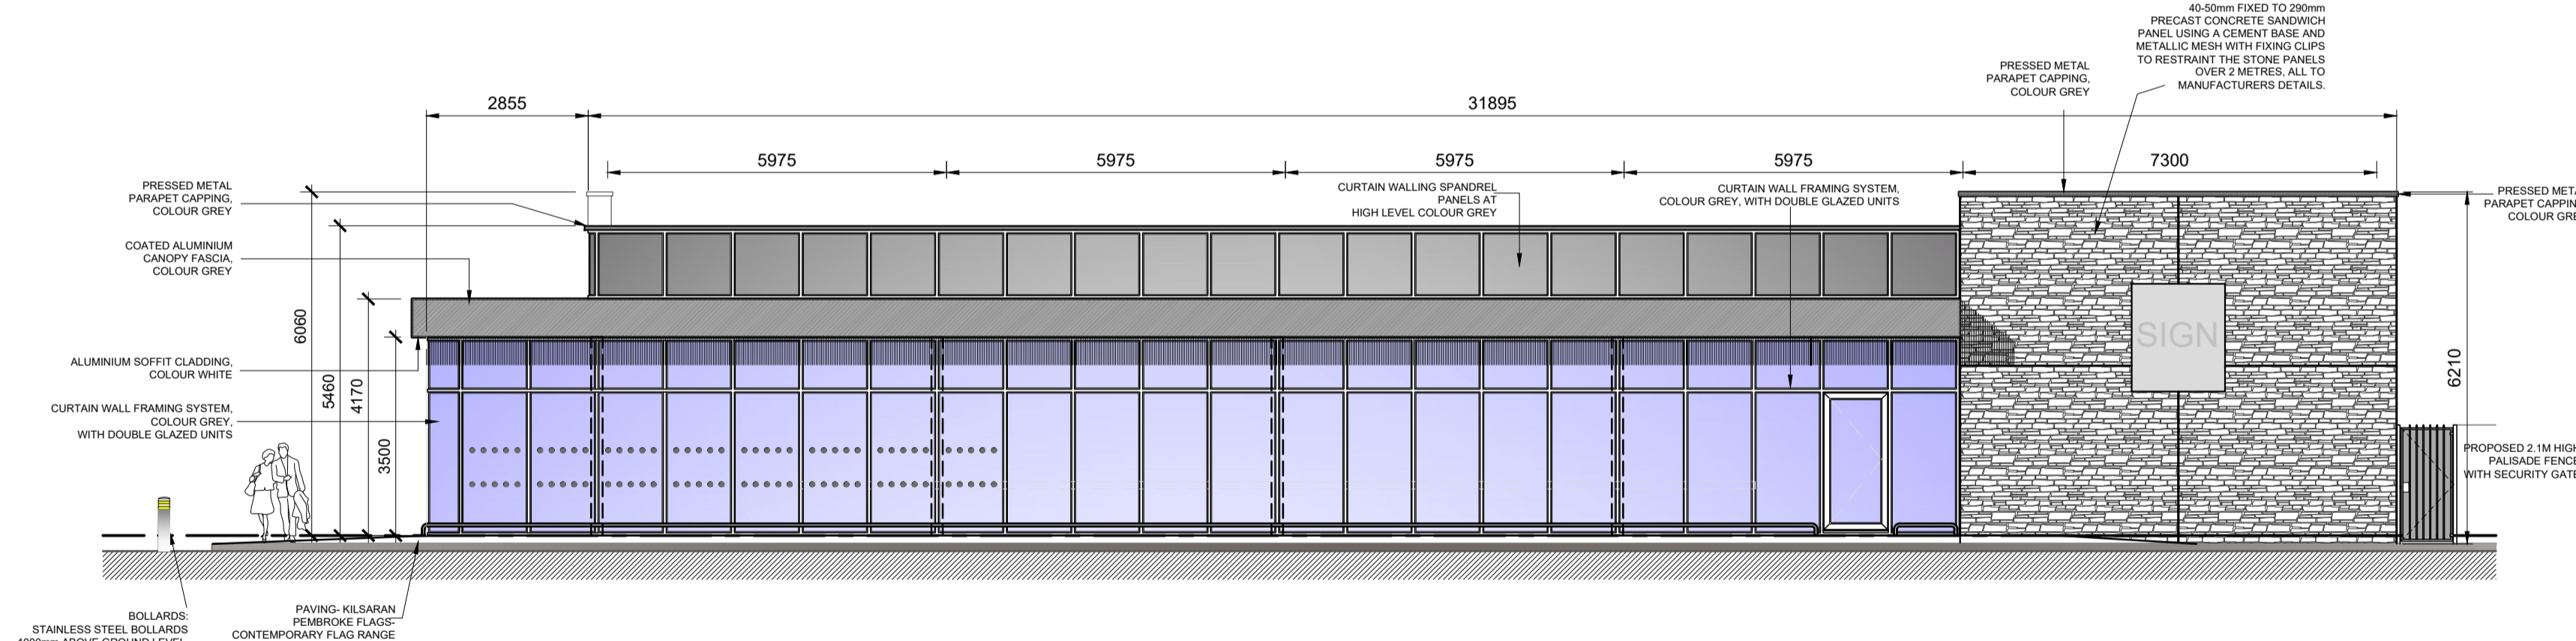

SIDE ELEVATION
 SCALE 1:100 @ A1

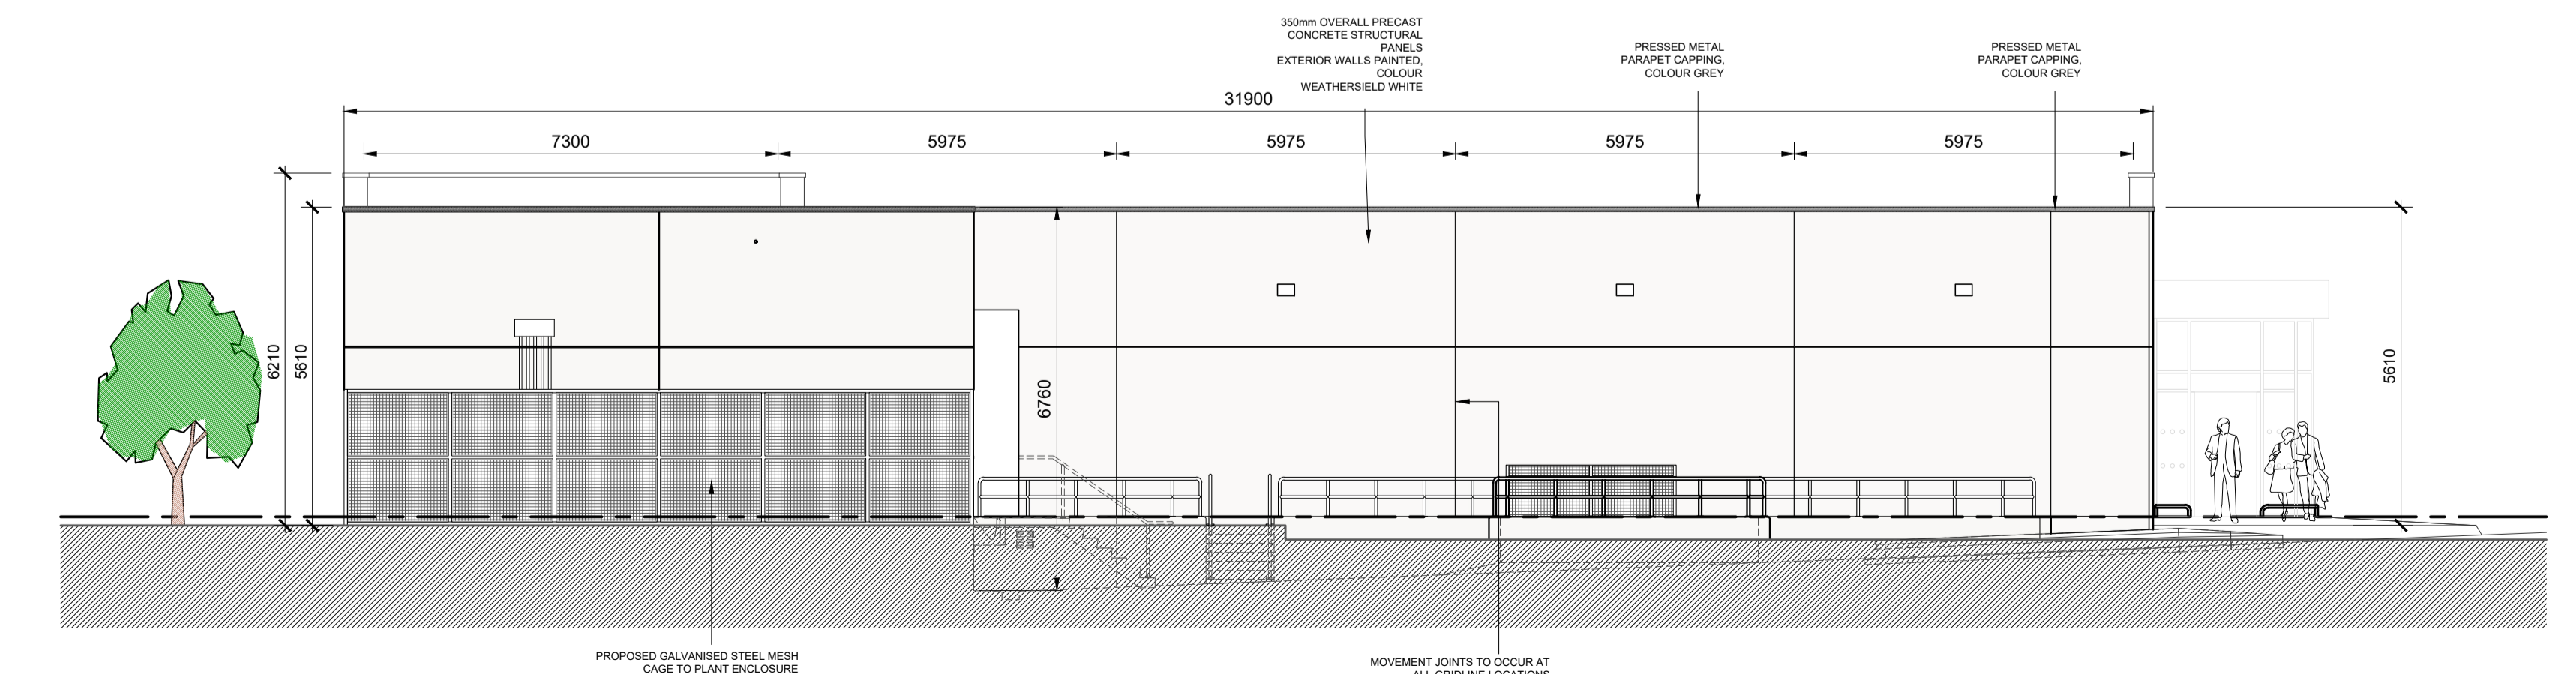

SIDE ELEVATION
 SCALE 1:100 @ A1

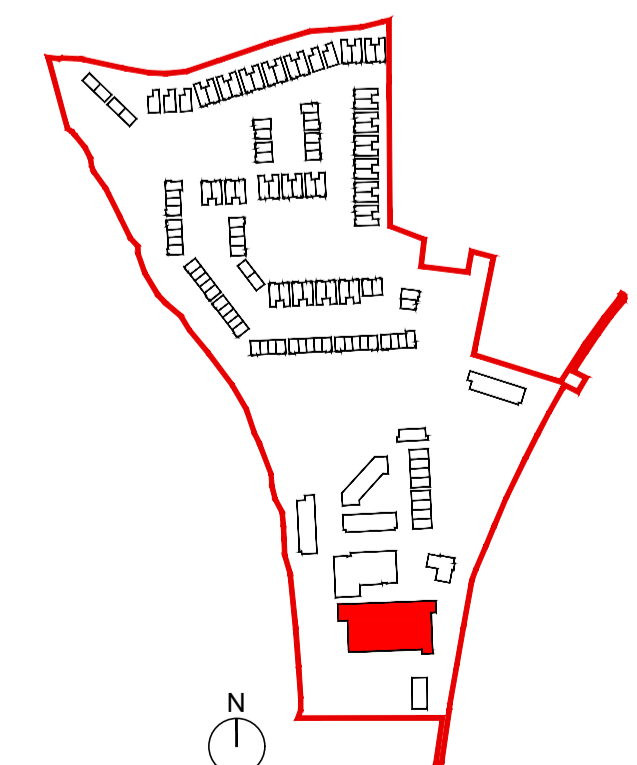

date	rev	name	chk	note
16.06.21	P1	LM	EJG	ISSUE FOR PLANNING

DEADY GAHAN ARCHITECTS

EASTGATE VILLAGE, LITTLE ISLAND, CORK
 T: 021 4355016 W: WWW.DGARCHITECTS.IE
 EMAIL: INFO@DGARCHITECTS.IE


Project
 PROPOSED MIXED-USE DEVELOPMENT
 IN CLOUGHROE, TOWER, CO. CORK

Drawing title
 RETAIL FOODSTORE
 PROPOSED ELEVATIONS


Scale	Drawn	Checked	Date
1:100 @ A1	PL	EJG	22.09.20
Project No.	Dwg. No.	Revision	
20068	20068/P/1002	P1	

<input type="checkbox"/> Information \ Comments	<input type="checkbox"/> Tender
<input type="checkbox"/> Planning	<input type="checkbox"/> Construction


DO NOT SCALE. WORK TO FIGURED DIMENSIONS ONLY.
 ALL EXISTING DIMENSIONS TO BE CHECKED ON SITE.
 DRAWN ON AUTOCAD R2004 AT DEADY GAHAN ARCHITECTS LTD
 LAYERS ON THIS DRAWING COMPLY WITH BS 1192: PART 5

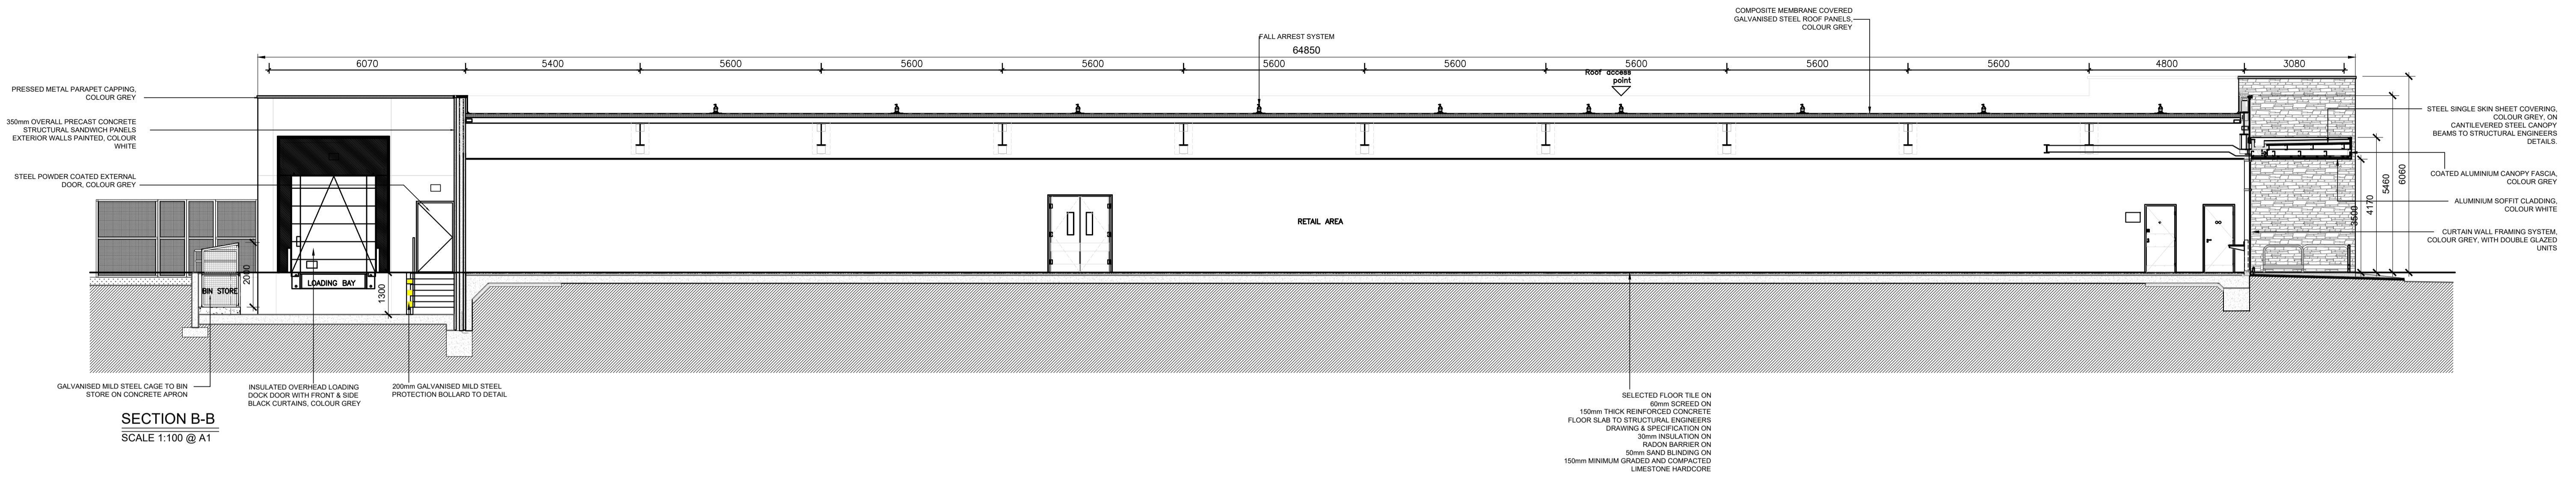


SECTION B-B
 SCALE 1:100 @ A1

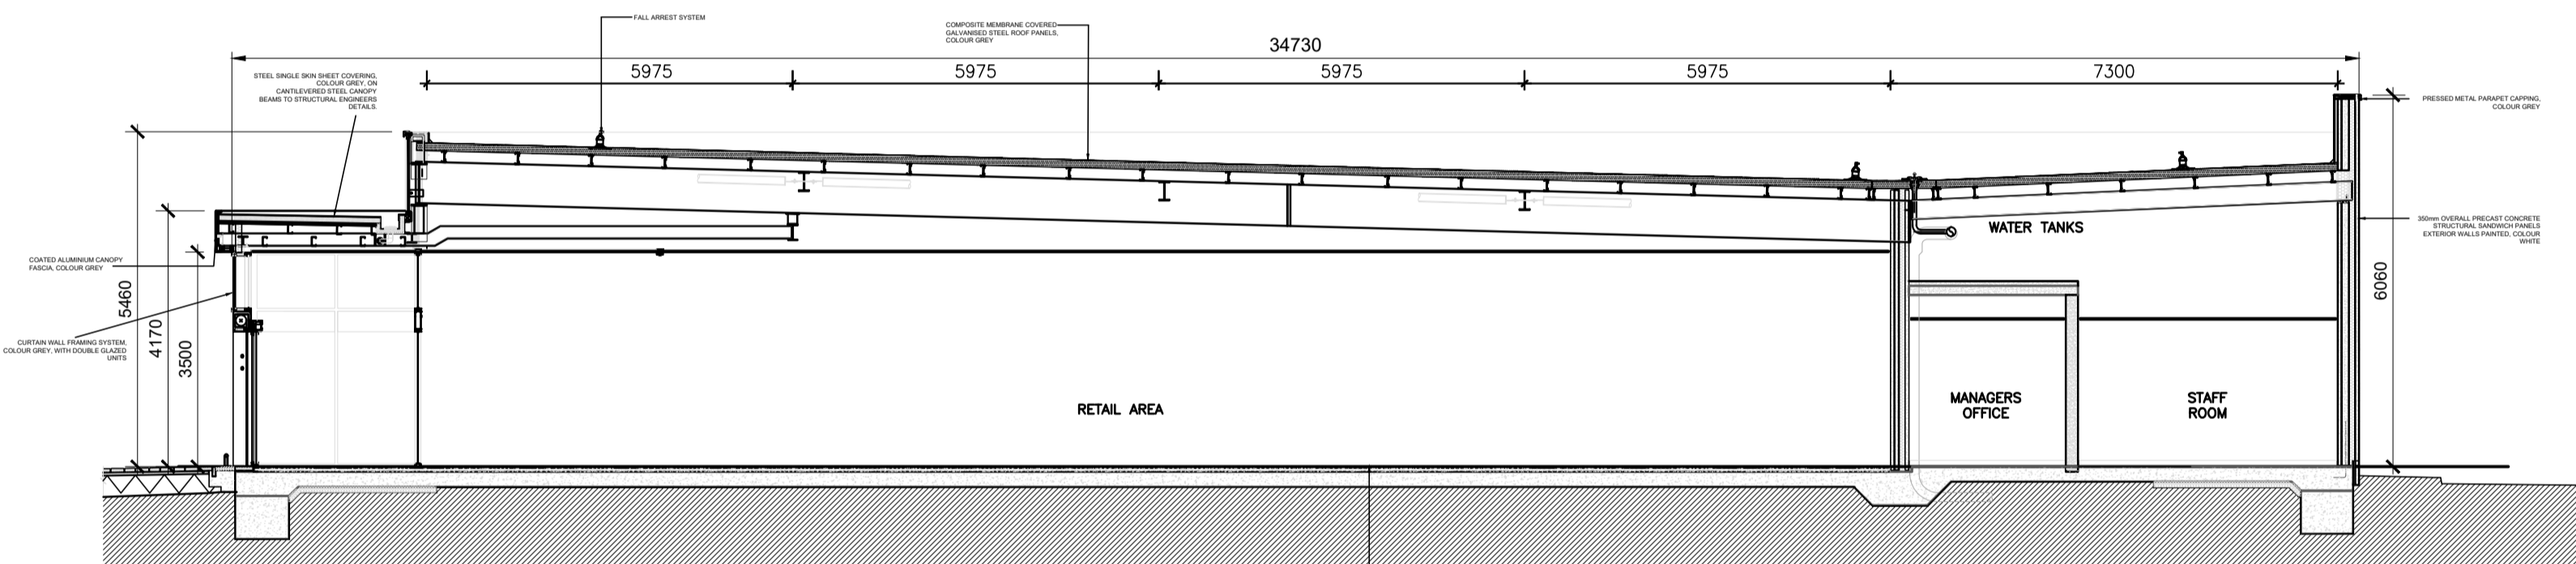

SECTION A-A
 SCALE 1:100 @ A1

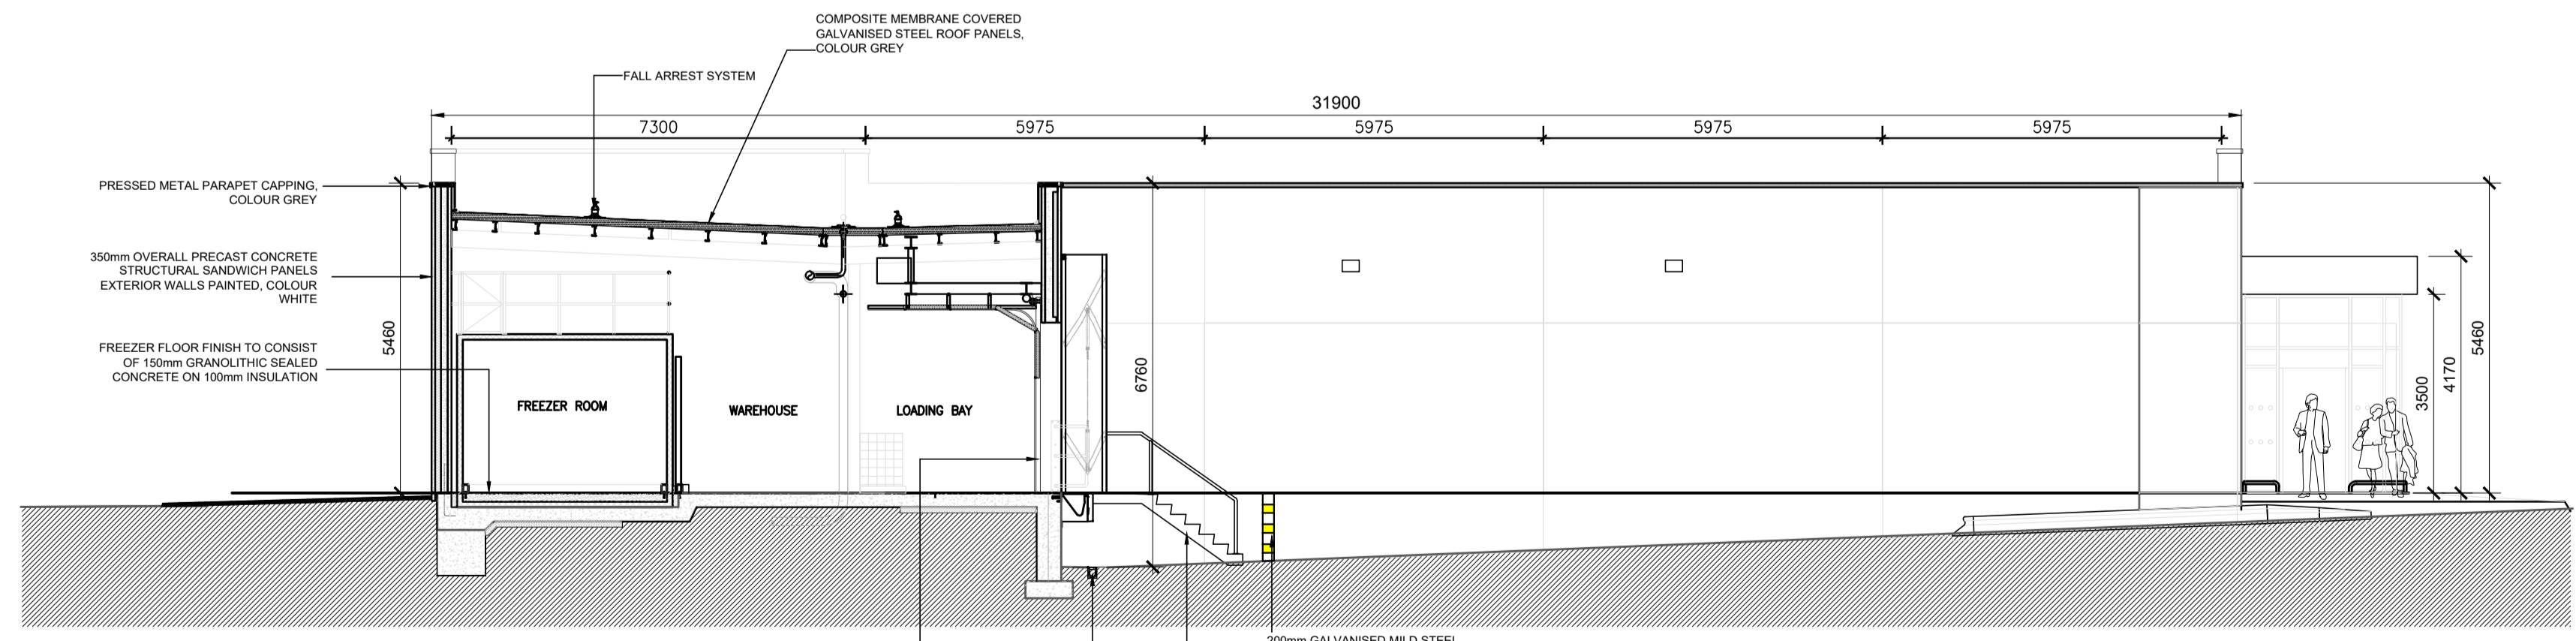

SECTION C-C
 SCALE 1:100 @ A1

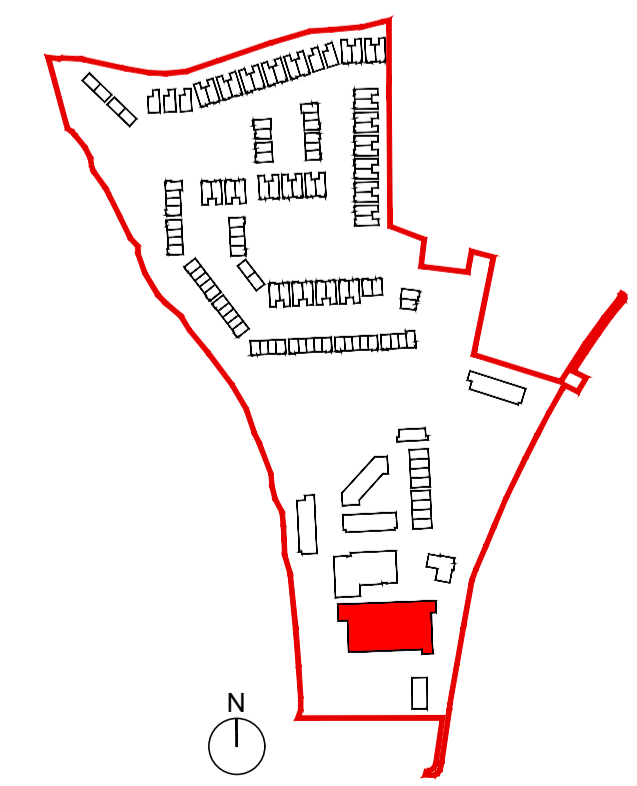

SEE SITE PLAN FOR ORIENTATION & FFL
 DWG NO. 20068/P/003

date	rev	name	chk	note
16.06.21	P1	LM	EJG	ISSUE FOR PLANNING

DEADY GAHAN ARCHITECTS

EASTGATE VILLAGE, LITTLE ISLAND, CORK
 T: 021 4355016 W: WWW.DGARCHITECTS.IE
 EMAIL: INFO@DGARCHITECTS.IE

Project
 PROPOSED MIXED-USE DEVELOPMENT
 IN CLOGHROE, TOWER, CO. CORK

Drawing title
 RETAIL FOODSTORE
 PROPOSED SECTIONS

Scale	Drawn	Checked	Date
1:100 @ A1	PL	EJG	22.09.20
Project No.	Dwg. No.	Revision	
20068	20068/P/1003	P1	

<input type="checkbox"/> Information \ Comments	<input type="checkbox"/> Tender
<input checked="" type="checkbox"/> Planning	<input type="checkbox"/> Construction