

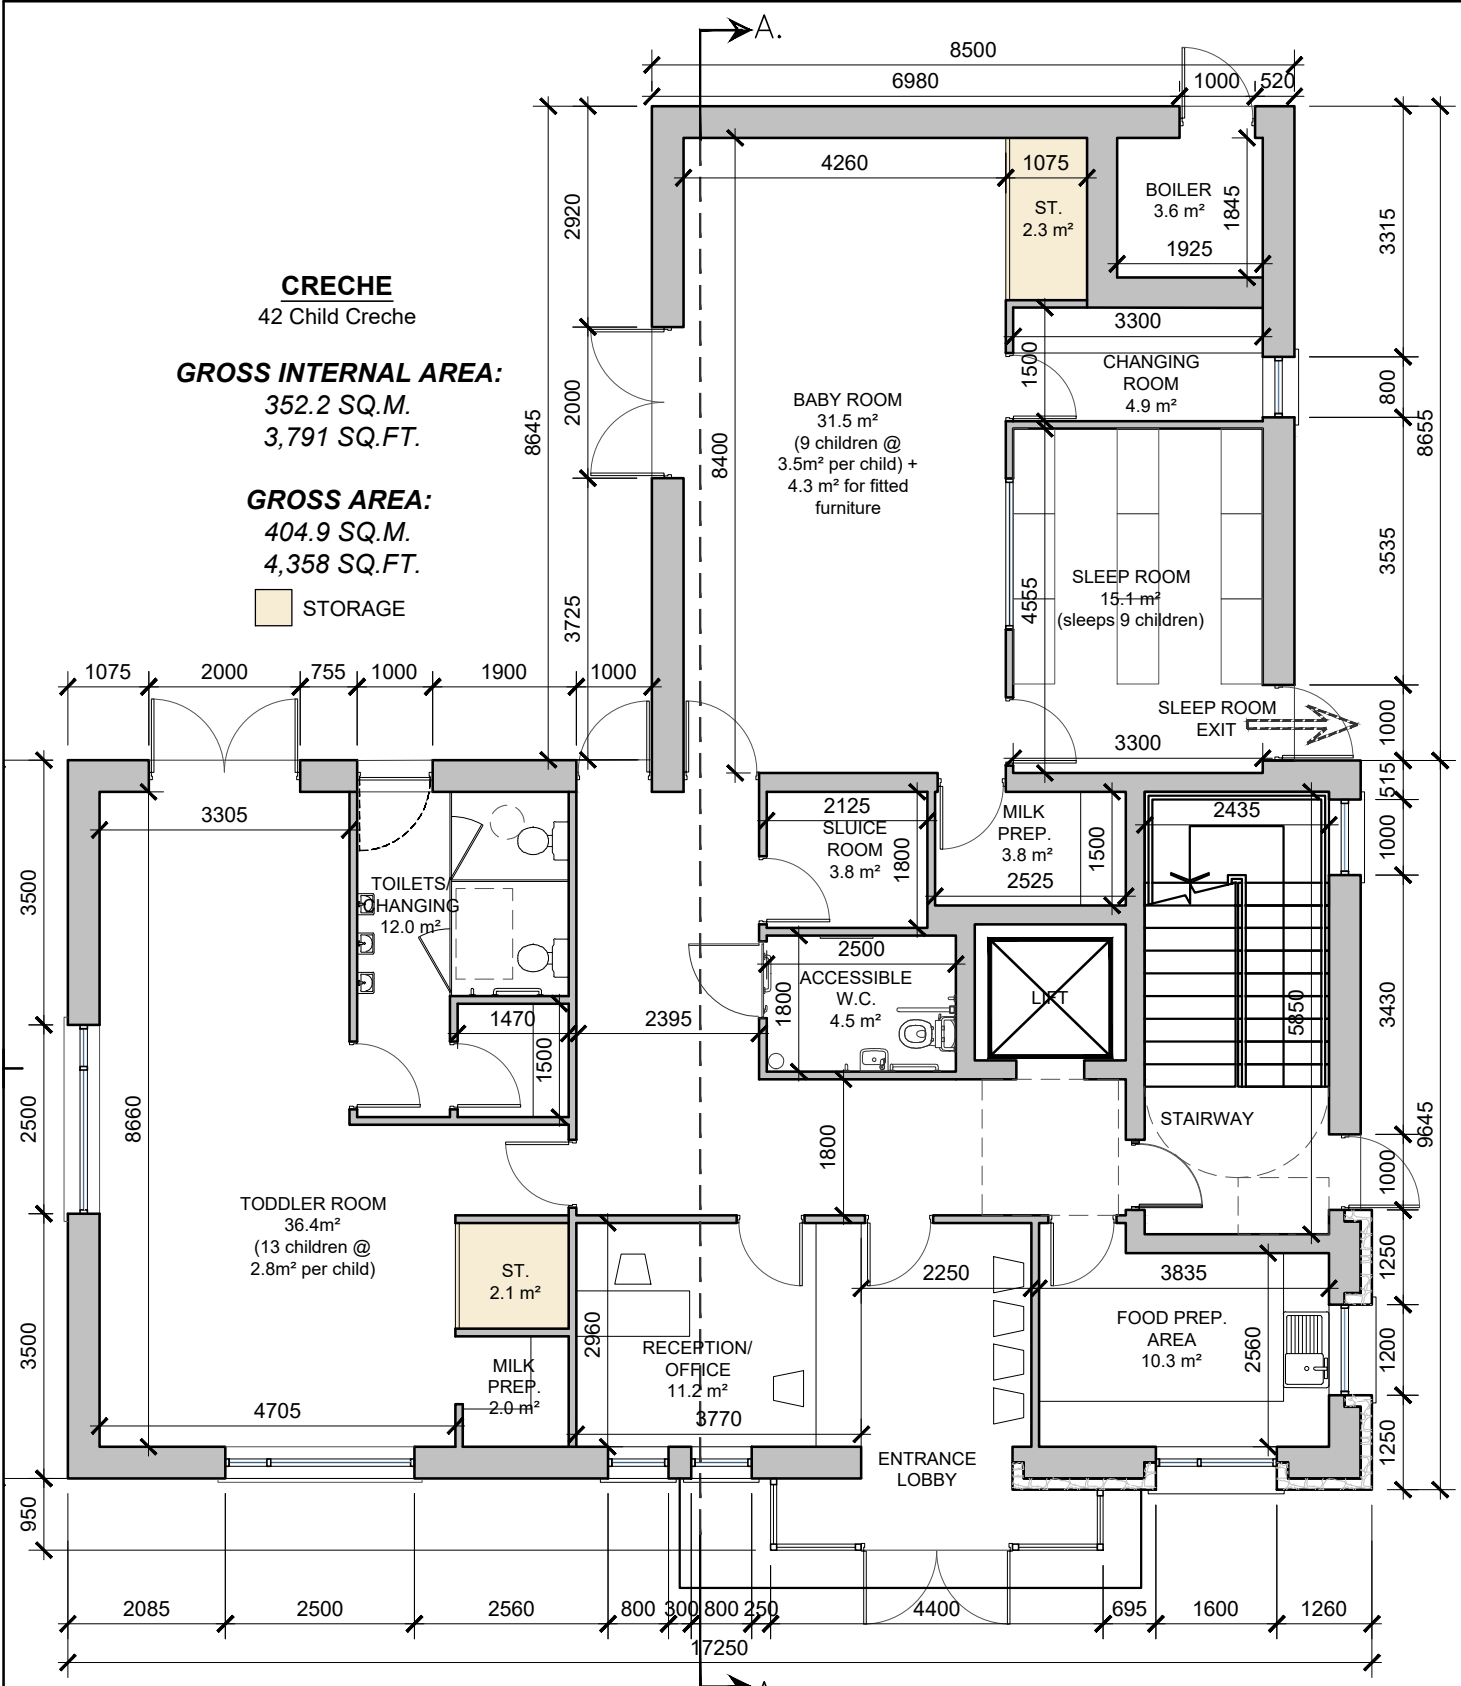


DO NOT SCALE. WORK TO FIGURED DIMENSIONS ONLY.
 ALL EXISTING DIMENSIONS TO BE CHECKED ON SITE.
 DRAWN ON AUTOCAD R2004 AT DEADY GAHAN ARCHITECTS LTD
 LAYERS ON THIS DRAWING COMPLY WITH BS 1192: PART 5

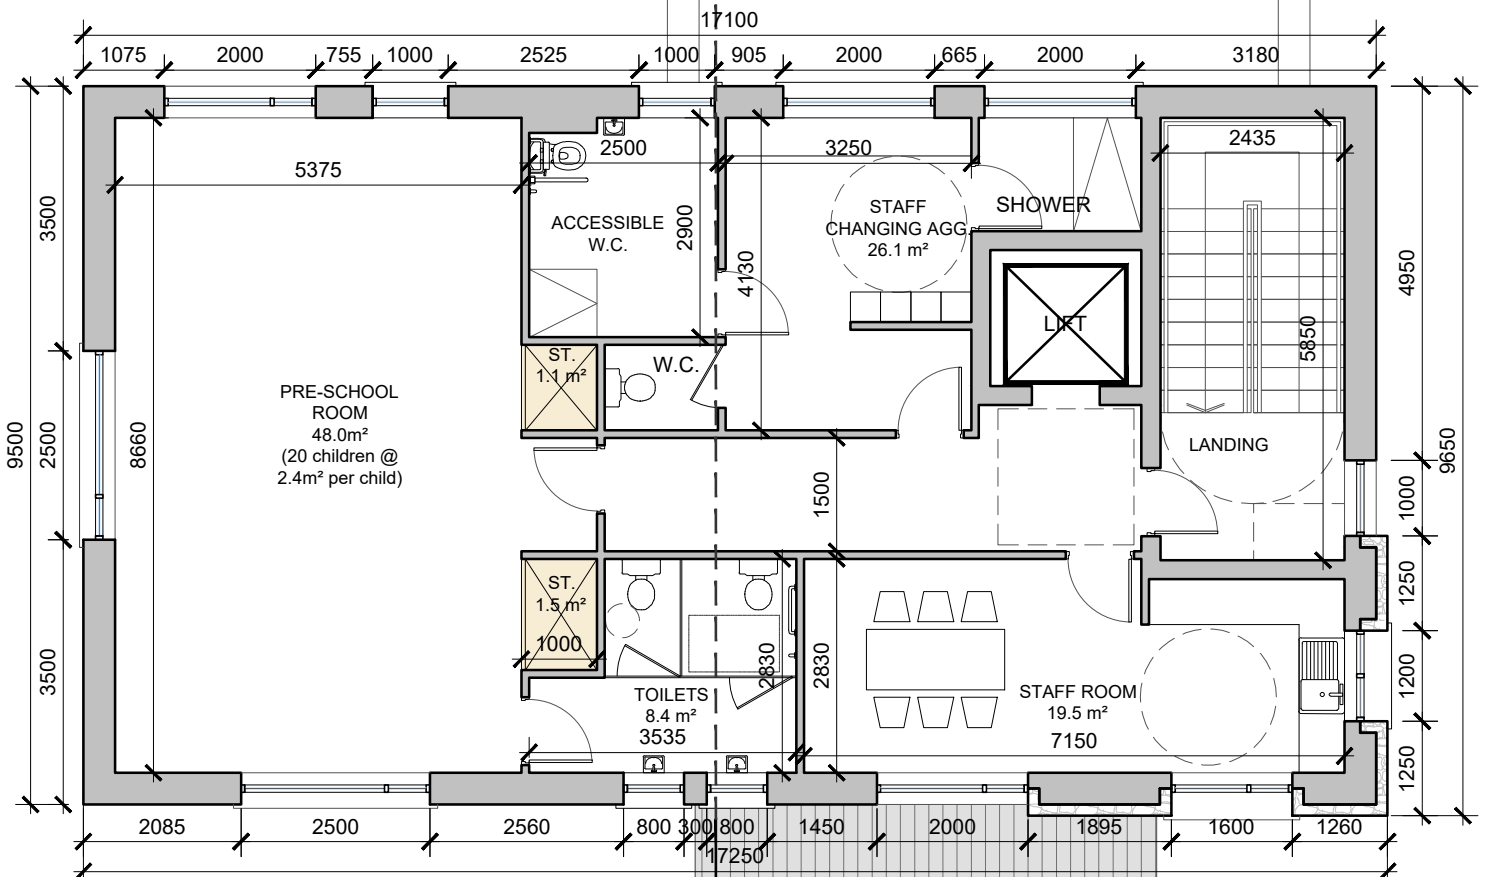

Ground Floor - Crèche
SCALE 1:100 @ A3

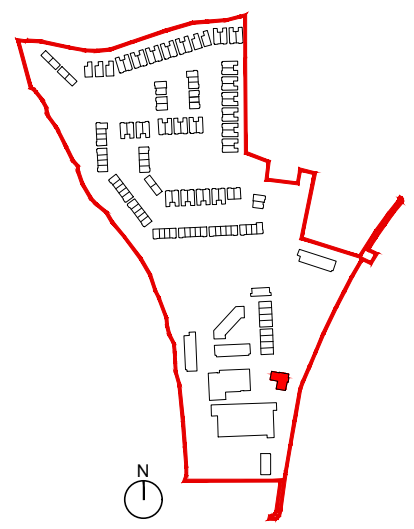


First Floor - Crèche
SCALE 1:100 @ A3



CRÉCHE - Character Area 2
See site plan (dwg no. 20068/P/003) for material locations

date	rev	name	chk	note
16.08.21	P1	LM	EJG	ISSUE FOR PLANNING

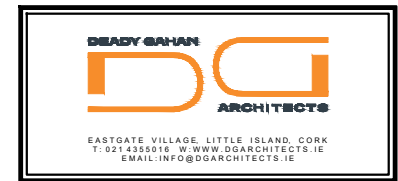


Project
 PROPOSED MIXED-USE DEVELOPMENT
 IN CLOHROE, TOWER, CO. CORK

Drawing title
 PROPOSED 42 CHILD CRECHE
 GROUND & FIRST FLOOR PLANS


Scale 1:100 @ A3	Drawn PL	Checked EJG	Date 07.09.20
Project No. 20068	Drawn No. 20068/P/101	Revision P1	

Information / Comments	Tender
Planning	Construction


DO NOT SCALE. WORK TO FIGURED DIMENSIONS ONLY.
 ALL EXISTING DIMENSIONS TO BE CHECKED ON SITE.
 DRAWN ON AUTOCAD R2004 AT DEADY GAHAN ARCHITECTS LTD
 LAYERS ON THIS DRAWING COMPLY WITH BS 1192: PART 5

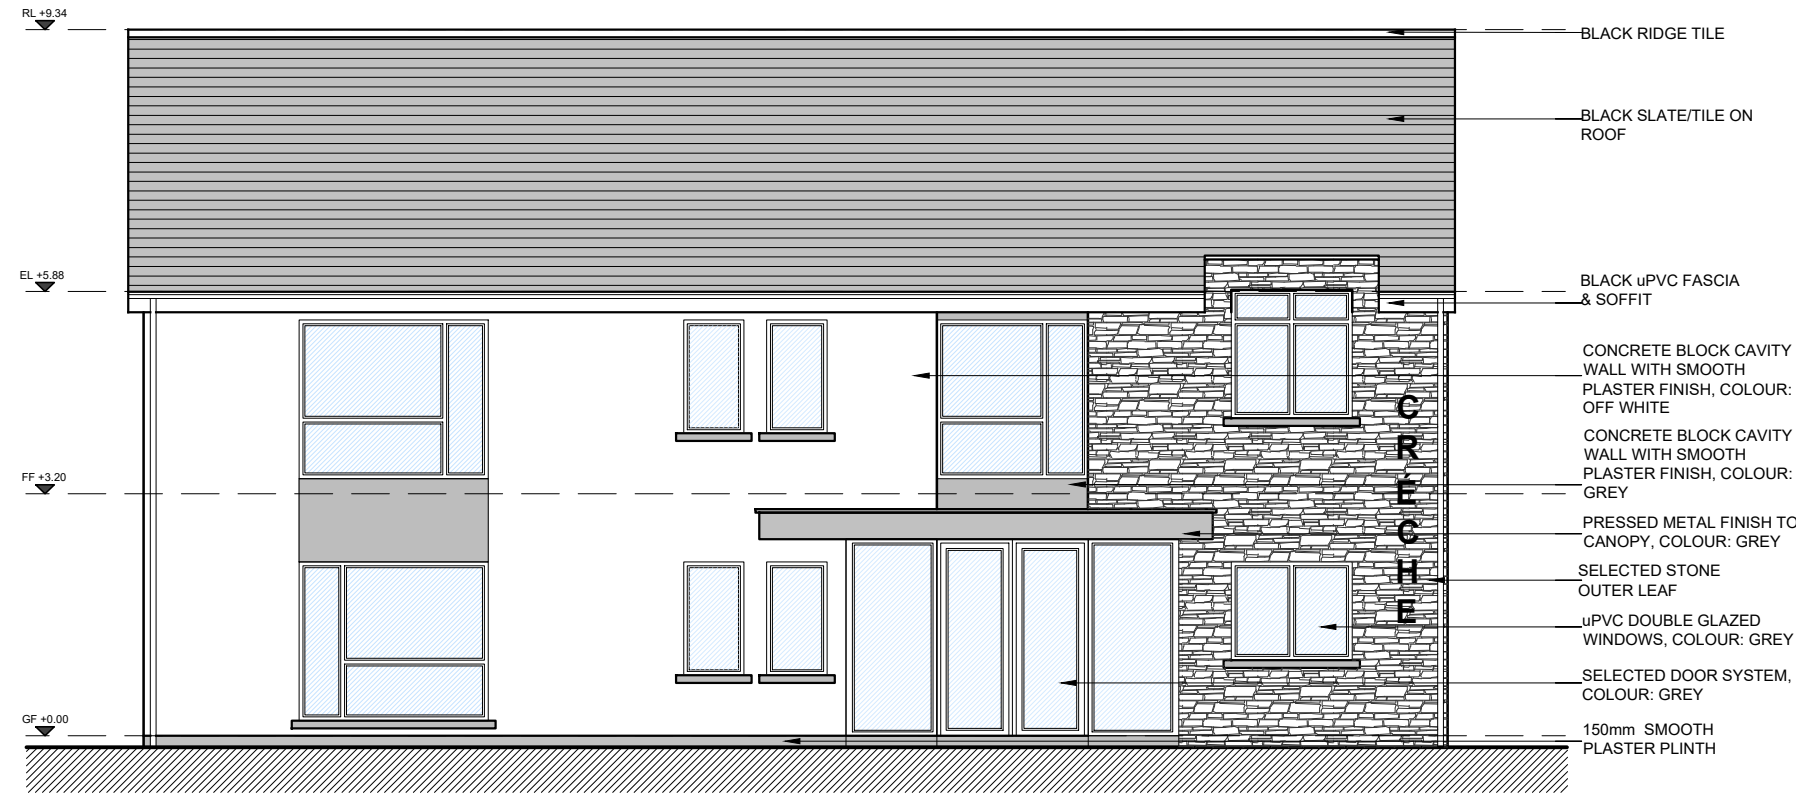

Front Elevation
 SCALE 1:100 @ A3

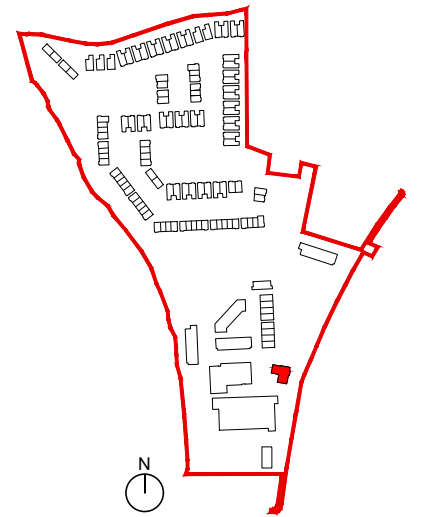


SEE SITE PLAN FOR ORIENTATION & FFL
 DWG NO. 20068/P/003

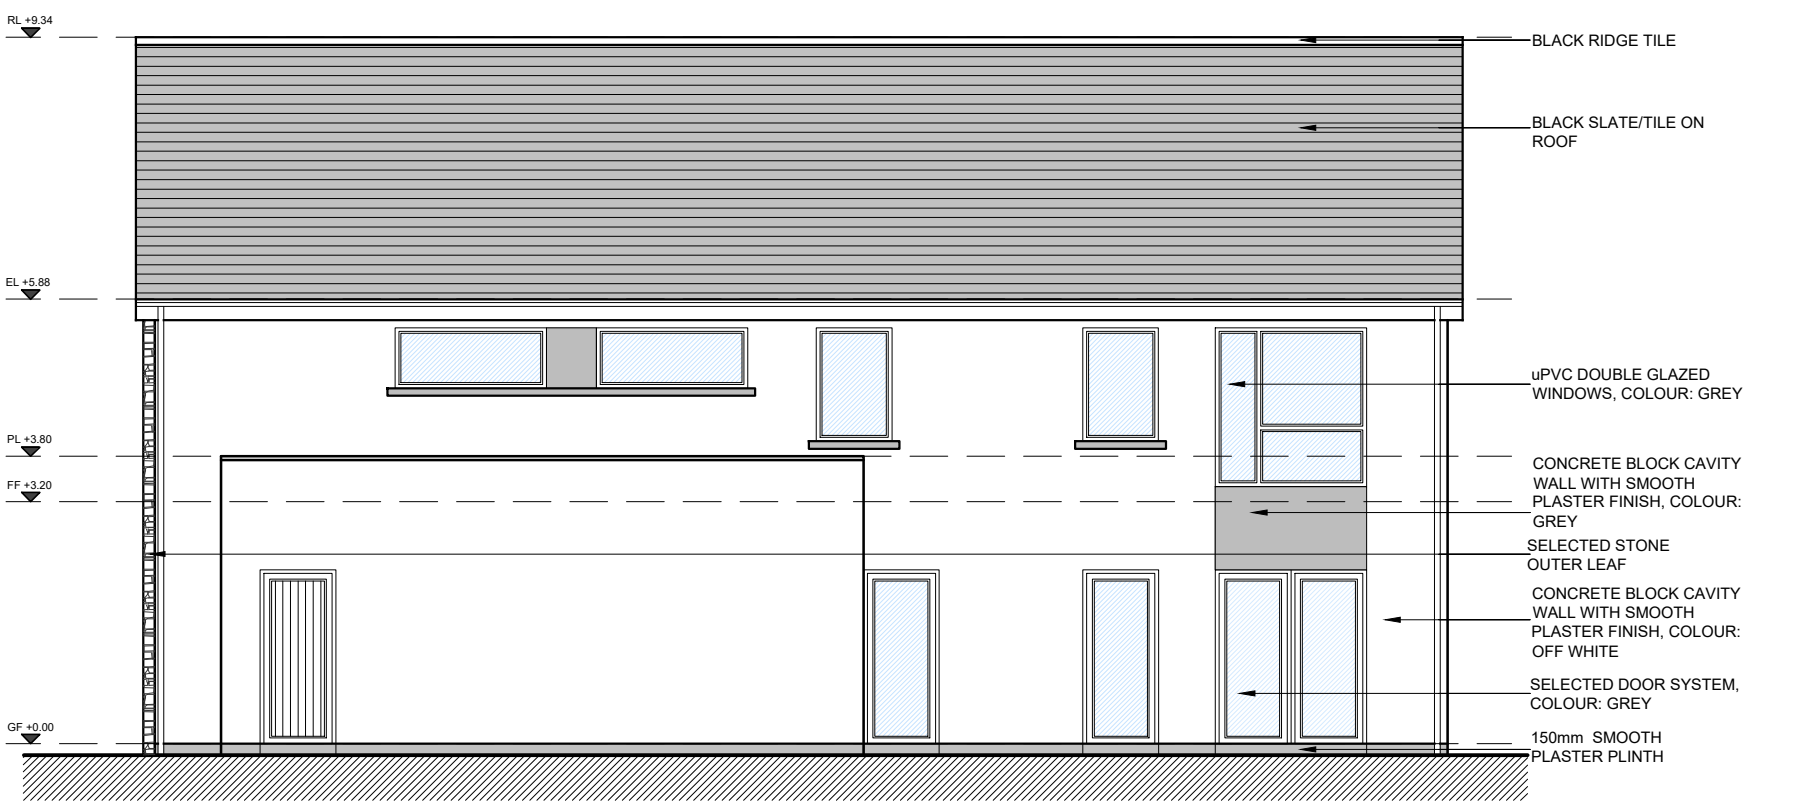

Rear Elevation
 SCALE 1:100 @ A3

date	rev	name	chk	note
16.06.21	P1	LM	EJG	ISSUE FOR PLANNING

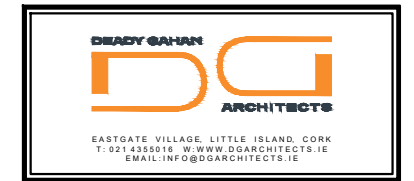


Project
 PROPOSED MIXED-USE DEVELOPMENT
 IN CLOGHROE, TOWER, CO. CORK

Drawing title
 PROPOSED 42 CHILD CRECHE
 FRONT & REAR ELEVATIONS


Scale	Drawn	Checked	Date
1:100 @ A3	PL	EJG	07.09.20
Project No.	Dwg. No.	Revision	
20068	20068/P/1102	P1	

Information / Comments	Tender / Construction
<input type="checkbox"/> Planning	<input type="checkbox"/> Construction


DO NOT SCALE. WORK TO FIGURED DIMENSIONS ONLY.
 ALL EXISTING DIMENSIONS TO BE CHECKED ON SITE.
 DRAWN ON AUTOCAD R2004 AT DEADY GAHAN ARCHITECTS LTD
 LAYERS ON THIS DRAWING COMPLY WITH BS 1192: PART 5

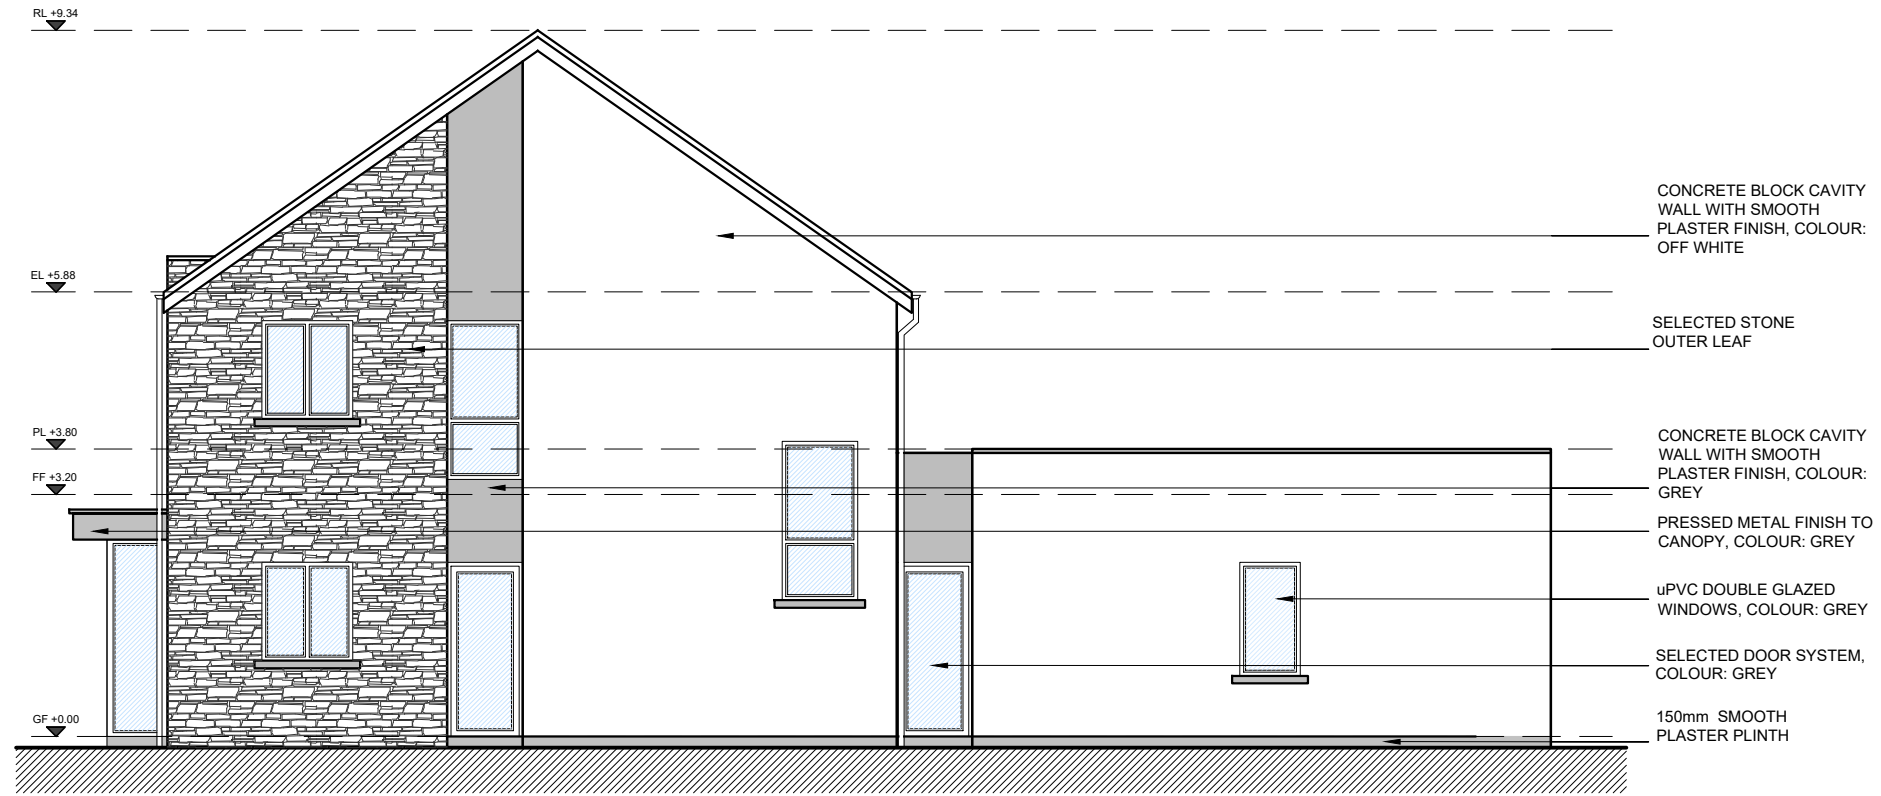

Side Elevation
 SCALE 1:100 @ A3

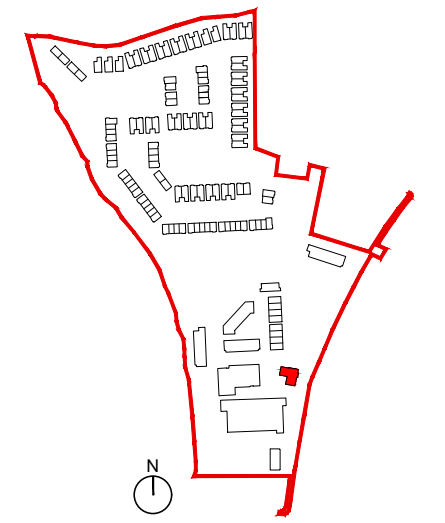


SEE SITE PLAN FOR ORIENTATION & FFL
 DWG NO. 20068/P/003

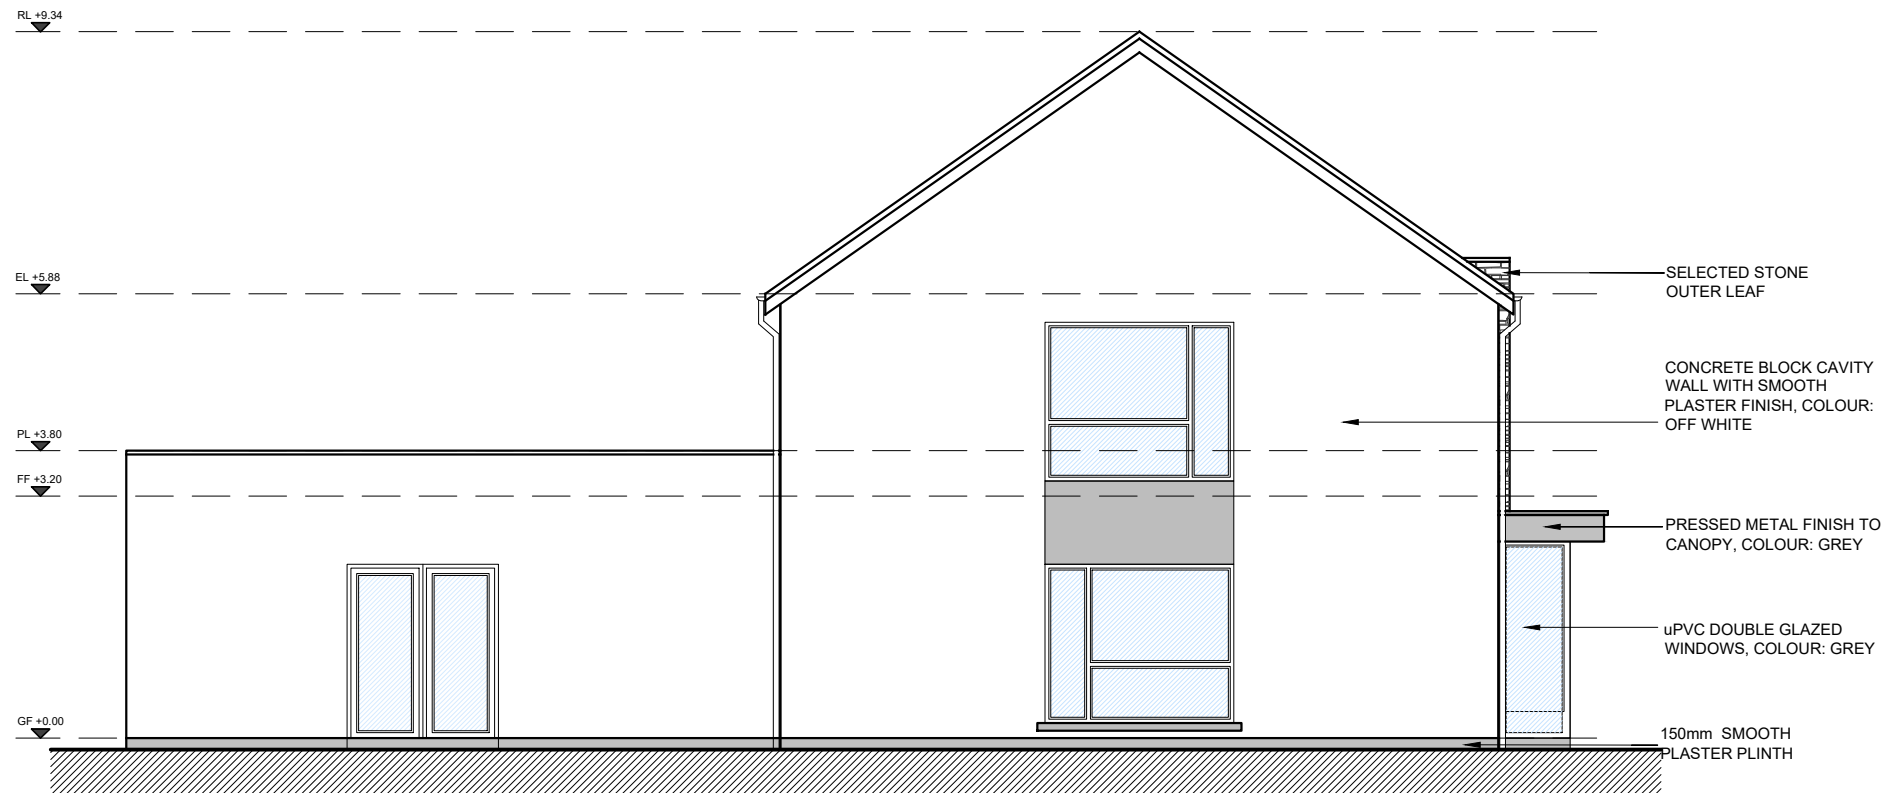

Side Elevation
 SCALE 1:100 @ A3

date	rev	name	chk.	role
16.06.21	P1	LM	EJG	ISSUE FOR PLANNING

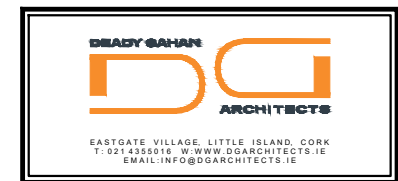


Project
 PROPOSED MIXED-USE DEVELOPMENT
 IN CLOGHROE, TOWER, CO. CORK

Drawing title
 PROPOSED 42 CHILD CRECHE
 SIDE ELEVATIONS


Scale	Drawn	Checked	Date
1:100 @ A3	PL	EJG	07.09.20
Project No.	Dwg. No.	Revision	
20068	20068/P/1103	P1	

Information / Comments	Tender
<input checked="" type="checkbox"/> Planning <input type="checkbox"/> Construction	<input type="checkbox"/>

DO NOT SCALE. WORK TO FIGURED DIMENSIONS ONLY.
 ALL EXISTING DIMENSIONS TO BE CHECKED ON SITE.
 DRAWN ON AUTOCAD R2004 AT DEADY GAHAN ARCHITECTS LTD
 LAYERS ON THIS DRAWING COMPLY WITH BS 1192: PART 5

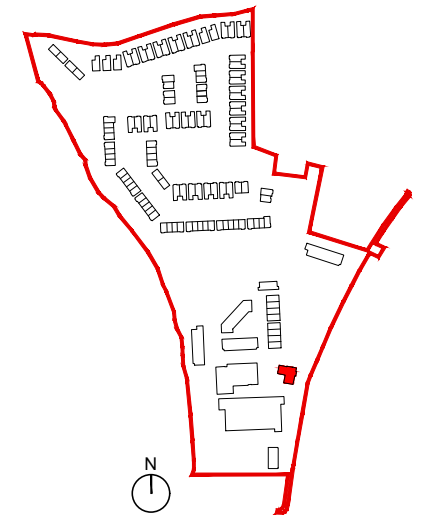


SEE SITE PLAN FOR ORIENTATION & FFL
 DWG NO. 20068/P/003

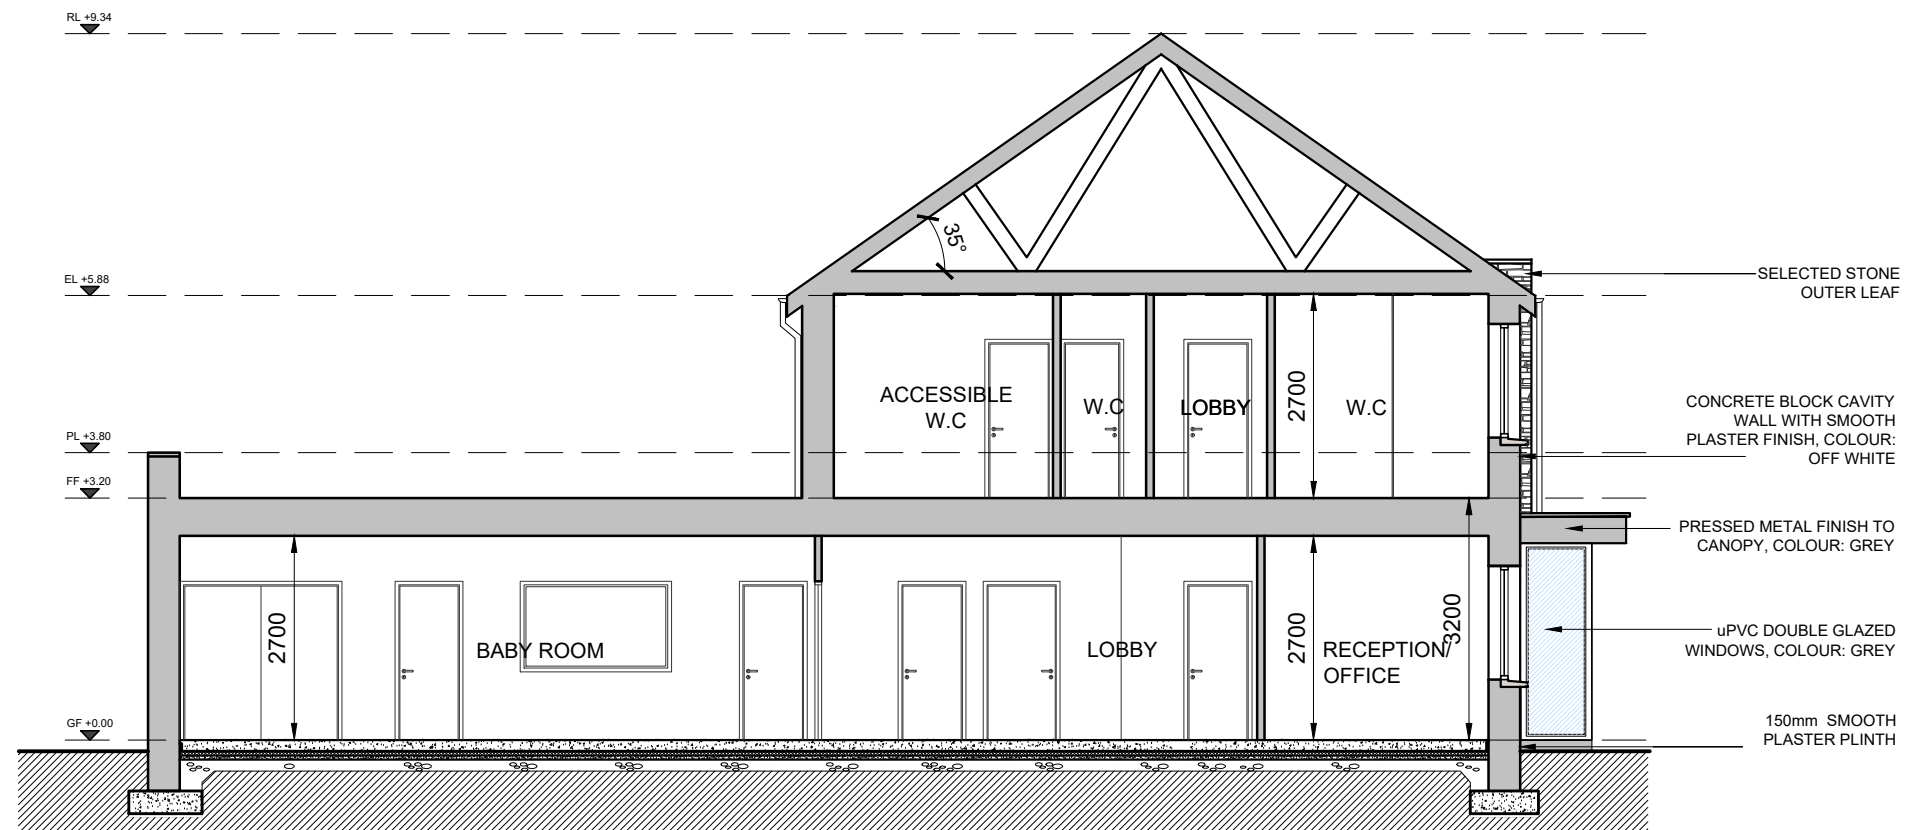

Section A-A
 SCALE 1:100 @ A3

date	rev	name	chk	role
16.06.21	P1	LM	EJG	ISSUE FOR PLANNING

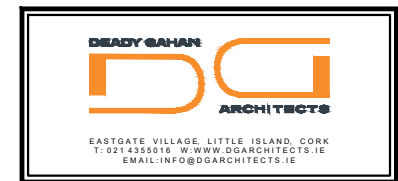

Project
 PROPOSED MIXED-USE DEVELOPMENT
 IN CLOGHROE, TOWER, CO. CORK

Drawing title
 PROPOSED 42 CHILD CRECHE
 SECTION A-A

Scale	Drawn	Checked	Date
1:100 @ A3	PL	EJG	07.09.20
Project No.	Dwg. No.	Revision	
20068	20068/P/1104	P1	

Information / Comments	Tender
<input type="checkbox"/> Planning	<input type="checkbox"/> Construction