


DO NOT SCALE. WORK TO FIGURED DIMENSIONS ONLY.
 ALL EXISTING DIMENSIONS TO BE CHECKED ON SITE.
 DRAWN ON AUTOCAD R2004 AT DEADY GAHAN ARCHITECTS LTD
 LAYERS ON THIS DRAWING COMPLY WITH BS 1192: PART 5

- Note**
- Sheds/buildings to be demolished highlighted in **ORANGE**
 - Approximate Area = 382m²
 - Location of existing bus stop to be relocated shown in **PINK**

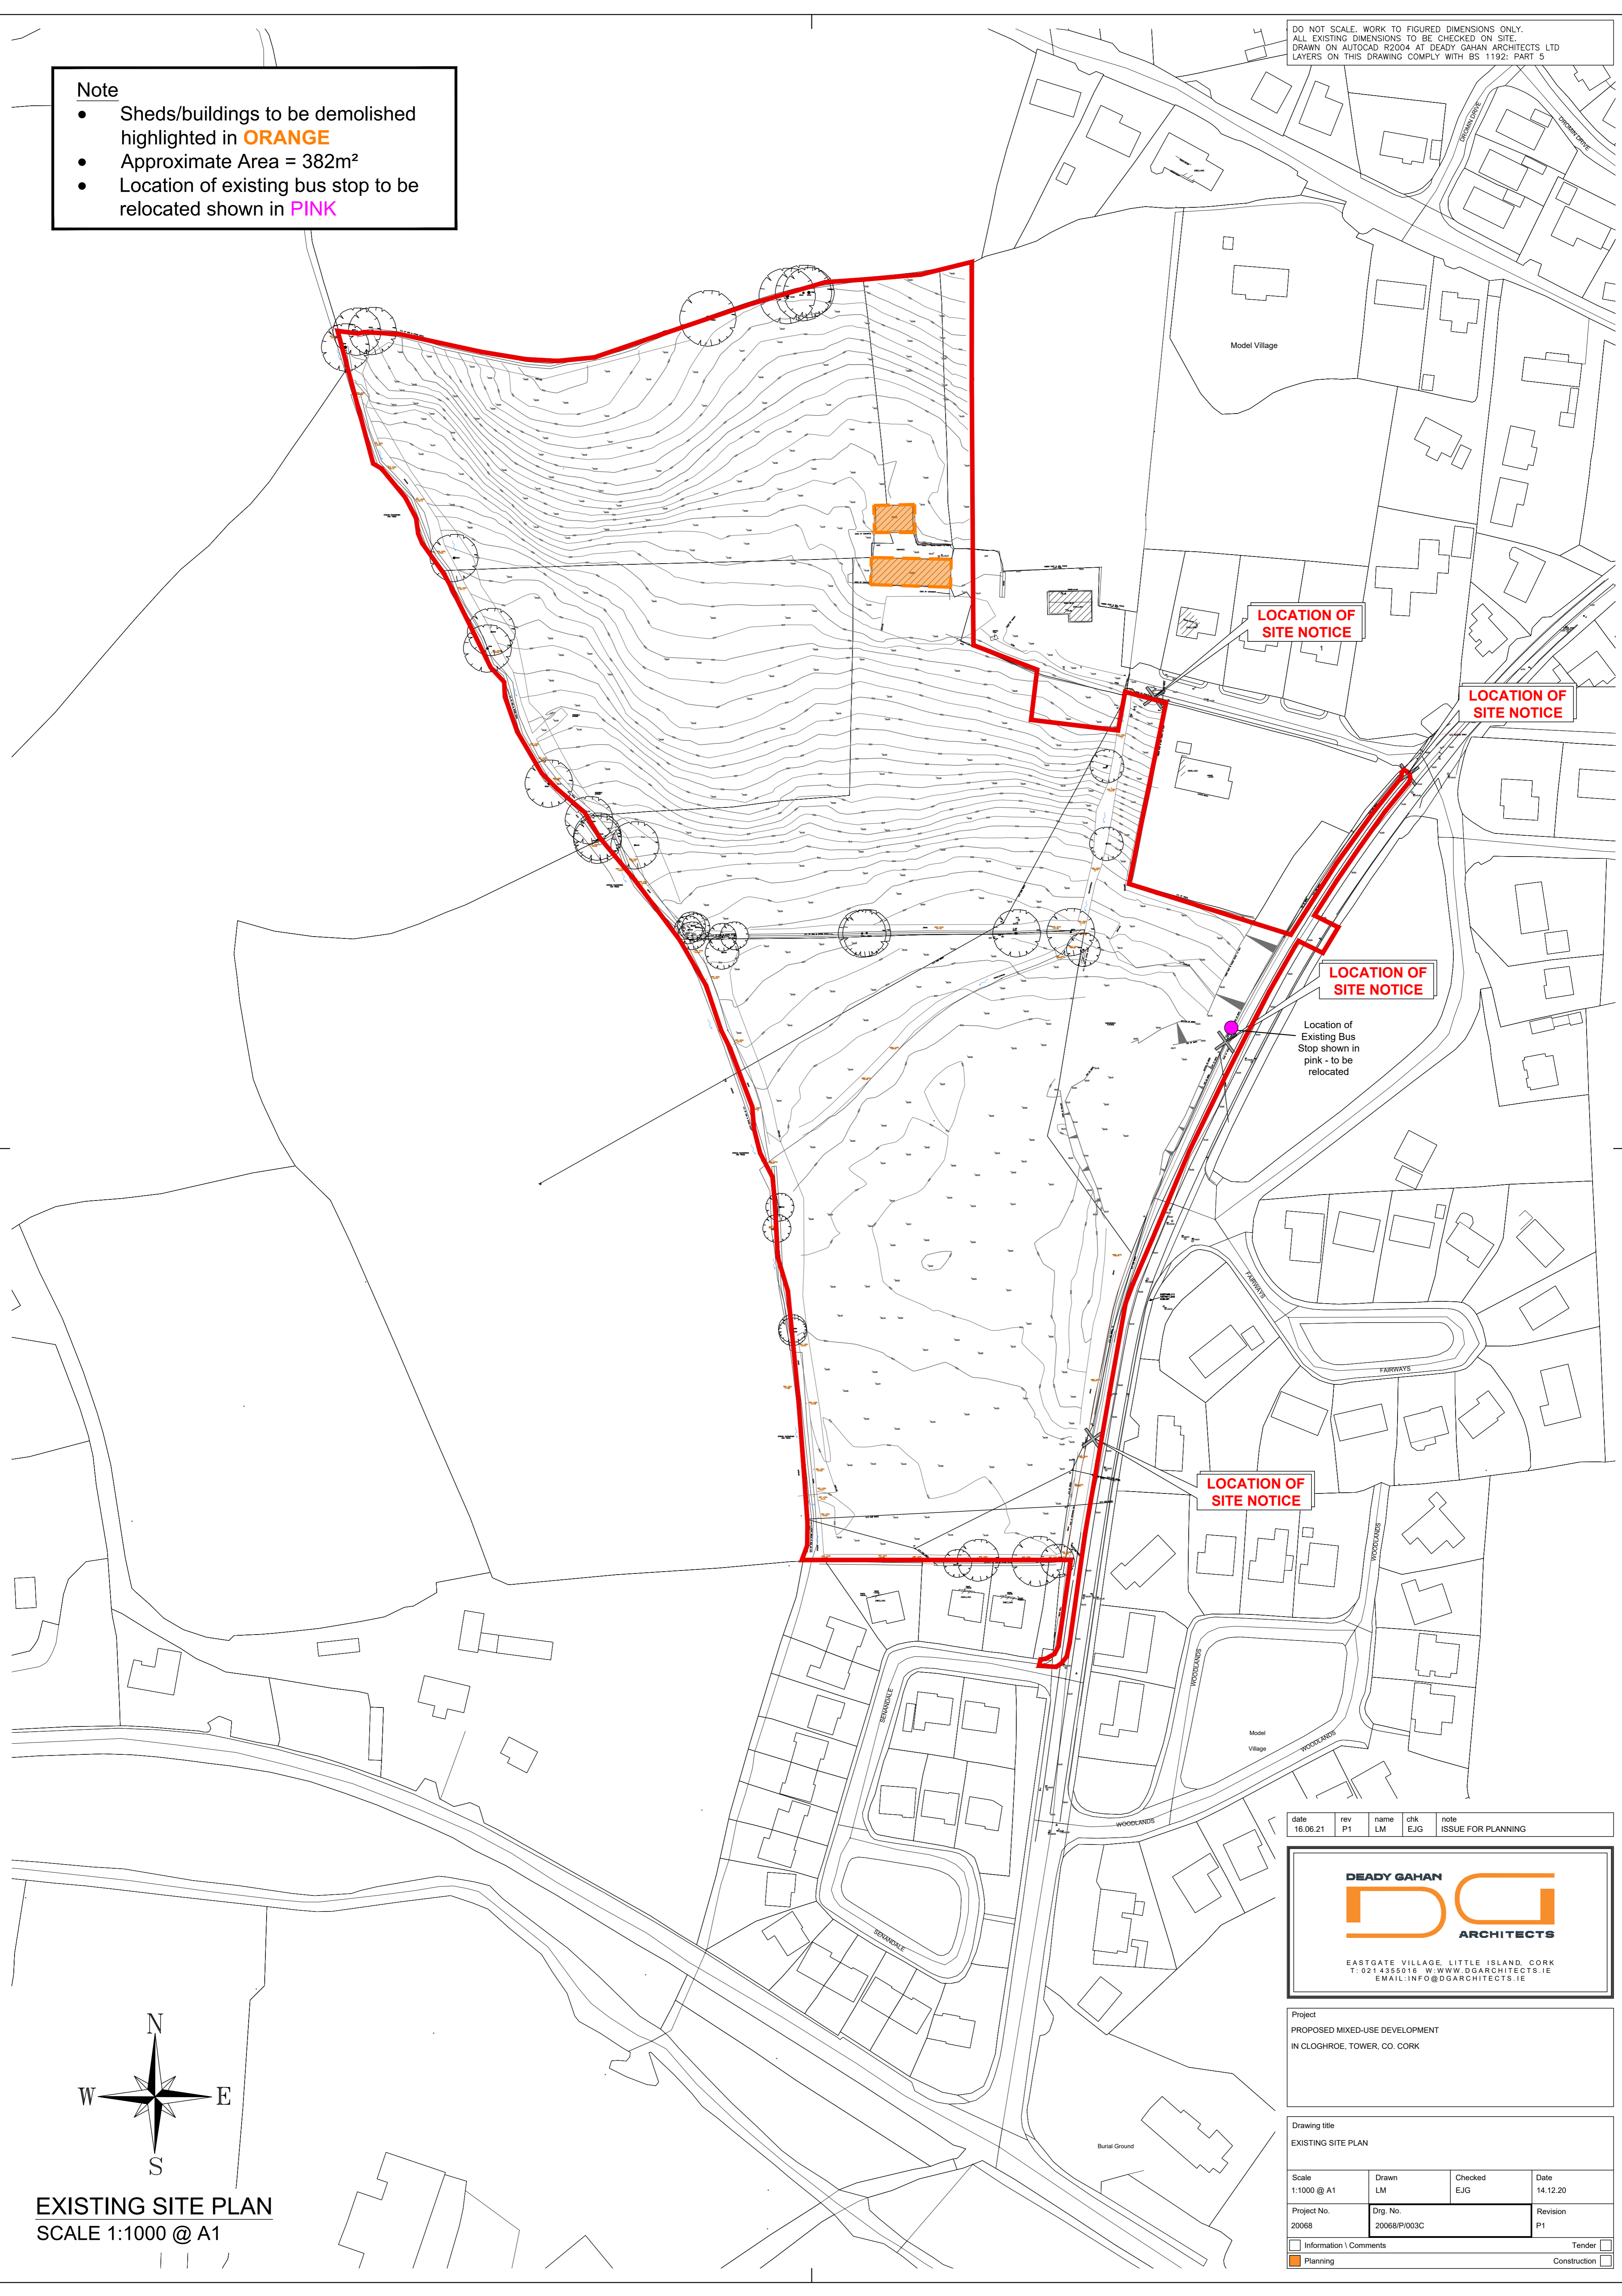

LOCATION OF SITE NOTICE

LOCATION OF SITE NOTICE

LOCATION OF SITE NOTICE

Location of Existing Bus Stop shown in pink - to be relocated

LOCATION OF SITE NOTICE

date	rev	name	chk	note
16.06.21	P1	LM	EJG	ISSUE FOR PLANNING

DEADY GAHAN
DG
ARCHITECTS


EASTGATE VILLAGE, LITTLE ISLAND, CORK
 T: 021 4355016 W: WWW.DGARCHITECTS.IE
 EMAIL: INFO@DGARCHITECTS.IE

Project
 PROPOSED MIXED-USE DEVELOPMENT
 IN CLOGHROE, TOWER, CO. CORK

Drawing title
 EXISTING SITE PLAN

Scale	Drawn	Checked	Date
1:1000 @ A1	LM	EJG	14.12.20
Project No.	Dwg. No.	Revision	
20068	20068/PI003C	P1	

<input type="checkbox"/> Information \ Comments	<input type="checkbox"/> Tender
<input checked="" type="checkbox"/> Planning	<input type="checkbox"/> Construction

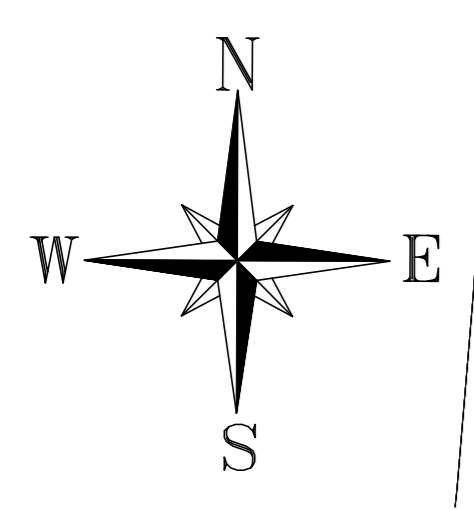

EXISTING SITE PLAN
 SCALE 1:1000 @ A1