

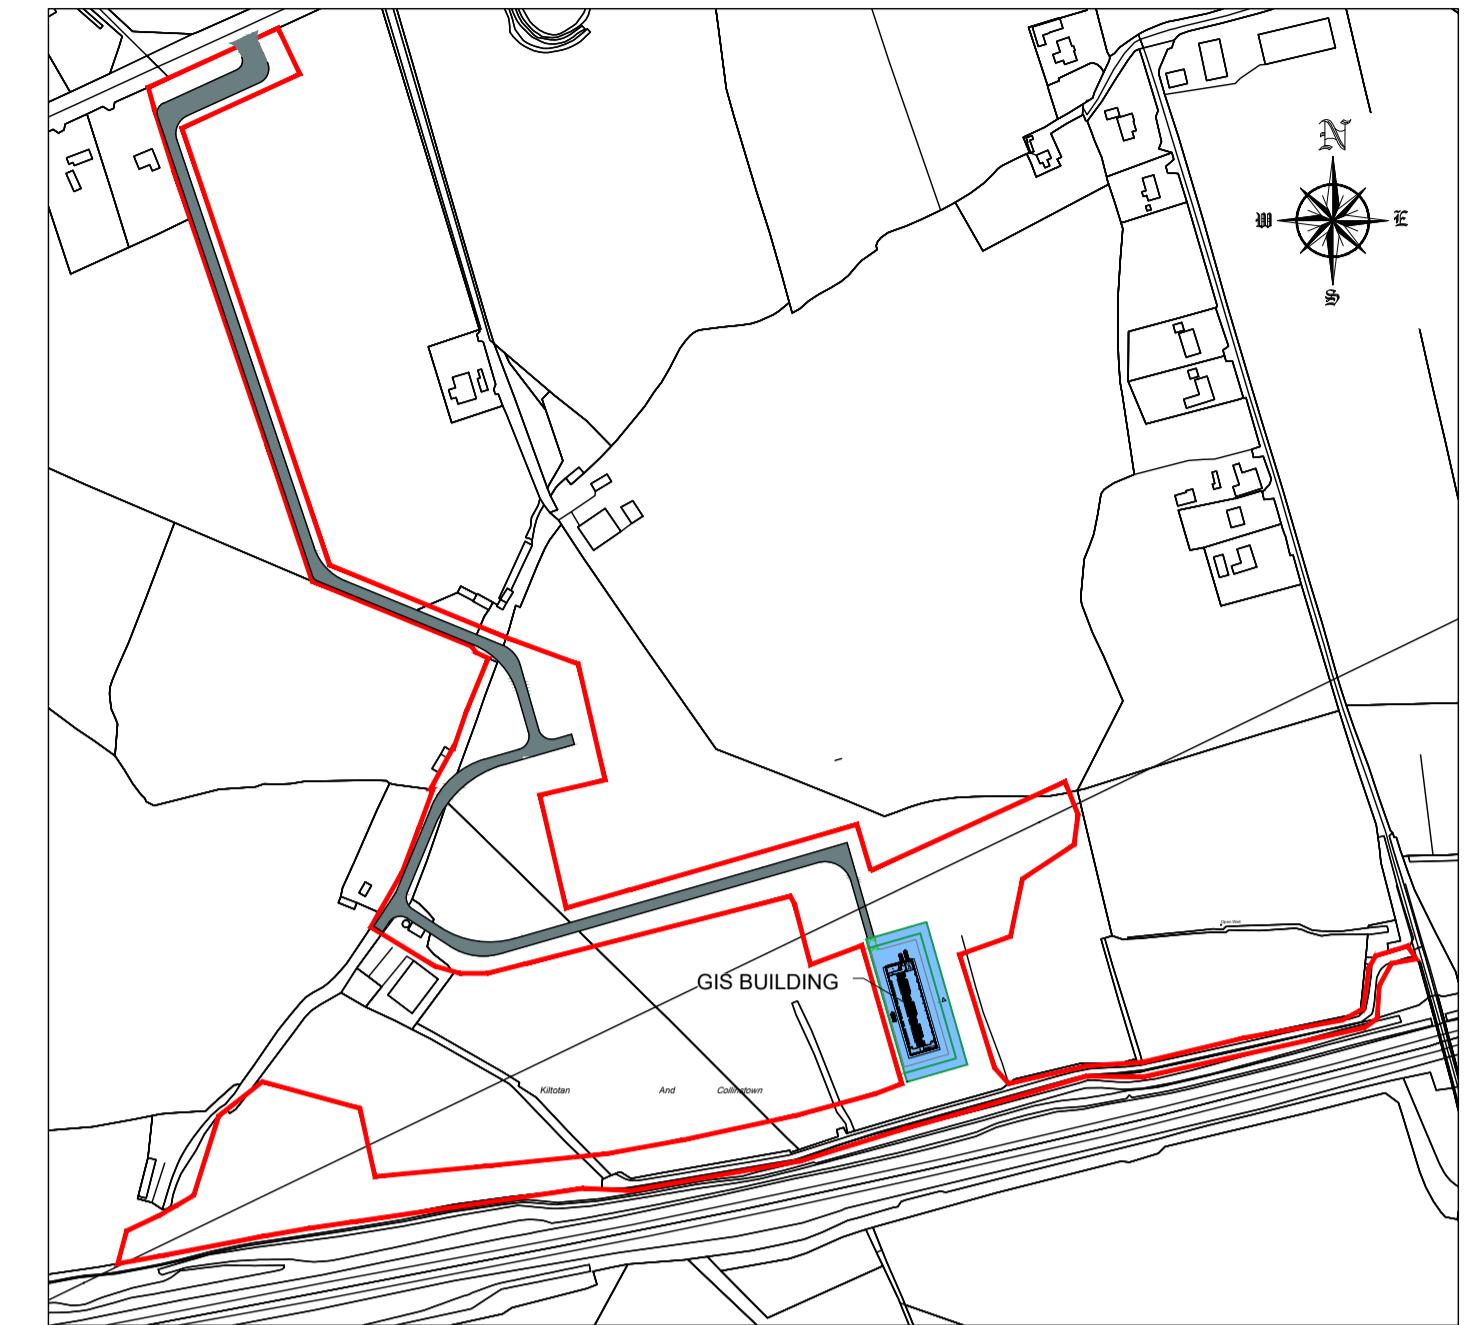




GROUND FLOOR LAYOUT
SCALE 1:125

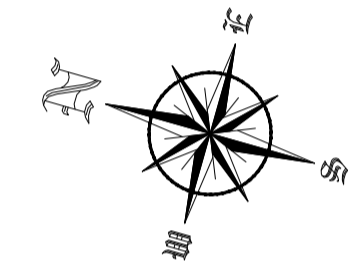

SITE KEY
SCALE 1:5000

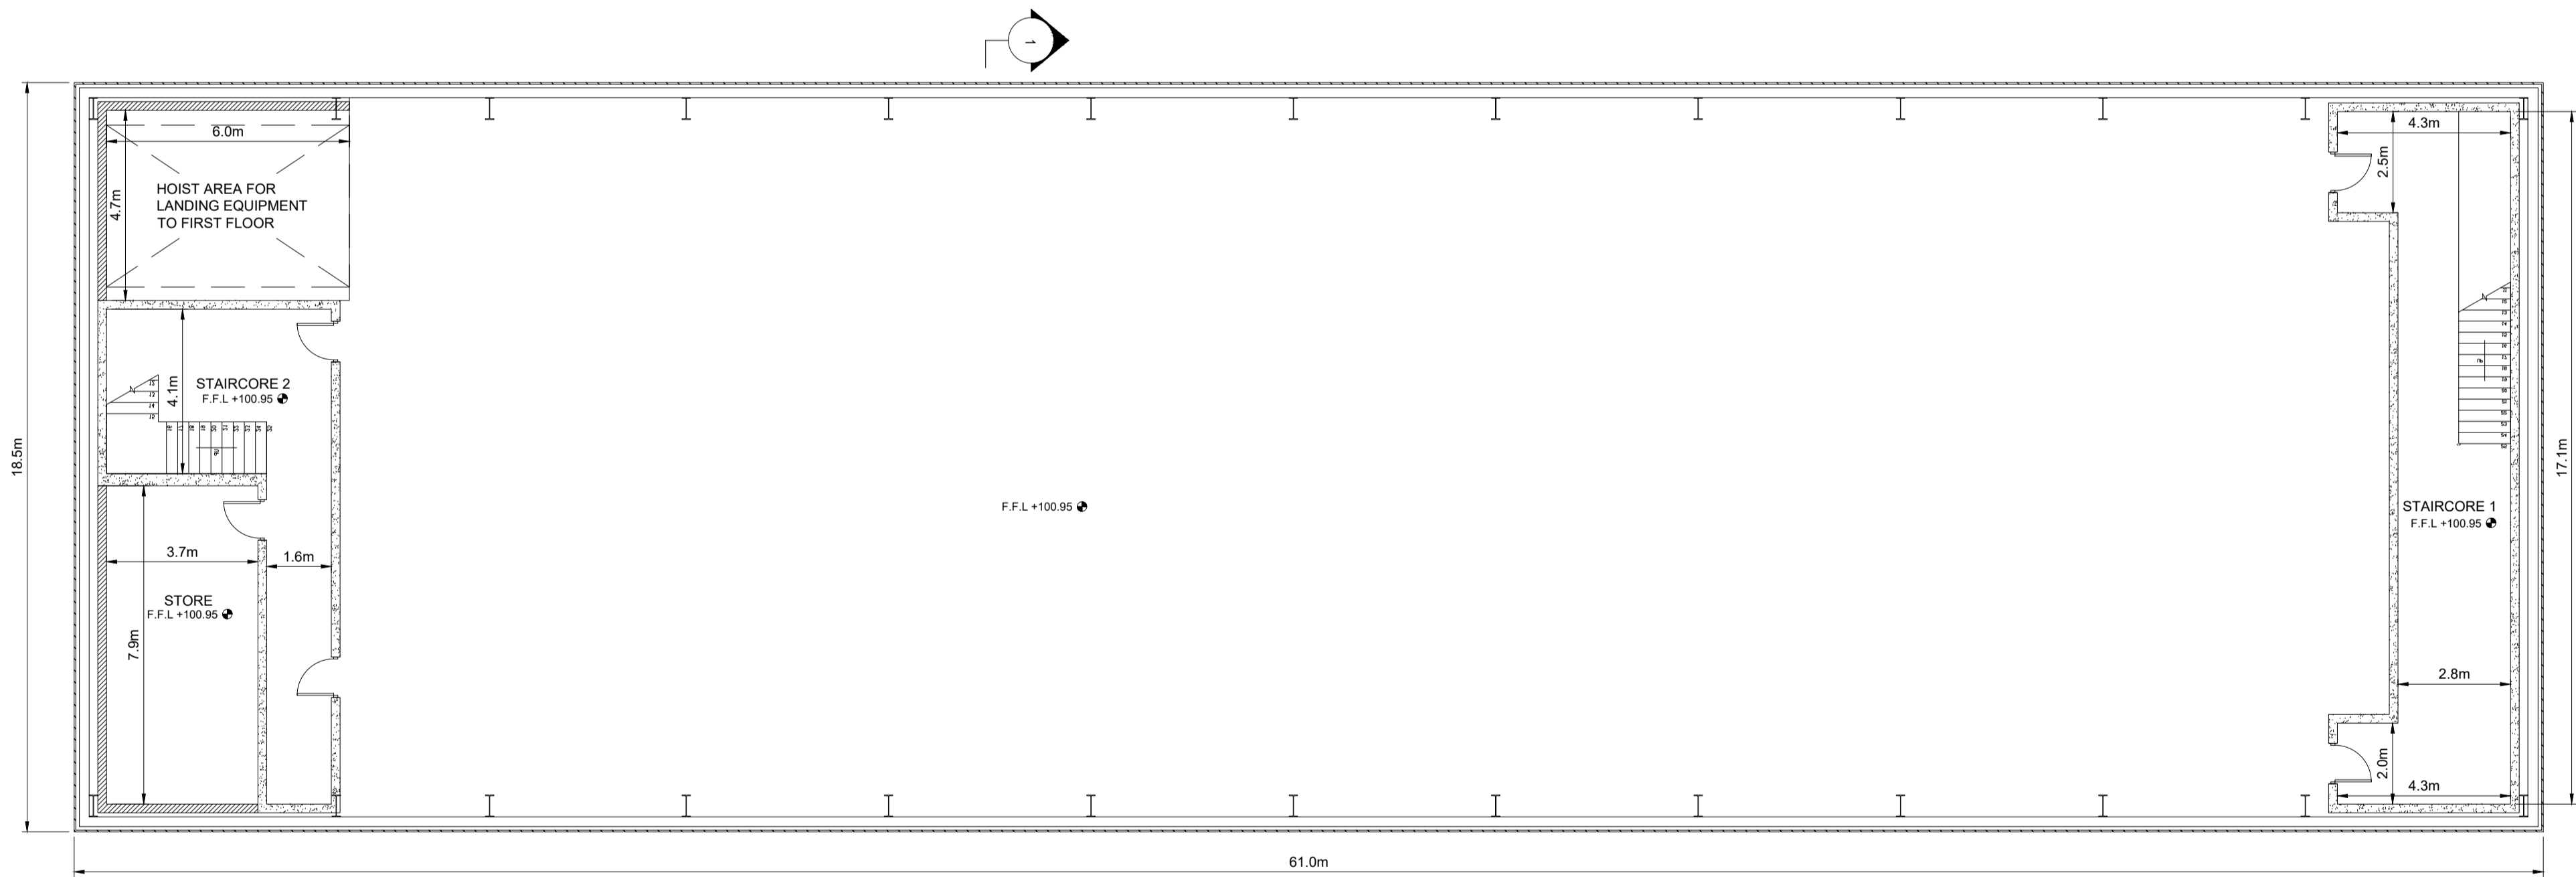

FIRST FLOOR LAYOUT
SCALE 1:125

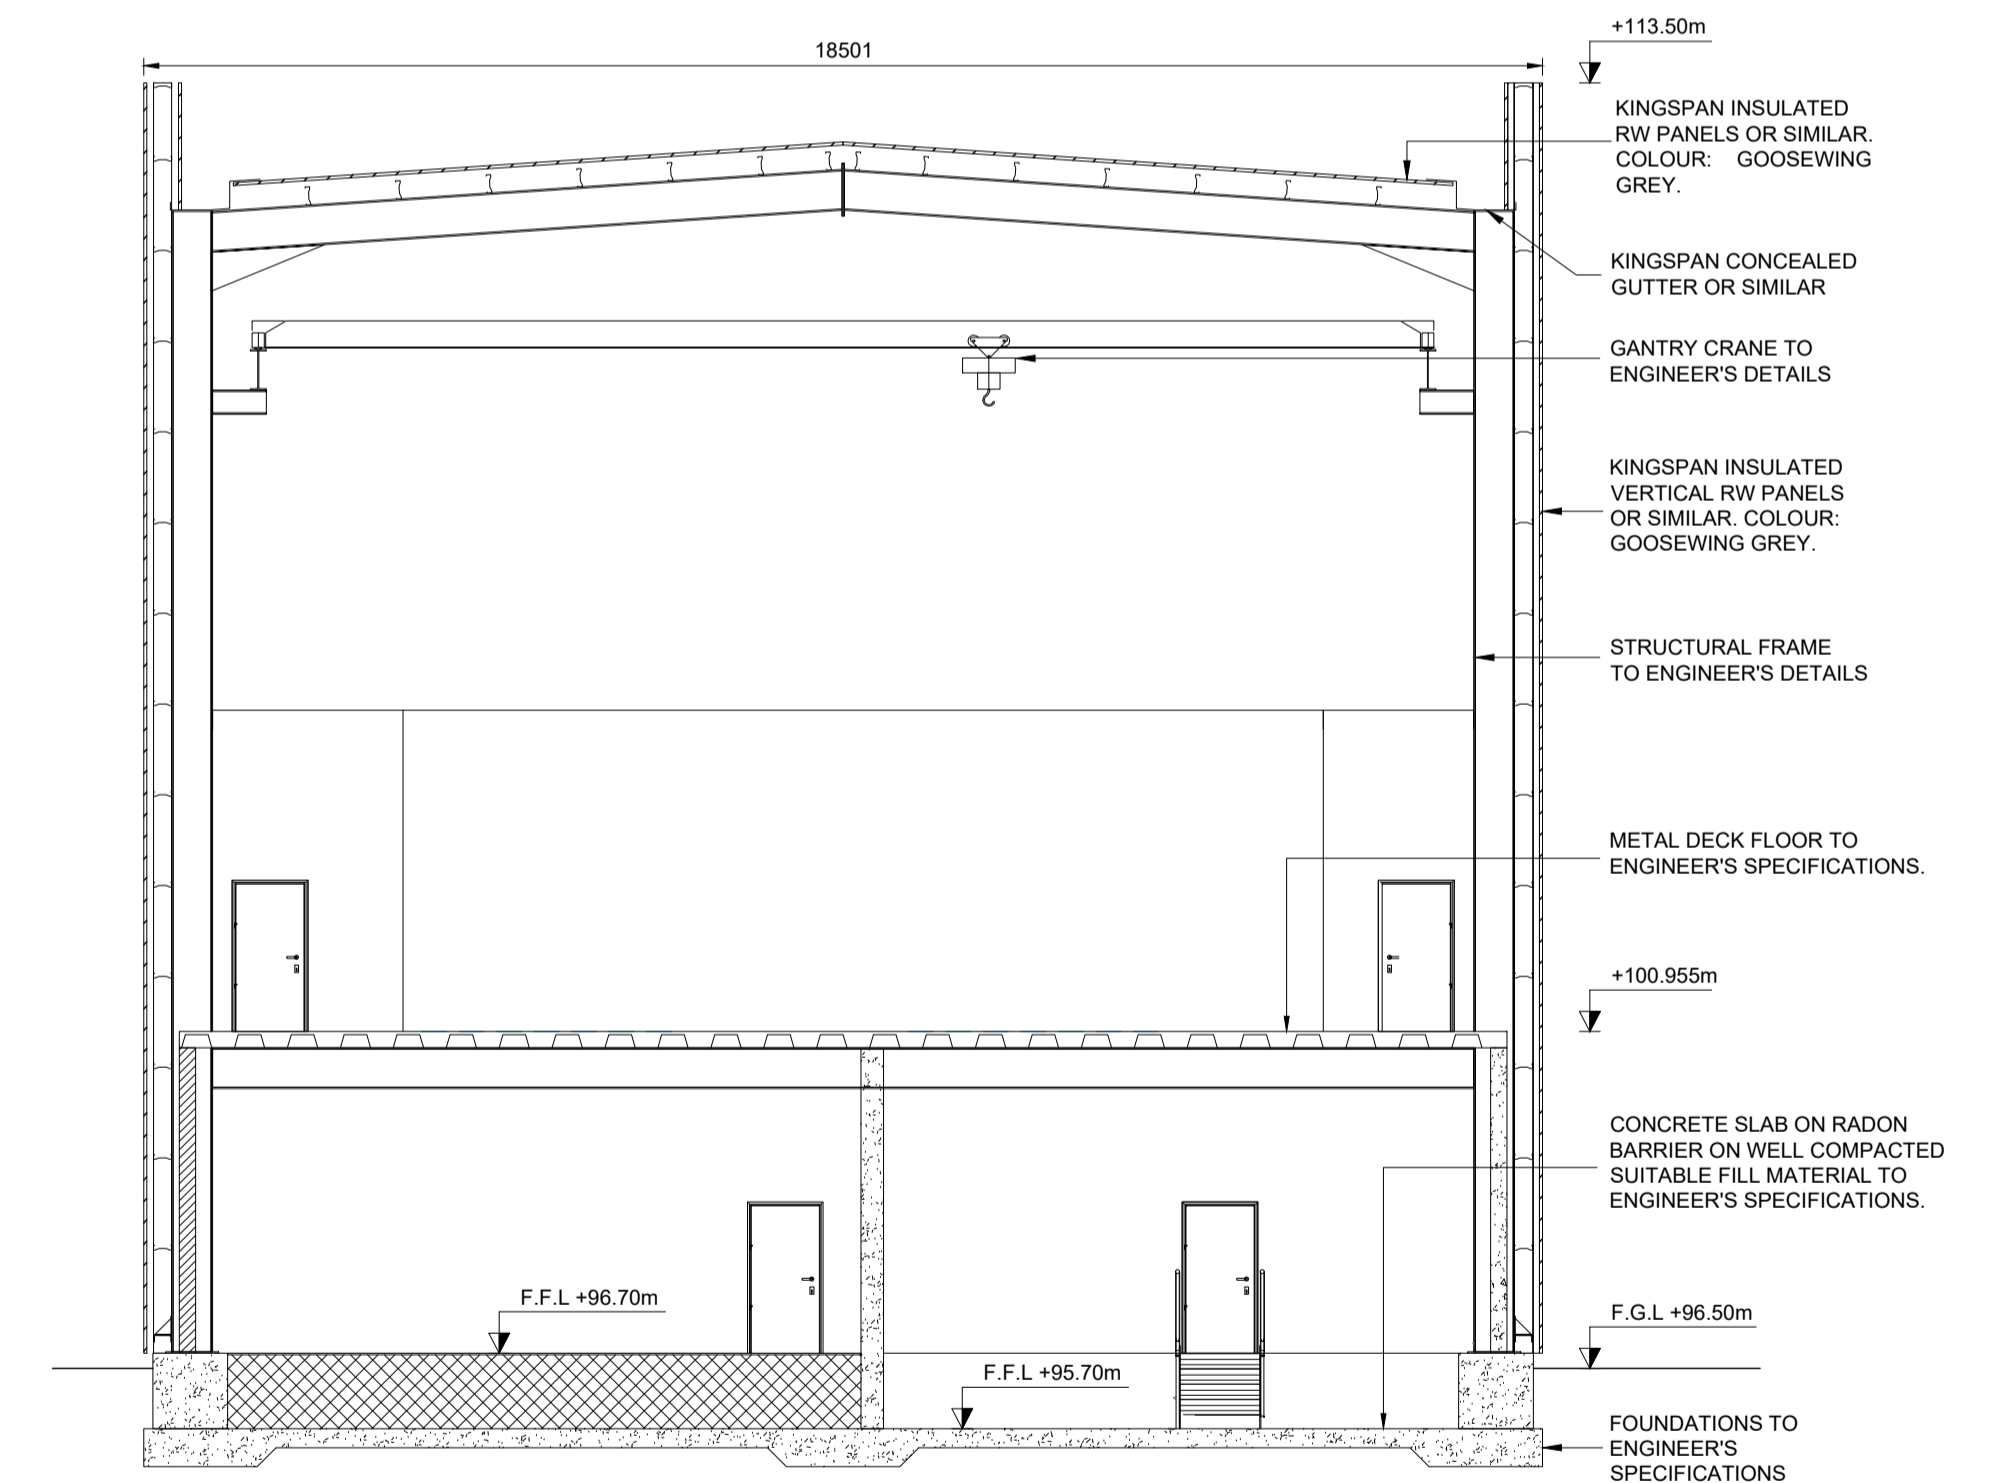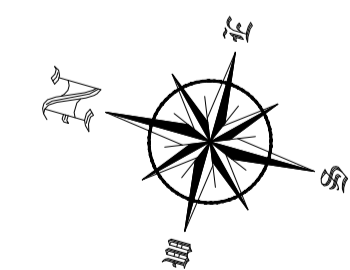

SECTION 1-1
SCALE 1:100

Rev.	Modifications	By	Date
P1	REVIEW ISSUE	BB	27.08.21
P2	REVIEW ISSUE	BB	20.10.21
P3	PLANNING ISSUE	BB	11.02.22

NOTES:
1 FIGURED DIMENSIONS ONLY TO BE TAKEN FROM THIS DRAWING.
2 THIS DRAWING TO BE READ IN CONJUNCTION WITH ALL OTHER RELEVANT DRAWINGS AND SPECIFICATIONS.

© COPYRIGHT OF



Email: info@halston.ie
Tel: 094 9010111

IHUB BUILDING
WESTPORT ROAD
CASTLEBAR
CO. MAYO.
F23 K162

Client	LUMCLOON ENERGY	Drawn	BB	Checked	WD	Approved	CS
Project	LEL GIS, CASTLELOST CO. WESTMEATH	Date	Aug 2021				
Title	GIS BUILDING - FLOOR PLANS & SECTION	Scales	As Shown (A1)				
Stage	PLANNING	Sheet	1 of 1	Sheet Size	A1		
		Job No.	SEP-0347	Rev	P3		
		Dwg. No.	0347-PL-2020				