




WEST ELEVATION
SCALE 1:125

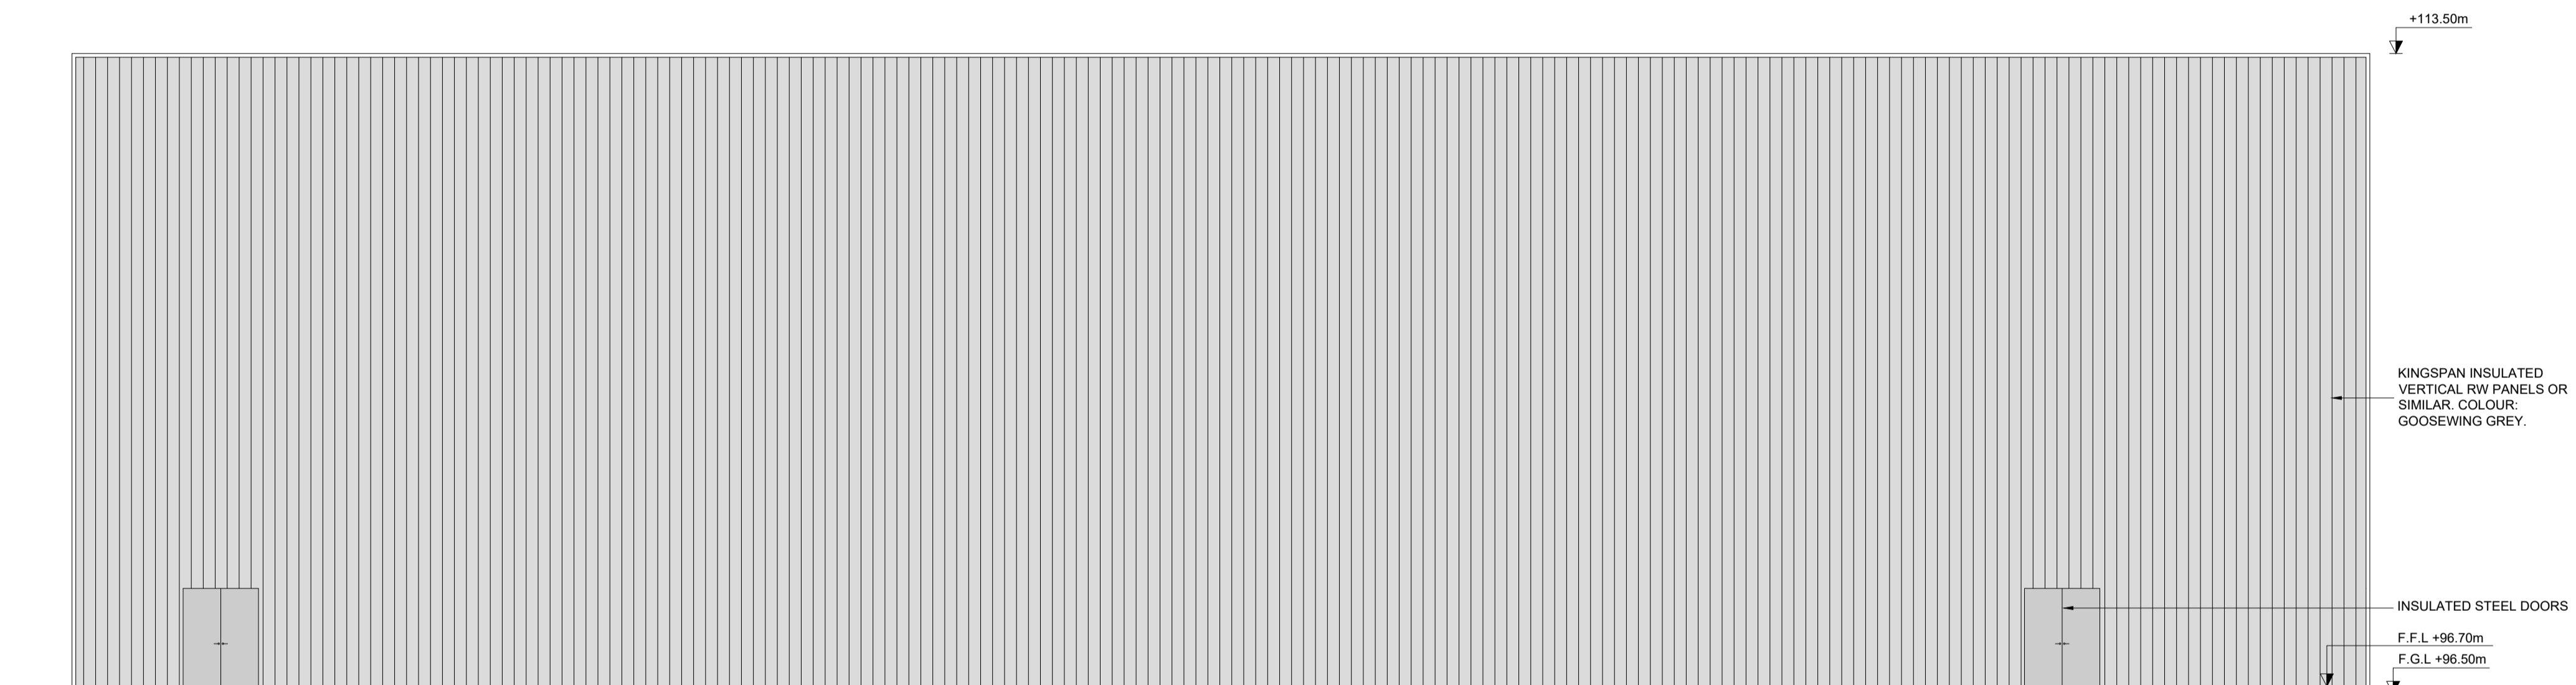


EAST ELEVATION
SCALE 1:125

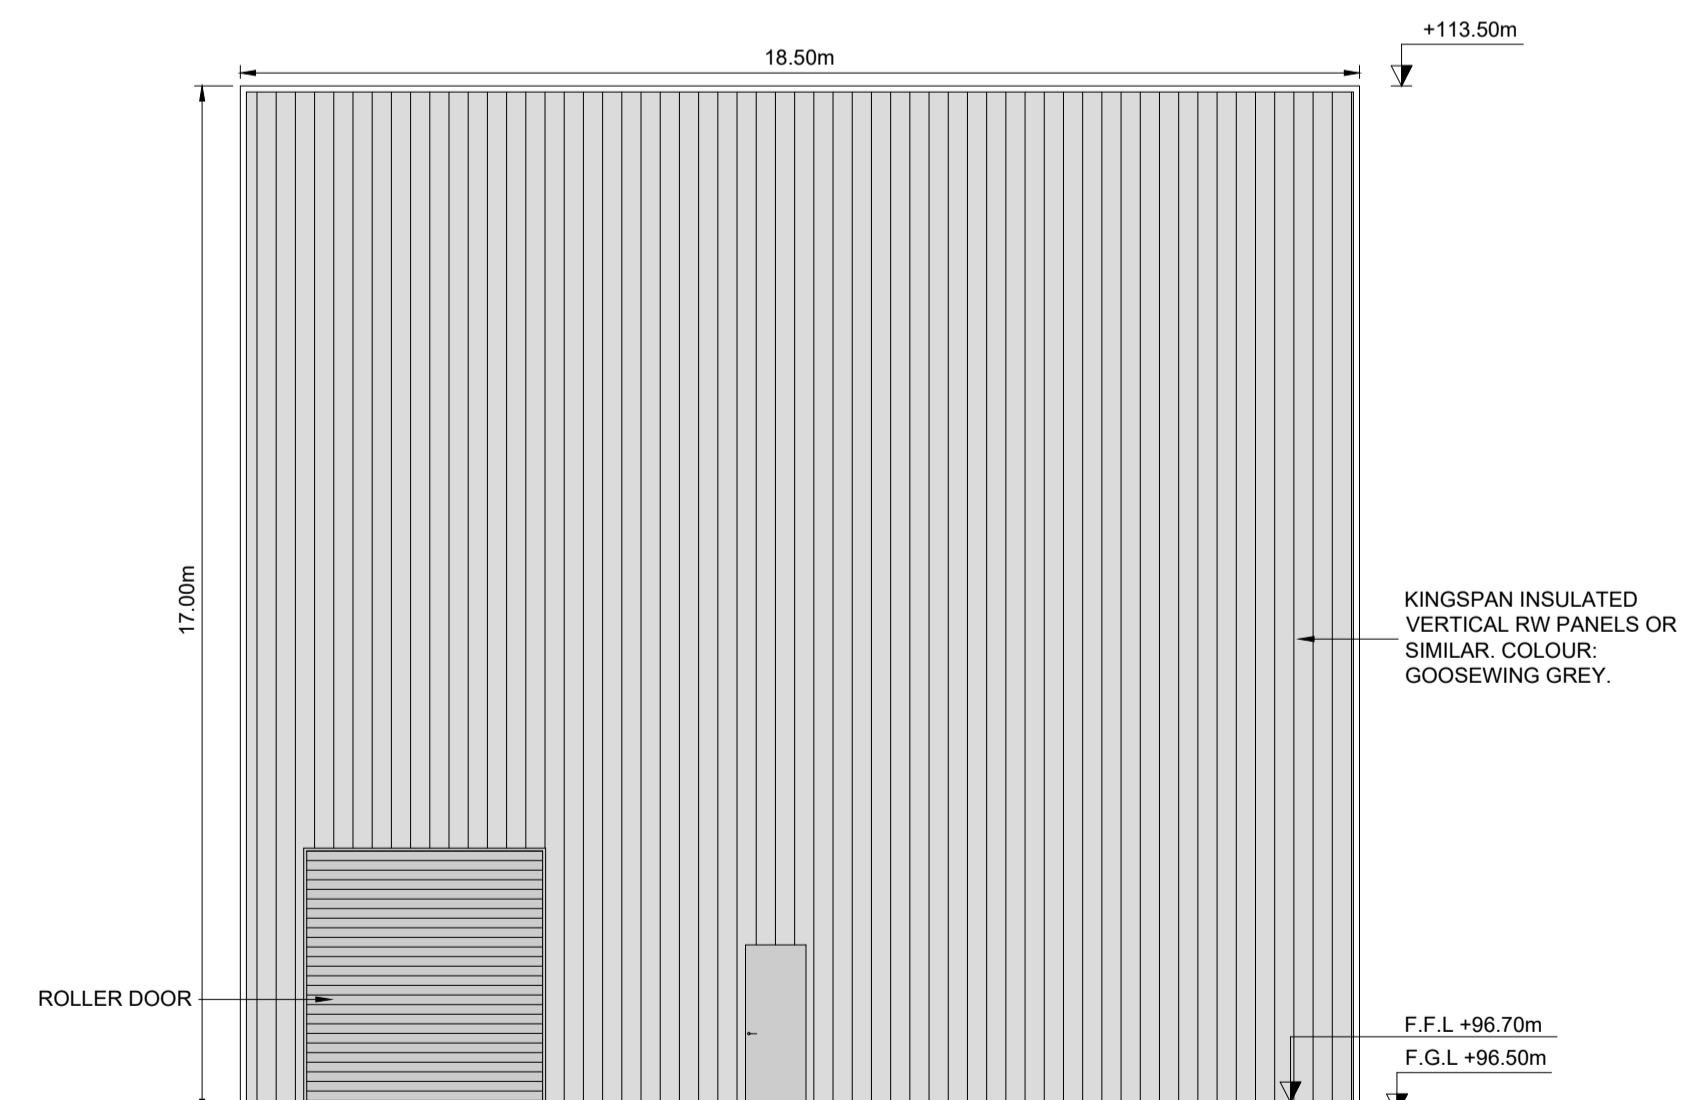


NORTH ELEVATION
SCALE 1:125

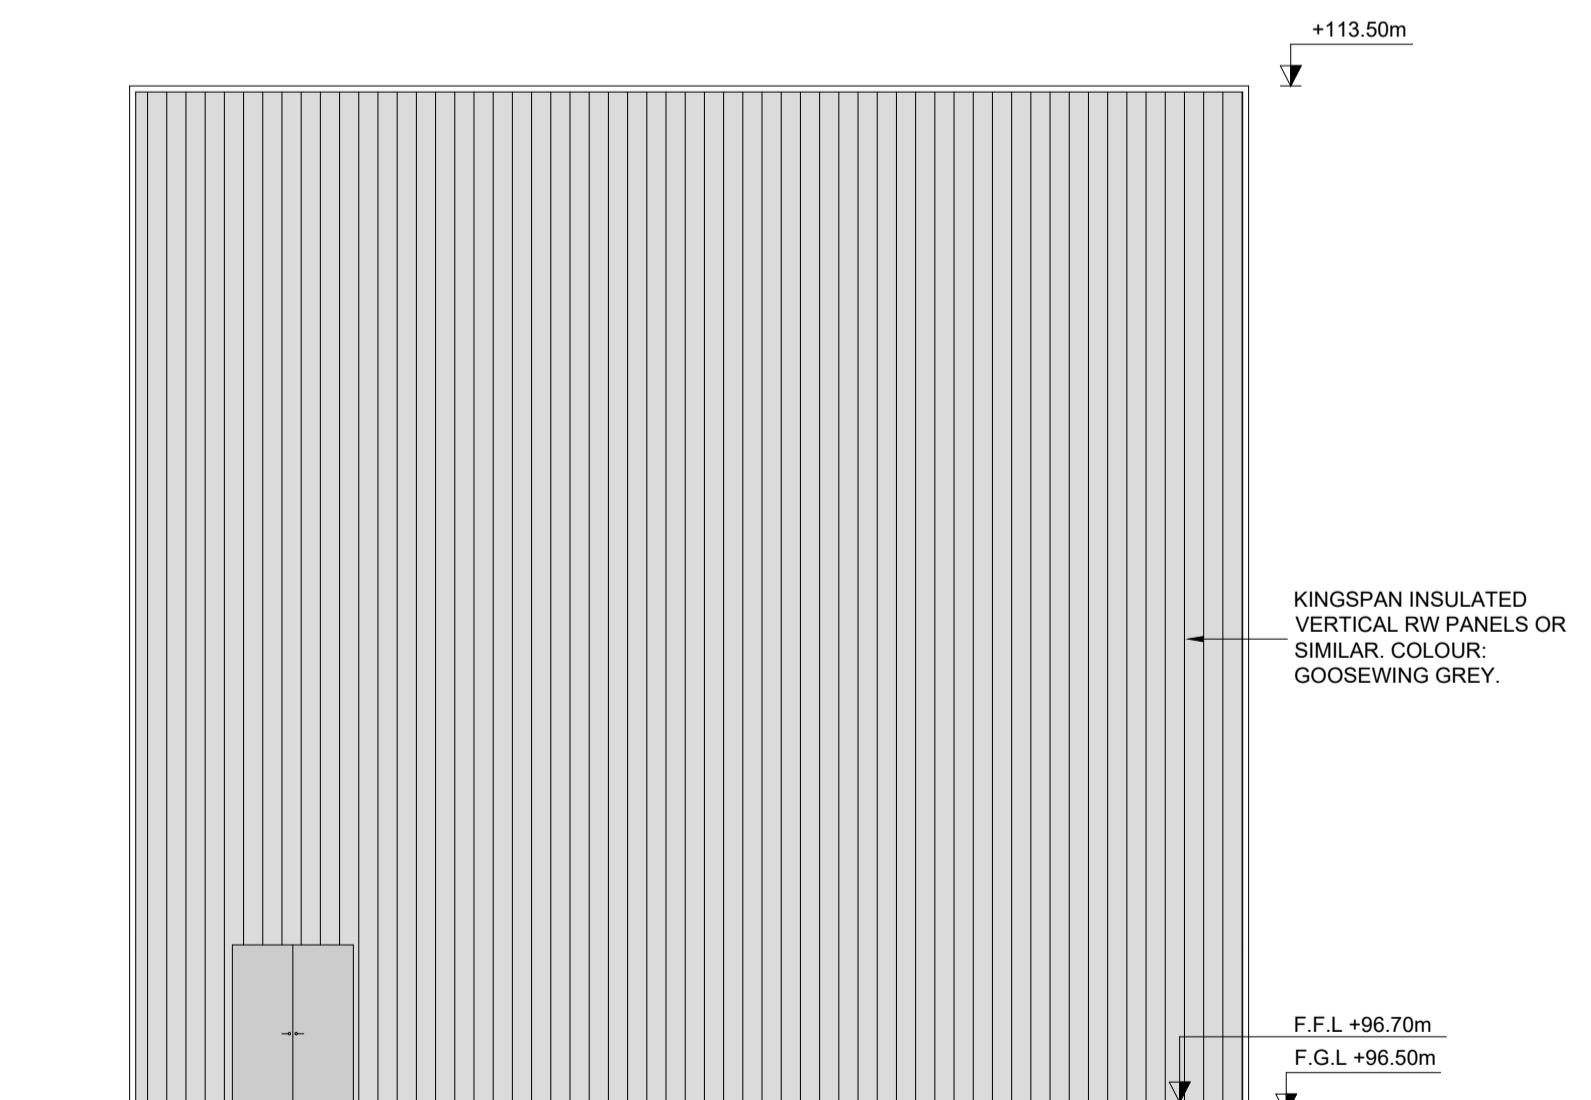

SOUTH ELEVATION
SCALE 1:125

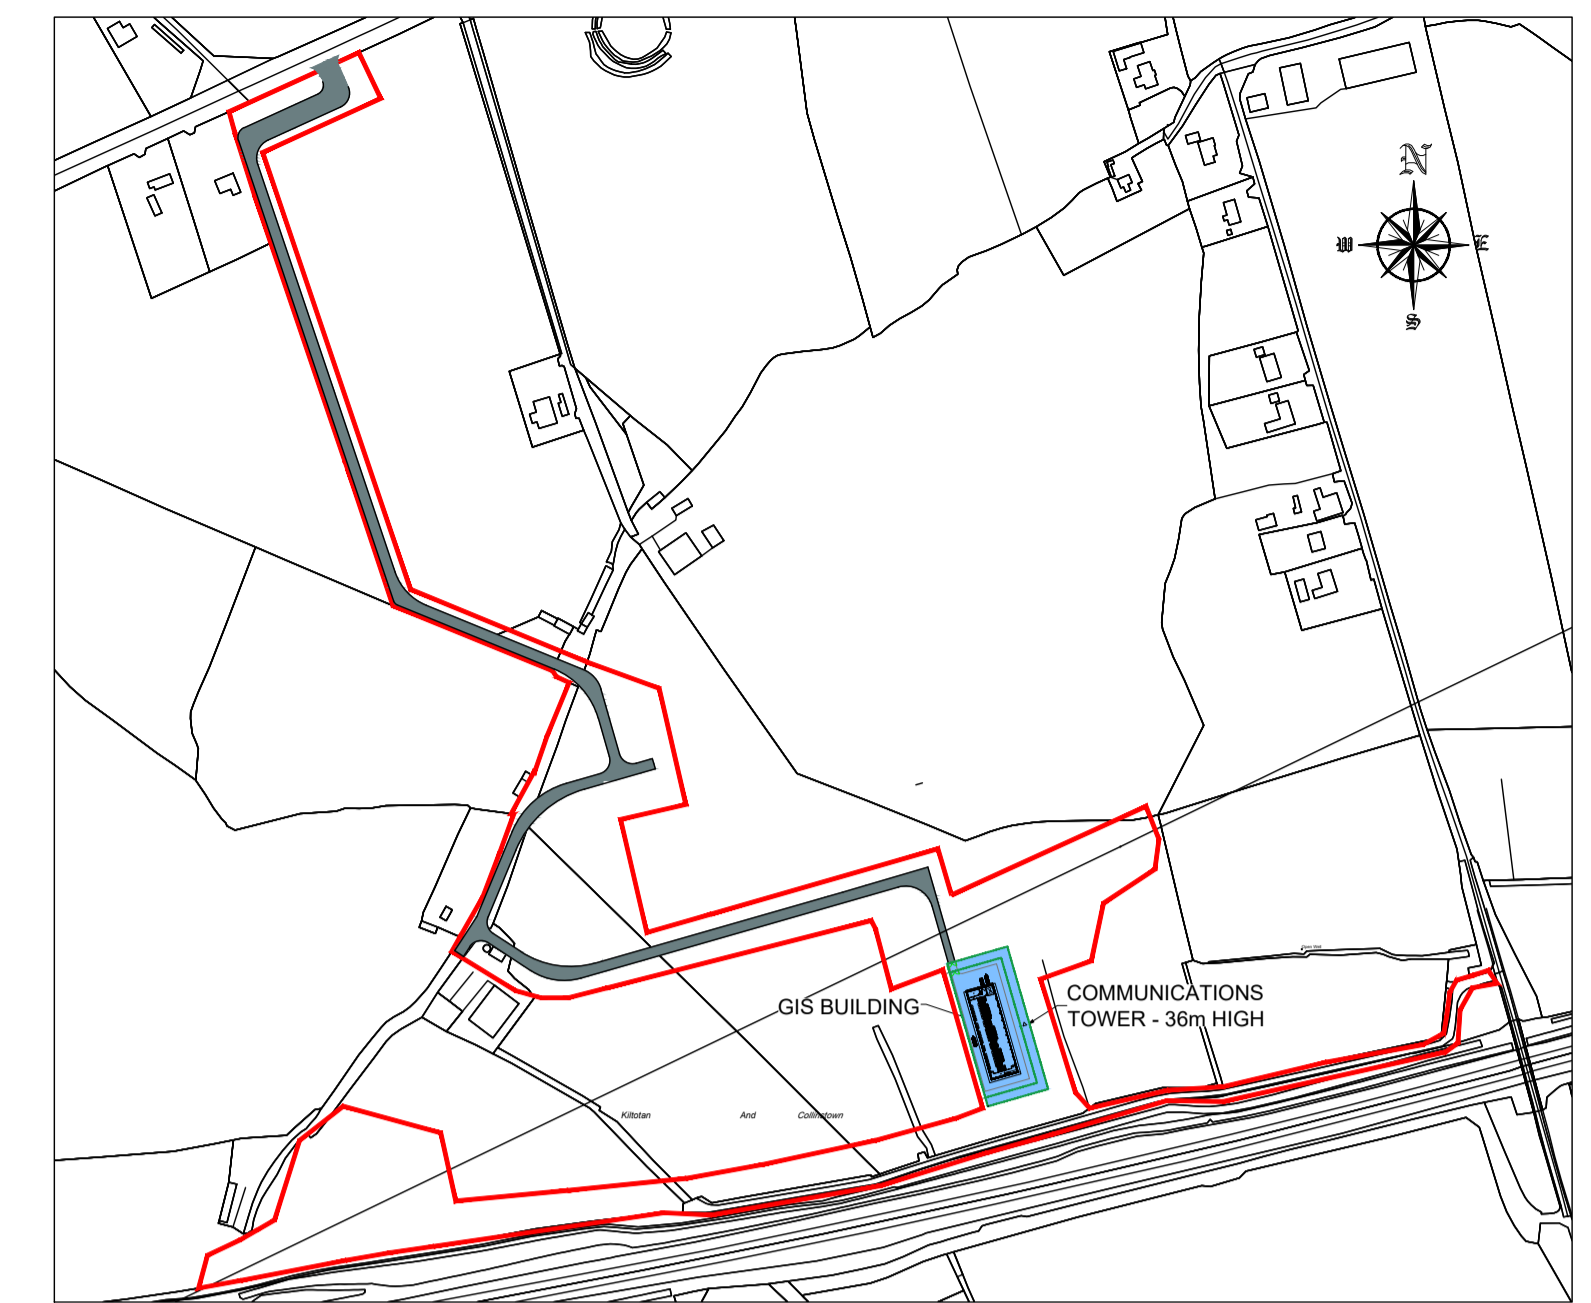

SITE KEY
SCALE 1:5000

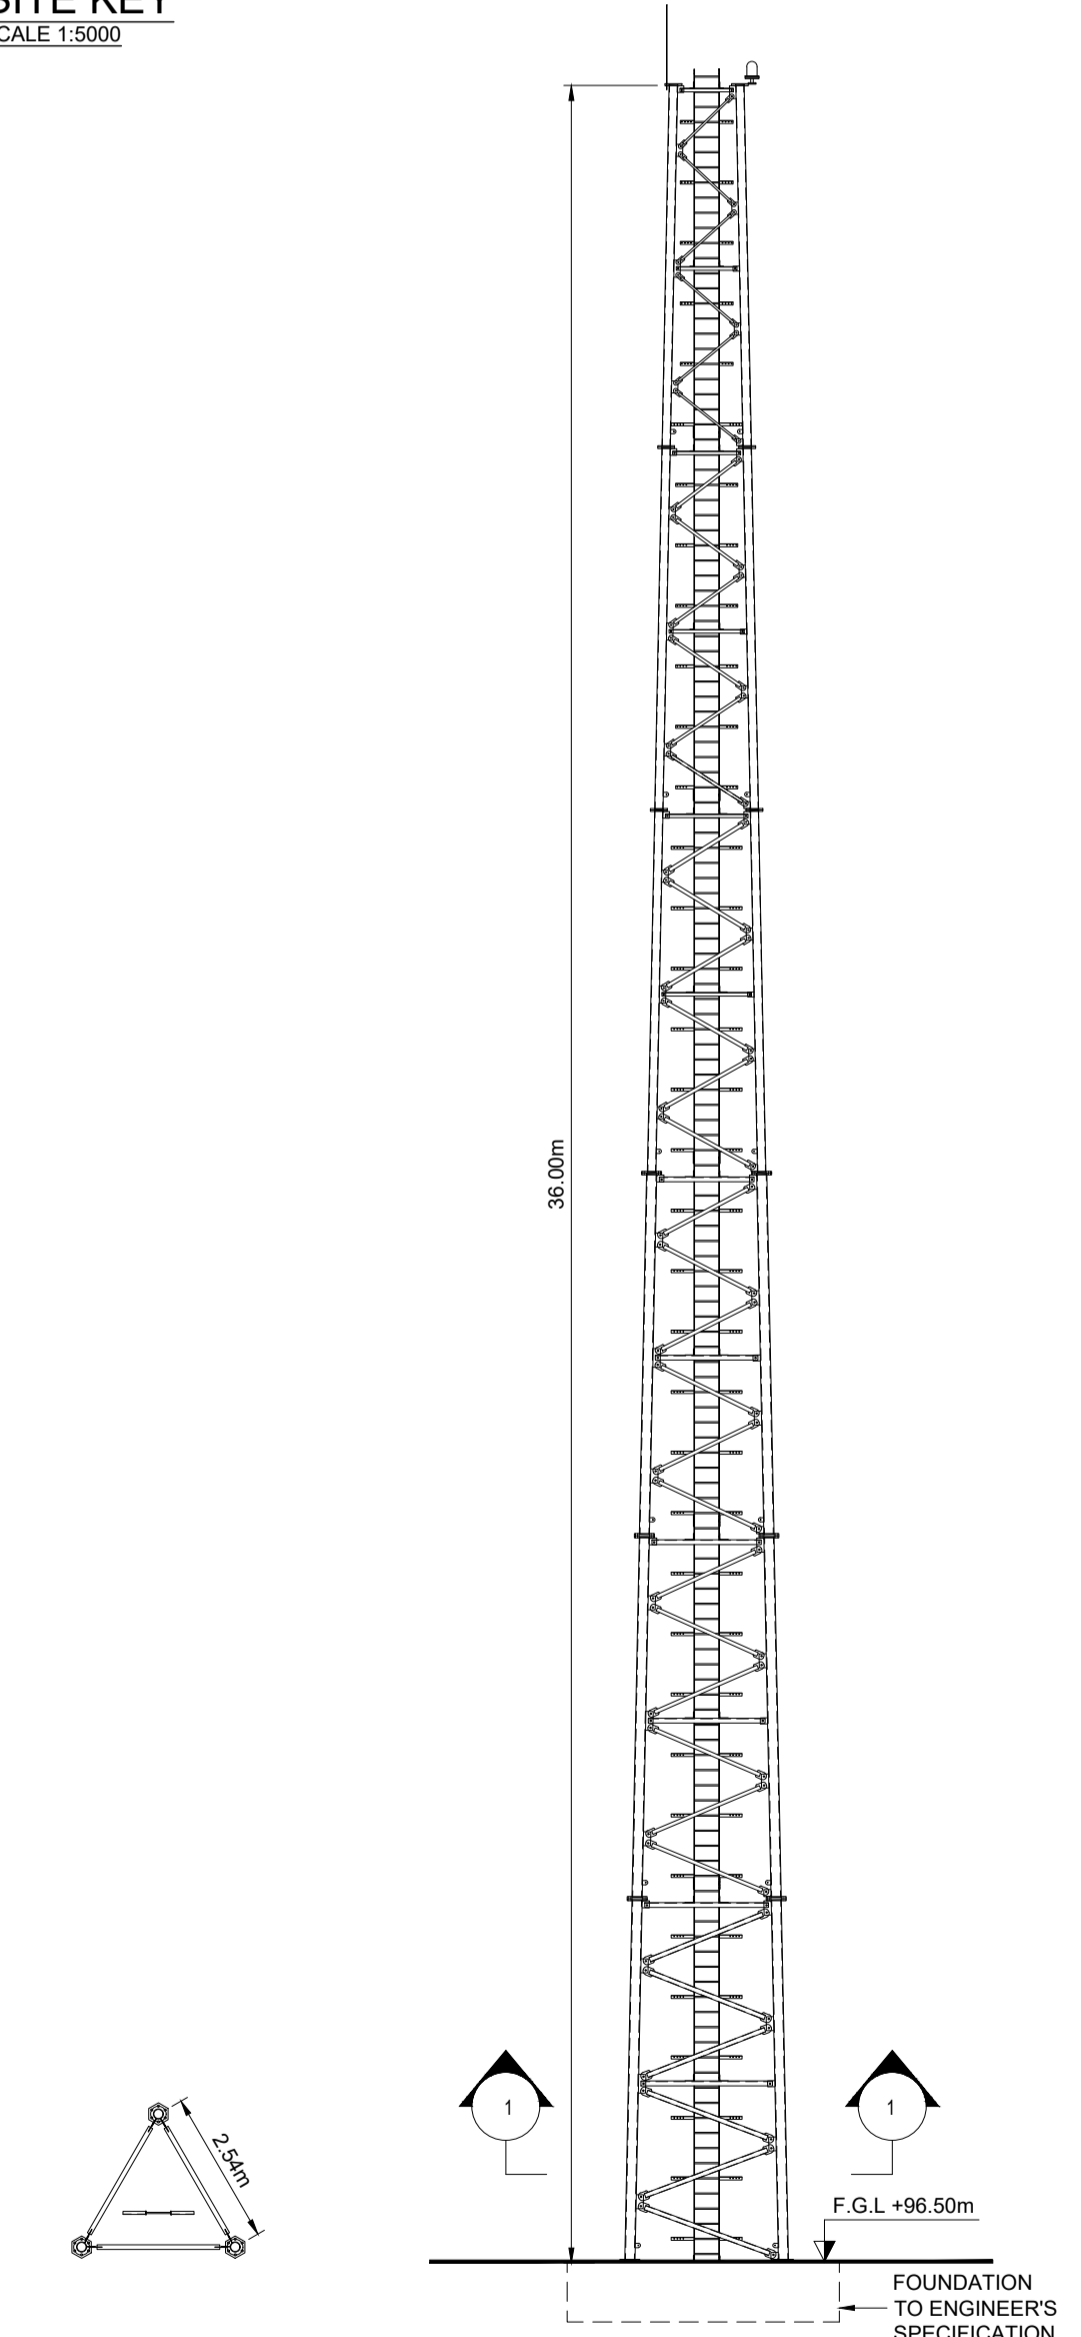

SECTION 1-1
SCALE 1:125

COMMUNICATIONS TOWER ELEVATION
SCALE 1:125

Rev.	Modifications	By	Date
P1	REVIEW ISSUE	BB	27.08.21
P2	REVIEW ISSUE	BB	20.10.21
P3	PLANNING ISSUE	BB	11.02.22

NOTES:
1 FIGURED DIMENSIONS ONLY TO BE TAKEN FROM THIS DRAWING.
2 THIS DRAWING TO BE READ IN CONJUNCTION WITH ALL OTHER RELEVANT DRAWINGS AND SPECIFICATIONS.

© COPYRIGHT OF



Email: info@halston.ie
Tel: 094 9010111

IHUB BUILDING
WESTPORT ROAD
CASTLEBAR
CO. MAYO,
F23 K162

Client	LUMCLOON ENERGY
Project	LEL GIS, CASTLELOST CO. WESTMEATH
Title	GIS BUILDING & COMMUNICATIONS TOWER - ELEVATIONS
Stage	PLANNING

Drawn	BB	Checked	WD	Approved	CS
Date	Aug 2021				
Scales	As Shown (A1)				
Sheet	1 of 1	Sheet Size	A1		
Job No.	SEP-0347	Rev	P3		
Dwg. No.	0347-PL-2021				