


First Floor Plan

Scale 1:100

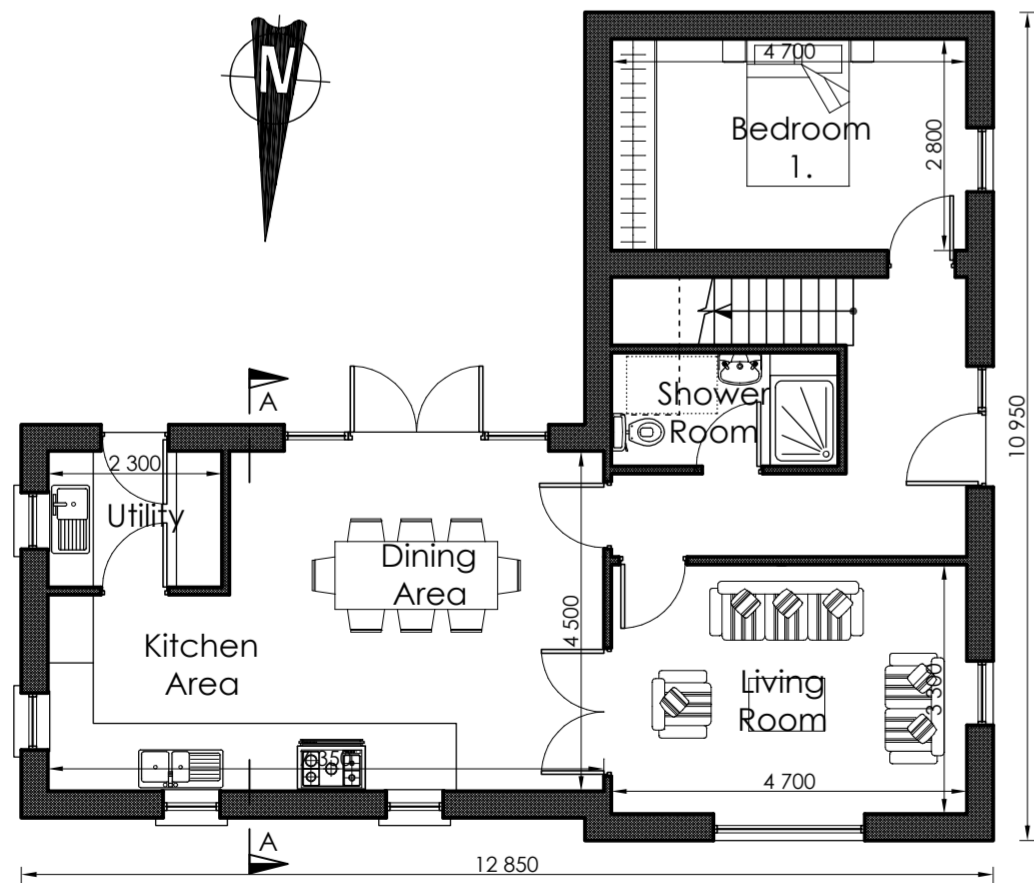


Ground Floor Plan

Scale 1:100



Front Elevation


Scale 1:100

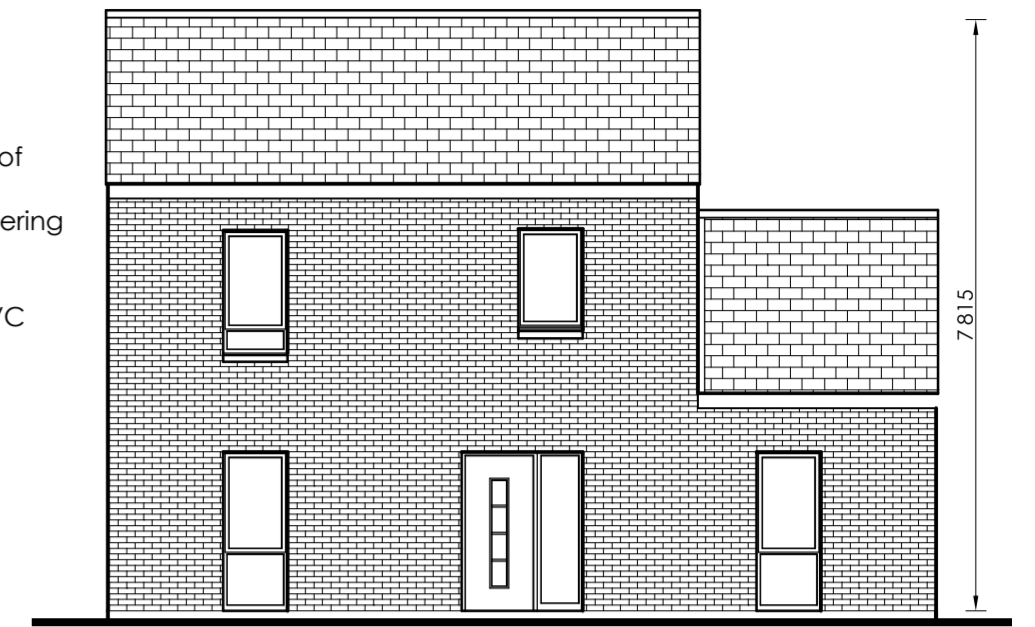

Side Elevation

Scale 1:100

- Selected slate/tile to roof
- PVC fascia, soffit & guttering in selected colour
- Double/triple glazed PVC windows in selected colour
- Selected brick where indicated
- Selected plaster finish
- Smooth plaster plinth

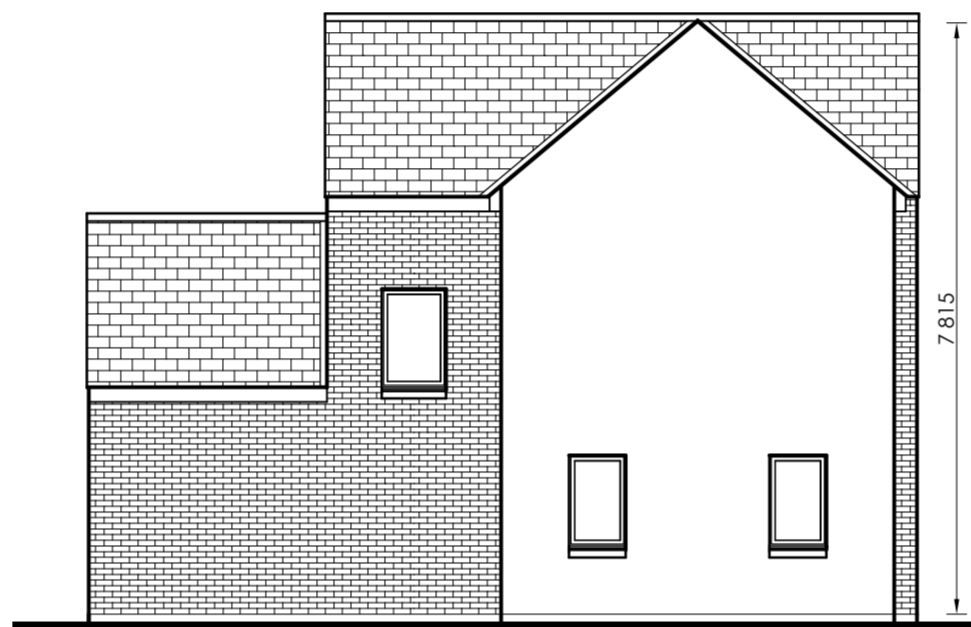

Side Elevation


Scale 1:100

- Selected slate/tile to roof
- PVC fascia, soffit & guttering in selected colour
- Double/triple glazed PVC windows in selected colour
- Selected brick where indicated
- Selected plaster finish
- Smooth plaster plinth



Rear Elevation

Scale 1:100

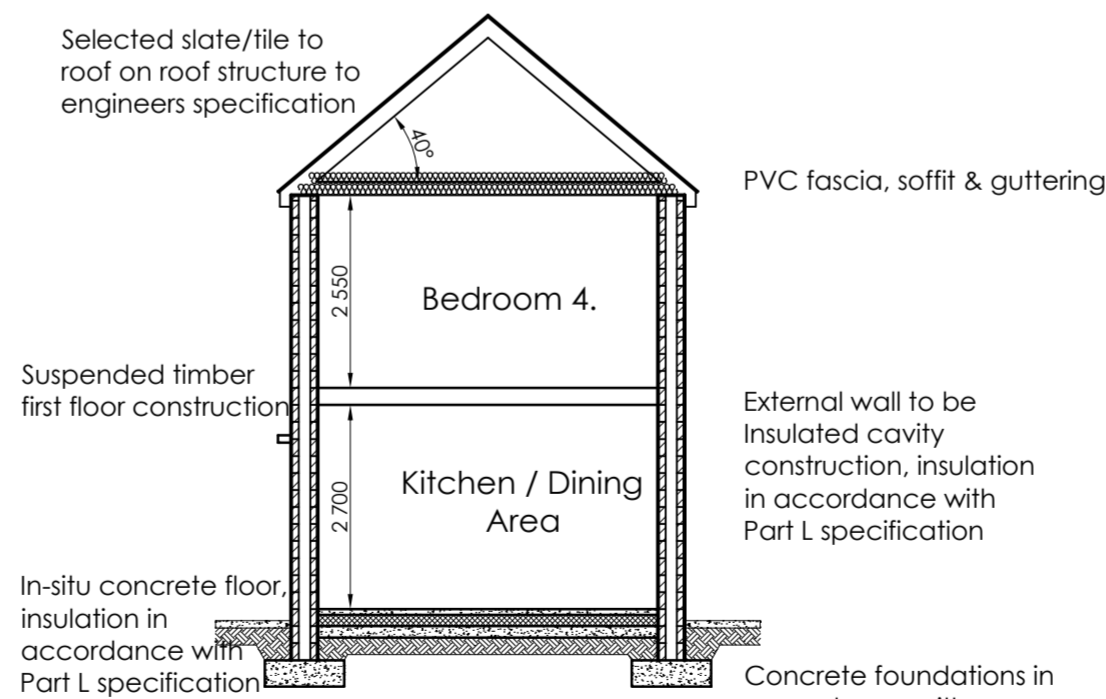

Section A-A

Scale 1:100

1 no. 4 bed detached, Type 'B' [148.6m²]

Revision	Description	Date
1	Proposed residential development at Ballykeeffe, Raheen, Limerick. For: DW Raheen Developments Ltd.	December 2021
GLEESON MCSWEENEY ARCHITECTS		Drg No. 1704-10-111
Project: Proposed residential development at Ballykeeffe, Raheen, Limerick. For: DW Raheen Developments Ltd.		Title: 4 Bed Detached Type B
Scale: 1:100 @ A2 Drawn: M.M.	Date: December 2021 Rev:	Drg No.: 1704-10-111
99 O'Connell St., Limerick T 061 412277 E info@gleesonmcsweeney.ie		