



First Floor Plan
Scale 1:200

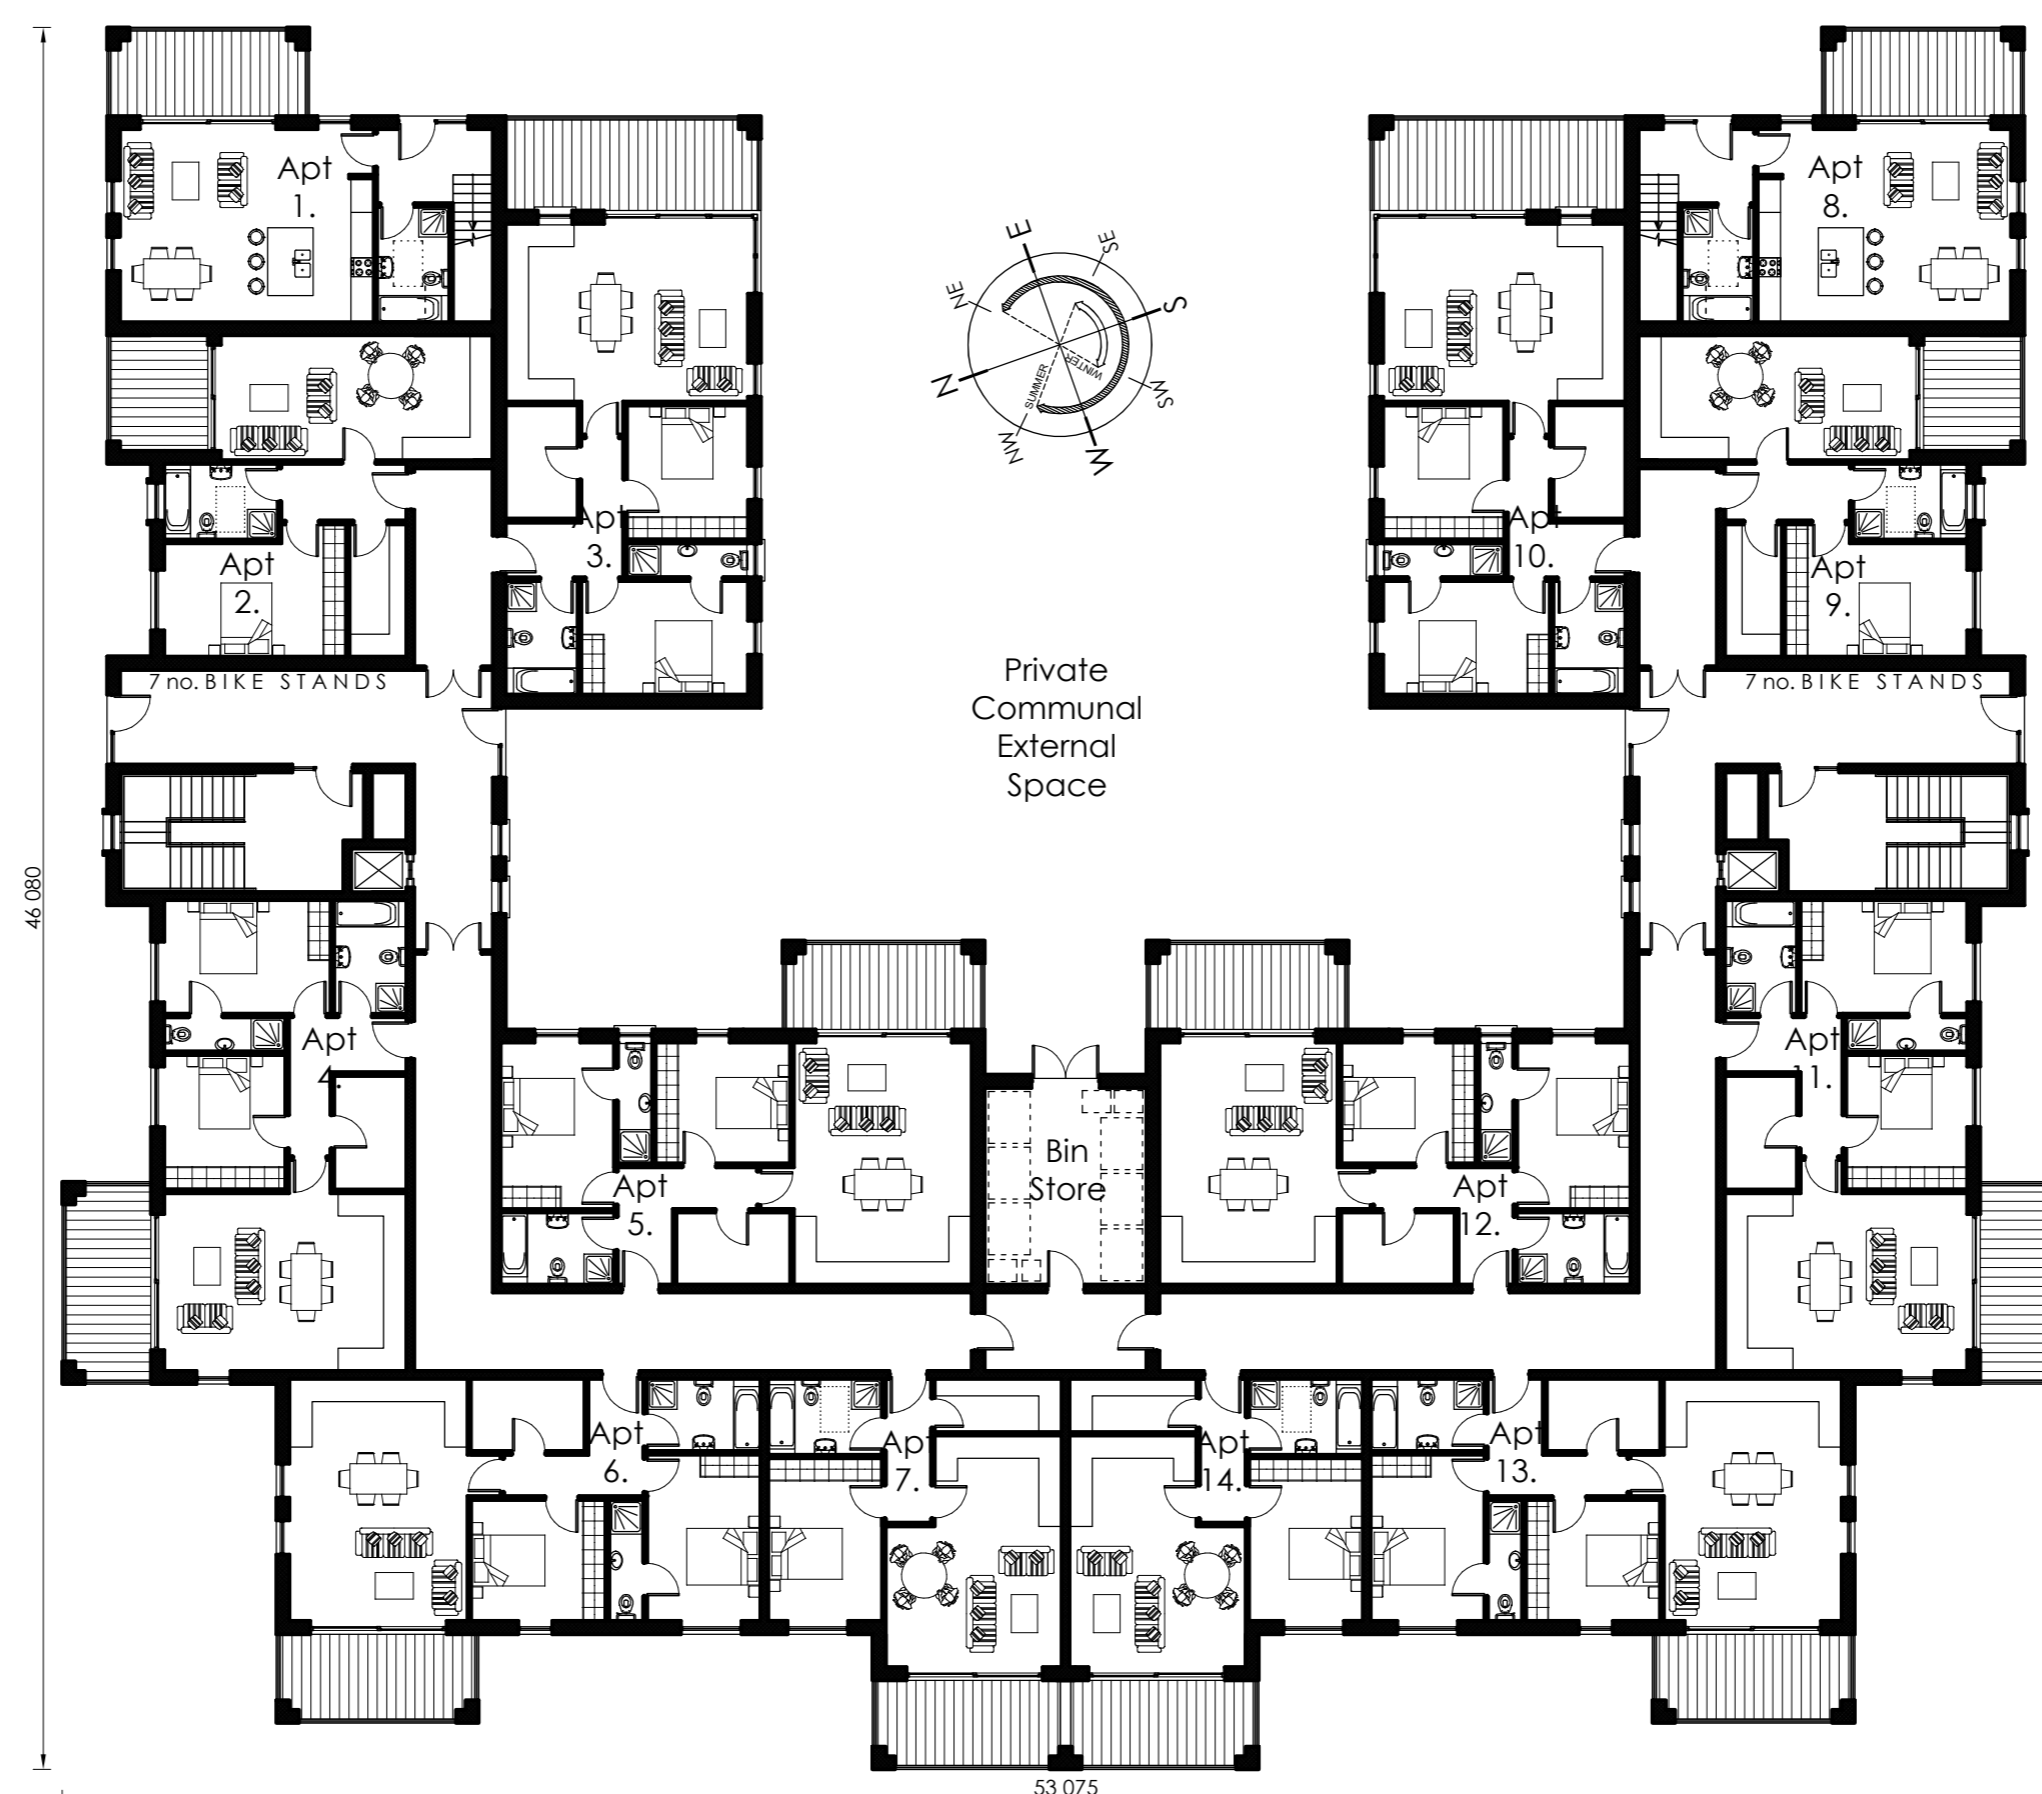

Ground Floor Plan
Scale 1:200

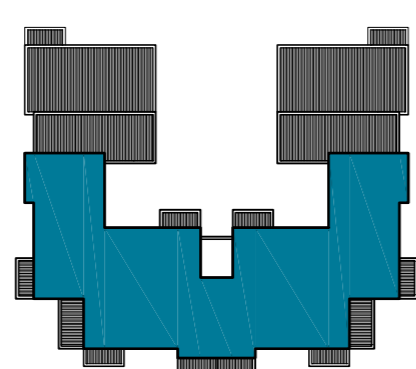

Type 'D' [Total Area = 4,377.1 m²]

- 8 no. 1-bed [55.3 m²] Apartment nos. 7, 14, 20, 26, 30, 34, 38 & 42
- 4 no. 1-bed [56.8 m²] Apartment nos. 2, 9, 15 & 21
- 2 no. 1-bed [58.6 m²] Apartment nos. 37 & 41
- 26 no. 2-bed [79.7 m²] Apartment nos. 3, 4, 5, 6, 10, 11, 12, 13, 16, 17, 18, 19, 22, 23, 24, 25, 27, 28, 29, 31, 32, 33, 35, 36, 39, 40
- 2 no. 2-bed [100.5 m²] Apartment nos. 1 & 8

Revision	Description	Date
	GLEESON MCSWEENEY	
Project	Proposed residential development at Ballykeeffe, Raheen, Limerick. For: DW Raheen Developments Ltd.	Stage Planning
Title	Apartment Building Type D - Floor Plans	Sheet 1 of 3
Scale	1:200 @ A1	Date December 2021
Drawn	M.M.	Rev 1704-10-126
		99 O'Connell St., Limerick T 061 412277 E info@gleesonmcsweeney.ie