


Ground Floor Plan
Scale 1:100

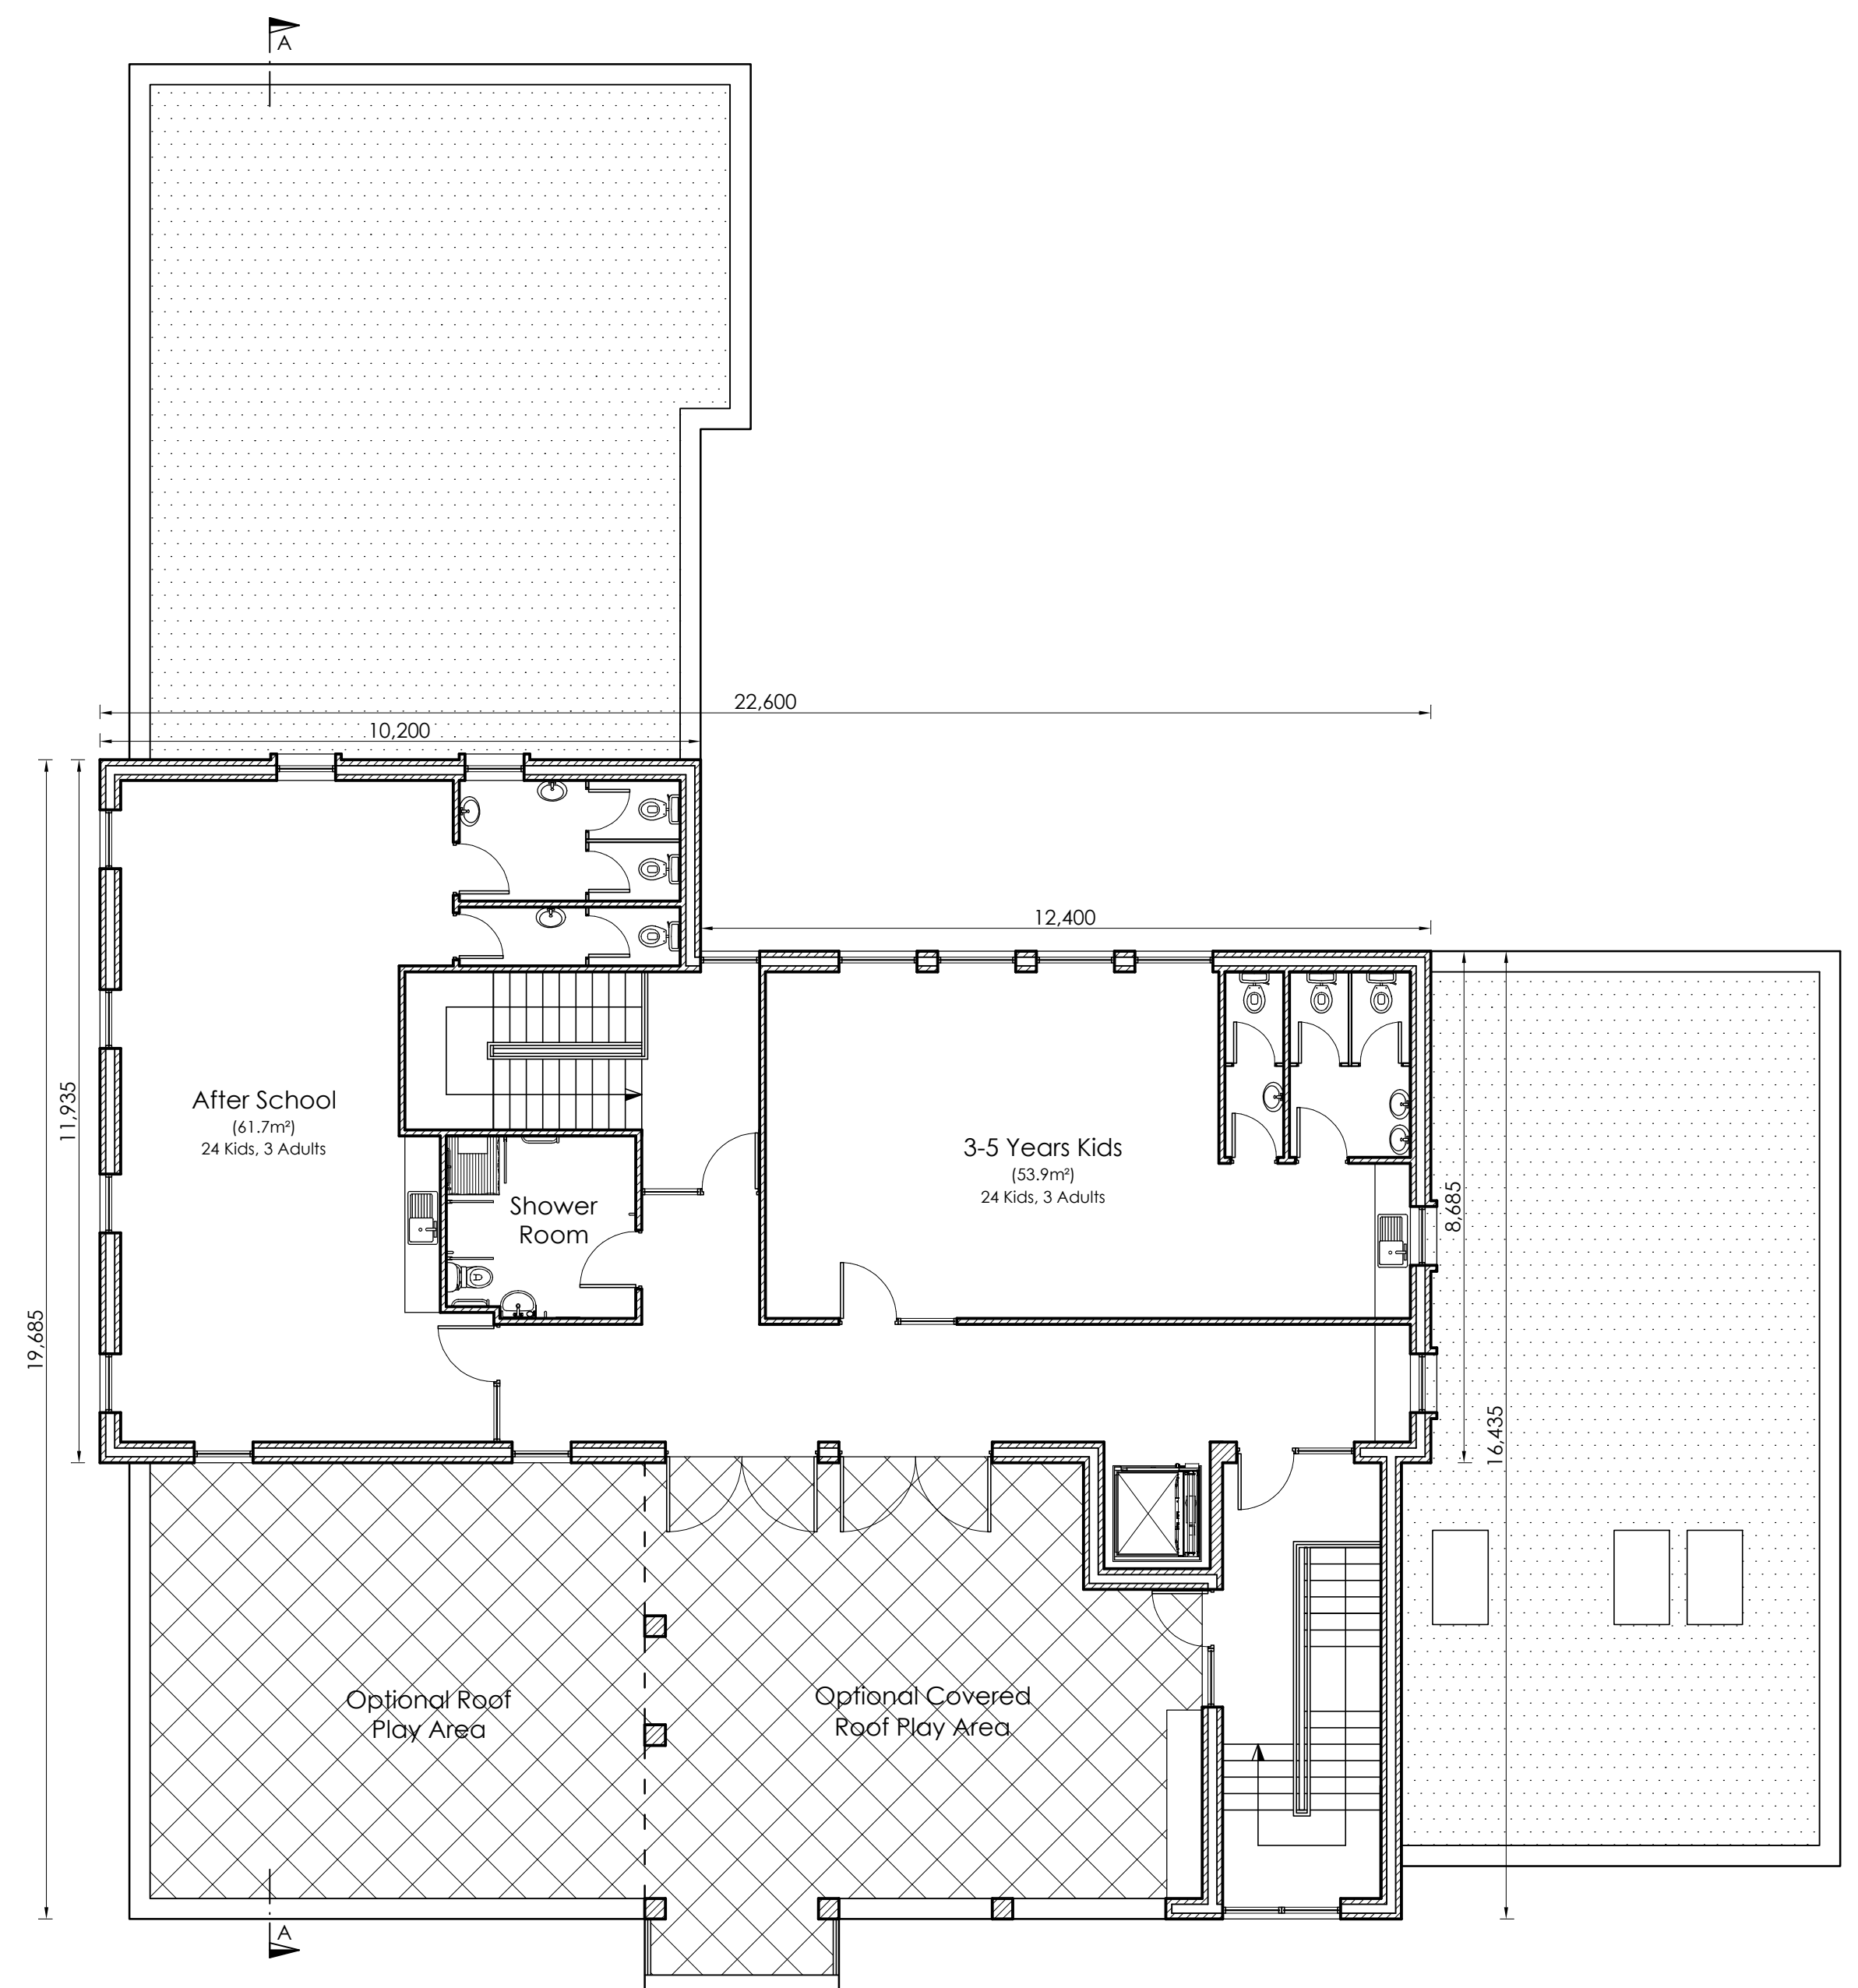

First Floor Plan
Scale 1:100

79 TOTAL CHILDREN NUMBERS:
 • 55 Fulltime
 • 24 After School
 10 STAFF REQUIRED

Revision	Description	Date
1	Issue for Planning	2021
GLEESON MCSWEENEY Project: Proposed residential development at Ballykeeffe, Raheen, Limerick. For: DW Raheen Developments Ltd.		Stage: Planning Sheet 1 of 2
Title: Crèche Building		Drg No. 1704-10-131
Scale: 1:100 @ A1	Date: December 2021	Rev No. 1
Drawn: M.M.	Rev:	
99 O'Connell St., Limerick T 061 412277 E info@gleesonmcsweeney.ie		

ARCHITECTS