



Front Elevation
Scale 1:100

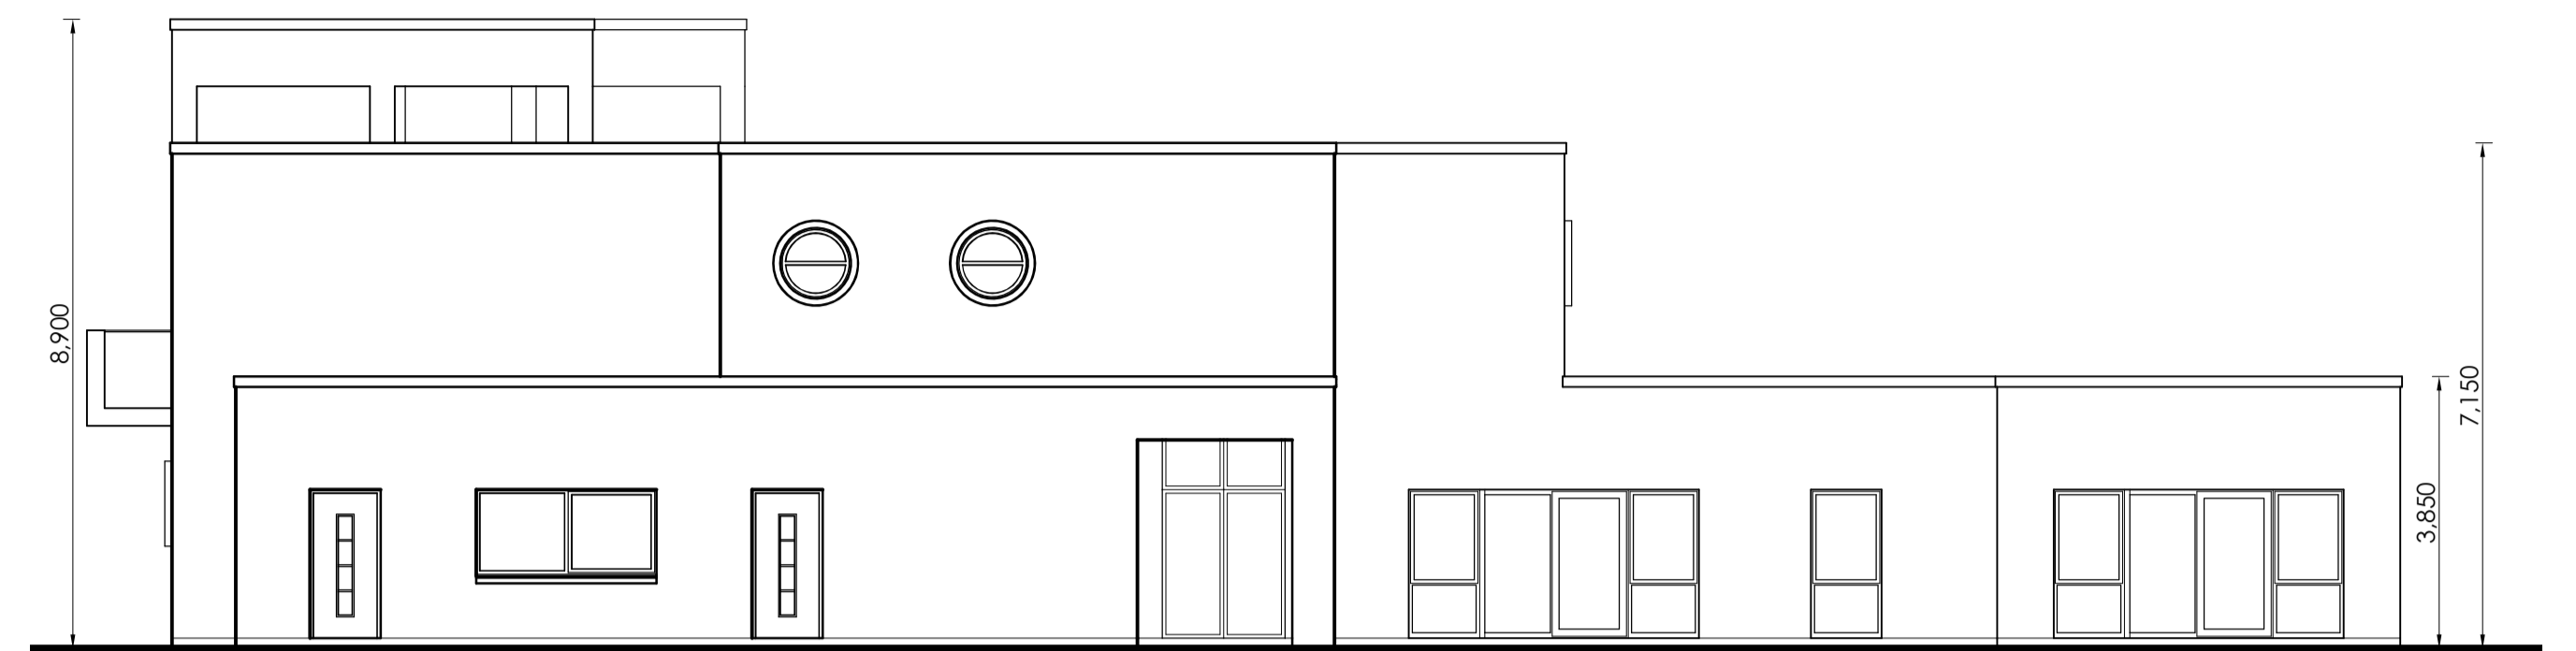

Side Elevation
Scale 1:100

Parapet to top of wall
Selected plaster finish
Selected double/triple glazed windows & doors
Smooth plaster plinth where indicated

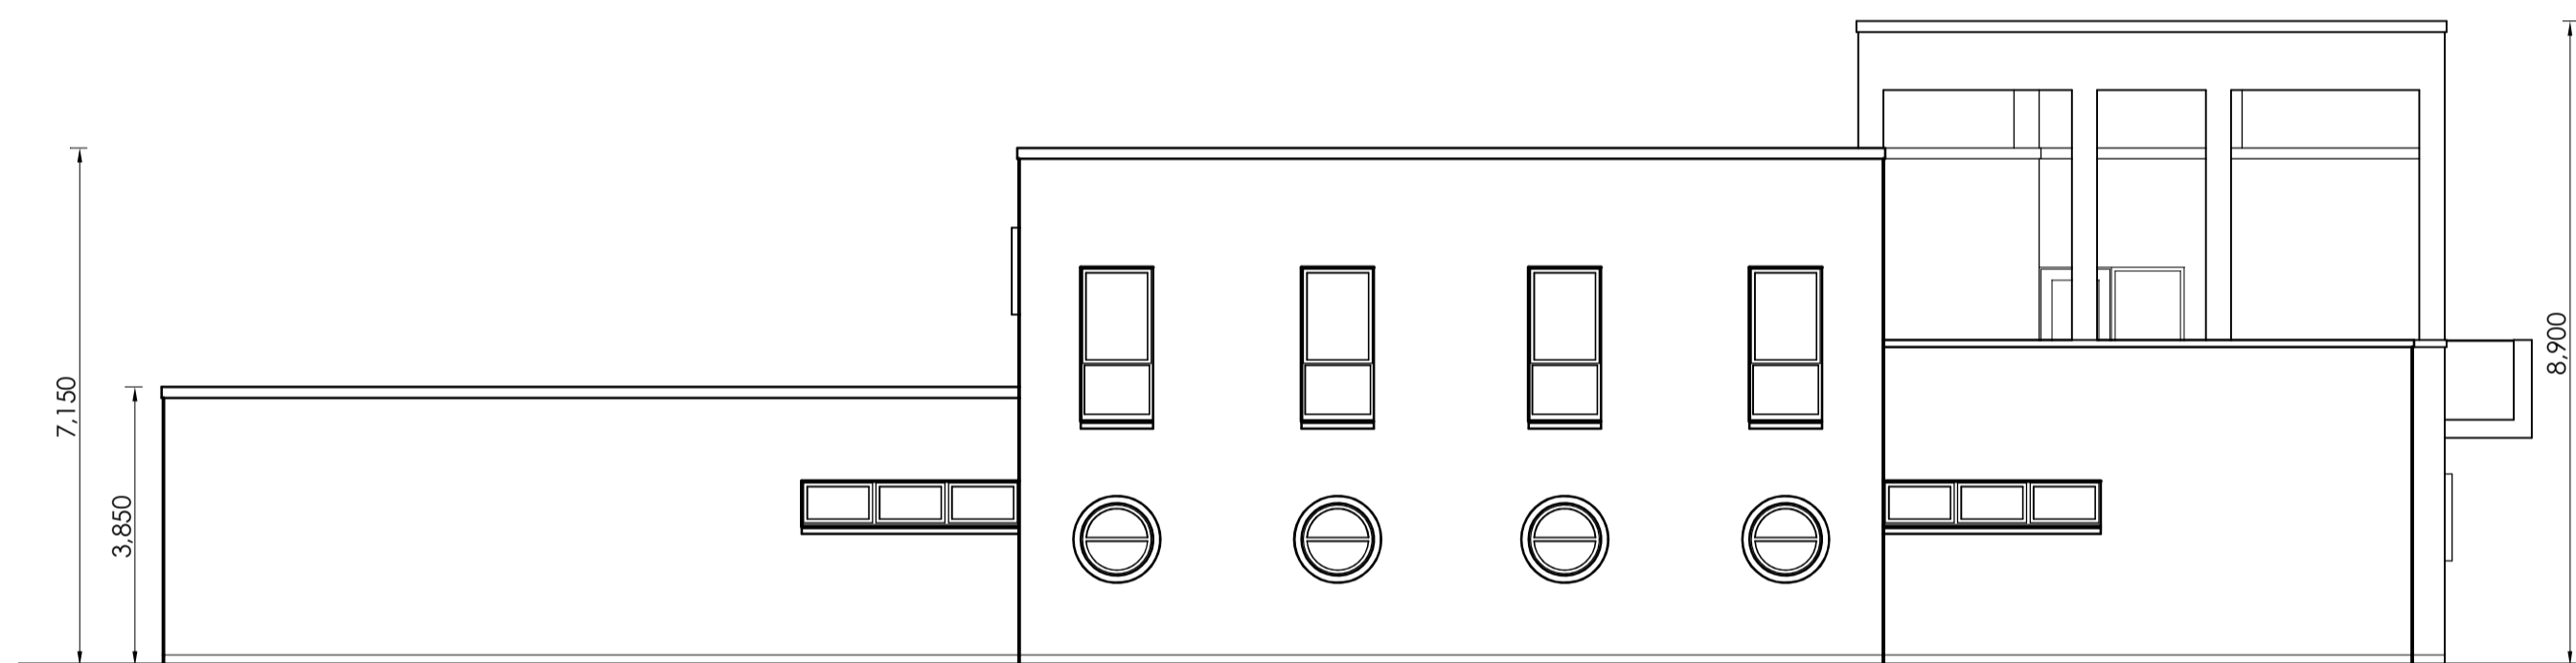


Side Elevation
Scale 1:100



Rear Elevation
Scale 1:100

Parapet to top of wall
Selected plaster finish
Selected double/triple glazed windows & doors
Smooth plaster plinth where indicated

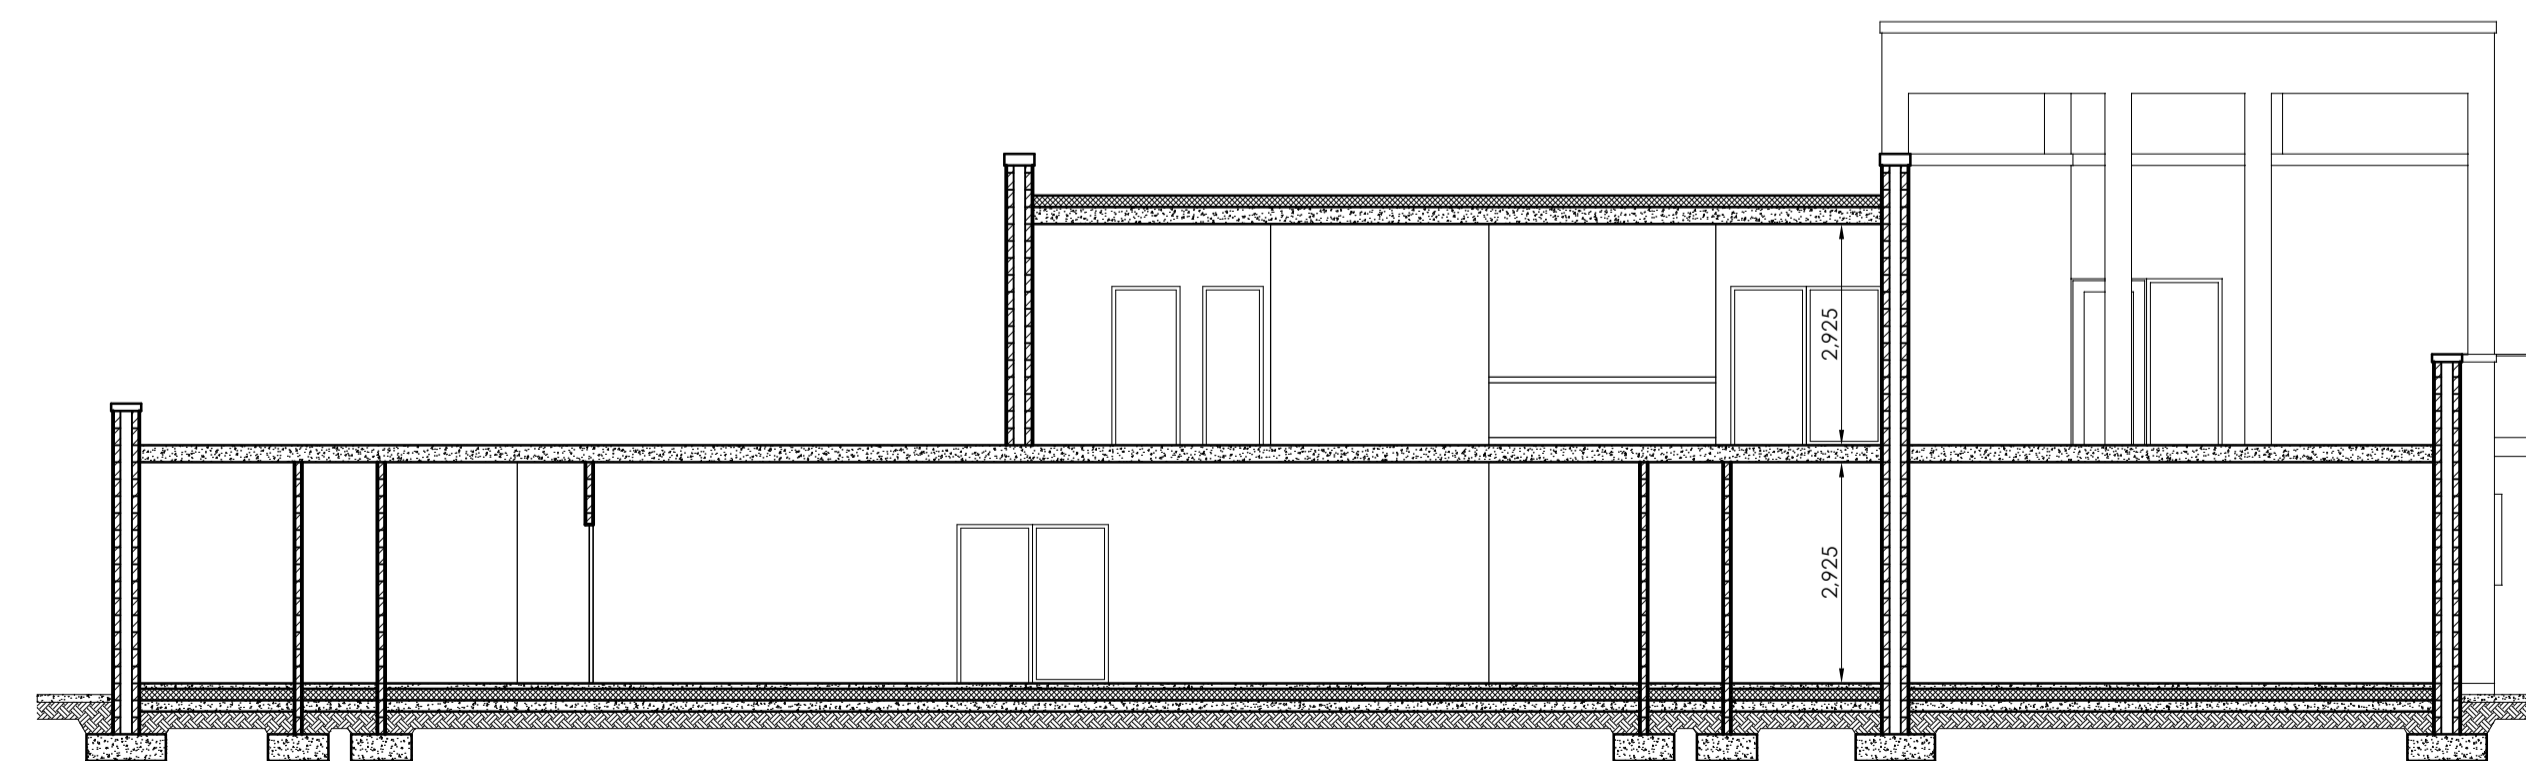

Section A-A
Scale 1:100

External wall to be insulated cavity construction, insulation in accordance with Part L specification
In-situ concrete floor, insulation in accordance with Part L specification
Concrete foundations in accordance with engineers specification

Revision	Description	Date
GLEESON MCSWEENEY		
Project: Proposed residential development at Ballykeeffe, Raheen, Limerick. For: DW Raheen Developments Ltd.		Stage: Planning
Title: Crèche Building		Sheet 2 of 2
Scale: 1:100 @ A1	Date: December 2021	Drg No. 1704-10-132
Drawn: M.M.	Rev:	
99 O'Connell St., Limerick T 061 412277 E info@gleesonmcsweeney.ie		

ARCHITECTS