



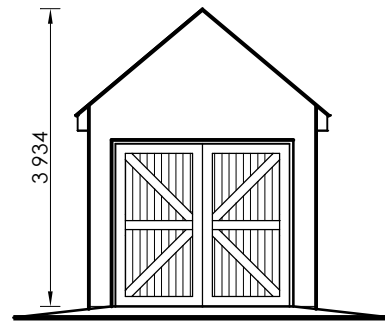

Front Elevation

Scale 1:100


- Selected slate/tile to roof
- PVC. fascia, soffit & guttering in selected colour
- Double glazed PVC windows in selected colour
- Selected plaster finish
- Smooth plaster plinth

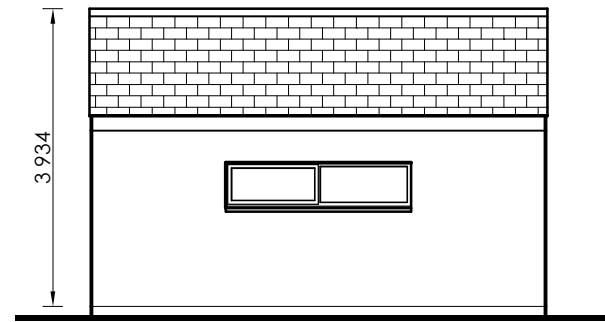

Side Elevation


Scale 1:100

- Selected slate/tile to roof
- PVC. fascia, soffit & guttering in selected colour
- Double glazed PVC windows in selected colour
- Selected plaster finish
- Smooth plaster plinth

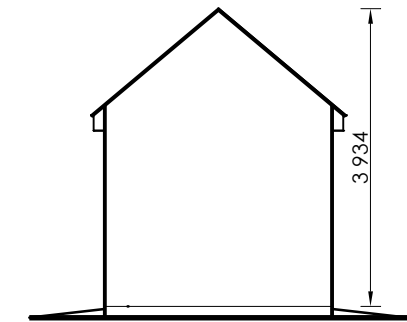

Rear Elevation


Scale 1:100

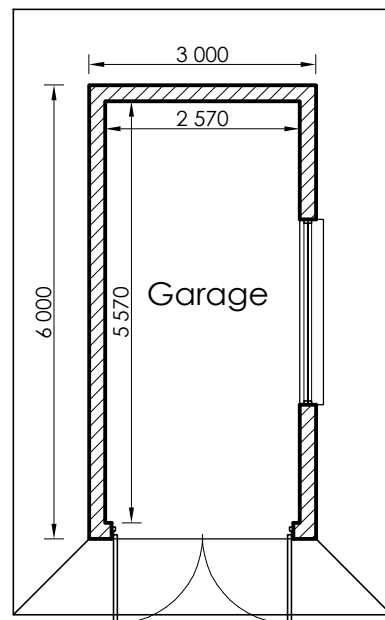

Floor Plan

Scale 1:100

- Selected slate/tile to roof
- PVC. fascia, soffit & guttering in selected colour
- Selected plaster finish
- Smooth plaster plinth

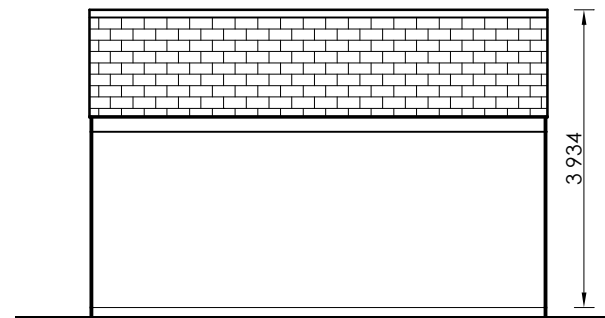

Side Elevation


Scale 1:100

- Selected slates on 44 x 35 mm softwood battens on roofing felt on cut roof structure

PVC fascia, soffit and guttering

Block wall construction

D.p.c. min. 150 mm above conc. path.

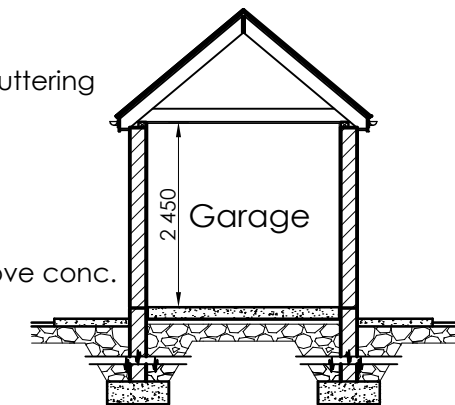

Cross Section

Scale 1:100

Conc. foundation, depth, size and reinforcement to suit site conditions

Project	Proposed residential development at Ballykeeffe, Raheen, Limerick. For: DW Raheen Developments Ltd.		
Title	Garage		
Scale	1:100 @ A3	Date	December 2021
Stage	Planning	Drg No.	1704-10-134