



THE COPYRIGHT OF THIS DRAWING IS VESTED WITH CW O'BRIEN ARCHITECTS LIMITED AND MUST NOT BE COPIED OR REPRODUCED WITHOUT THE CONSENT OF THE COMPANY.

FIGURED DIMENSIONS ONLY TO BE TAKEN FROM THIS DRAWING. DO NOT SCALE.

ALL CONTRACTORS MUST VISIT THE SITE AND BE RESPONSIBLE FOR CHECKING ALL SETTING OUT DIMENSIONS AND NOTIFYING THE ARCHITECT OF ANY DISCREPANCIES PRIOR TO ANY MANUFACTURE OR CONSTRUCTION WORK.

NOTES:

PLANNING DRAWING

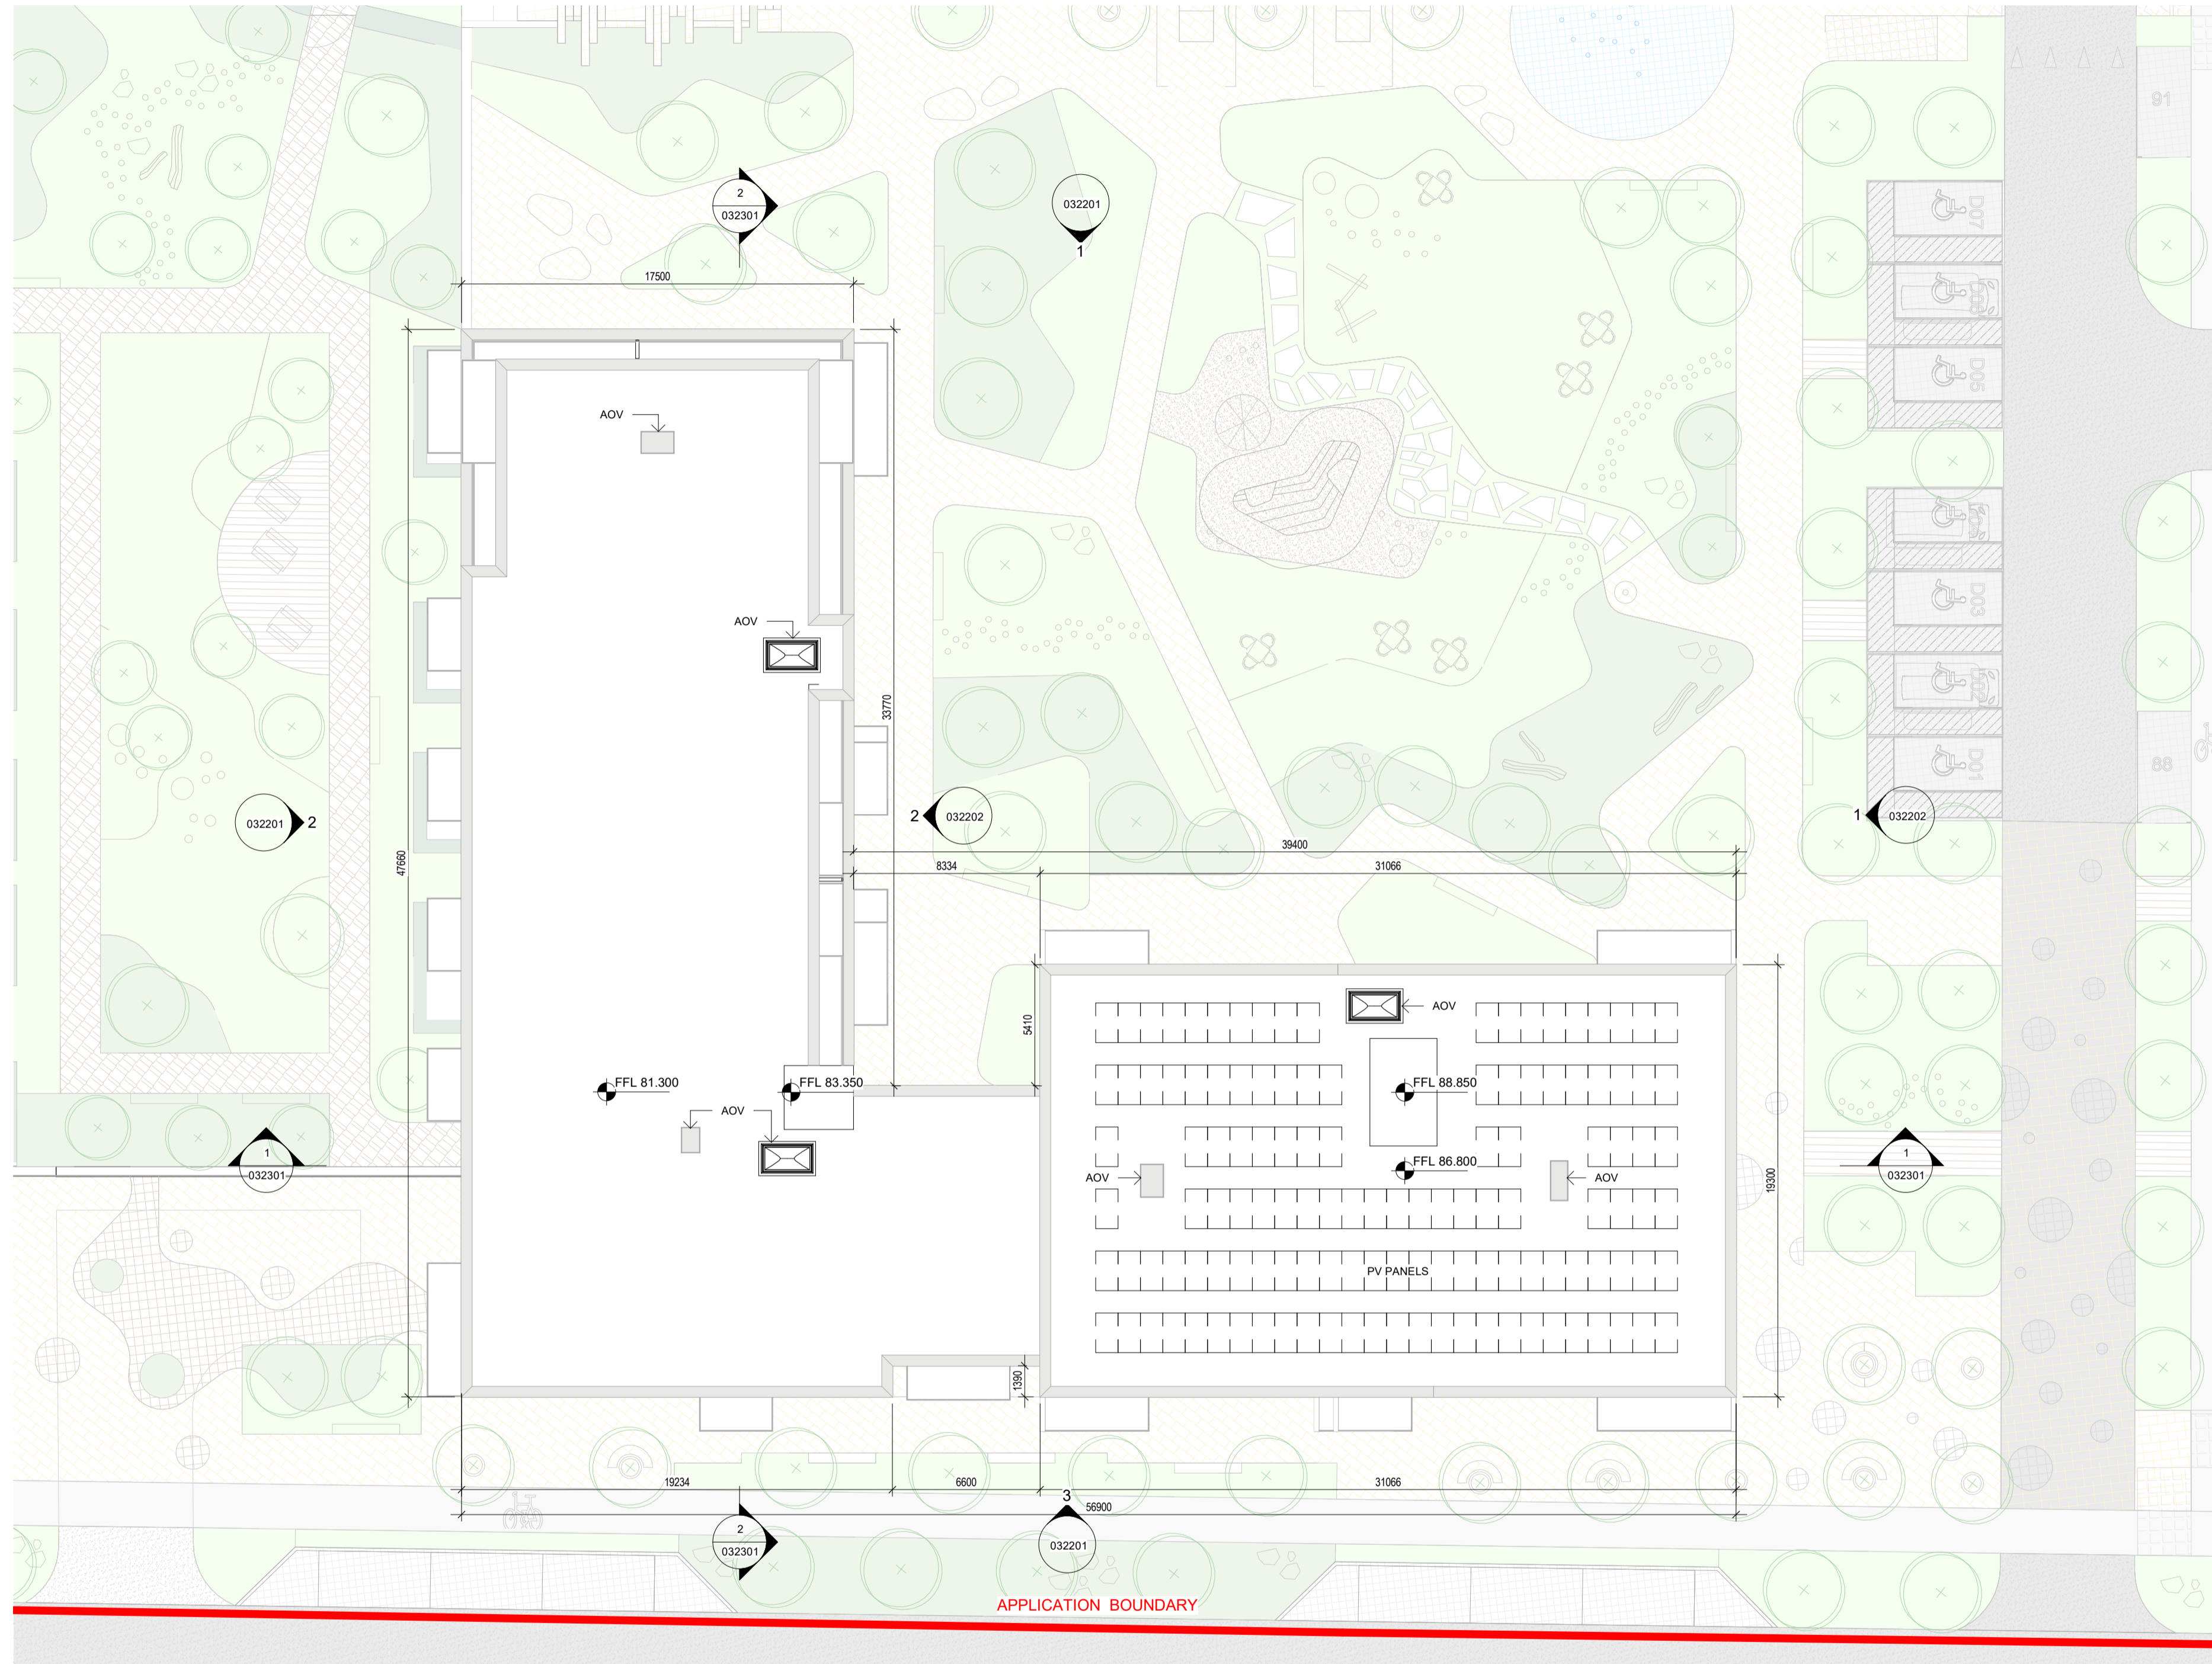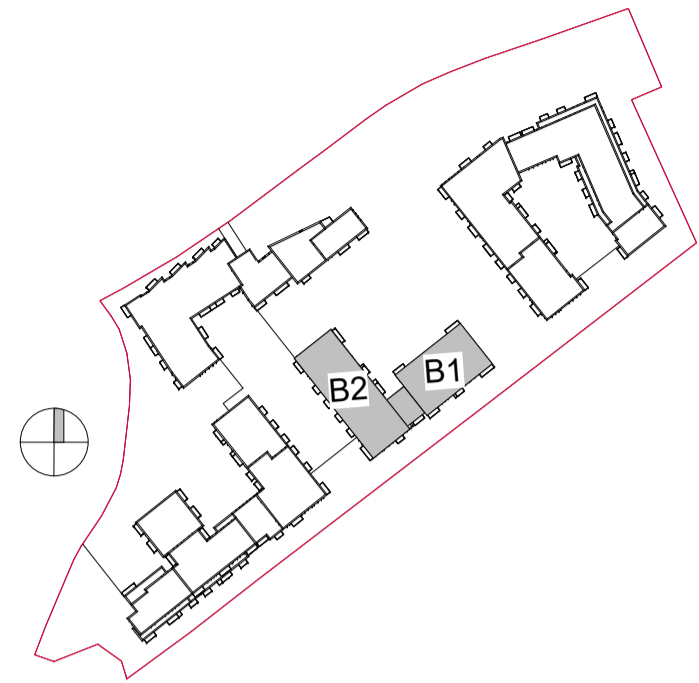

P03	Full Application Drawings	14/03/22	VF	WP
P02	Draft Full Application Drawings	20/01/22	VF	WP
P01	Draft Full Application Drawings	16/12/21	VF	WP
Rev	Description	Date	Dr	App by

Project Stage

PLANNING

Client:

Steeplefield Limited,

Project:

Greenhills Road, Walkinstown,
Dublin 12

Drawing Title:

BLOCK B -ROOF PLAN

Drawn	Checked	Paper Size	Scale	Date
VF	WP	A1	1:200@A1	10/19/21

Project No.	Drawing No.	Classification	Revision
PE18001	032120		P03

File Name
PE18001-CWO-BB-RL-DR-A-032120

Status:

S3 ISSUED FOR PLANNING



No.1 Sarsfield Quay, Dublin 7, D07 R9FH
t: 01 518 0170 e: admin@cwoarchitects.ie
Dublin | Cork | Galway | London | UK & Europe +
www.cwoarchitects.ie

Please consider the environment before printing this sheet

1 BLOCK B -ROOF FLOOR PLAN
1 : 200