


THE COPYRIGHT OF THIS DRAWING IS VESTED WITH CW O'BRIEN ARCHITECTS LIMITED AND MUST NOT BE COPIED OR REPRODUCED WITHOUT THE CONSENT OF THE COMPANY.

FIGURED DIMENSIONS ONLY TO BE TAKEN FROM THIS DRAWING. DO NOT SCALE.

ALL CONTRACTORS MUST VISIT THE SITE AND BE RESPONSIBLE FOR CHECKING ALL SETTING OUT DIMENSIONS AND NOTIFYING THE ARCHITECT OF ANY DISCREPANCIES PRIOR TO ANY MANUFACTURE OR CONSTRUCTION WORK.

NOTES:

PLANNING DRAWING

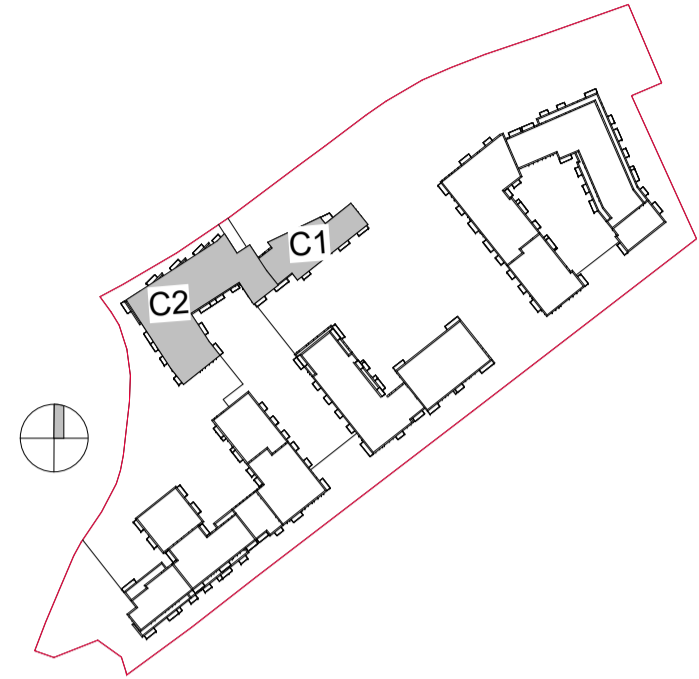

FLOOR PLAN KEY :

EH - ENTRANCE HALL
ST - STORAGE
HP - HOT PRESS
KIT/LIV/DIN - KITCHEN + LIVING + DINING ROOM

AREA TYPES

- 1 BED
- 2 BED (4P)
- 2 BED (3P)
- 3 BED

Schedule Accommodation-Block C-Level 06

Name	Area	Area Type
C1-0601	109 m ²	3 BED
C1-0602	47 m ²	1 BED
C1-0603	74 m ²	2 BED
C1-0604	79 m ²	2 BED
C1-0605	104 m ²	3 BED
C2-0601	84 m ²	2 BED
C2-0602	46 m ²	1 BED
C2-0603	46 m ²	1 BED
C2-0604	68 m ²	2 BED (3P)
C2-0605	73 m ²	2 BED
C2-0606	73 m ²	2 BED
C2-0607	49 m ²	1 BED
C2-0608	46 m ²	1 BED
C2-0609	73 m ²	2 BED
C2-0610	85 m ²	2 BED
C2-0611	78 m ²	2 BED
C2-0612	78 m ²	2 BED
C2-0613	78 m ²	2 BED
C2-0614	49 m ²	1 BED
Grand total:	19 1342 m²	

Rev	Description	Date	Dr by	App by
P08	Full Application Drawings	14/03/22	VF	WP
P07	Draft Full Application Drawings	20/01/22	VF	WP
P06	Draft Full Application Drawings	16/12/21	VF	WP
P05	Pre-Application Submission	25/05/21	VF	WP
P04	Draft Pre-Application Drawings	06/05/21	VF	WP
P03	Draft Drawings for Information	18/03/21	VF	WP
P02	Issued for Information	01/03/21	VF	WP
P01	Ground & Typical Floor issued for Comment	03/02/21	VF	WP

Project Stage

PLANNING

Client:
Steeplefield Limited,

Project:
Greenhills Road, Walkinstown,
Dublin 12

Drawing Title:
BLOCK C -L06-SIXTH FLOOR PLAN

Drawn	Checked	Paper Size	Scale	Date
VF	WP	A1	1 : 200@A1	02/27/21

Project No.	Drawing No.	Classification	Revision
PE18001	042106		P08


File Name
PE18001-CWO-BC-06-DR-A-042106

Status:
S3 ISSUED FOR PLANNING



No.1 Sarsfield Quay, Dublin 7, D07 R9FH
t: 01 518 0170 e: admin@cwoarchitects.ie
Dublin | Cork | Galway | London | UK & Europe +
www.cwoarchitects.ie

Please consider the environment before printing this sheet

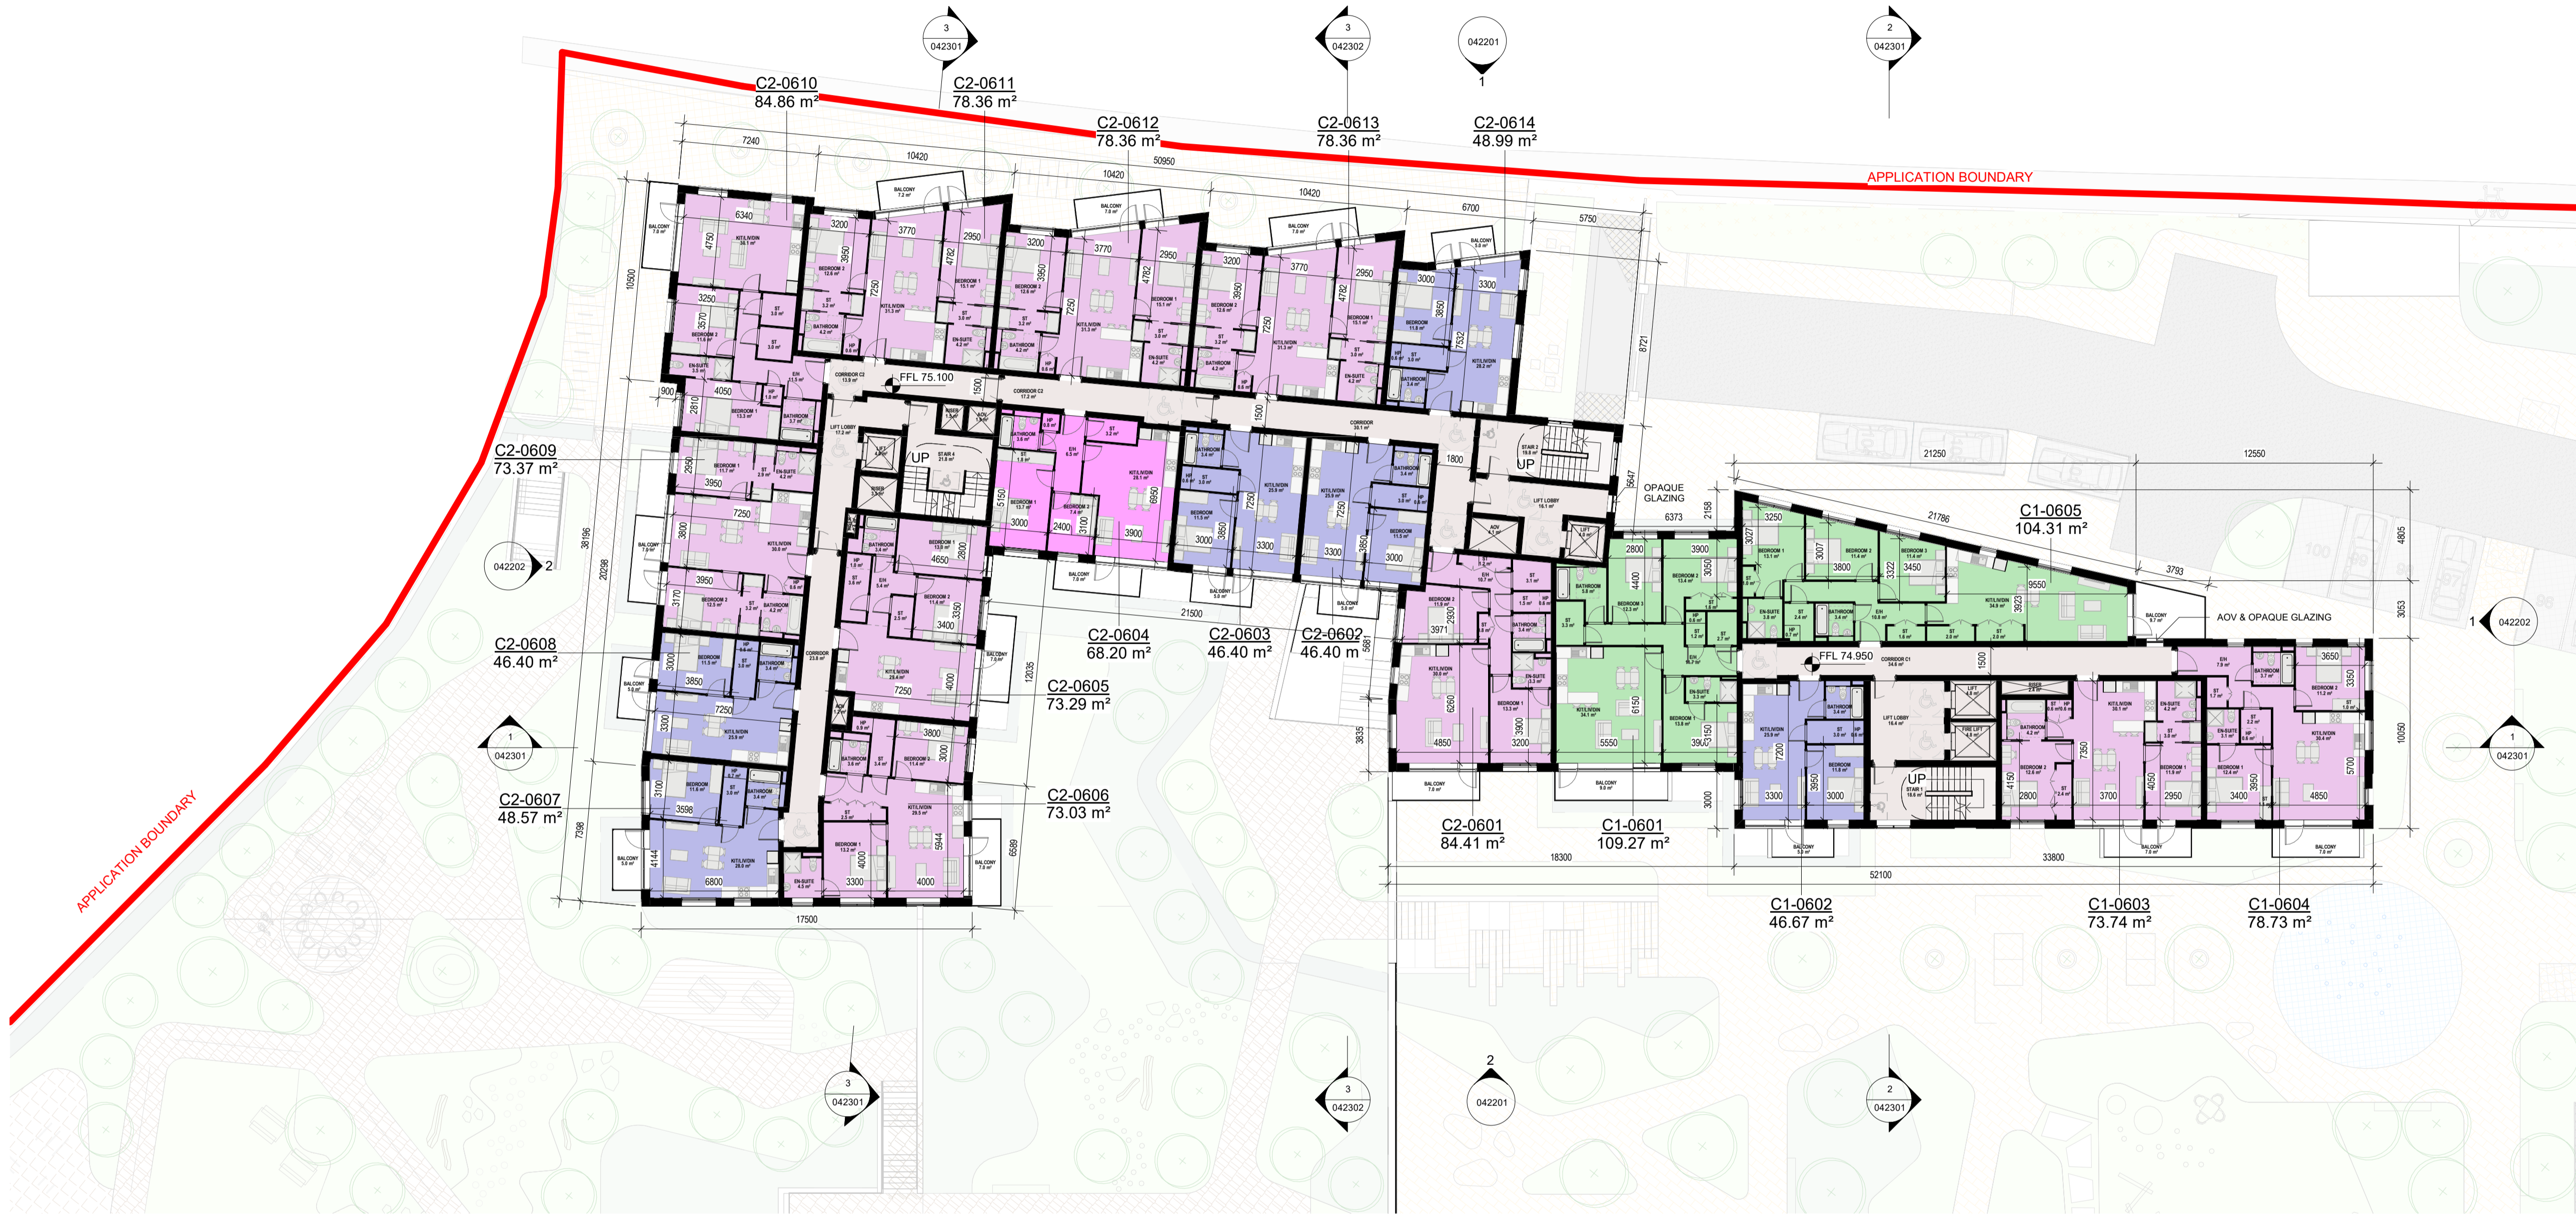

1 BLOCK C -L06-SIXTH FLOOR PLAN
1 : 200