


THE COPYRIGHT OF THIS DRAWING IS VESTED WITH CW O'BRIEN ARCHITECTS LIMITED AND MUST NOT BE COPIED OR REPRODUCED WITHOUT THE CONSENT OF THE COMPANY.

FIGURED DIMENSIONS ONLY TO BE TAKEN FROM THIS DRAWING. DO NOT SCALE.

ALL CONTRACTORS MUST VISIT THE SITE AND BE RESPONSIBLE FOR CHECKING ALL SETTING OUT DIMENSIONS AND NOTIFYING THE ARCHITECT OF ANY DISCREPANCIES PRIOR TO ANY MANUFACTURE OR CONSTRUCTION WORK.

NOTES:

PLANNING DRAWING

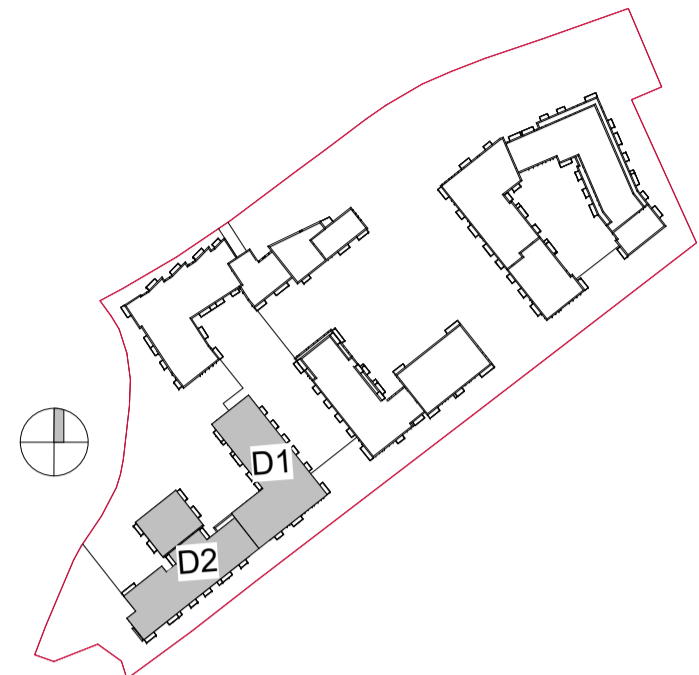

FLOOR PLAN KEY:

- EH - ENTRANCE HALL
- ST - STORAGE
- HP - HOT PRESS
- KITLIV/DIN - KITCHEN + LIVING + DINING ROOM

Schedule Accommodation-Block D-Level 04

Name	Area	Area Type
D1-0401	104 m ²	3 BED
D1-0402	46 m ²	1 BED
D1-0403	73 m ²	2 BED
D1-0404	83 m ²	2 BED
D1-0405	46 m ²	1 BED
D1-0406	46 m ²	1 BED
D1-0407	46 m ²	1 BED
D1-0408	46 m ²	1 BED
D1-0409	46 m ²	1 BED
D1-0410	73 m ²	2 BED
D1-0411	73 m ²	2 BED
D1-0412	46 m ²	1 BED
D1-0413	50 m ²	1 BED
D2-0401	102 m ²	3 BED
D2-0402	46 m ²	1 BED
D2-0403	73 m ²	2 BED
D2-0404	46 m ²	1 BED
D2-0405	46 m ²	1 BED
D2-0406	73 m ²	2 BED
D2-0407	83 m ²	2 BED
D2-0408	110 m ²	3 BED
D2-0409	76 m ²	2 BED
D2-0410	49 m ²	1 BED
D2-0411	50 m ²	1 BED
D2-0412	50 m ²	1 BED
D2-0413	49 m ²	1 BED
D2-0414	69 m ²	2 BED (3P)
Grand total:	27 1704 m²	

Rev	Description	Date	Dr	App
P02	Full Application Drawings	14/03/22	VF	WP
P01	Draft Full Application Drawings	20/01/22	VF	WP

Project Stage

PLANNING

Client:
Steeplefield Limited,

Project:
Greenhills Road, Walkinstown,
Dublin 12

Drawing Title:
BLOCK D -L04-FOURTH FLOOR PLAN PART V

Drawn	Checked	Paper Size	Scale	Date
VF	WP	A1	1:200@A1	04/20/21

Project No.	Drawing No.	Classification	Revision
PE18001	052154		P02


File Name:
PE18001-CWO-BD-04-DR-A-052154

Status:
S3 ISSUED FOR PLANNING



No.1 Sarsfield Quay, Dublin 7, D07 R9FH
t: 01 518 0170 e: admin@cwoarchitects.ie
Dublin | Cork | Galway | London | UK & Europe +
www.cwoarchitects.ie

Please consider the environment before printing this sheet

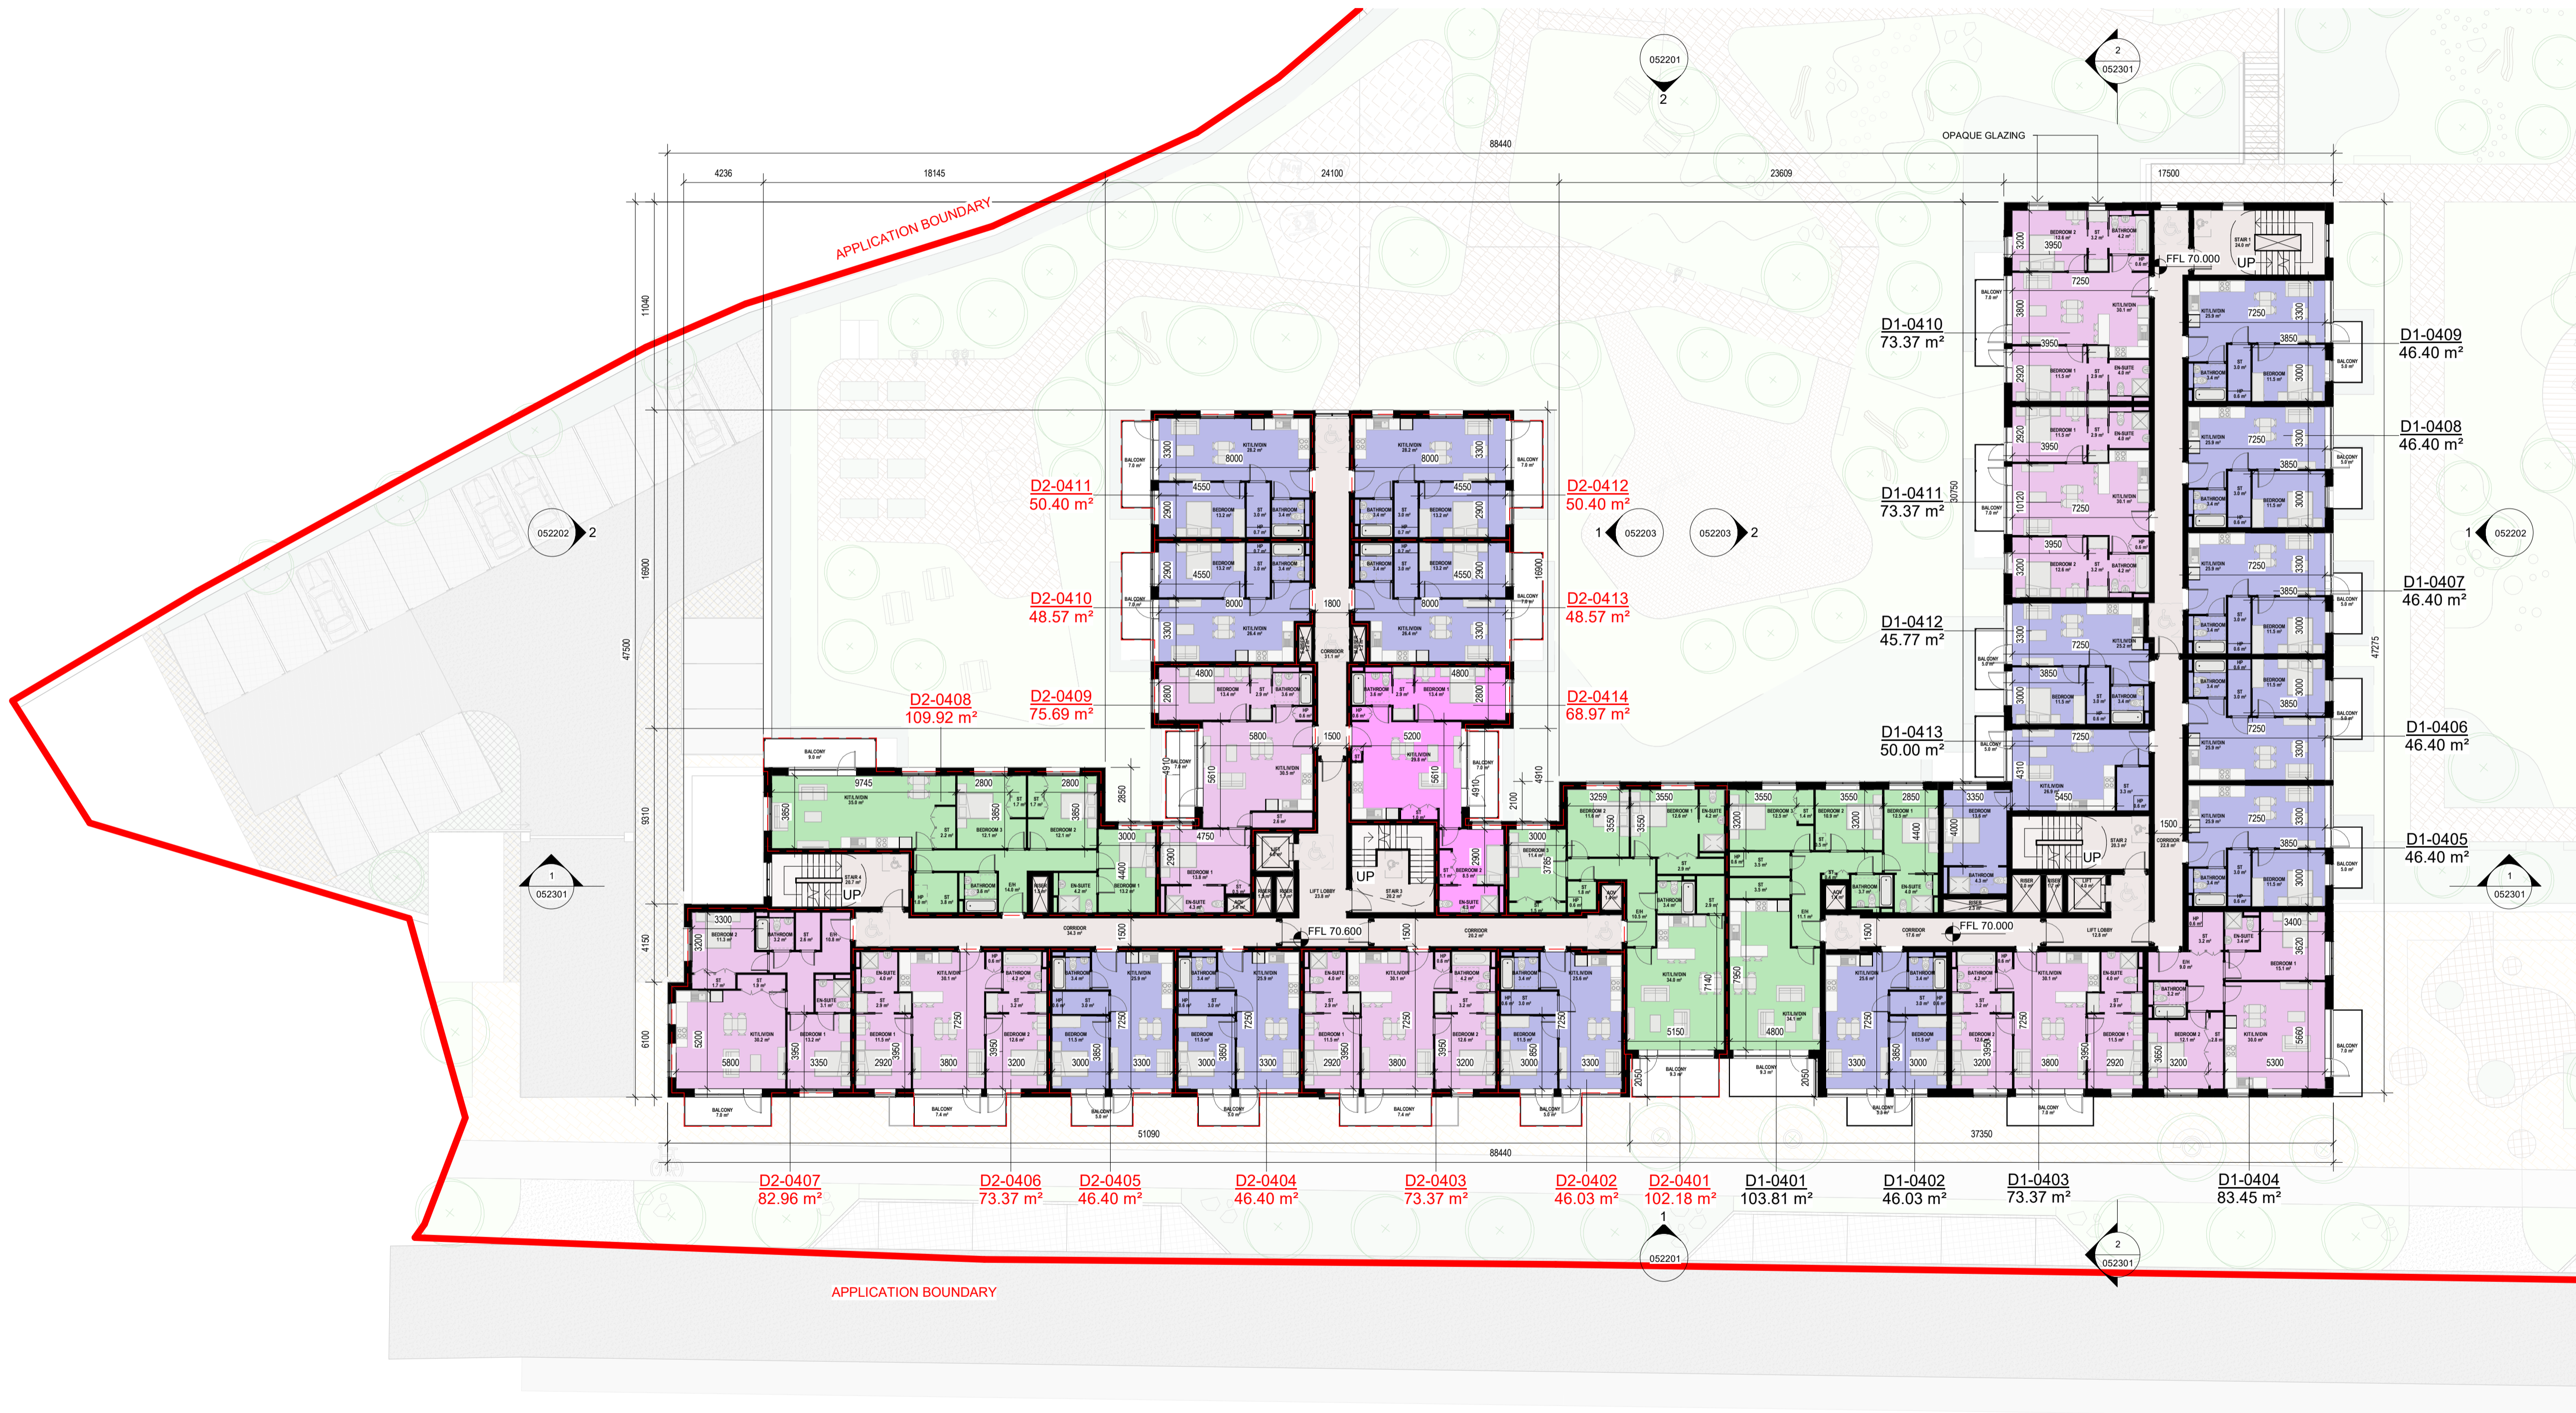

1 BLOCK D -L04-FOURTH FLOOR PLAN_Part V
1:200

Gross Internal Area-Level 04_Block D	
Level	Area
D1-04	1003 m ²
D2-04	1171 m ²
Grand total:	2174 m²

- AREA TYPES
- 1 BED
 - 2 BED (4P)
 - 2 BED (3P)
 - 3 BED

- FLOOR PLAN KEY:
- PROPOSED PART V UNITS, INCLUDING PRIVATE AMENITY SPACE
 - PROPOSED PART V APARTMENTS NOTED IN RED