



# PLANNING DRAWING

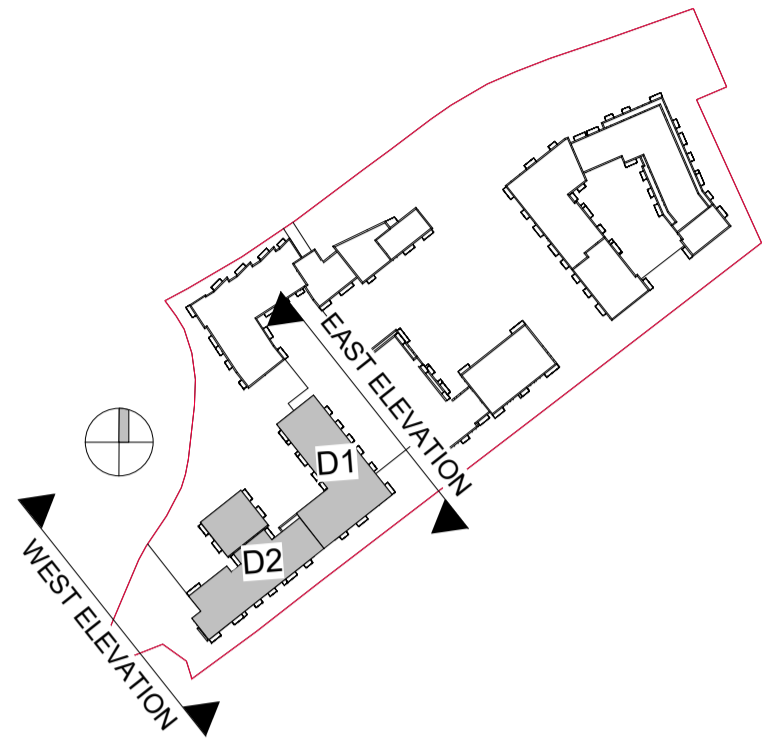

**1** BLOCK D- PROPOSED EAST ELEVATION  
1 : 200

ELEVATION / SECTIONS MATERIAL KEY :

- 1- PROPOSED FINISH - SELECTED BEIGE BRICK FINISH. REFER TO DESIGN STATEMENT FOR MORE INFORMATION.
- 2- PROPOSED FINISH - SELECTED RED BRICK FINISH TYPE 2. REFER TO DESIGN STATEMENT FOR MORE INFORMATION.
- 2A- PROPOSED FINISH - SELECTED RED BRICK FINISH TYPE 2A. REFER TO DESIGN STATEMENT FOR MORE INFORMATION.
- 3- PROPOSED FINISH - SELECTED GREY BRICK FINISH. REFER TO DESIGN STATEMENT FOR MORE INFORMATION.
- 4- PROPOSED FINISH - SELECTED RENDER FINISH. REFER TO DESIGN STATEMENT FOR MORE INFORMATION.
- 5- PROPOSED FINISH - SELECTED CLADDING FINISH. REFER TO DESIGN STATEMENT FOR MORE INFORMATION.
- 6- PROPOSED FINISH - SELECTED GREY STONE FINISH. REFER TO DESIGN STATEMENT FOR MORE INFORMATION.
- 7- PROPOSED FINISH - PROPOSED SPANDEL PANEL. REFER TO DESIGN STATEMENT FOR MORE INFORMATION.
- 8- PROPOSED FINISH - POWER-COATED ALUMINIUM / PVC FRAME WINDOWS / DOORS.
- 9- PROPOSED GLAZED SHOP FRONTS
- 10- PROPOSED METAL BALCONY SYSTEM
- 11- PROPOSED FINISH - SELECTED PERFORATED METAL PANEL AND SLIDING PANELS
- 12- PROPOSED FINISH - VENTILATION LOUVERS: COLOUR TO MATCH WINDOW FRAMES
- 13- PROPOSED FINISH - INSET BRICK PANEL

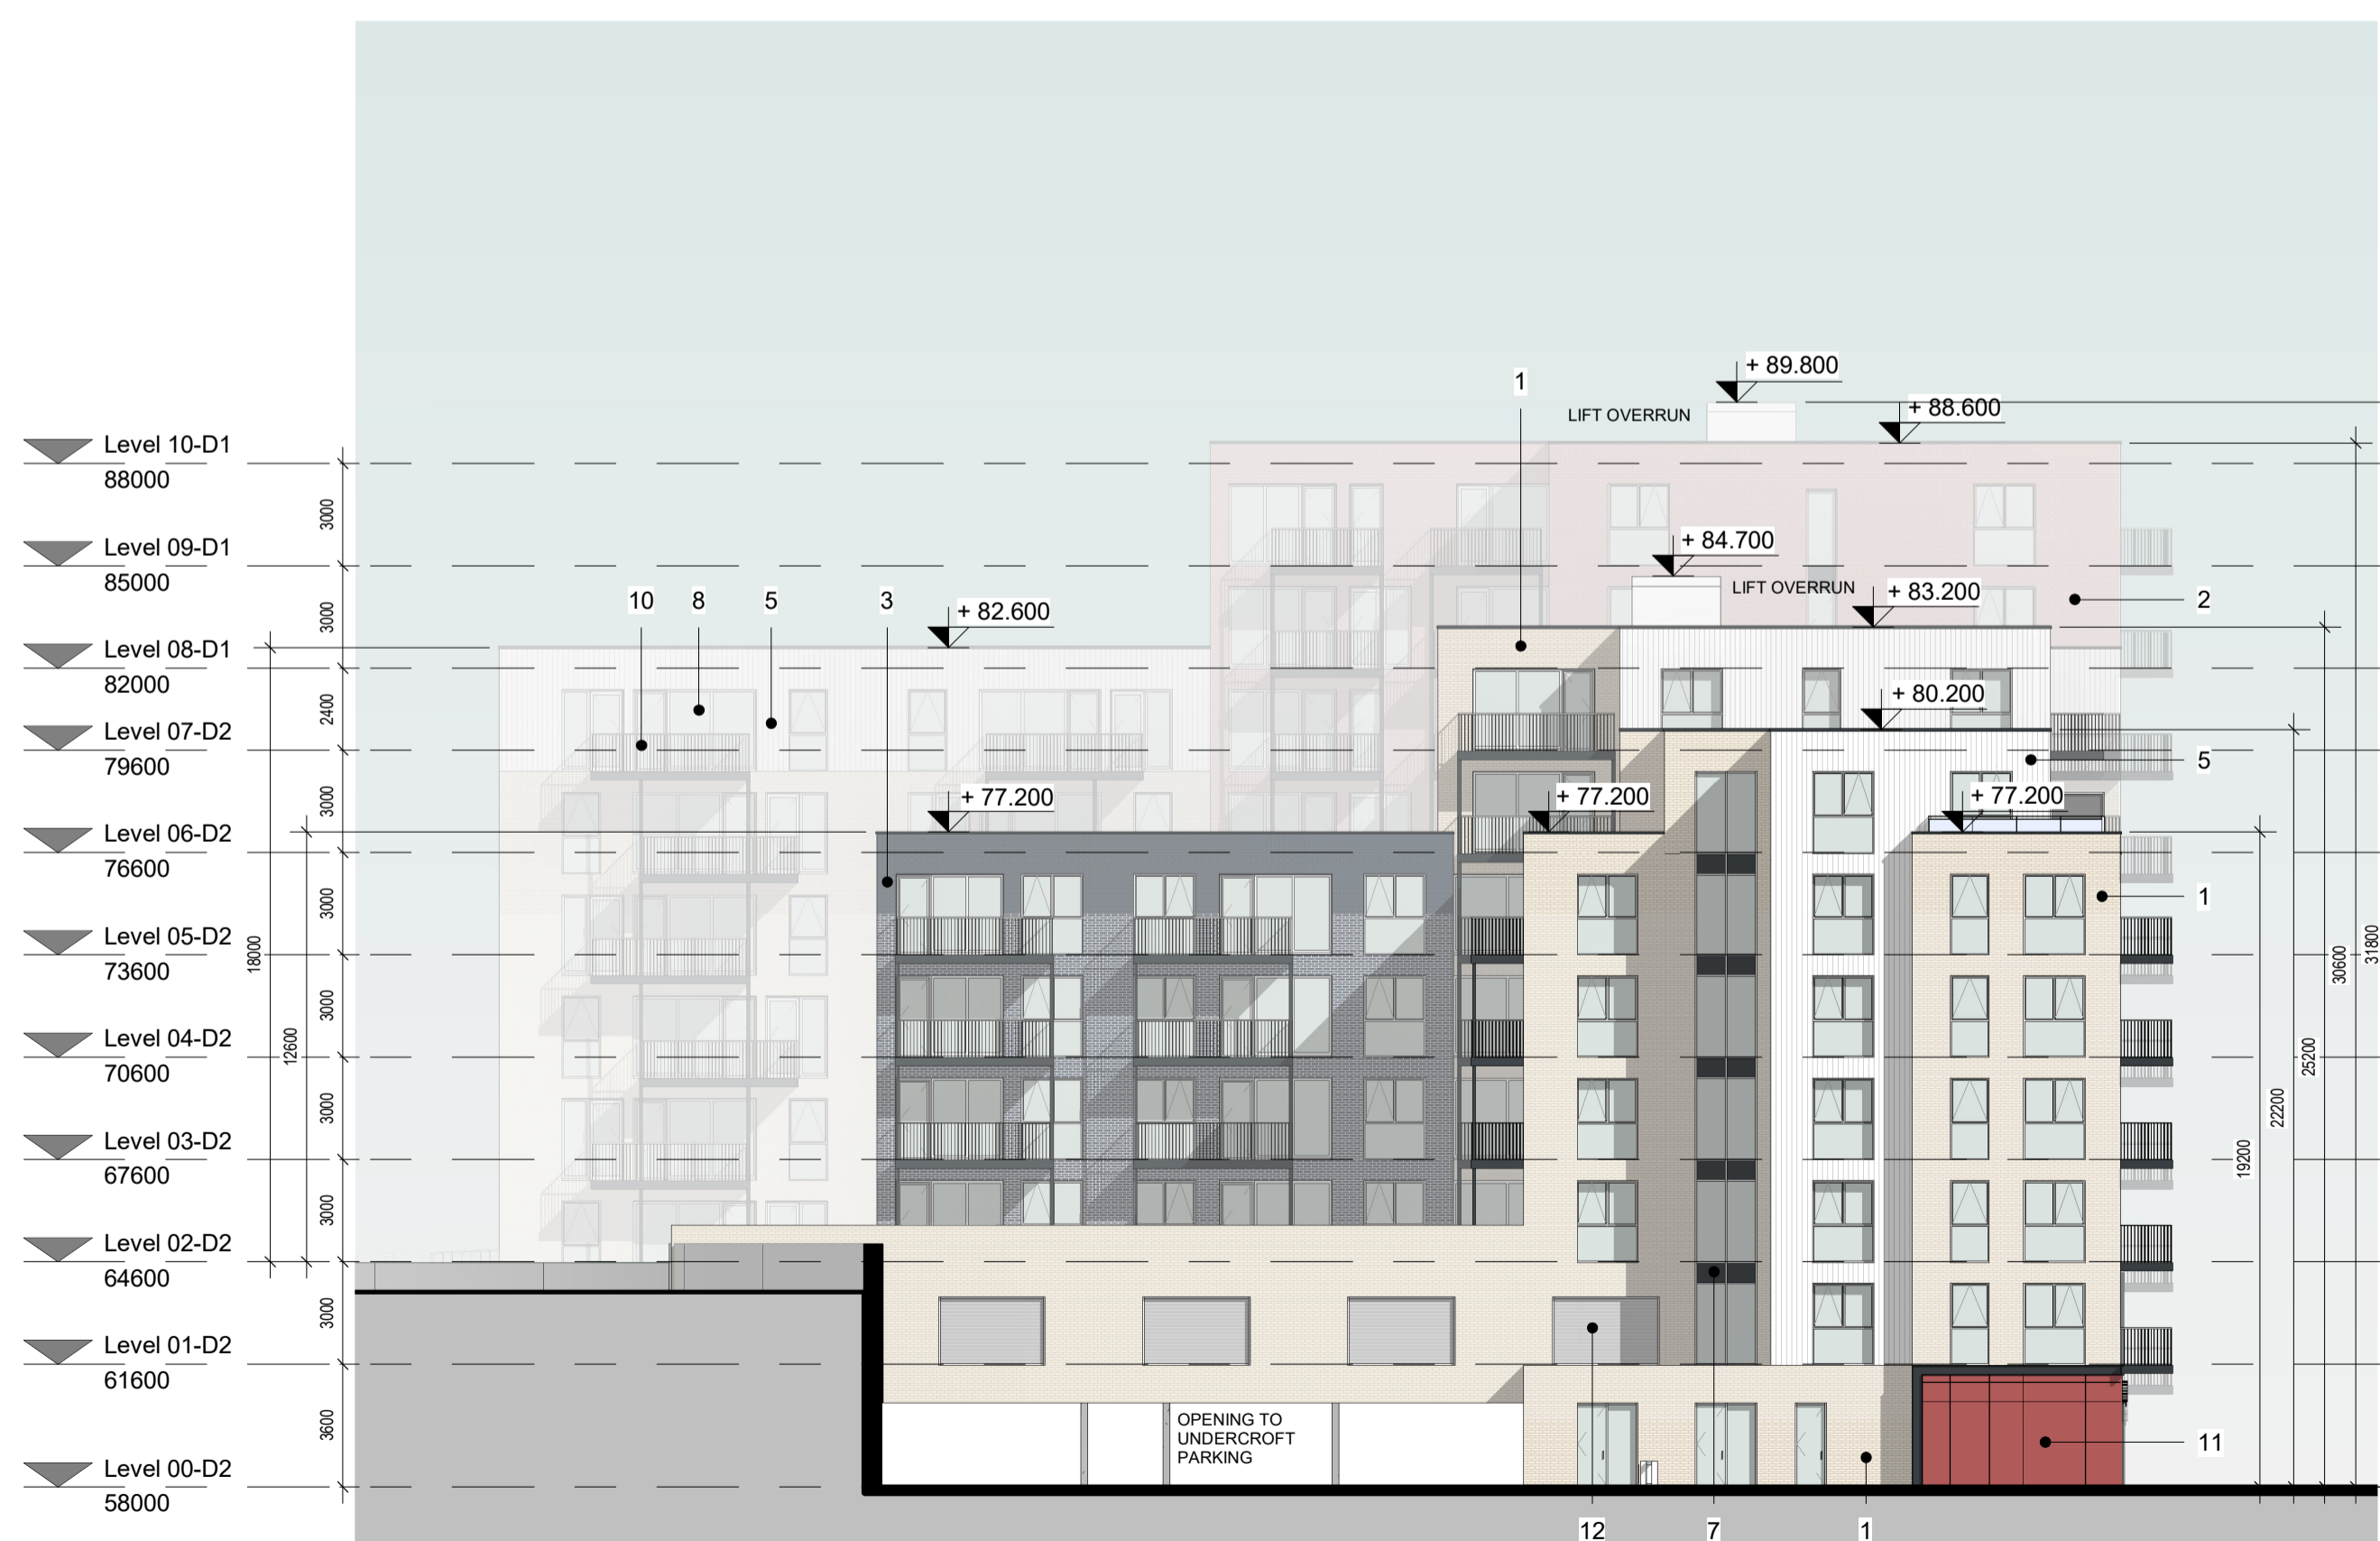

**2** BLOCK D- PROPOSED WEST ELEVATION  
1 : 200

| Rev | Description                               | Date     | Dr by | App by |
|-----|---|----------|-------|--------|
| P08 | Full Application Drawings                 | 14/03/22 | VF    | WP     |
| P07 | Draft Full Application Drawings           | 20/01/22 | VF    | WP     |
| P06 | Draft Full Application Drawings           | 16/12/21 | VF    | WP     |
| P05 | Pre-Application Submission                | 25/05/21 | VF    | WP     |
| P04 | Draft Pre-Application Drawings            | 06/05/21 | VF    | WP     |
| P03 | Draft Drawings for Information            | 18/03/21 | VF    | WP     |
| P02 | Issued for Information                    | 01/03/21 | VF    | WP     |
| P01 | Ground & Typical Floor issued for Comment | 03/02/21 | VF    | WP     |

## PLANNING

Client:  
Steeplefield Limited,

Project:  
Greenhills Road, Walkinstown, Dublin 12

Drawing Title:  
BLOCK D - PROPOSED ELEVATION SHEET 2

| Drawn | Checked | Paper Size | Scale      | Date     |
|-------|---------|------------|------------|----------|
| VF    | WP      | A1         | 1 : 200@A1 | 03/22/21 |

| Project No. | Drawing No. | Classification | Revision |
|-------------|-------------|----------------|----------|
| PE18001     | 052202      |                | P08      |

File Name:  
PE18001-CWO-BD-ZZ-DR-A-052202

Status:  
**S3 ISSUED FOR PLANNING**



No.1 Sarsfield Quay, Dublin 7, D07 R9FH  
t: 01 518 0170 e: admin@cwoarchitects.ie  
Dublin | Cork | Galway | London | UK & Europe +  
www.cwoarchitects.ie