


1 Key Site Plan  
1 : 1000

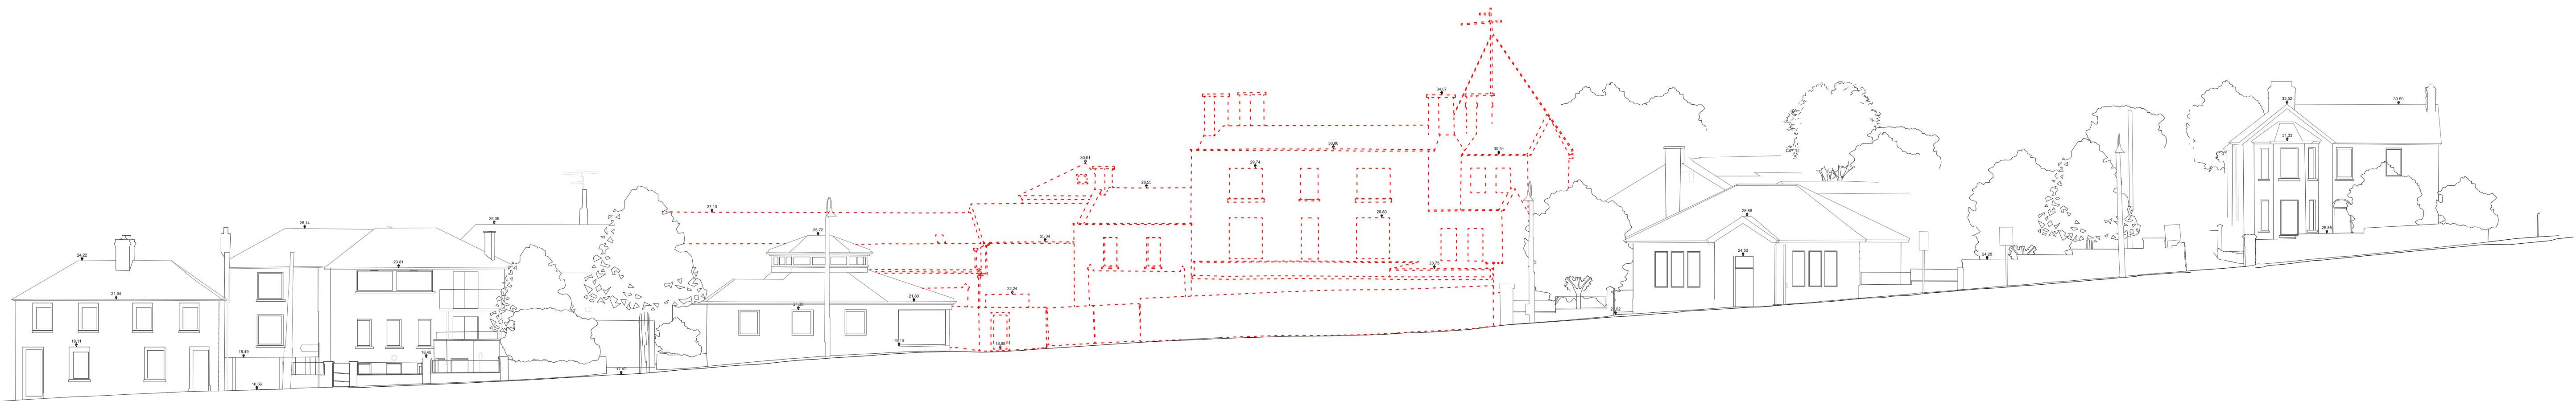

2 Abbey St / Main St East Elevation  
1 : 200

..... Indicates Demolition

NOTES:

Copyright of this drawing is vested in the Architect and it must not be copied or reproduced without consent. Figures elsewhere only are to be taken from this drawing. All contractors must check site and be responsible for noting and checking all dimensions relative their work. PLUS Architecture are to be advised of any variation between drawings. DO NOT SCALE OFF THIS DRAWING. ... IT IS YOUR RESPONSIBILITY.

NORTH POINT:

KEY PLAN:

++ ++ PLUSARCHITECTURE Chancery Lane, Dublin 8, D08 C9B3, Ireland. W: www.plusarchitecture.ie T: 353 (0) 1 521 3378		
PROJECT: Balcadden	PROJECT: 486	DATE: 22/03/22
CLIENT: Balcadden GP3 Ltd.	DRAWING NO.: 486_01_14	REVISION NO.:
TITLE: Existing Site Demolition Elevation	DRAWN BY.: AW	SCALE AT A1 (Long.): As Indicated
ISSUE TYPE: Planning	CHECKED BY.: DT	SCALE AT A3 (Long.):