



1 Key Site Plan
1 : 1000

----- Indicates Demolition

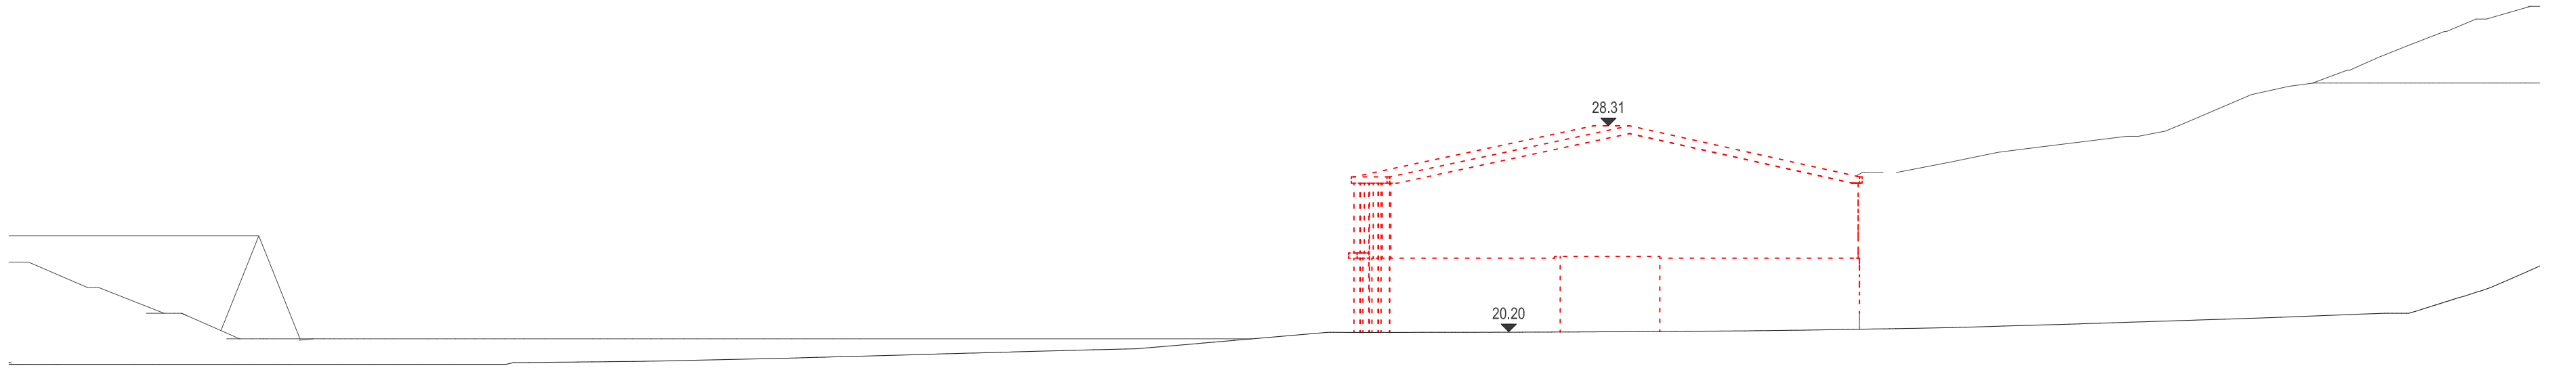


2 Sports Hall East Elevation
1 : 200

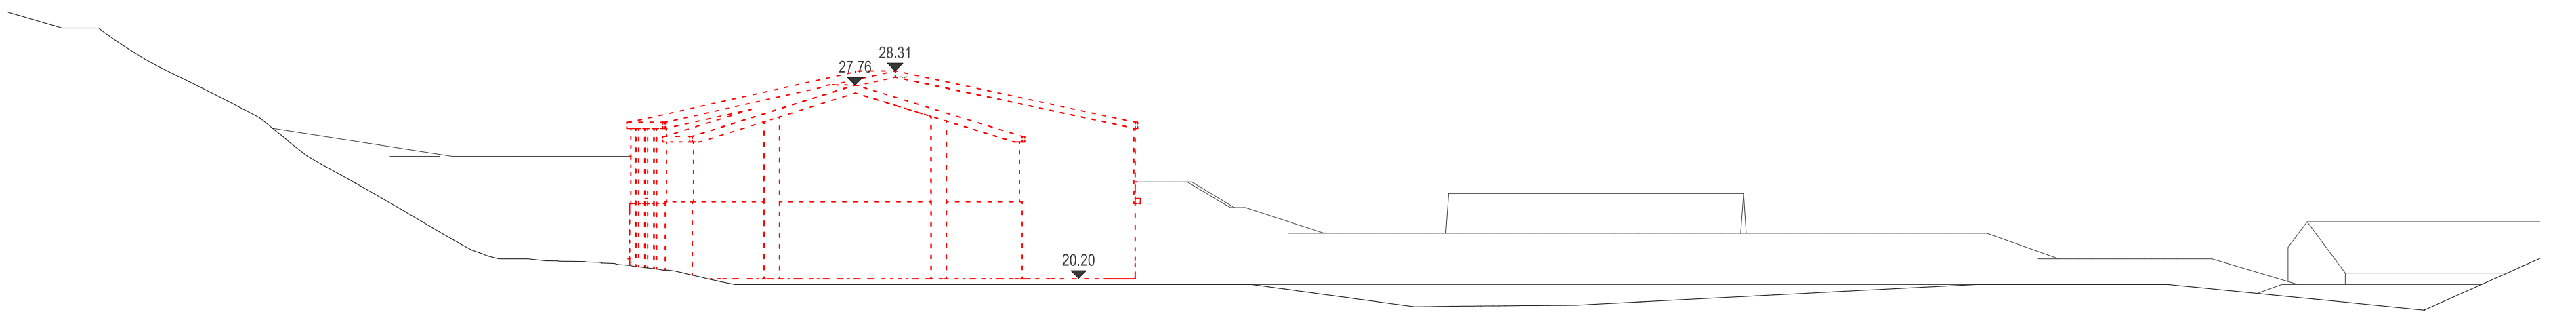

3 Sports Hall West Elevation
1 : 200

NOTES:

Copyright of this drawing is vested in the Architect and it must not be copied or reproduced without consent. If used elsewhere only as to be taken from this drawing. All construction must refer to the drawings and not be responsible for making and checking all dimensions relative their work. PLUS Architecture are to be advised of any variation between drawings and the construction. DO NOT SCALE DIMENSIONS FROM DRAWINGS. IF IN DOUBT ASK.

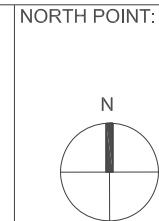

KEY PLAN:

++ PLUSARCHITECTURE Chancery Lane, Dublin 8, D08 C98X, Ireland. W: www.plusarchitecture.ie T: 353 (0) 1 521 3378		
PROJECT: Balcadden	PROJECT: 486	DATE: 23/03/22
CLIENT: Balcadden GP3 Ltd.	DRAWING NO.: 486_01_16	REVISION NO.:
TITLE: Existing Sports Hall Demolition - East & West Elevations	DRAWN BY: AW	SCALE AT A1 (Long.): As Indicated
ISSUE TYPE: Planning	CHECKED BY: DT	SCALE AT A3 (Long.):