



1 **First Floor Plan**
1 : 200

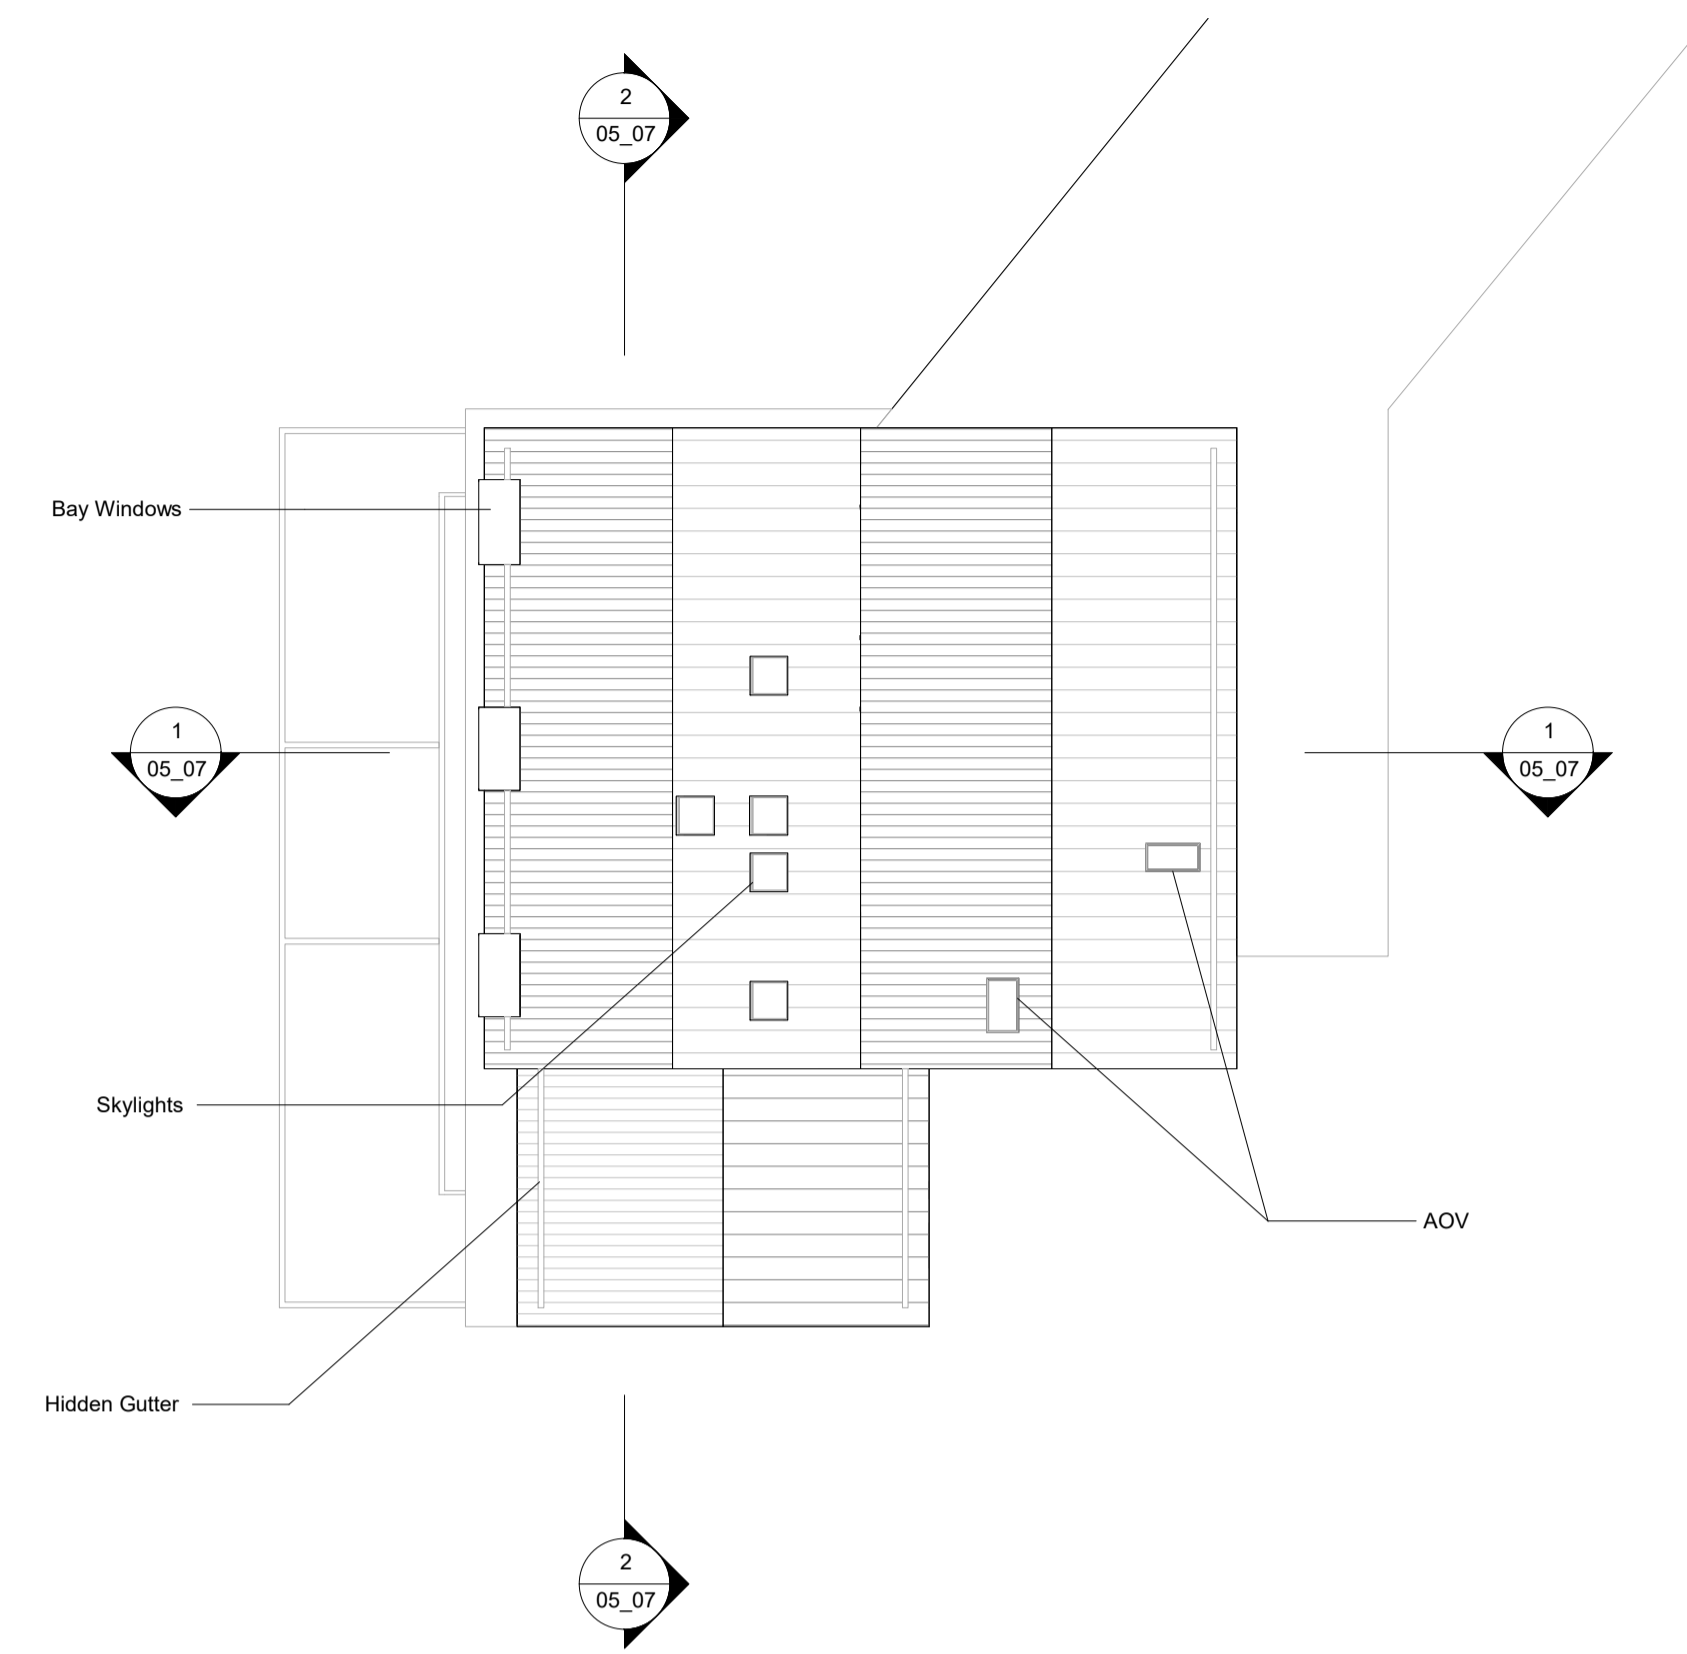

3 **Roof Plan.**
1 : 200

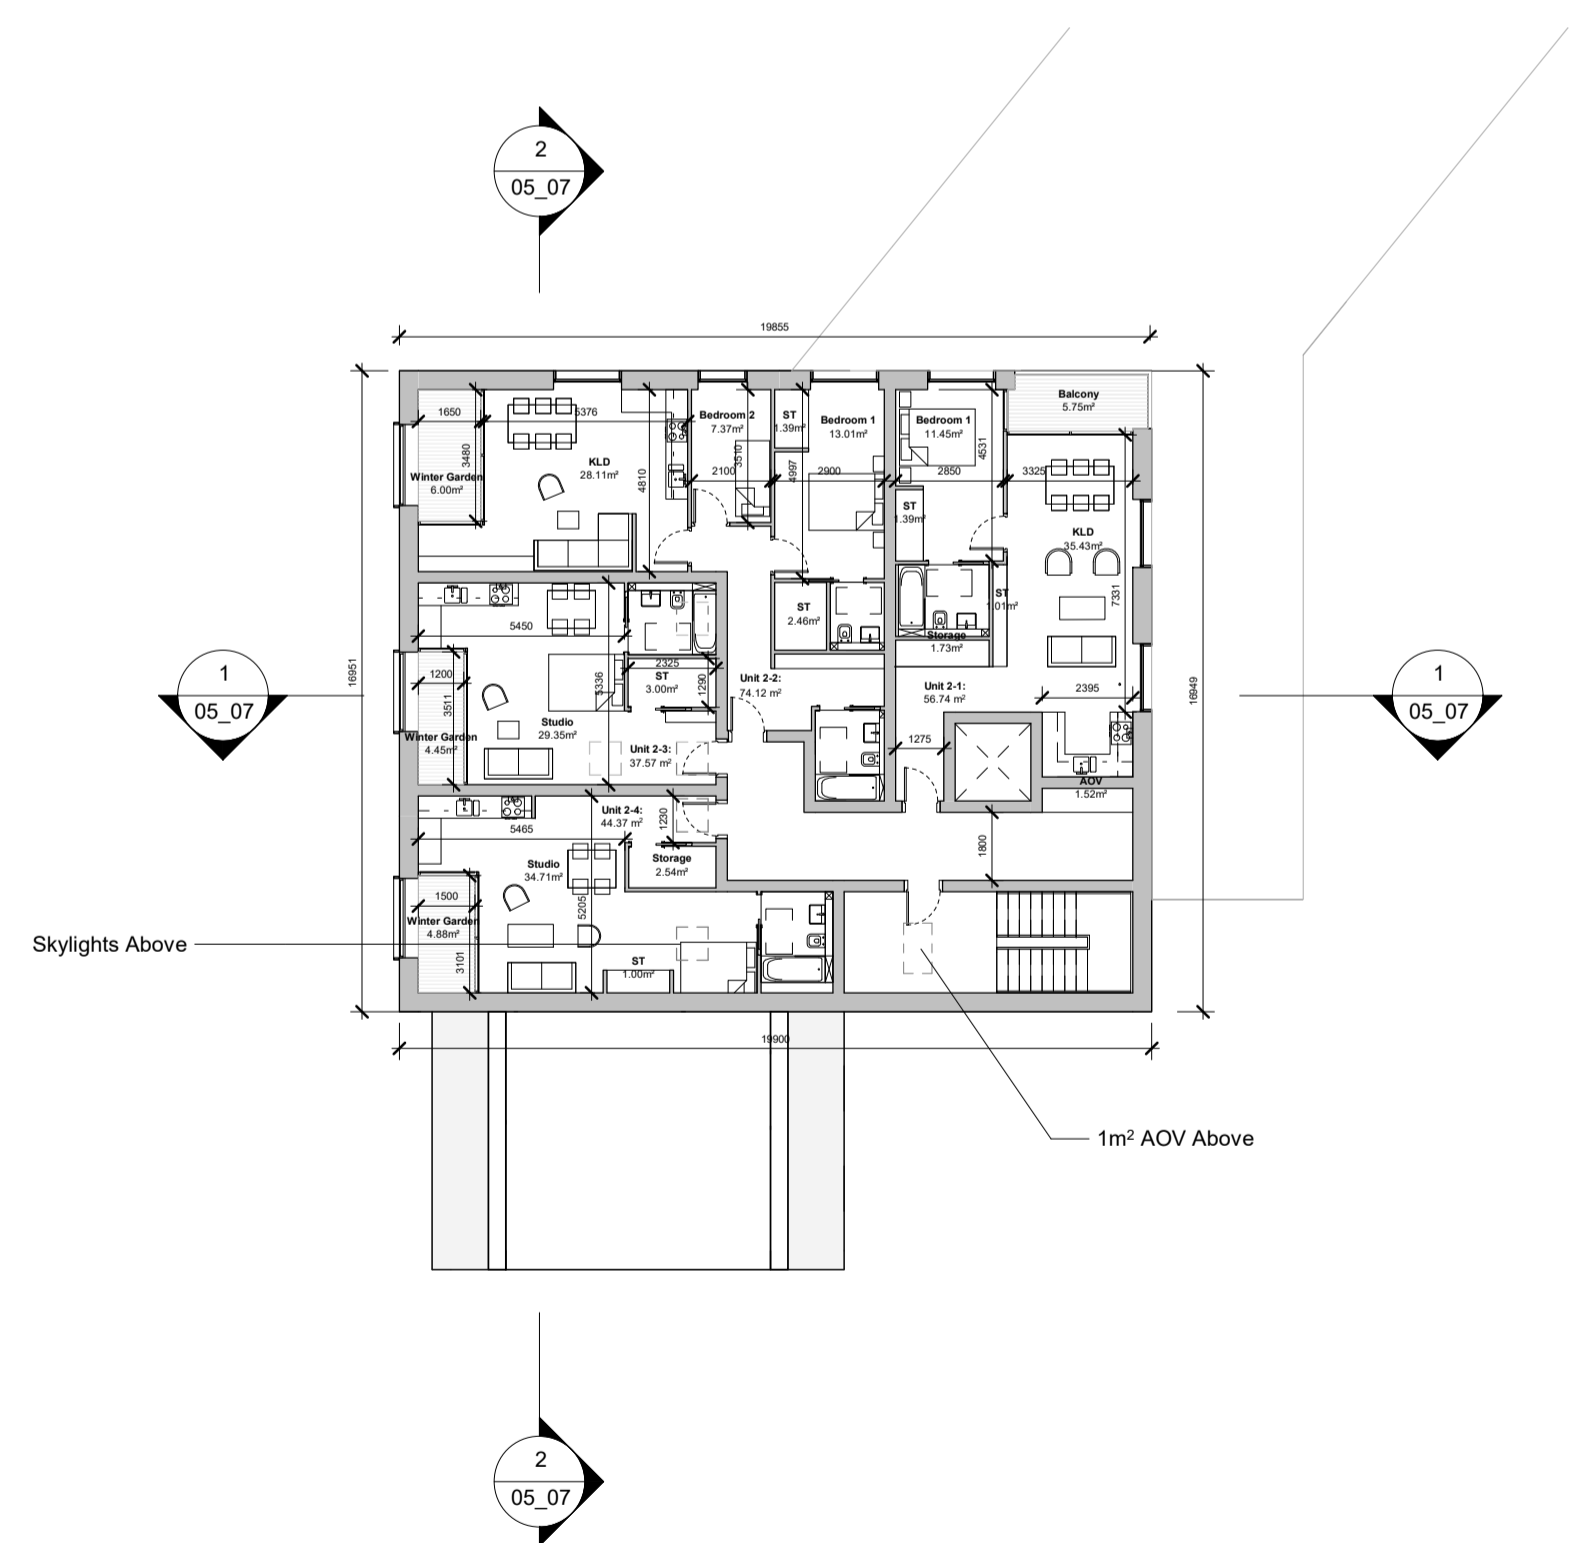

2 **Second Floor Plan**
1 : 200

NOTES:

Copyright of this drawing is vested in the Architect and it must not be copied or reproduced without consent. Figures and dimensions only are to be taken from this drawing. All contractors must visit site and be responsible for being and checking all dimensions relative their work. PLUS Architecture are to be advised of any variation between drawings and site conditions.

DO NOT SCALE OFF THIS DRAWING. ... AT 0.000001 M

REV.	DATE:	DETAILS:	INITIALS:

NORTH POINT:

KEY PLAN:

<p>Chancery Lane, Dublin 8, D08 C98X, Ireland. W: www.plusarchitecture.ie T: 353 (0) 1 521 3378</p>					
PROJECT:	Balscadden	PROJECT:	486	DATE:	02/02/22
CLIENT:	Balscadden GP3 Ltd.	DRAWING NO.:	02_14	REVISION NO.:	
TITLE:	Proposed Floor Plans - Block D	DRAWN BY.:	AW	SCALE AT A1 (Long):	1 : 200
ISSUE TYPE:	Planning	CHECKED BY.:	DT	SCALE AT A3 (Long):	