



1 Proposed South Elevation
1 : 200

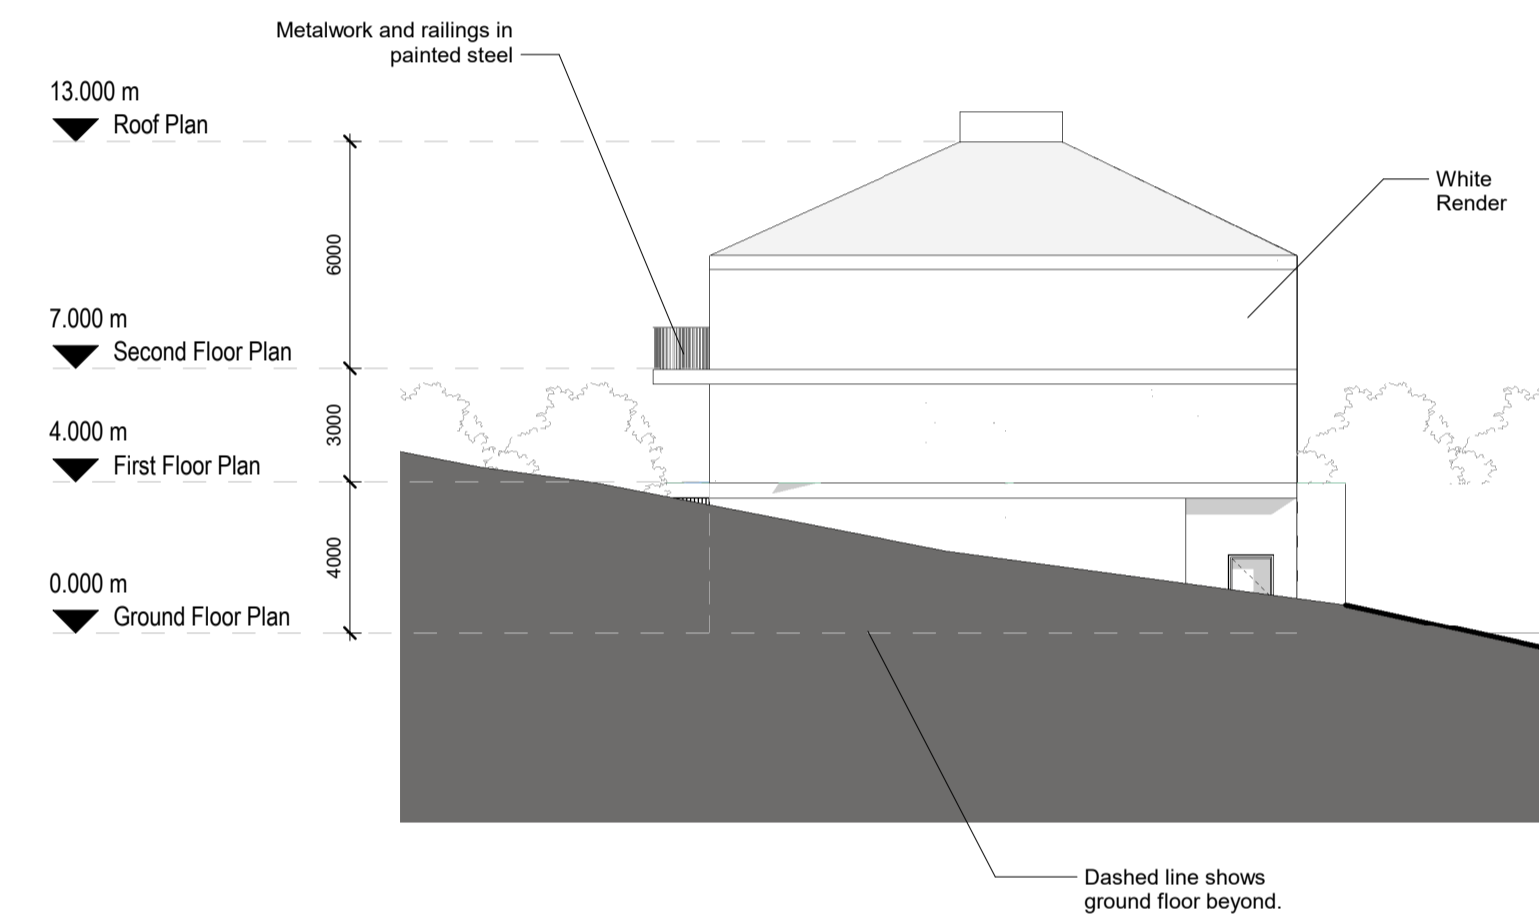

2 Proposed North Elevation
1 : 200

REV.	DATE:	DETAILS:	INITIALS:

NORTH POINT:	KEY PLAN:

 <small>Chancery Lane, Dublin 8, D08 C98X, Ireland. W: www.plusarchitecture.ie T: 353 (0) 1 521 3378</small>		
PROJECT: Balscadden	PROJECT: 486	DATE: 02/02/22
CLIENT: Balscadden GP3 Ltd.	DRAWING NO.: 04_01	REVISION NO.:
TITLE: Proposed North and South Elevation - Block A	DRAWN BY: AW	SCALE AT A1 (Long): 1 : 200
ISSUE TYPE: Planning	CHECKED BY: DT	SCALE AT A3 (Long):

Copyright of this drawing is vested in the architect and it must not be copied or reproduced without consent. Figures and dimensions are to be taken from this drawing. All contractors must visit site and be responsible for being and checking all dimensions relative to their work. PLUS Architecture are to be advised of any variation between drawings and site conditions.
DO NOT SCALE UP - THIS DRAWING IS AT 1:200 SCALE