


1 Proposed Part V units - Third Floor Plan
1 : 200

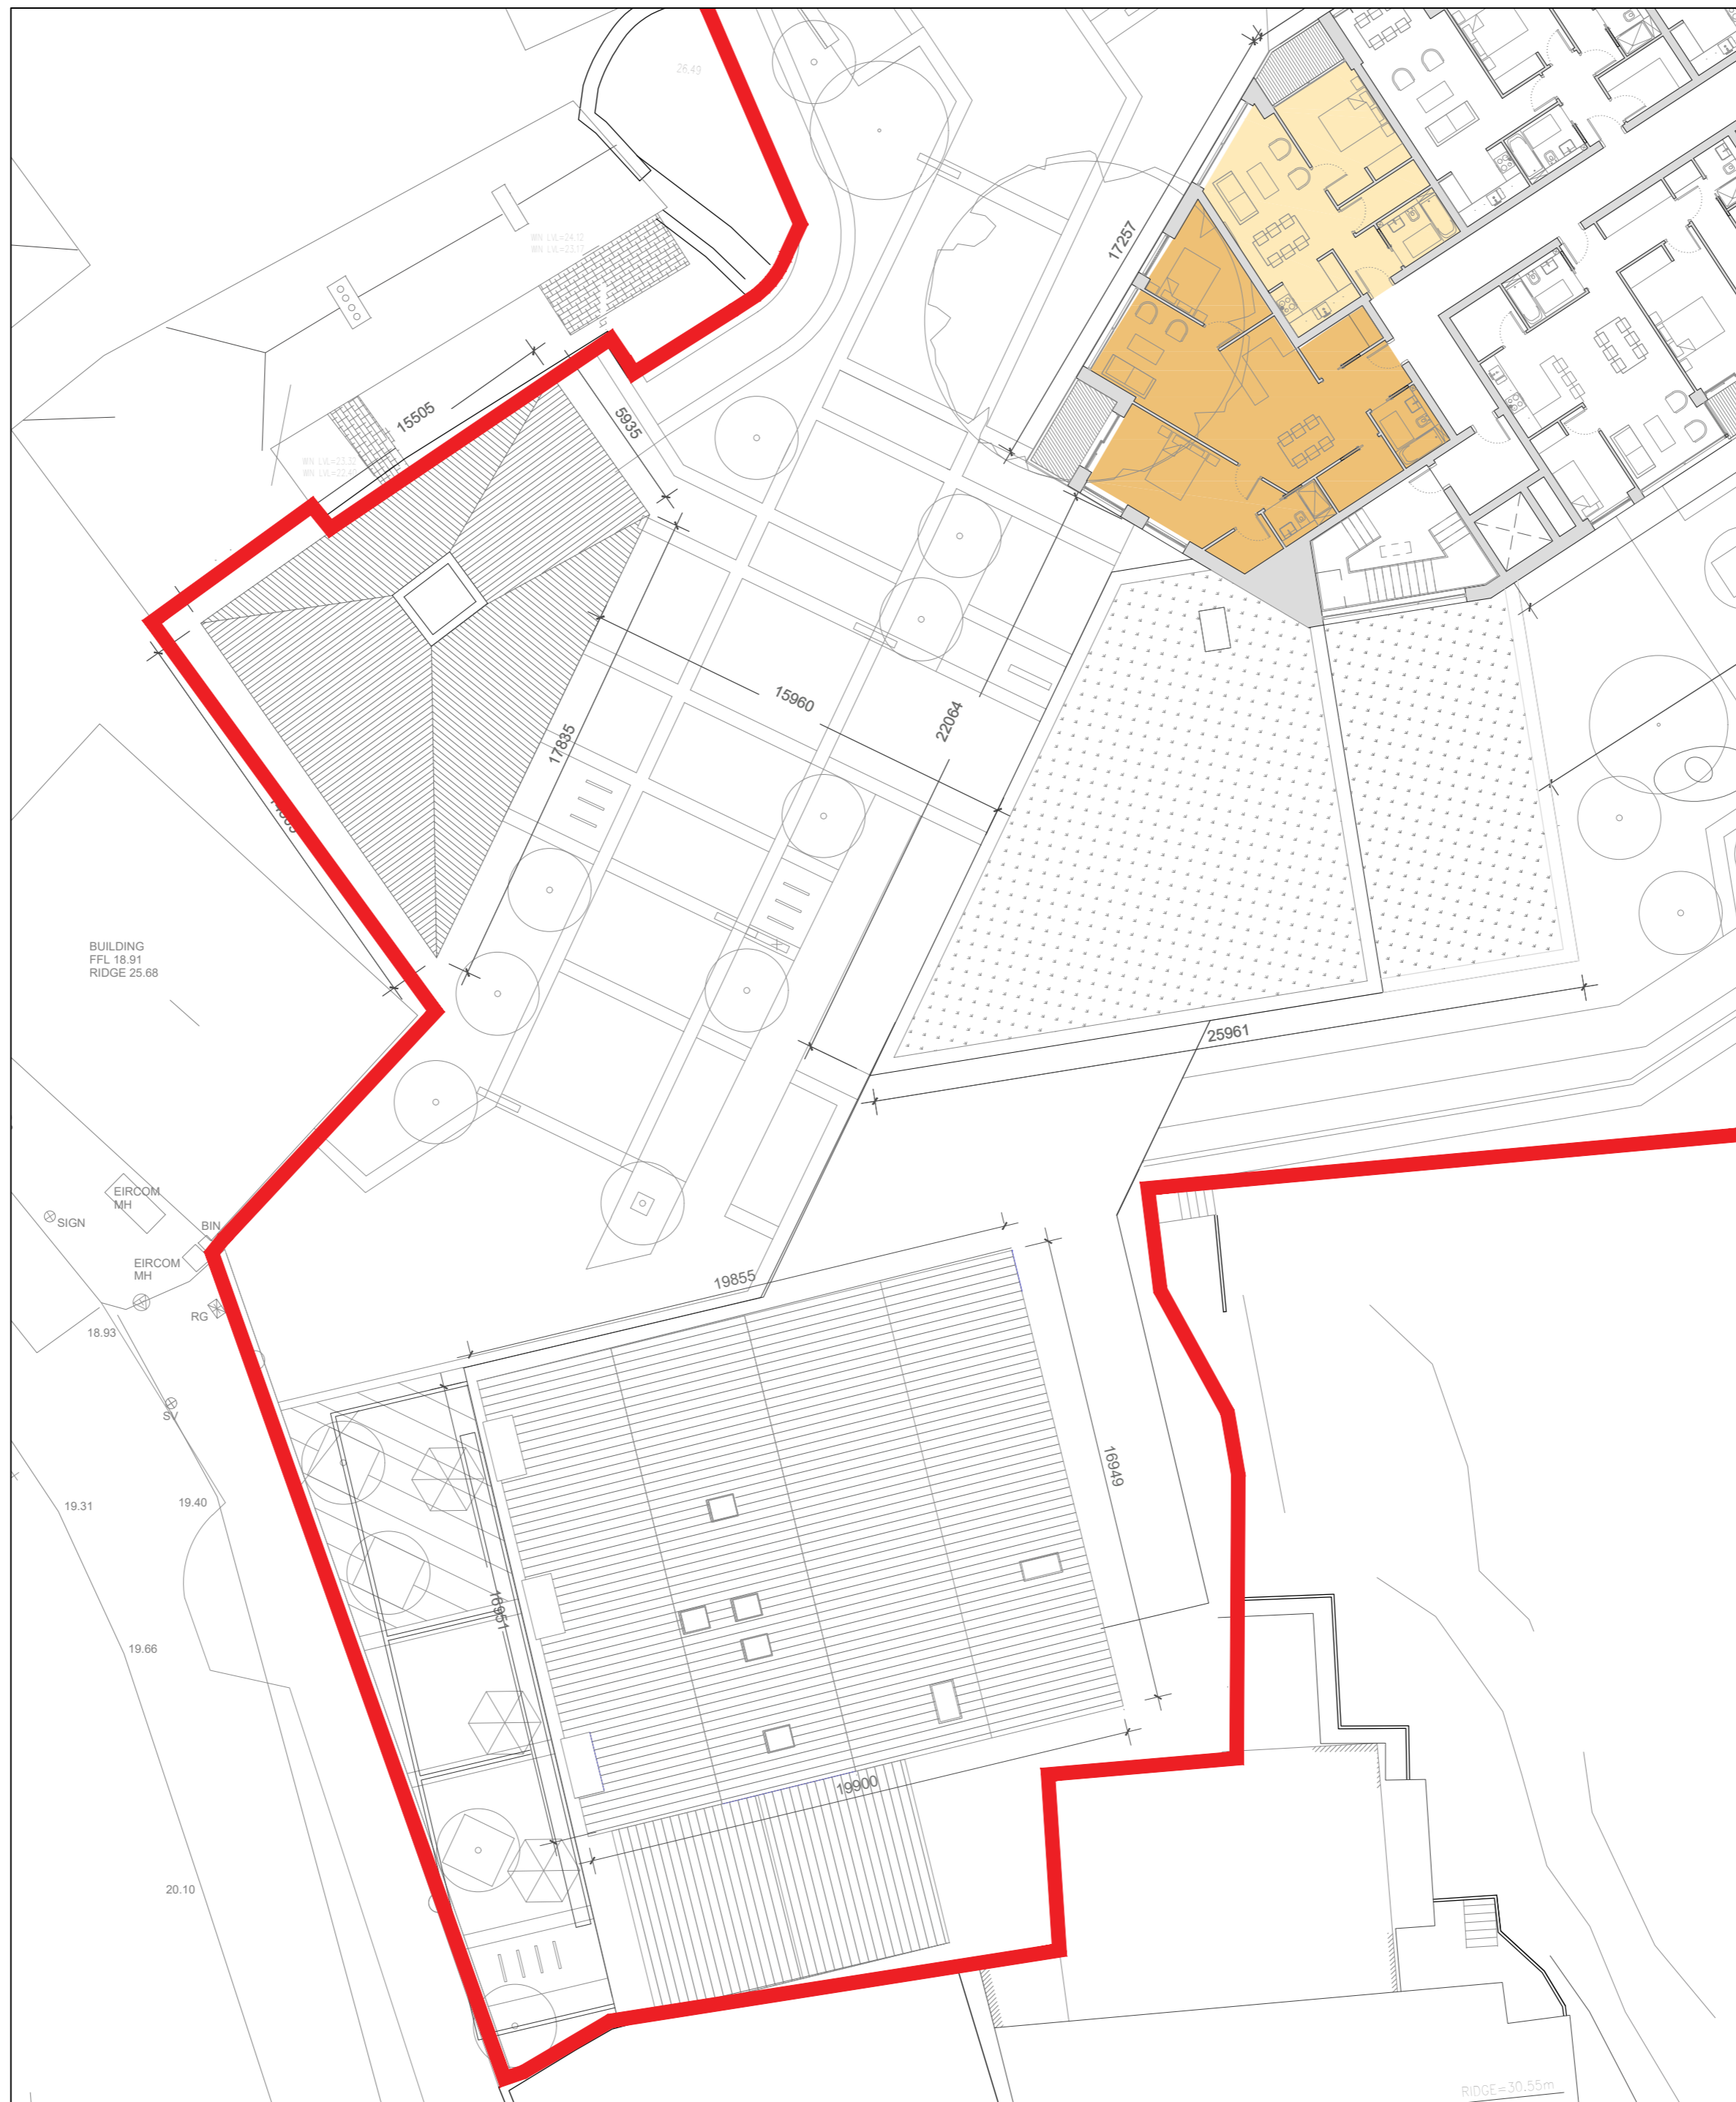


1 Proposed Part V units - Fourth Floor Plan
1 : 200

KEY

- 1 Bed
- 2 Bed
- 3 Bed

REV.	DATE	DETAILS	INITIALS

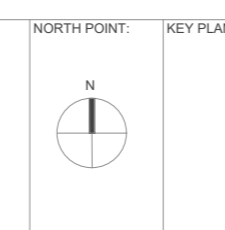

PIIJSARCHITECTURE Chancery Lane, Dublin 8, D08 C8K8, Ireland. W: www.piijsarchitecture.ie T: 353 (0) 1 831 3378	
PROJECT: Balcaddon	PROJECT: 486 DATE: 15/02/22
CLIENT: Balcaddon GFI Ltd.	DRAWING NO: 06_02 REVISION NO:
TITLE: Proposed Part V Units - Third & Fourth Floor Plan	DRAWN BY: AW SCALE AT A3 (E099): 1:200
ISSUE TYPE: Planning	CHECKED BY: DT SCALE AT A3 (E099):