




Key Plan
1 : 5000



30.000 m
Roof
25.000 m
Fourth Floor Plan
20.000 m
Third Floor Plan
15.000 m
Second Floor Plan
10.000 m
First Floor Plan
Ground Level +0.00

1 Section A
1 : 500

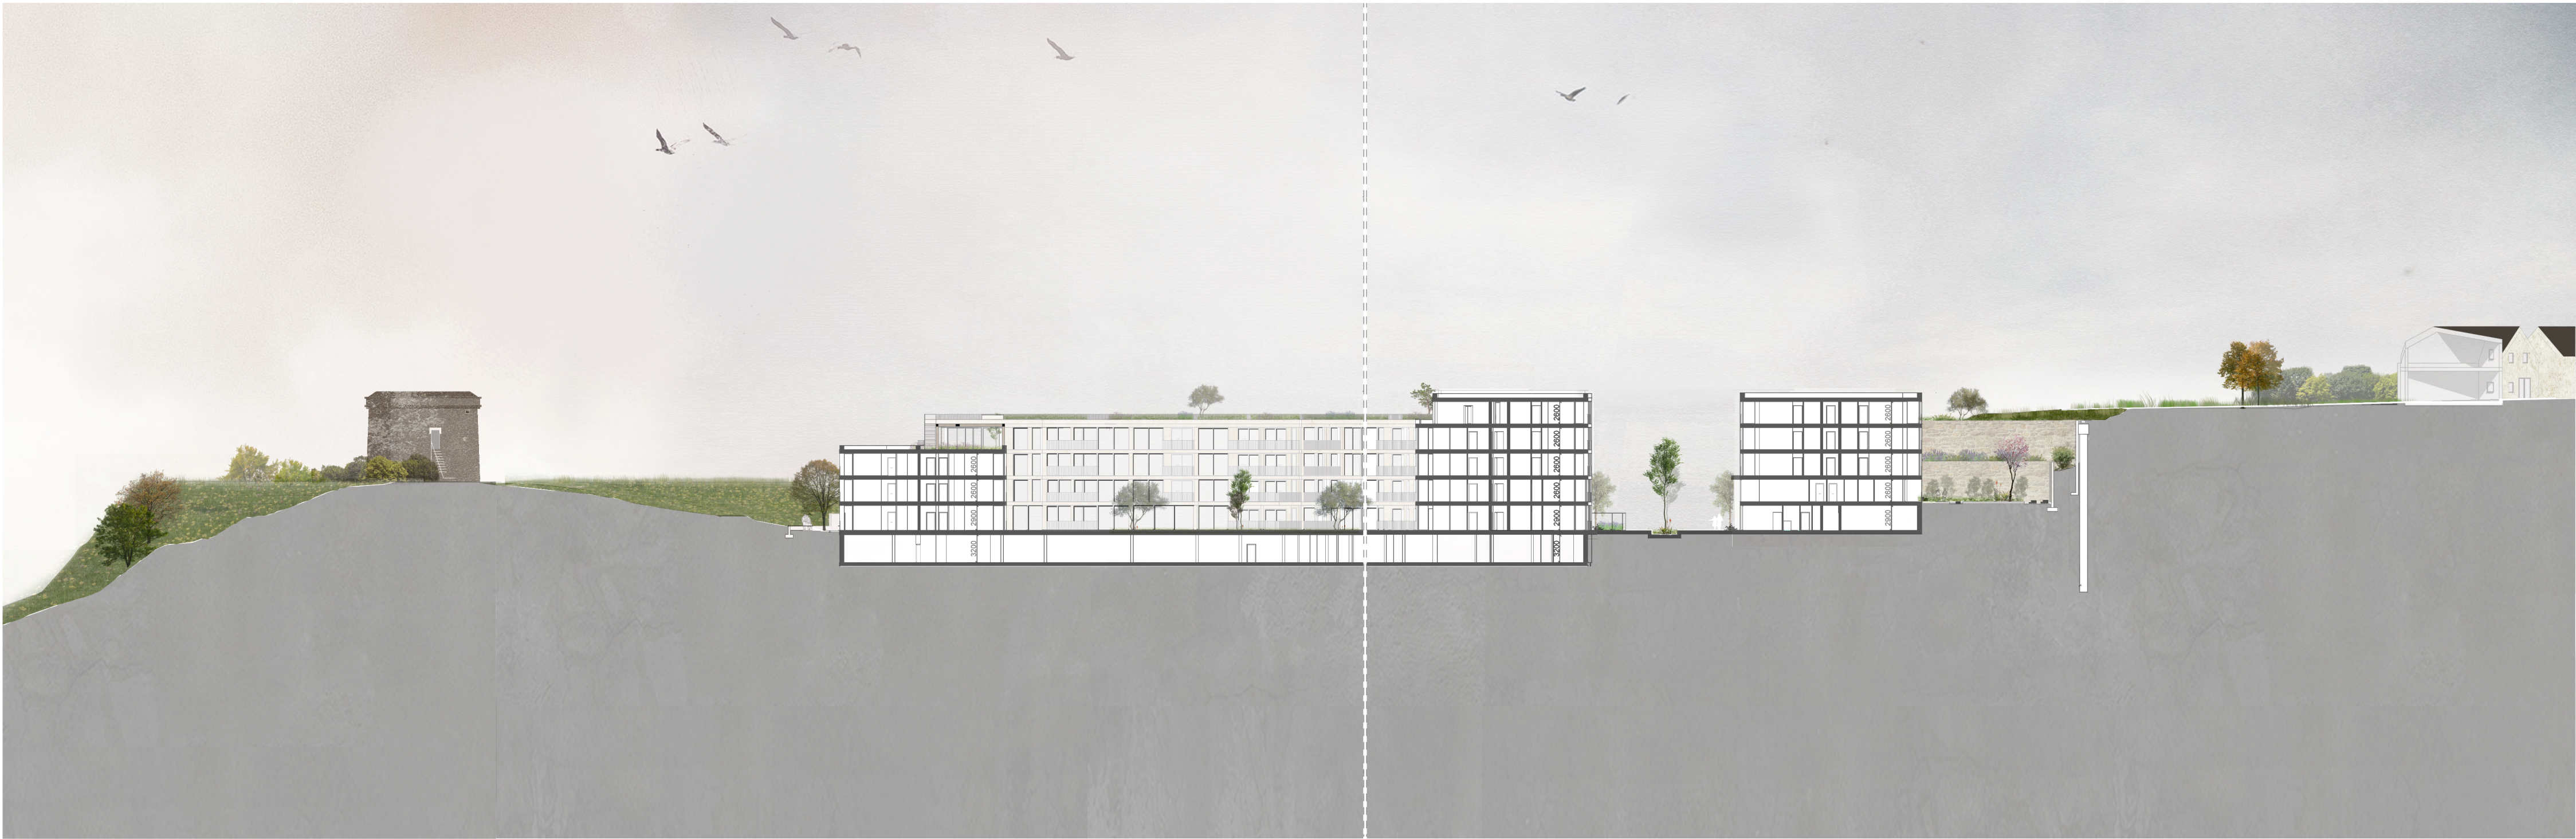

30.000 m
Roof
25.000 m
Fourth Floor Plan
20.000 m
Third Floor Plan
15.000 m
Second Floor Plan
10.000 m
First Floor Plan
Ground Level +0.00

2 Section B
1 : 500

NOTES:

REV.	DATE:	DETAILS:	INITIALS:

Copyright of this drawing is vested in the Architect and it must not be copied or reproduced without consent. Signed dimensions only are to be taken from this drawing. All contractors shall read and be responsible for taking and checking all dimensions relative their work. PLUS Architecture are to be advised of any variation between drawings and any construction. DO NOT SCALE OFF THIS DRAWING. IF IN DOUBT ASK

NORTH POINT:

KEY PLAN:

<div>++ PLUSARCHITECTURE</div> <div>Chancery Lane, Dublin 8, D08 C98X, Ireland. W: www.plusarchitecture.ie T: 353 (0) 1 521 3378</div>		
PROJECT: 486	PROJECT: 486	DATE: 11/02/22
CLIENT: Balcadden GP3 Ltd.	DRAWING NO.: 486_05_08	REVISION NO.:
TITLE: Rendered Proposed Sections	DRAWN BY: AW	SCALE AT A1 (Long): 1 : 500
ISSUE TYPE: Planning	CHECKED BY: DT	SCALE AT A3 (Long):