


Coimín an Uisce Fhuair
Coldwater
Commans

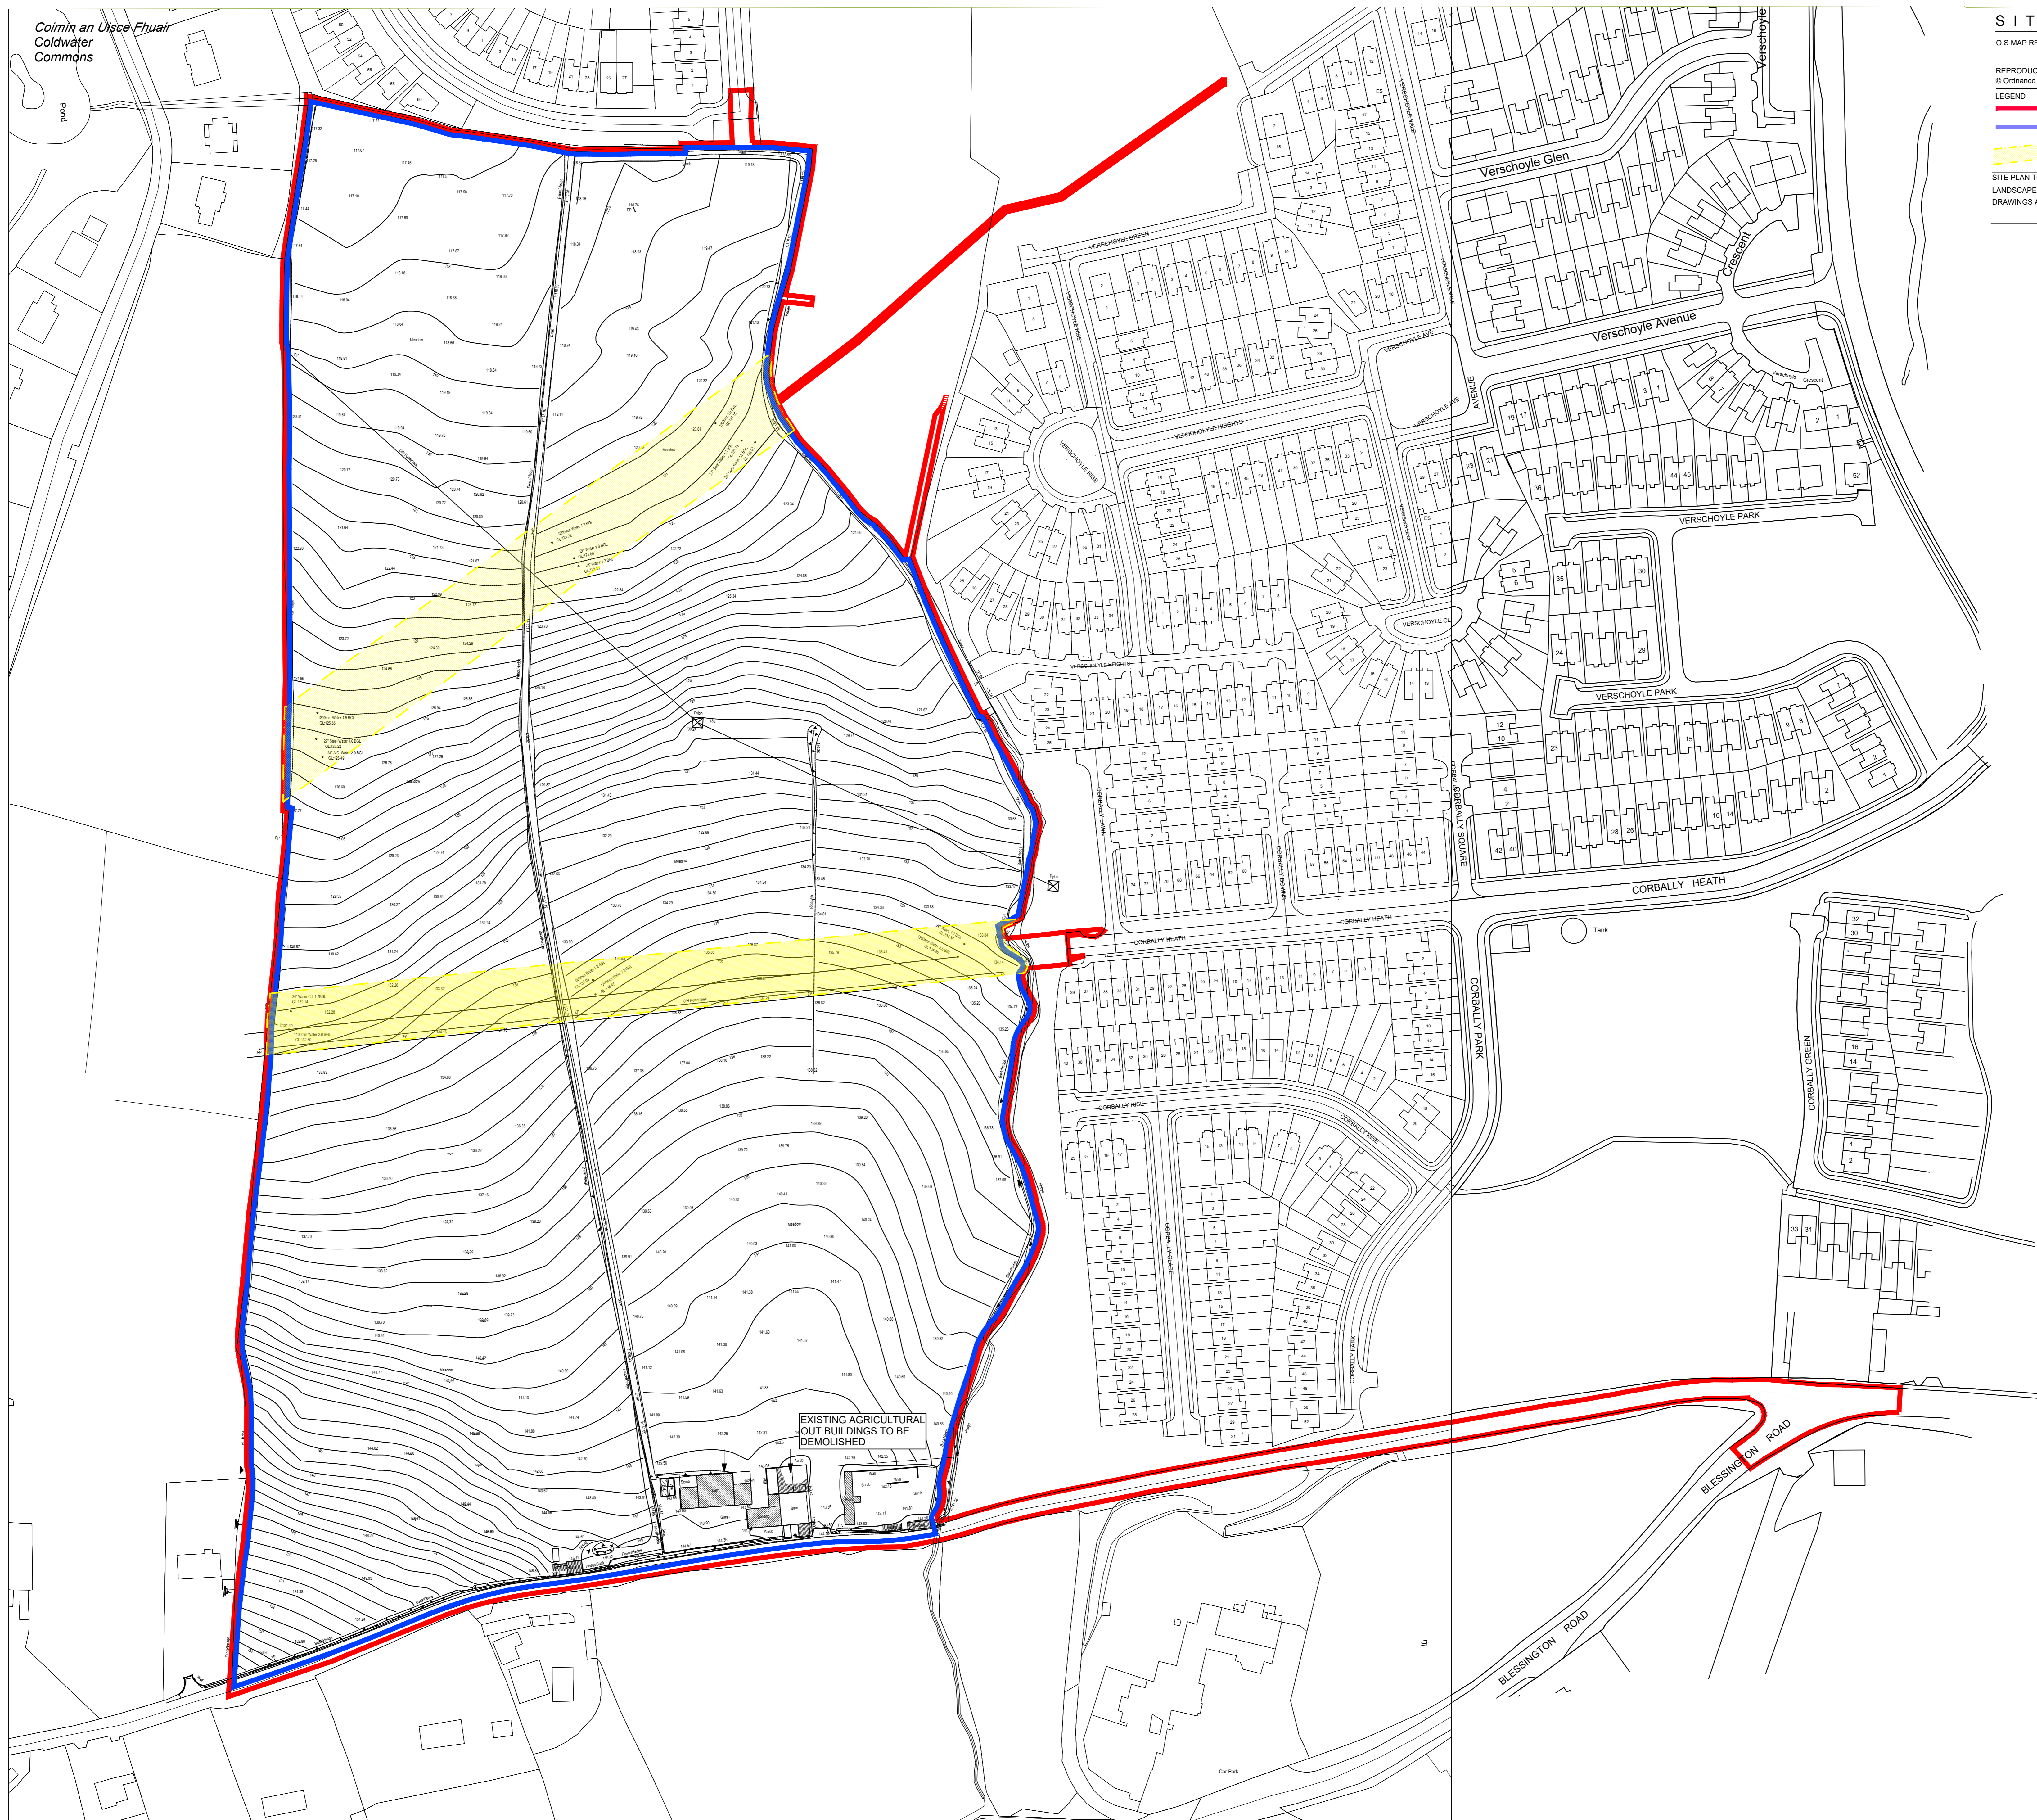


SITE LAYOUT PLAN

O.S. MAP REF: 3389-C, 3389-22, 3452-A

REPRODUCED UNDER LICENCE NO. CYAL50250518
© Ordnance Survey Ireland/Government of Ireland.

- LEGEND**
- SITE BOUNDARY OF PLANNING APPLICATION - 183,023 m²
 - LANDS IN OWNERSHIP - 176,919 m²
 - DENOTES EXISTING WAYLEAVES ONSITE

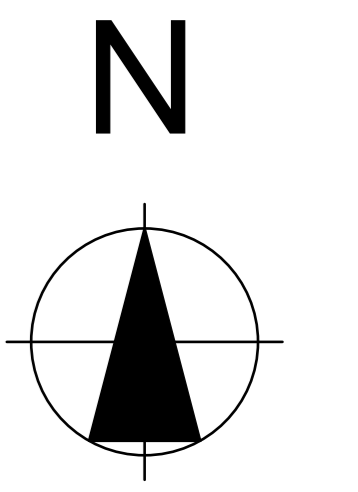

SITE PLAN TO BE READ IN CONJUNCTION WITH ARCHITECTS DRAWINGS,
LANDSCAPE ARCHITECTS DRAWINGS AND CONSULTANT ENGINEERS
DRAWINGS AND SPECIFICATIONS.

NOTES:

DO NOT SCALE FROM
DRAWINGS WORK TO
FIGURED DIMENSIONS
ONLY ARCHITECT TO
BE NOTIFIED OF ALL
DISCREPANCIES.

REVISIONS		No.
DATE	DESCRIPTION	

MCCROSSAN O'Rourke MANNING ARCHITECTS

PROJECT TITLE:
**Proposed Residential Development
@ Boherboy, Sagart.**

DRAWING TITLE:
Existing Site Layout Plan

1 Gorman Street, Dublin 8, D08 X657 Ireland
Tel: 01 4942000 Fax: 01 4942011 E: info@mcma.com

DATE: Nov '21
SCALE: 1:500 @ A4
DRAWN BY: SM
CHECKED BY: [blank]
25/NOV 2020 PL10