


APARTMENT C1 SECOND FLOOR 61.2m ² 130.6m ² (OVERALL)	APARTMENT C SECOND FLOOR 61.2m ² 121m ² (OVERALL)	APARTMENT F FIRST FLOOR 52.8m ² 107.7m ² (OVERALL)	APARTMENT G FIRST FLOOR 58.4m ² 116.8m ² (OVERALL)
---	--	--	--	--	--	--	---	---

SECOND FLOOR PLAN - 1:100

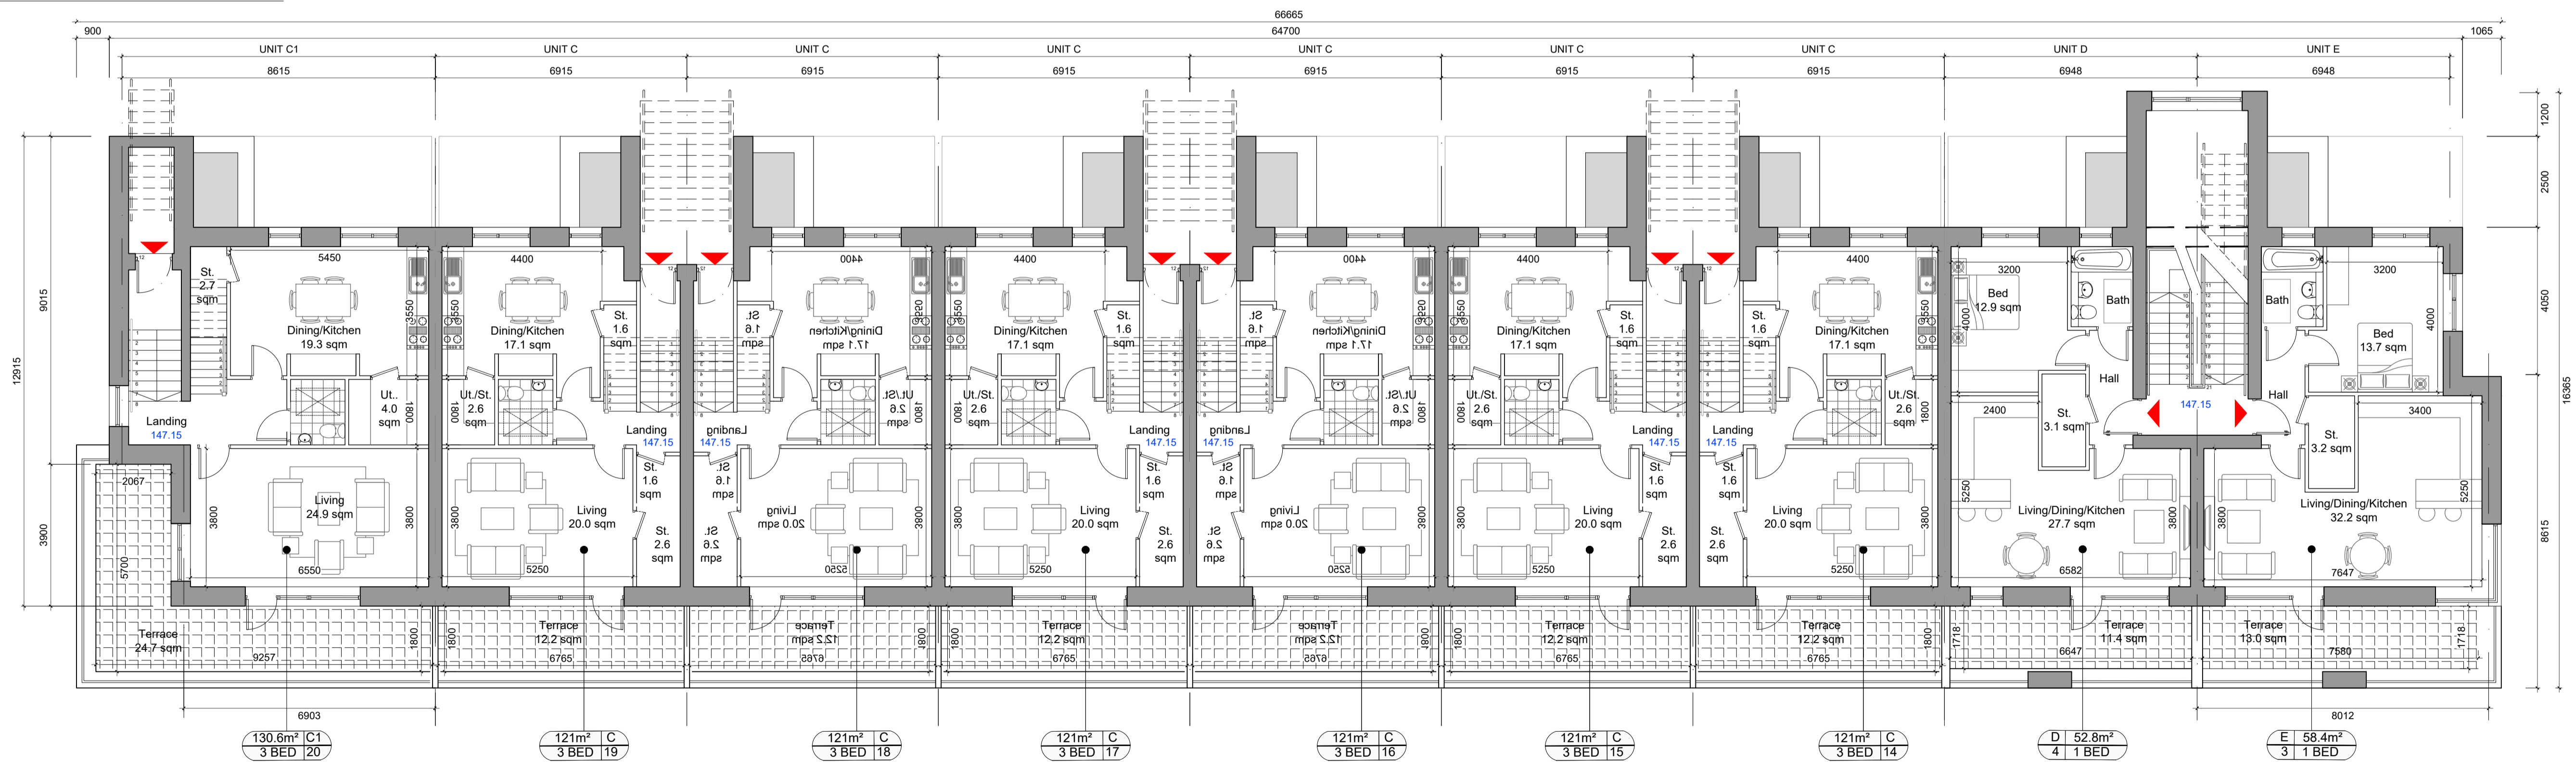

APARTMENT C1 FIRST FLOOR 69.4m ² 130.6m ² (OVERALL)	APARTMENT C FIRST FLOOR 59.8m ² 121m ² (OVERALL)	APARTMENT C FIRST FLOOR 59.8m ² 121m ² (OVERALL)	APARTMENT C FIRST FLOOR 59.8m ² 121m ² (OVERALL)	APARTMENT C FIRST FLOOR 59.8m ² 121m ² (OVERALL)	APARTMENT C FIRST FLOOR 59.8m ² 121m ² (OVERALL)	APARTMENT C FIRST FLOOR 59.8m ² 121m ² (OVERALL)	APARTMENT D FIRST FLOOR 52.8m ²	APARTMENT E FIRST FLOOR 58.4m ²
--	---	---	---	---	---	---	--	--

FIRST FLOOR PLAN - 1:100

NOTES:

DO NOT SCALE FROM DRAWINGS. WORK TO FIGURED DIMENSIONS ONLY. ARCHITECT TO BE NOTIFIED OF ALL DISCREPANCIES.

REVISIONS		
DATE	DESCRIPTION	No.

M CROSSAN O'ROURKE MANNING ARCHITECTS

PROJECT TITLE: Residential Development @ Boherboy
 DRAWING TITLE: Duplex Block A
 First & Second Floor Plan

DATE: June '21
 SCALE: 1:100@A1
 JOB NO: 20002
 DRAWING NO: DUPA02