





DUPLEX BLOCK E

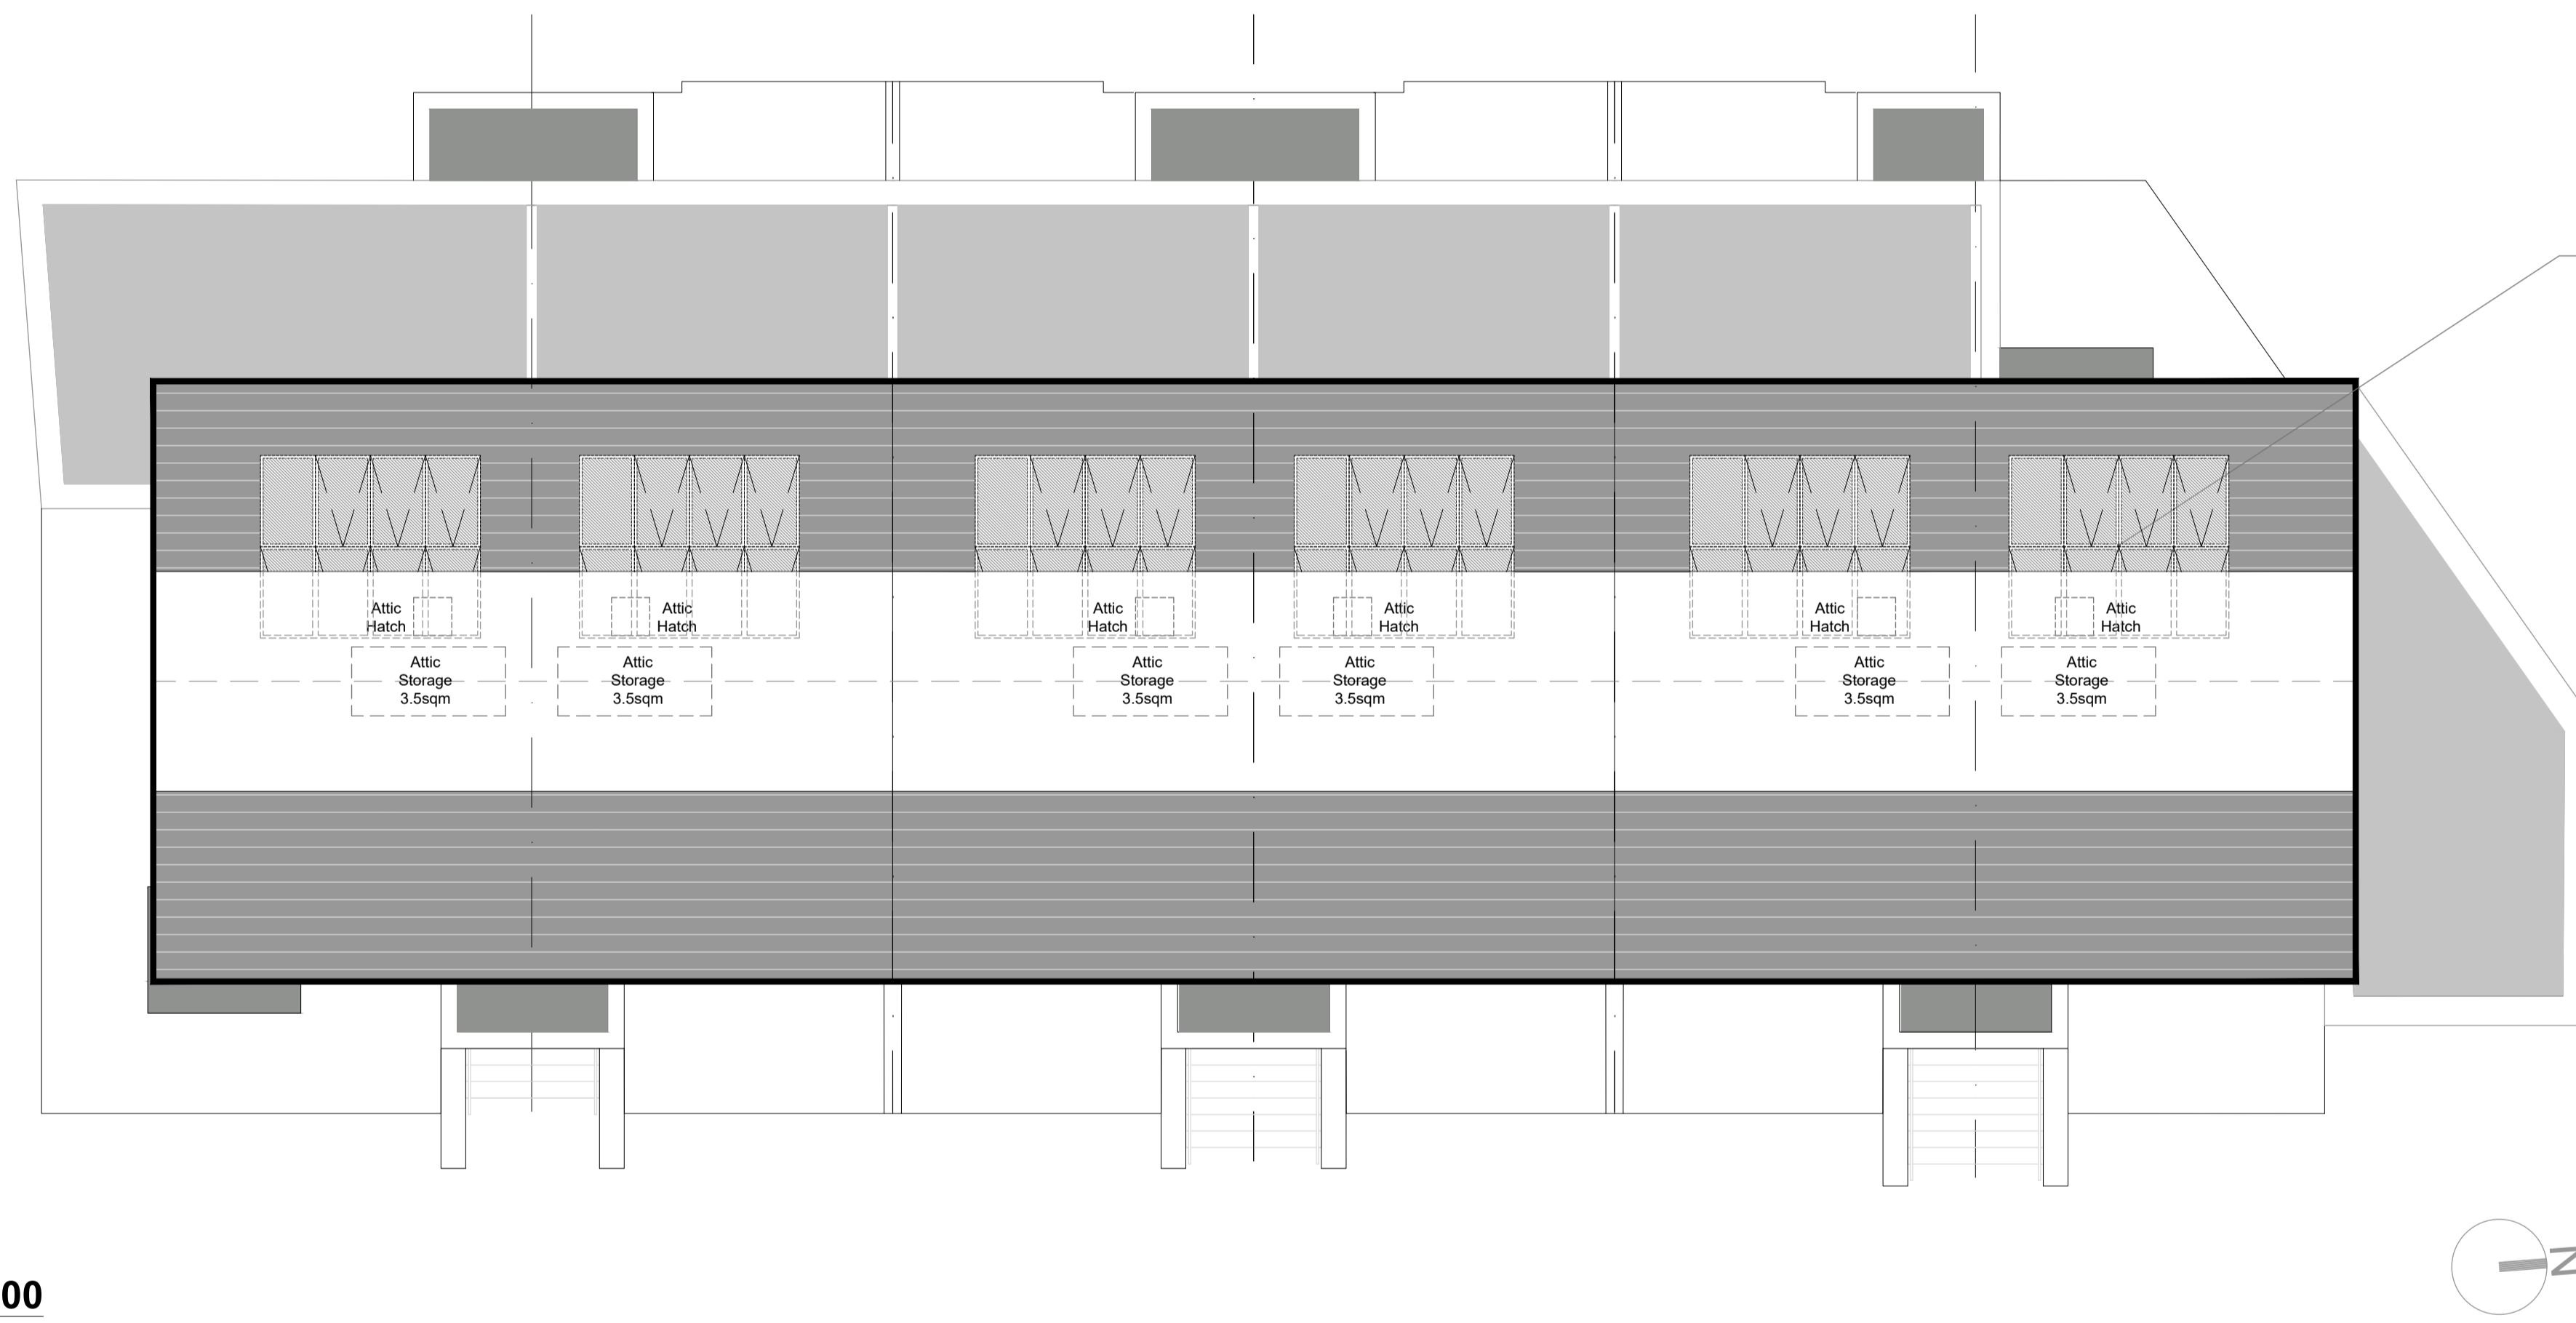

Indicative solar panel position, final solar panel quantity & position subject to detailed design, on duplex block orientation and final BER requirement at the time of publication.  
The solar panels shown are a provisional option to satisfy renewable energy requirements of building regs part L.  
Solar panels may be omitted in favour of alternative renewable energy source.

ROOF PLAN - 1:100

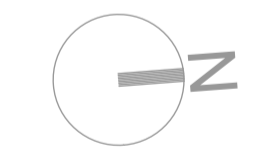

**NOTES:**  
DO NOT SCALE FROM DRAWINGS. WORK TO FIGURED DIMENSIONS ONLY. ARCHITECT TO BE NOTIFIED OF ALL DISCREPANCIES.

REVISIONS		
DATE	DESCRIPTION	No.

<p>M C O R M MR CROSSAN O'ROURKE MANNING ARCHITECTS</p>	PROJECT TITLE: Residential Development @ Boherboy Lands	DATE: Feb '21	DRAWN BY: SM
	DRAWING TITLE: Duplex Block E	SCALE: 1:100@A1	REVISION: *
	Roof Plan	JOB NO: 20002	DRAWING NO: DUPE03
	<small>1 Grantham Street, Dublin 8, D08 A49Y, Ireland. Tel: 01-4788700 Fax: 01-4788711 E-Mail: smc@mccorm.com</small>		