





ASPECT		BLOCK 1 & 2	
	SINGLE	37 units (41%)	
	DUAL	54 units (59%)	
		TOTAL UNITS - 91 units (100%)	




FIRST FLOOR PLAN - PODIUM LEVEL
NTS

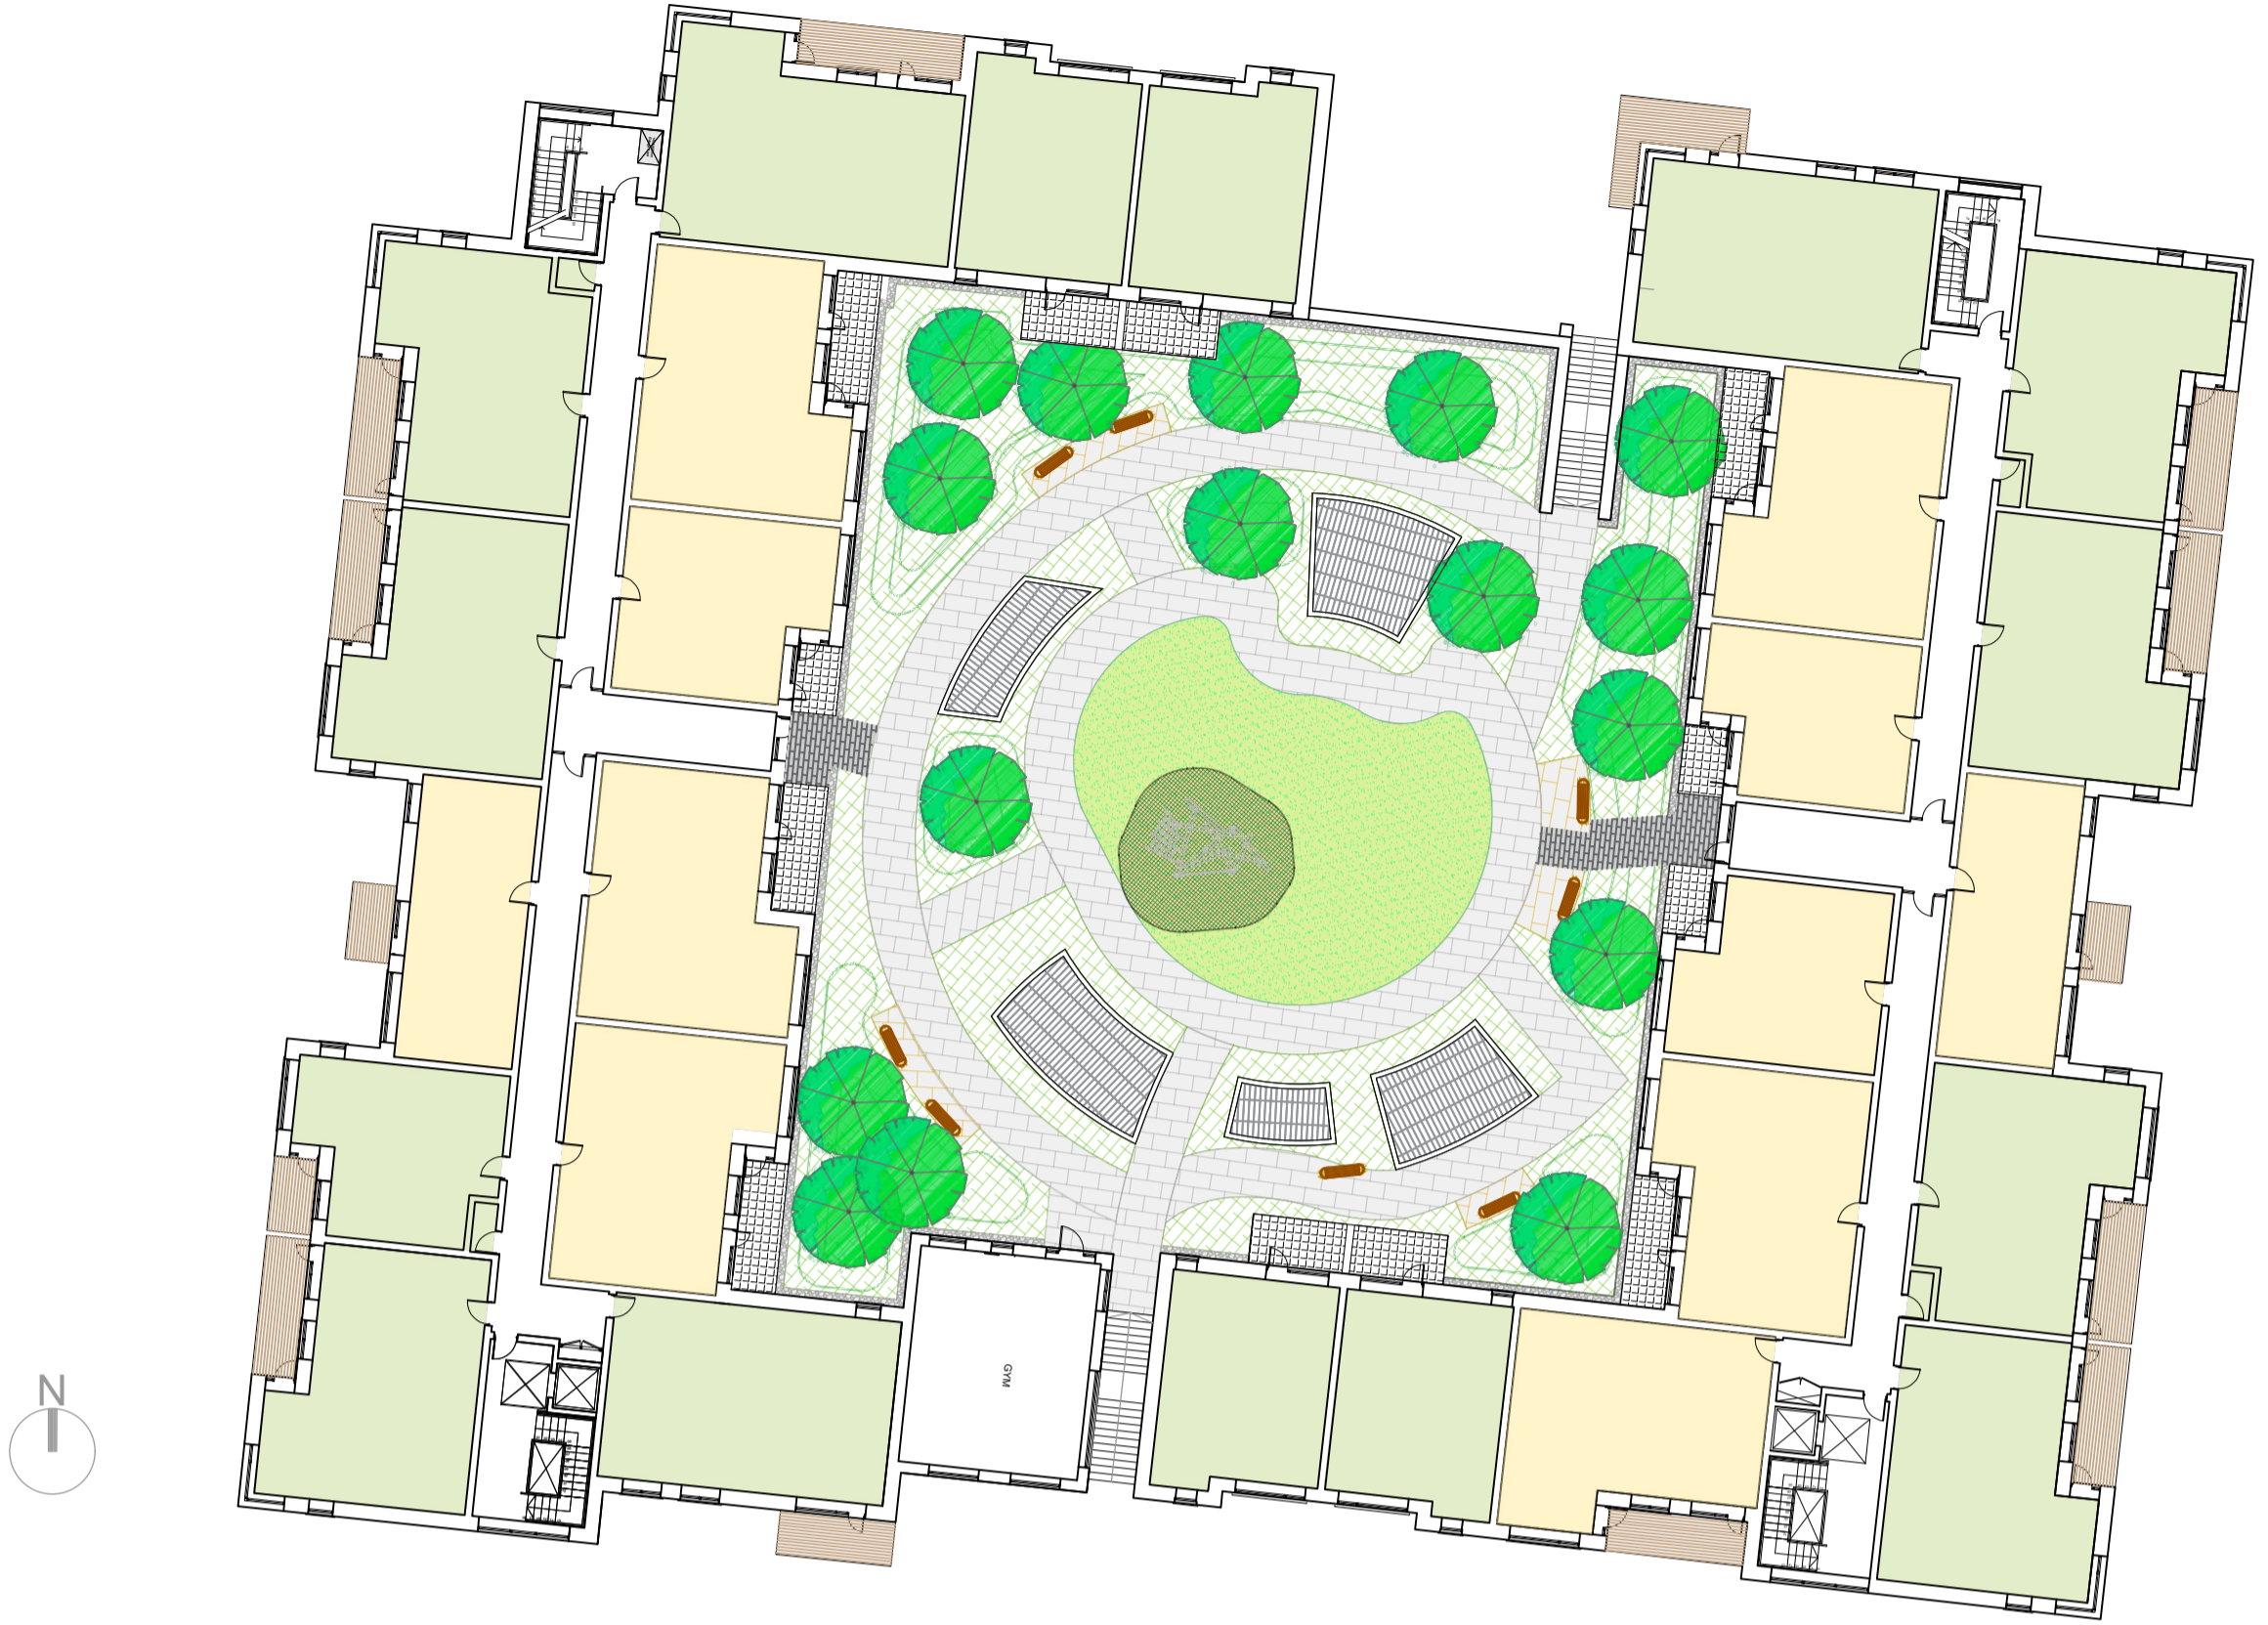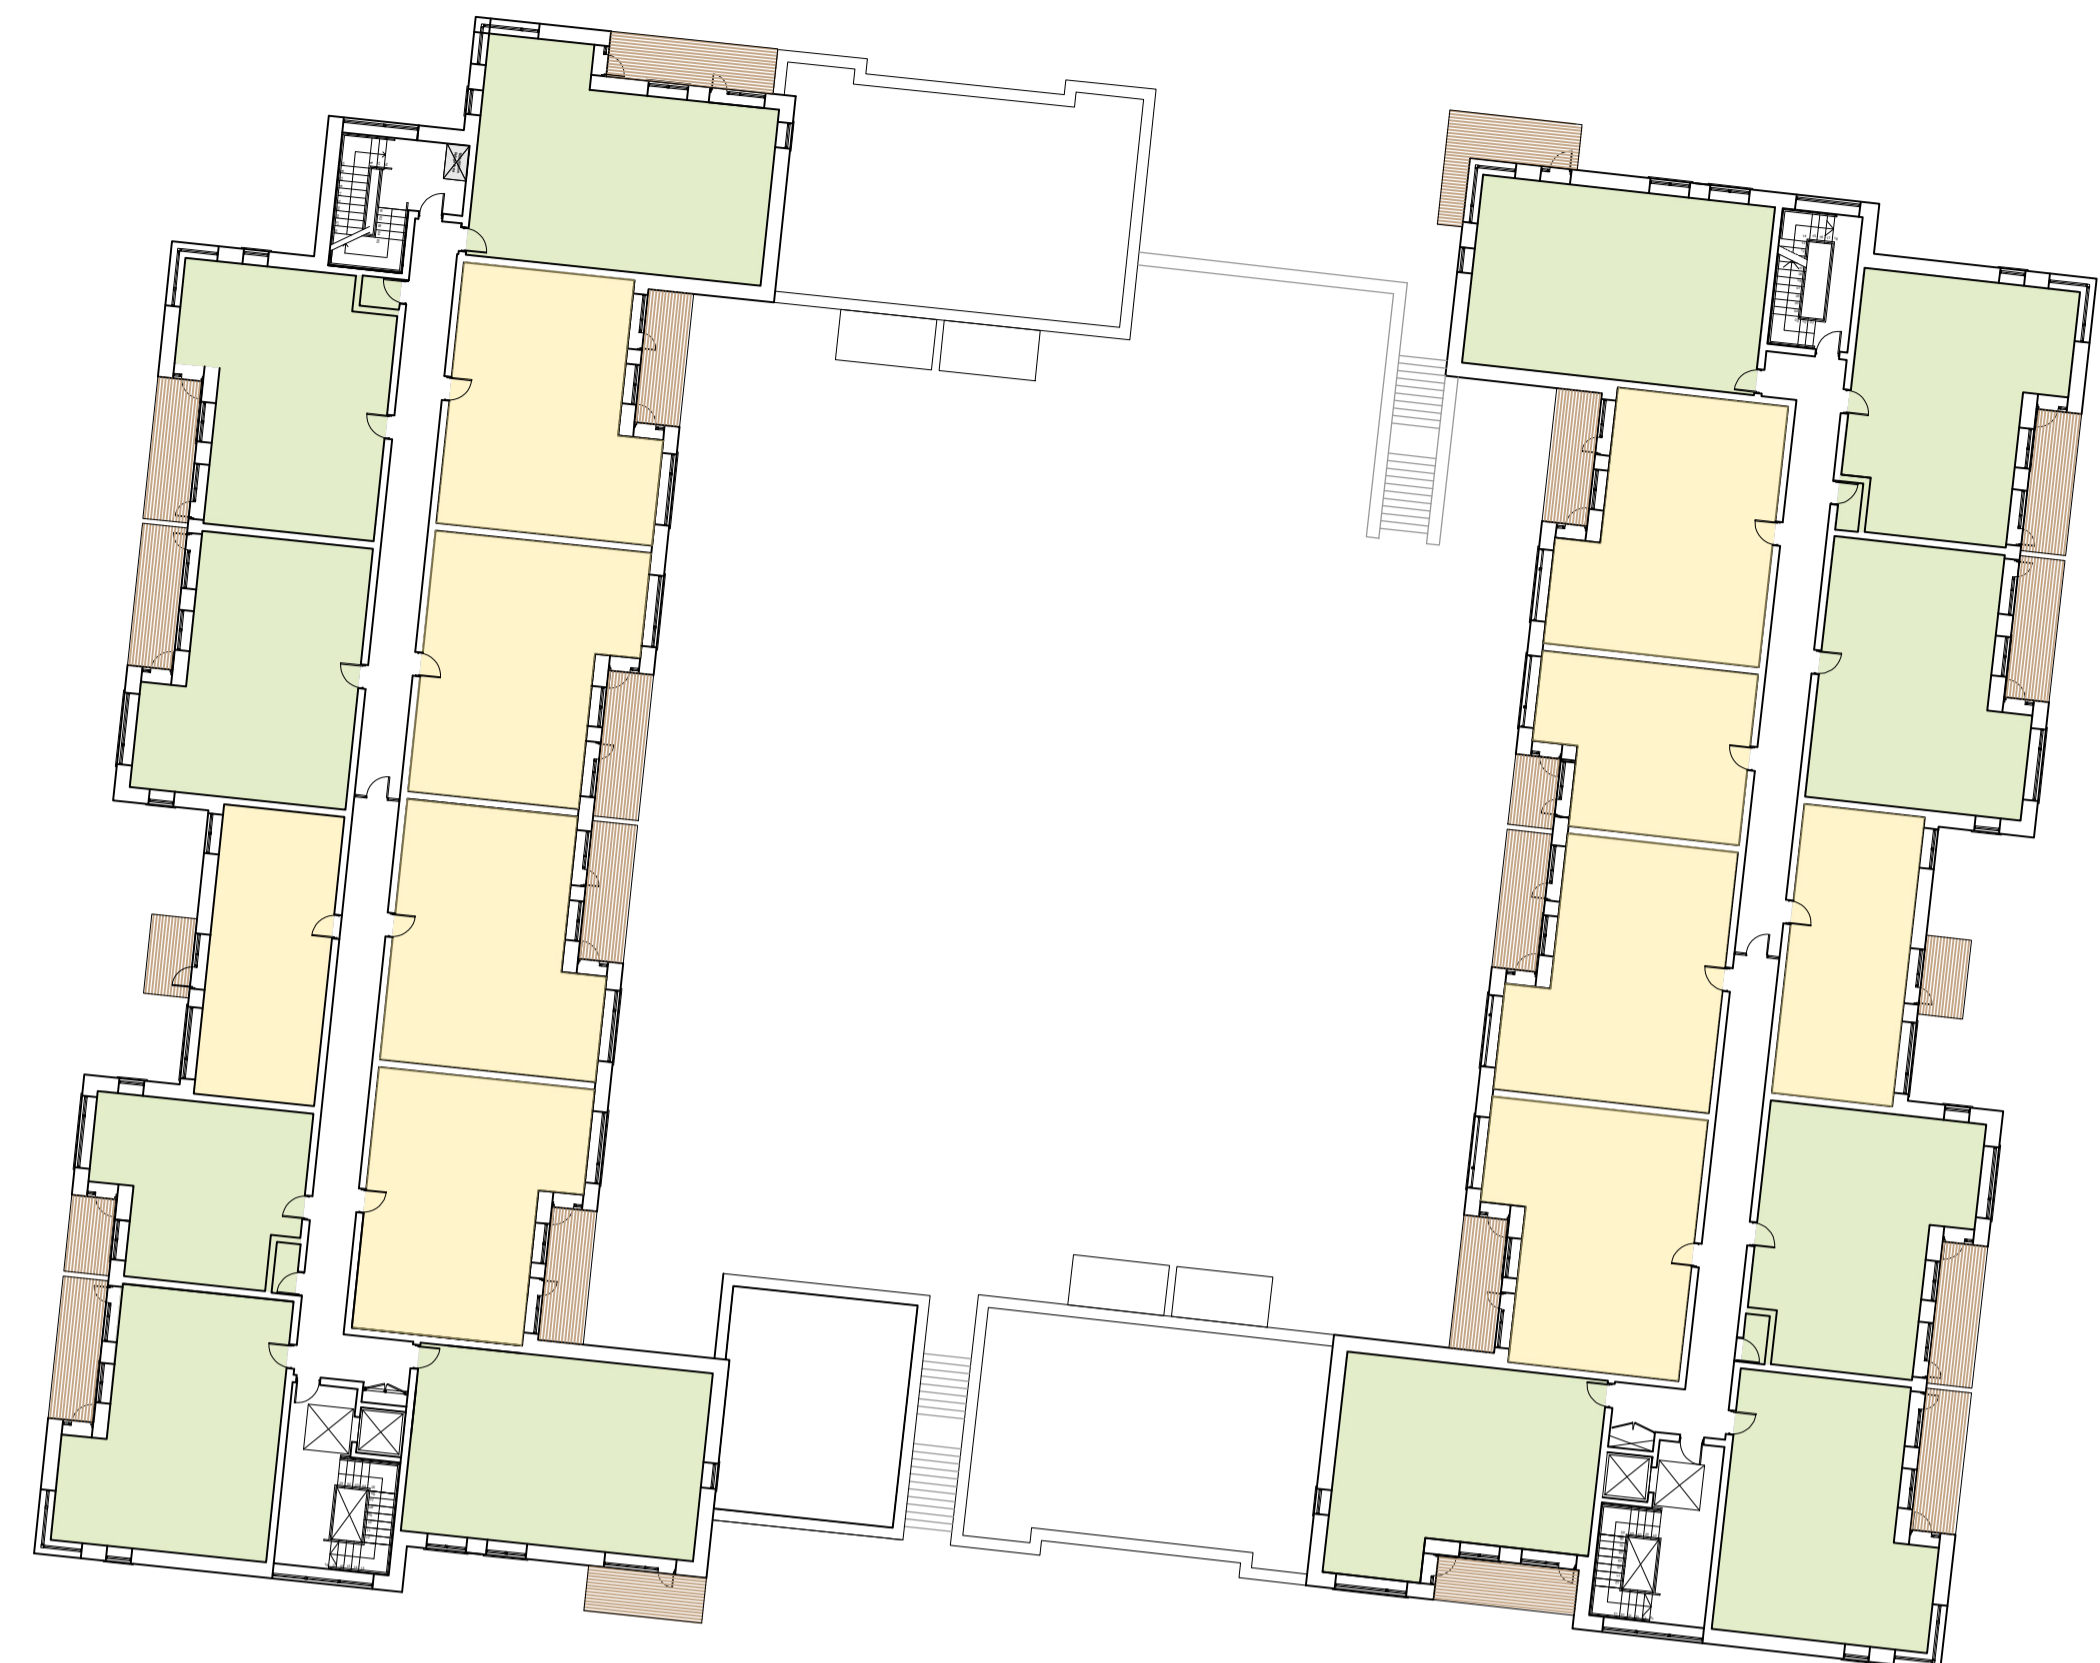

SECOND & THIRD FLOOR PLAN
NTS




GROUND FLOOR PLAN
NTS

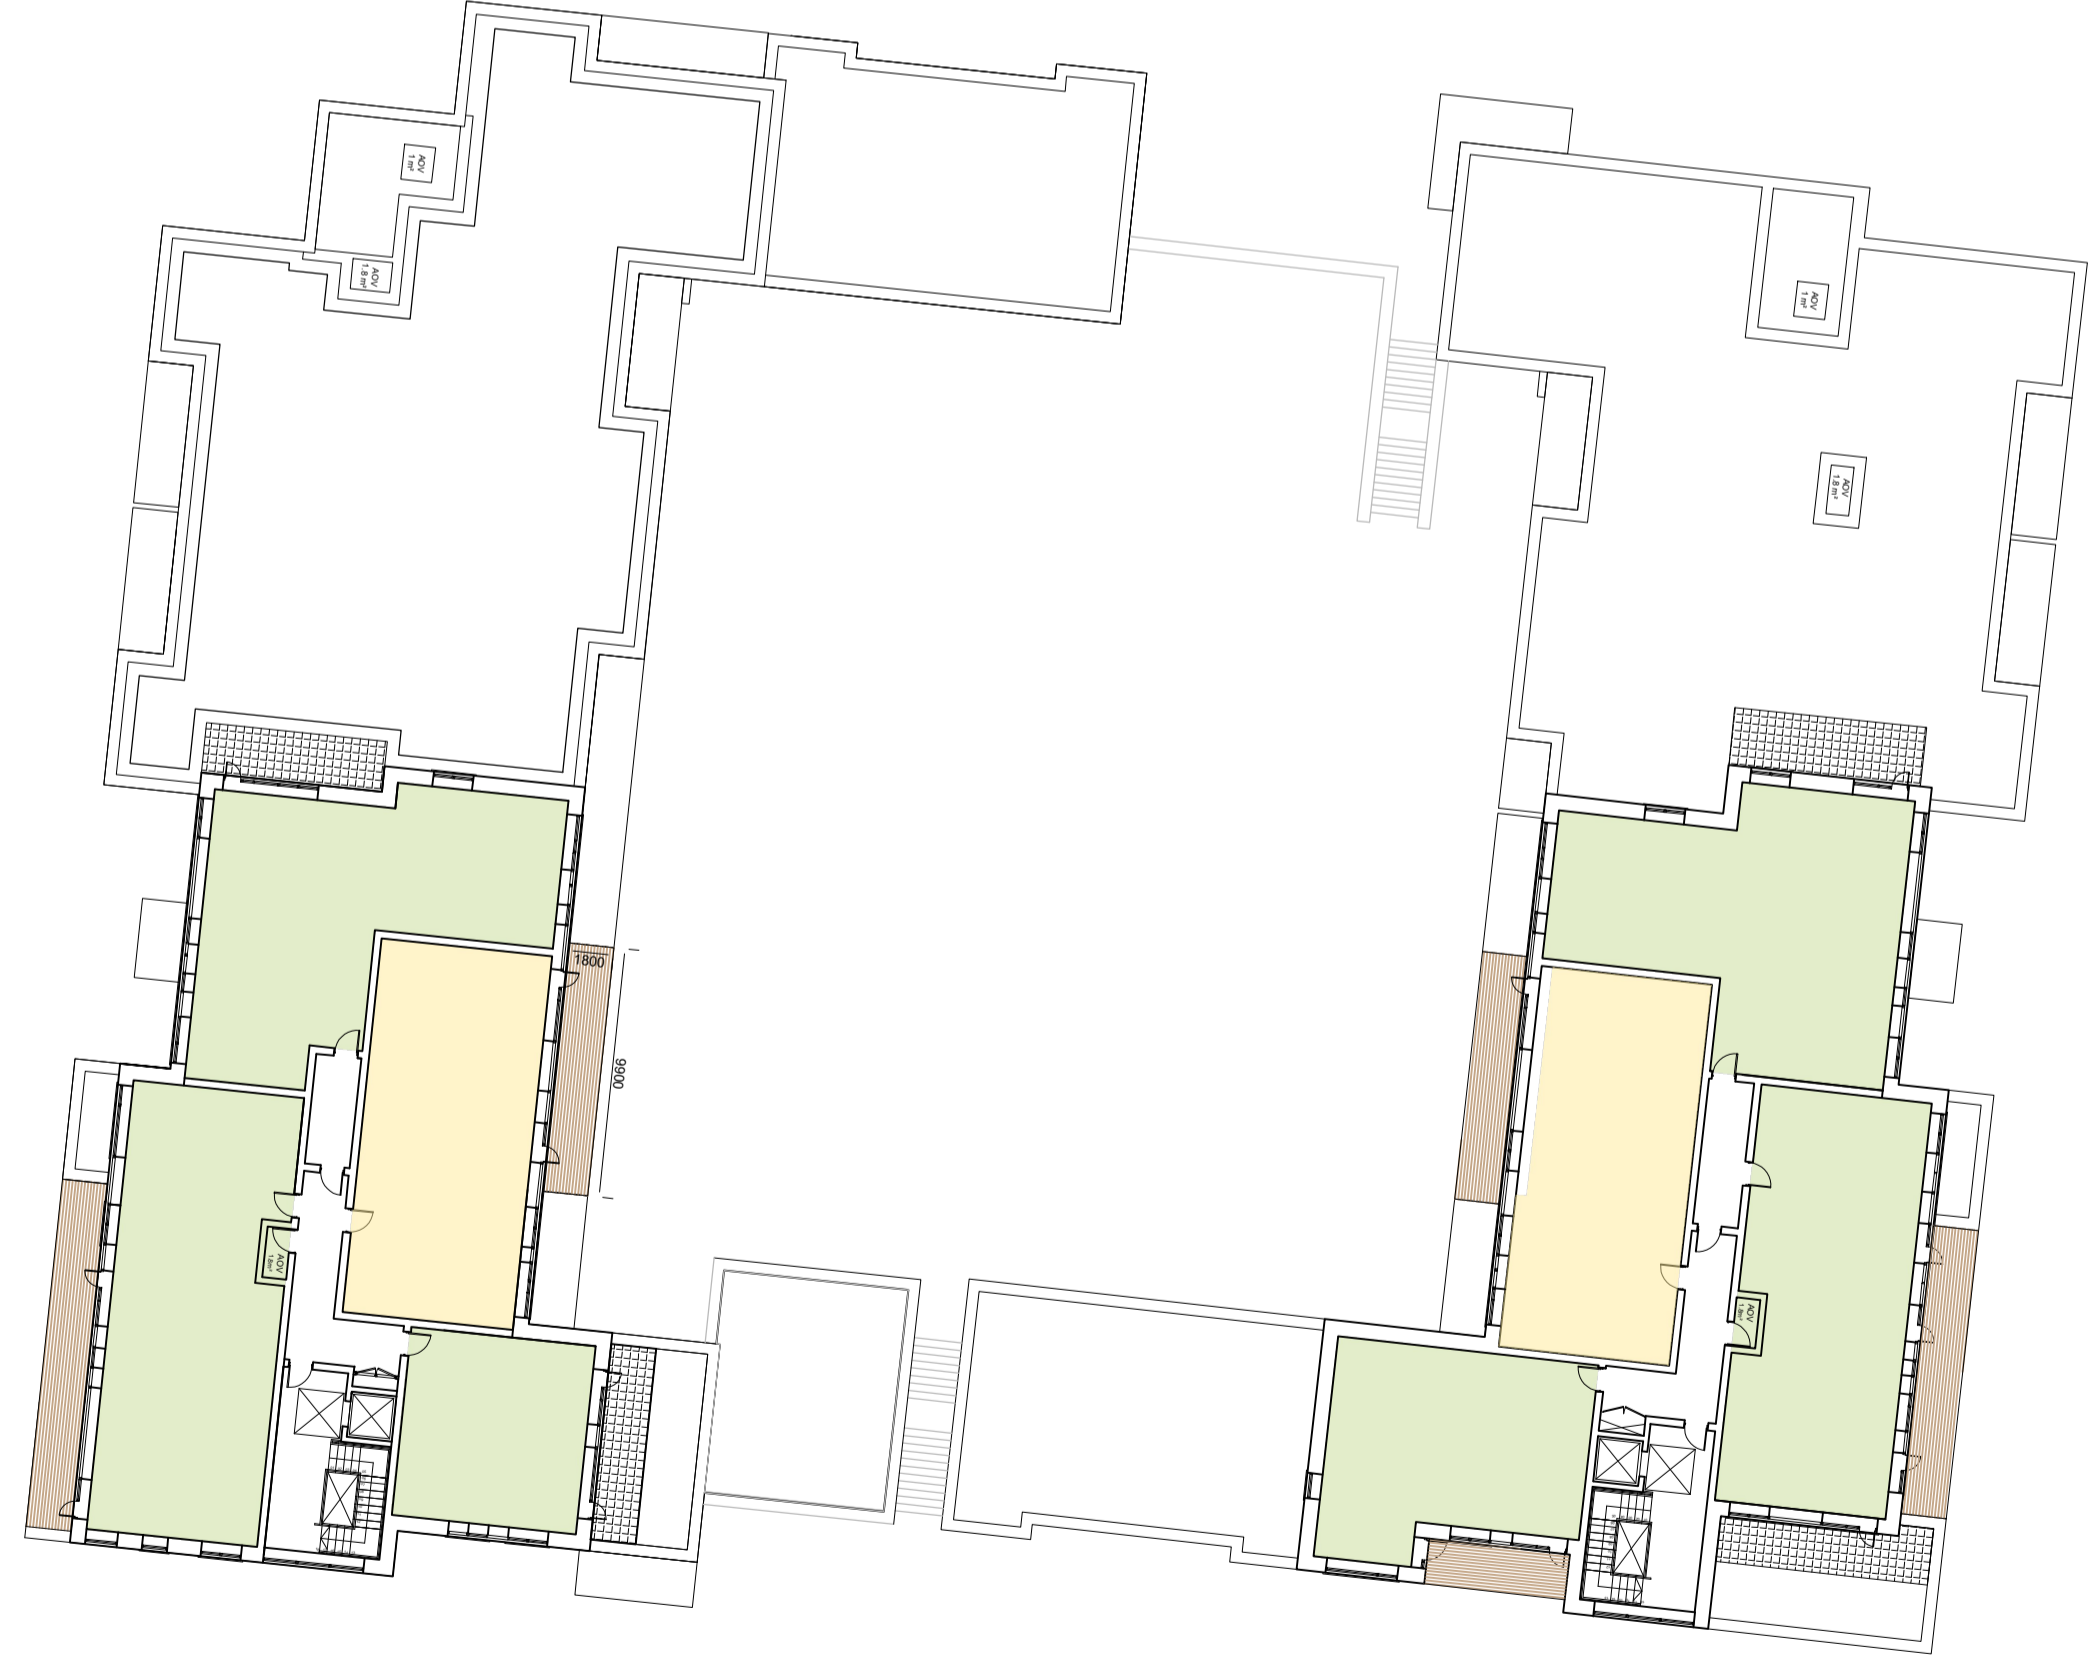

FOURTH FLOOR PLAN - PENTHOUSE LEVEL
NTS

NOTES:
DO NOT SCALE FROM DRAWINGS. WORK TO FIGURED DIMENSIONS ONLY. ARCHITECT TO BE NOTIFIED OF ALL DISCREPANCIES.

REVISIONS		
DATE	DESCRIPTION	No.

 MFCROSSAN O'ROURKE MANNING ARCHITECTS	PROJECT TITLE: Proposed Development @ Boherboy	DATE: Apr '21	DRAWN BY: SM
	DRAWING TITLE: Apartment Block C Single & Dual Aspect Diagram	SCALE: NTS @ A1	REVISION: NTS @ A1
1 Gardiner Street, Dublin 8, D08 A60Y, Ireland. Tel: 01-4788700 Fax: 01-4788711 E-Mail: arch@mcrm.com	JOB NO: 20002	DATE: Apr '21	DRAWN BY: SM