



**BIN/BICYCLE STORE NO. 1 (4 no. Bike Spaces)**  
Scale 1:50  
Refer to Site Plan for Orientation

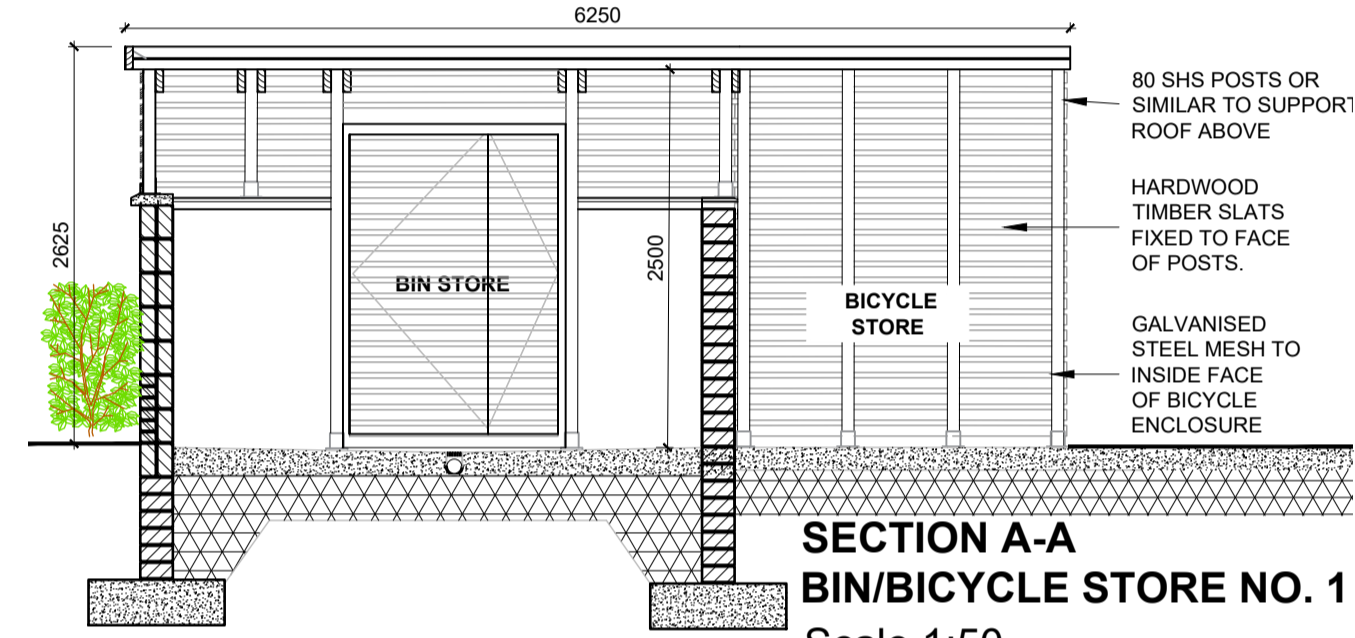


**SECTION A-A  
BIN/BICYCLE STORE NO. 1**  
Scale 1:50

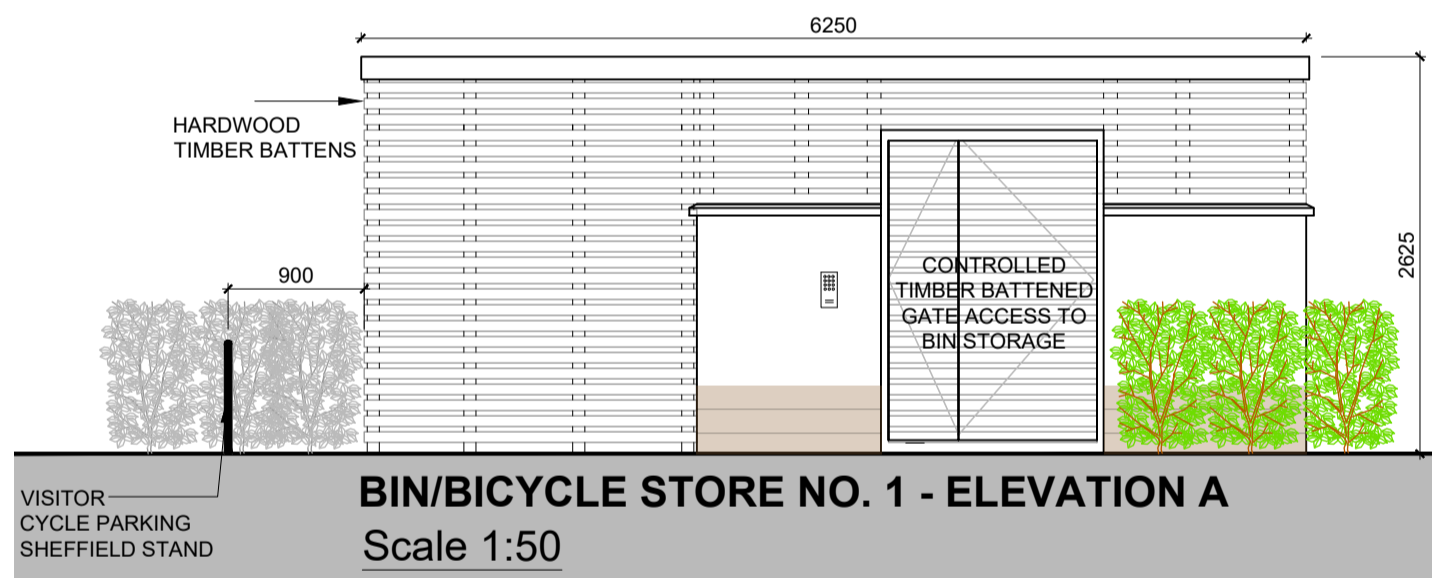


**BIN/BICYCLE STORE NO. 1 - ELEVATION A**  
Scale 1:50




**BIN/BICYCLE STORE NO. 1 - ELEVATION B**  
Scale 1:50

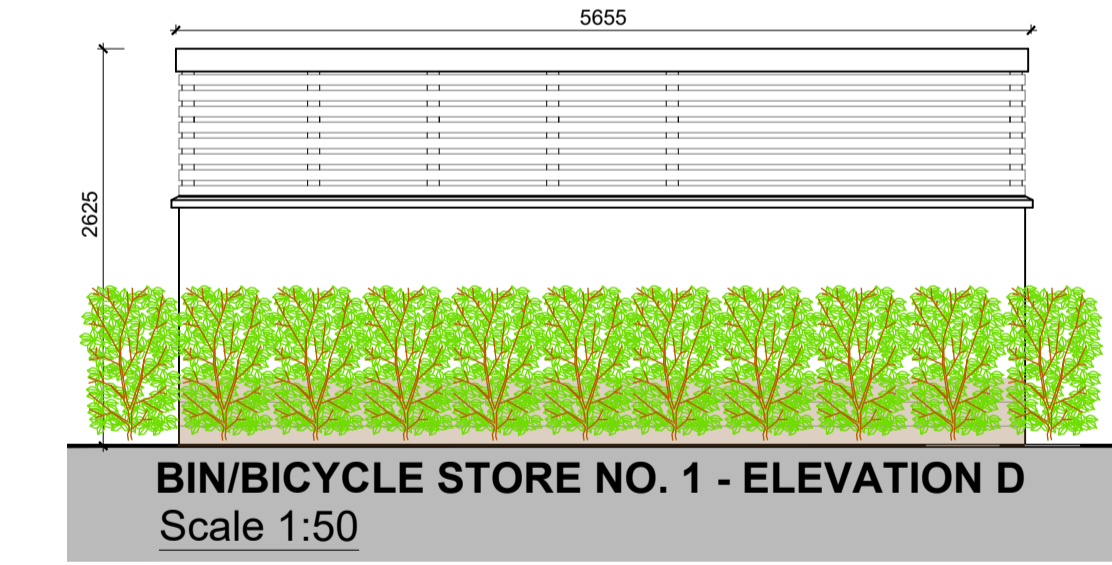


**BIN/BICYCLE STORE NO. 1 - ELEVATION D**  
Scale 1:50

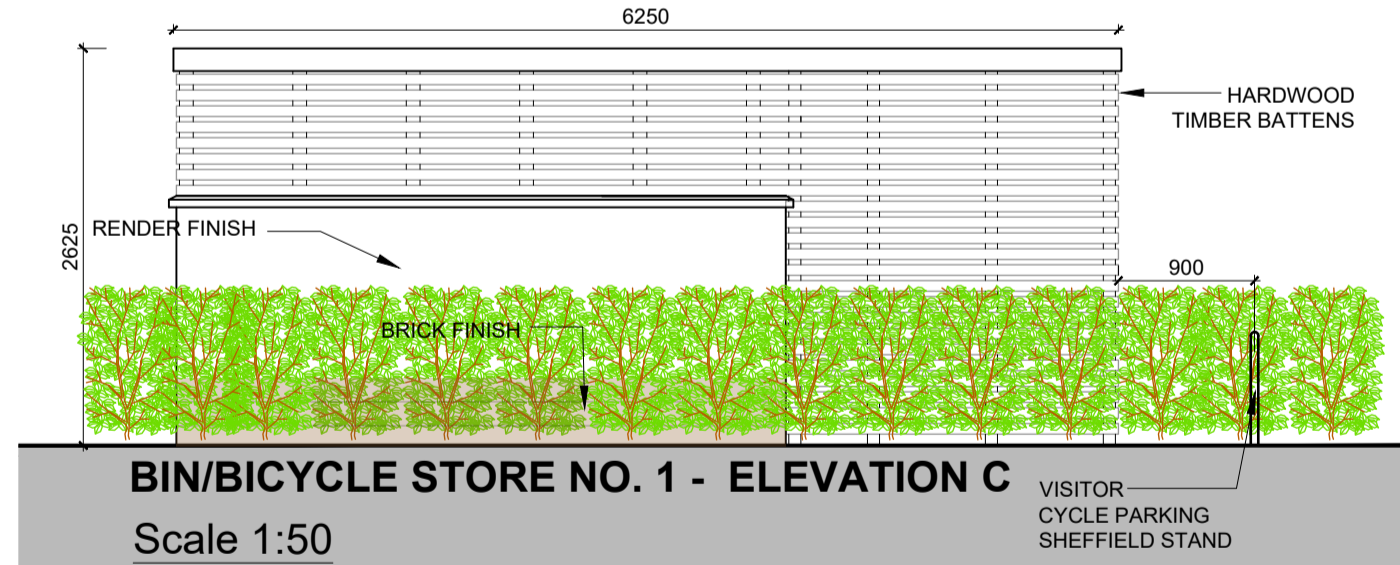


**BIN/BICYCLE STORE NO. 1 - ELEVATION C**  
Scale 1:50

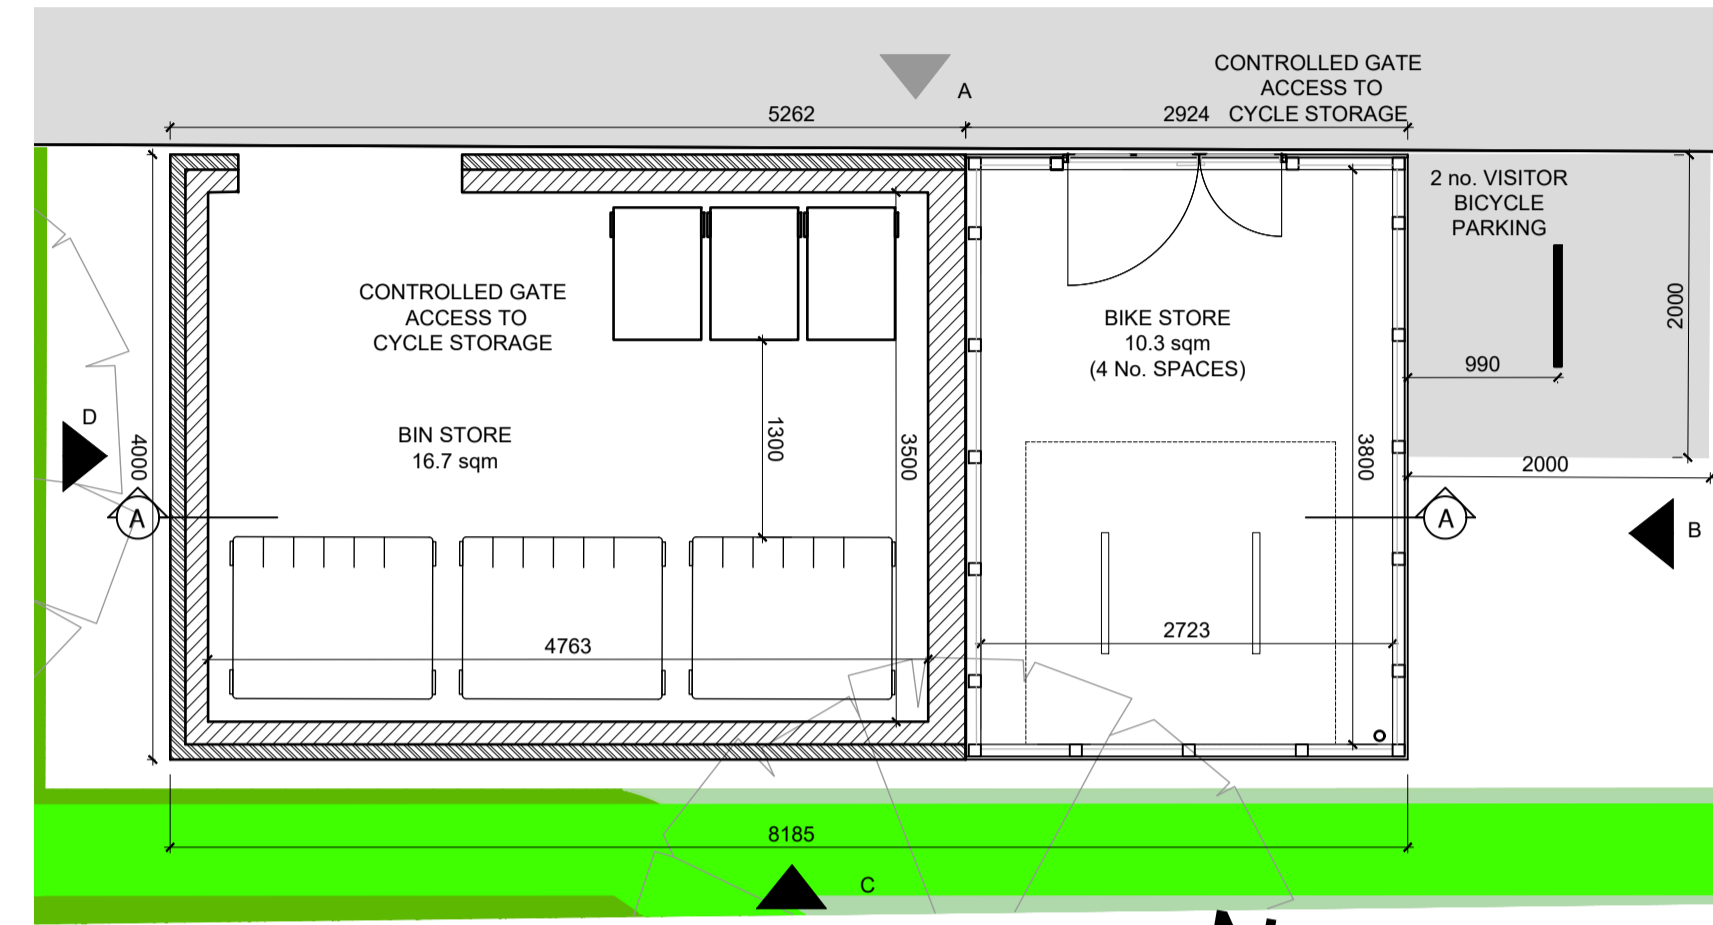


**BIN/BICYCLE STORE NO. 2 (4 no. Bike Spaces)**  
Scale 1:50  
Refer to Site Plan for Orientation

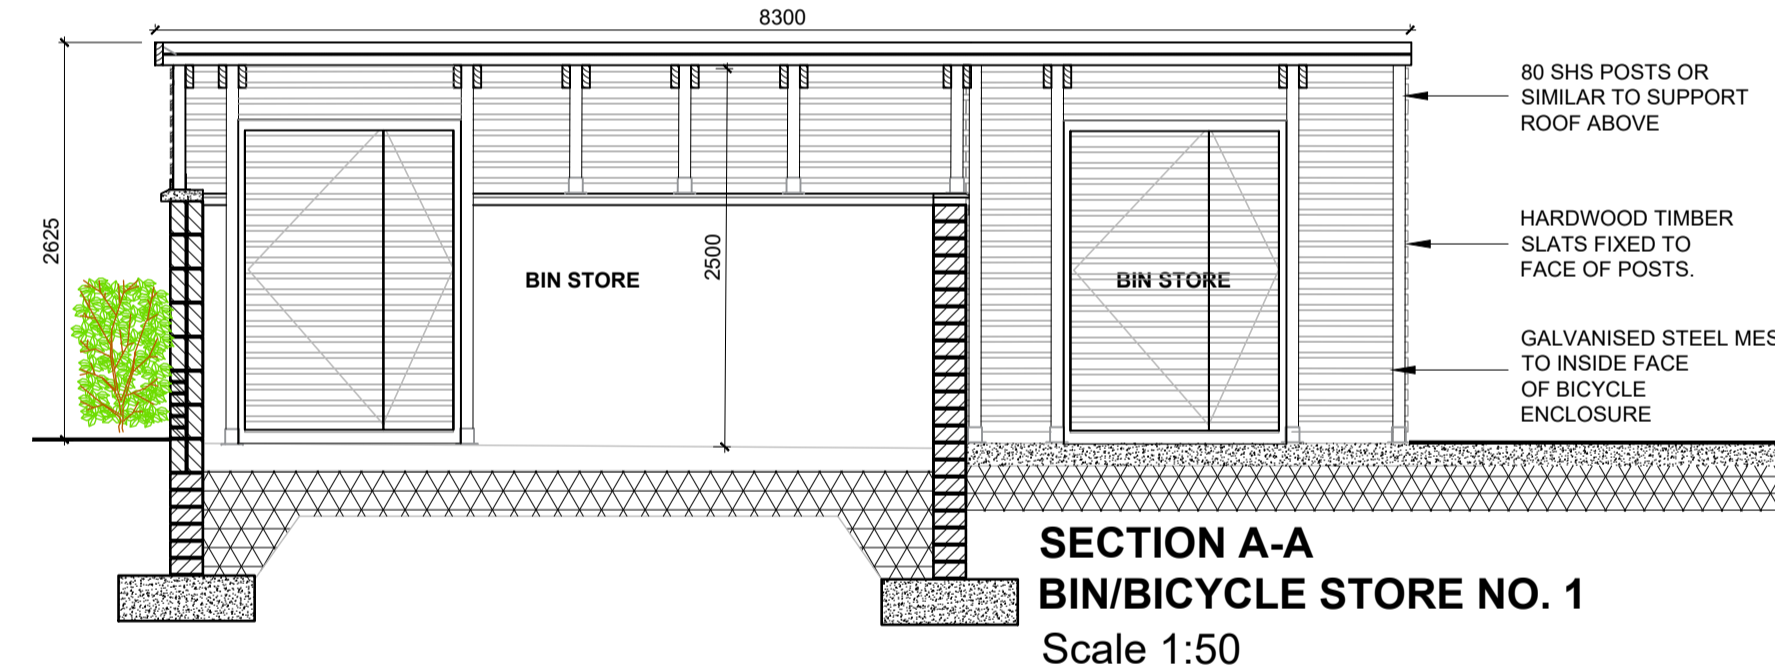


**SECTION A-A  
BIN/BICYCLE STORE NO. 2**  
Scale 1:50

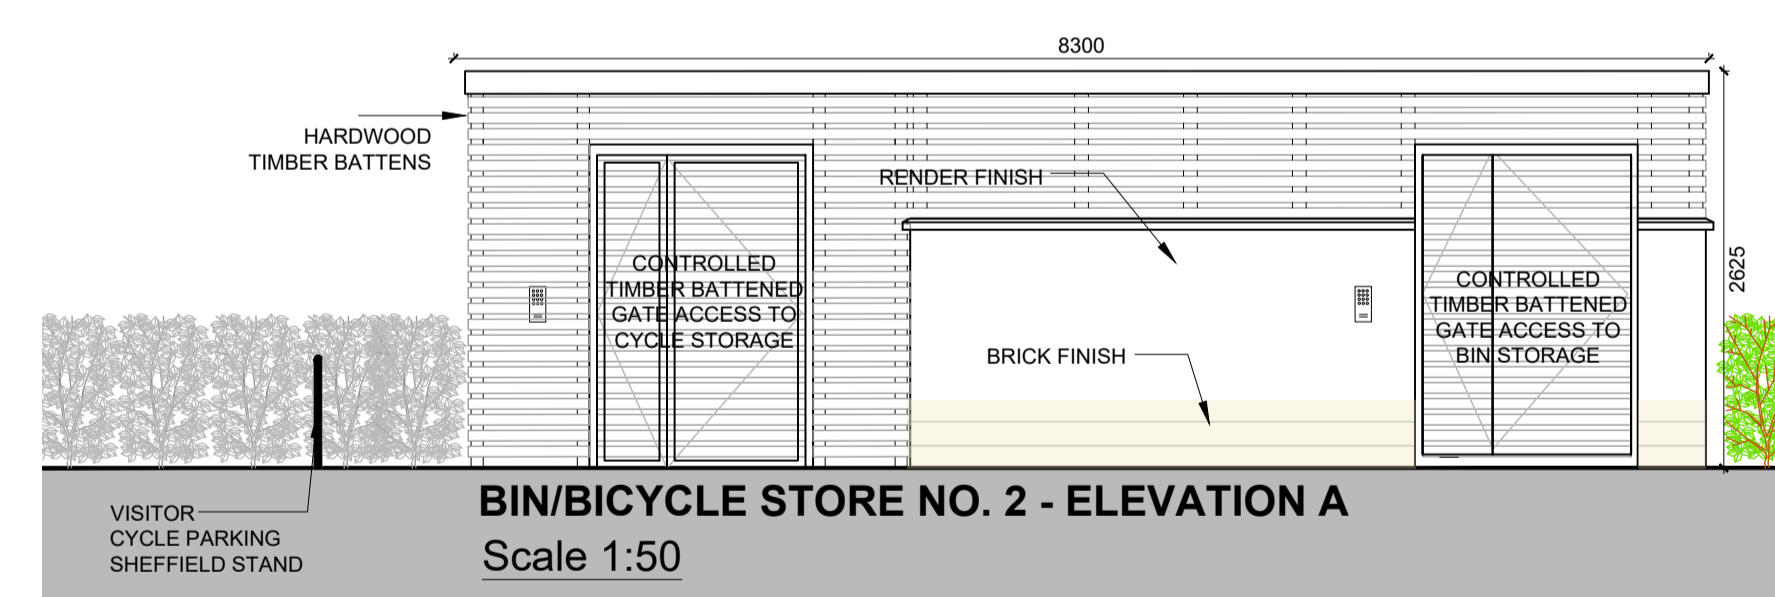


**BIN/BICYCLE STORE NO. 2 - ELEVATION A**  
Scale 1:50

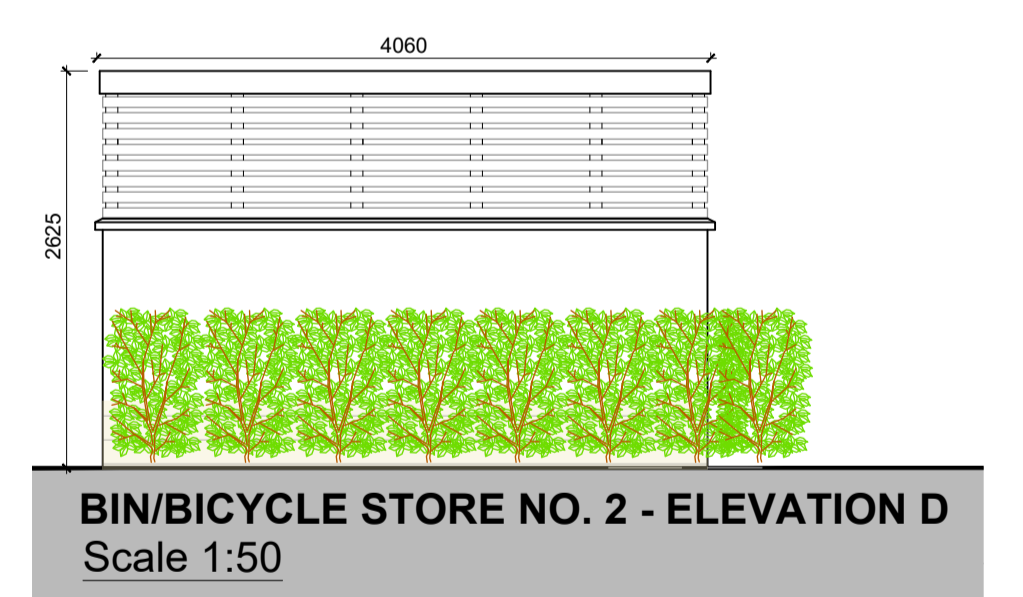


**BIN/BICYCLE STORE NO. 2 - ELEVATION D**  
Scale 1:50

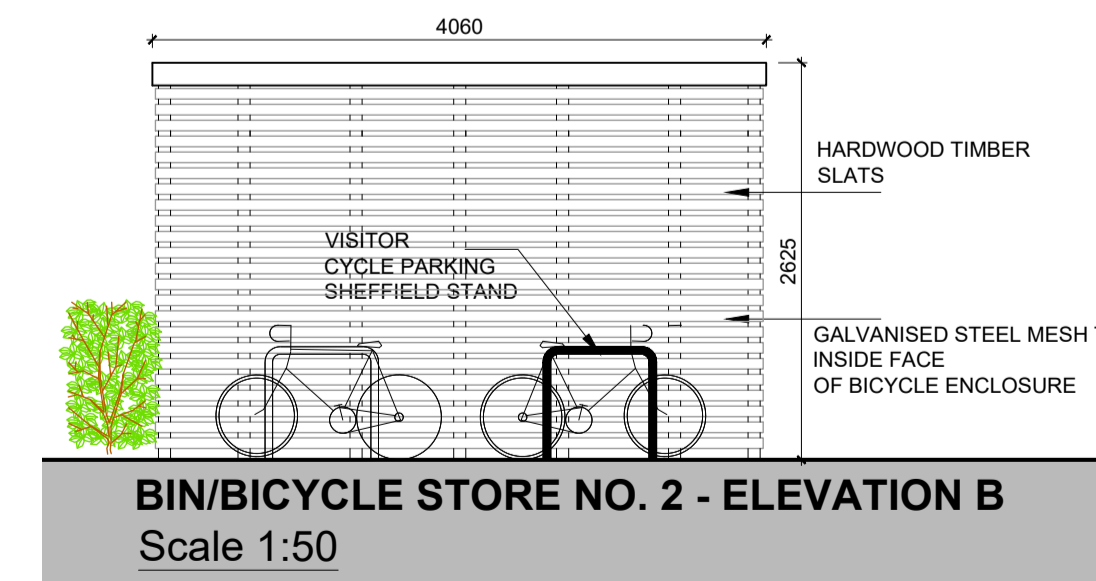

**BIN/BICYCLE STORE NO. 2 - ELEVATION B**  
Scale 1:50

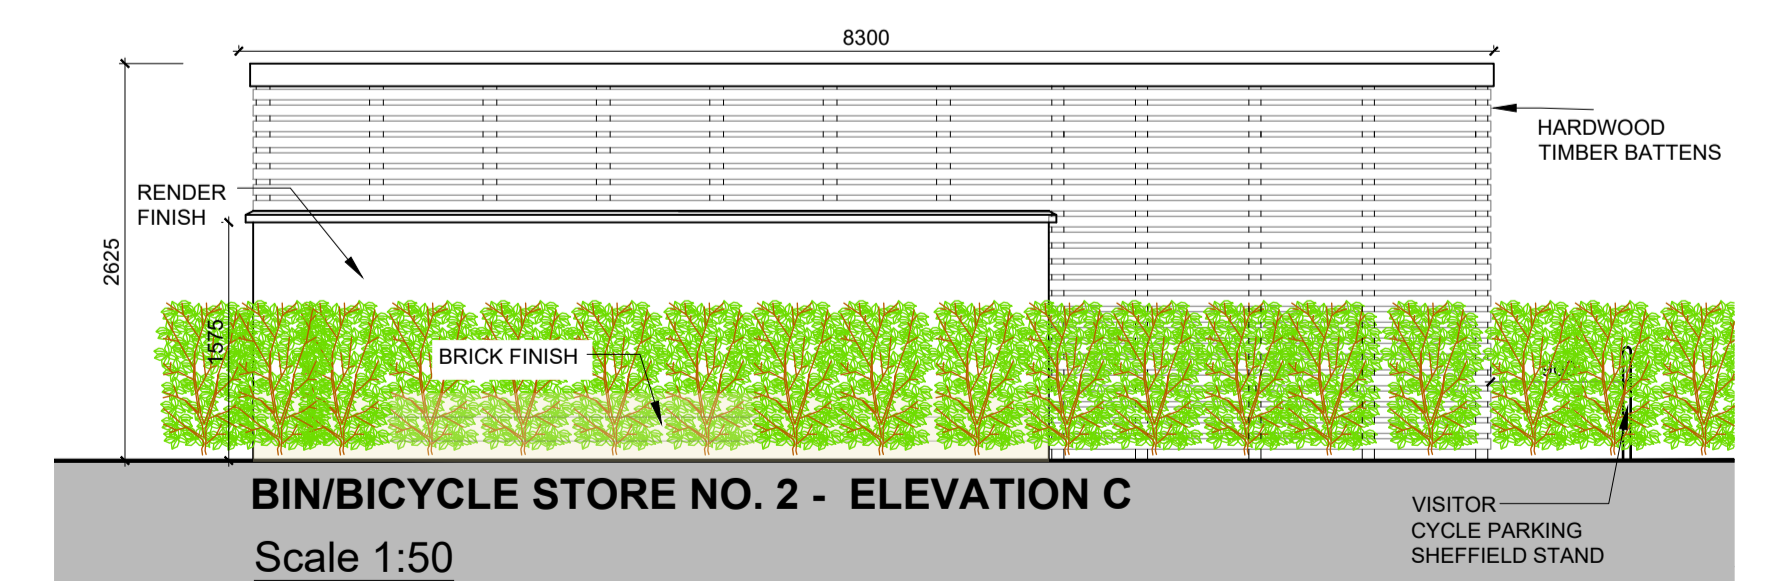

**BIN/BICYCLE STORE NO. 2 - ELEVATION C**  
Scale 1:50

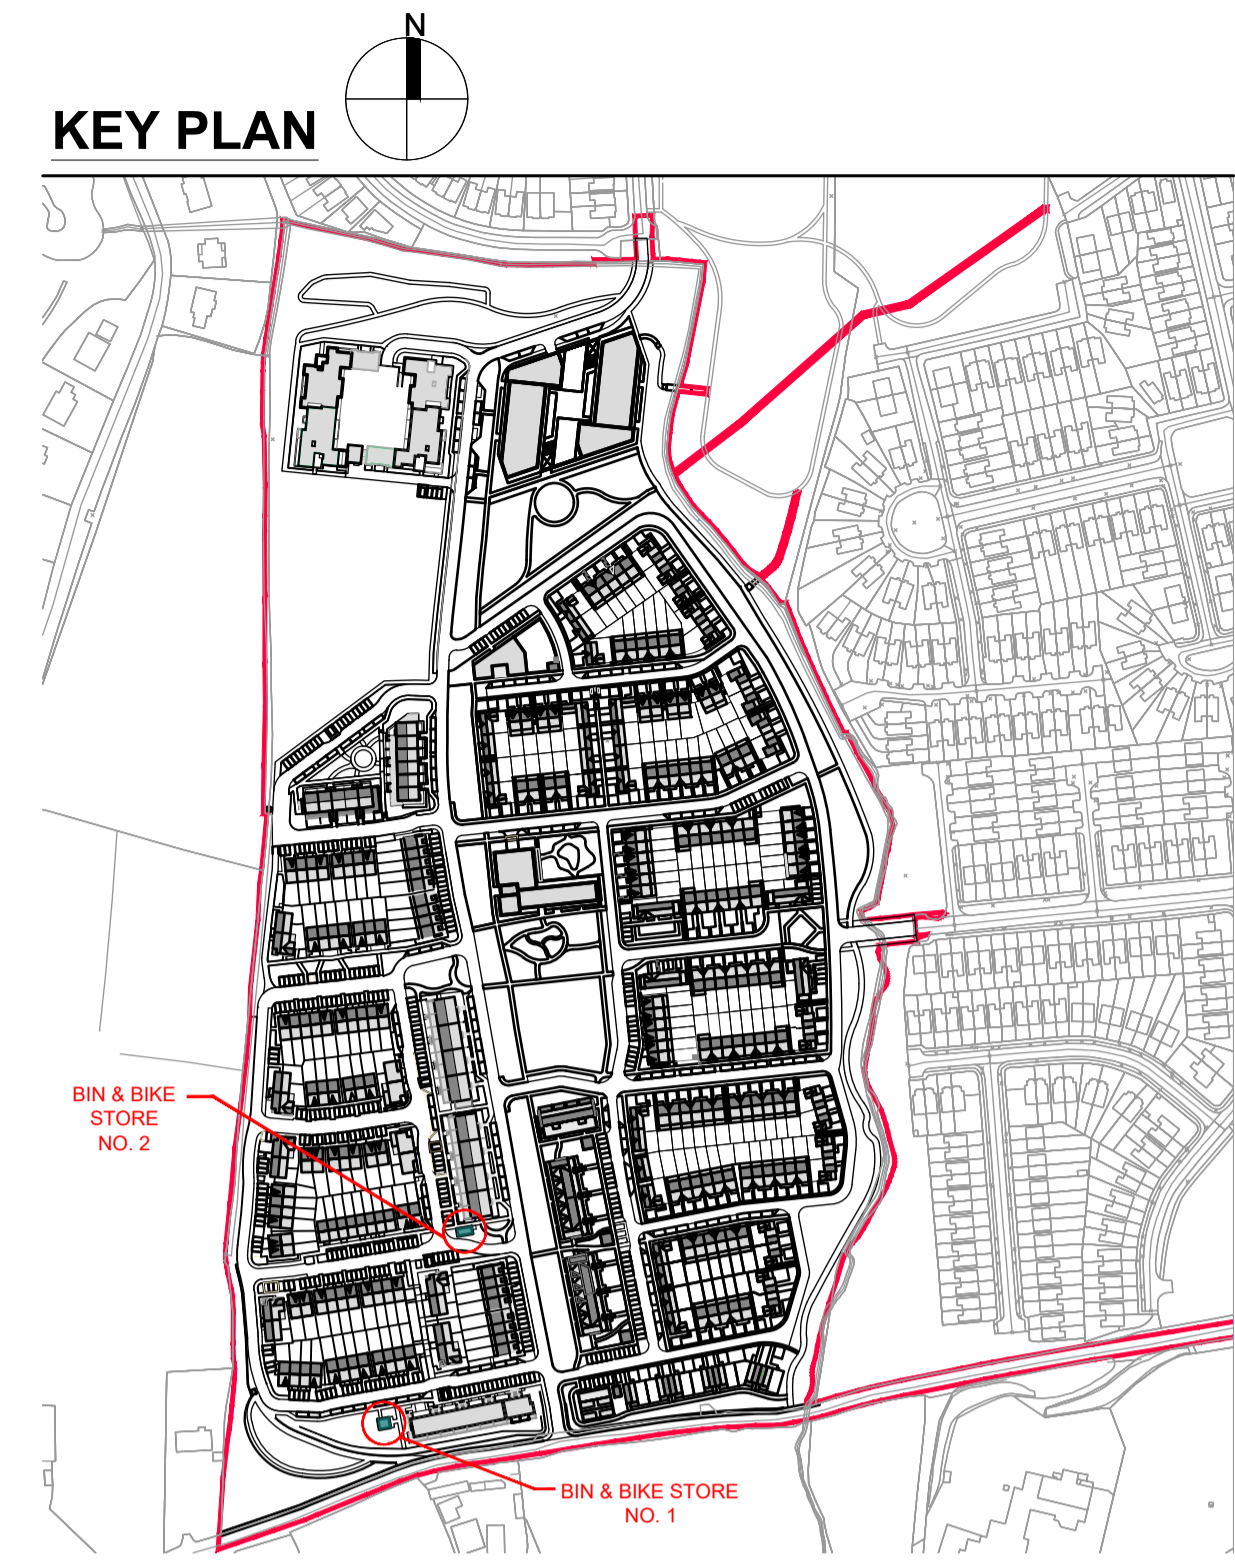

**BIN & BIKE STORE**

**NOTES:**

DO NOT SCALE FROM DRAWINGS. WORK TO FIGURED DIMENSIONS ONLY. ARCHITECT TO BE NOTIFIED OF ALL DISCREPANCIES.

REVISIONS		
DATE	DESCRIPTION	No.

<p>M<sup>C</sup>ROSSAN O'ROURKE MANNING ARCHITECTS</p>	PROJECT TITLE:	Residential Development @ Boherboy Lands	DATE:	Sept '21	DRAWN BY:	SM
	DRAWING TITLE:	BICYCLE / BIN STORAGE (1 of 3)	SCALE:	1:100	REVISION:	*
		Plans, Sections & Elevations	JOB NO.:	20002	DRAWING NO.:	OT05
		1 Grattan Street, Dublin 8, D08 A8P9, Ireland Tel: 01-4788700 Fax: 01-4788711 E-Mail: smc@mccorm.com				