



1 BUILDING D&A: EAST ELEVATION D1
SCALE 1:200



2 BUILDING D: WEST ELEVATION D2
SCALE 1:200




6 BUILDING D: EAST ELEVATION D5 COMPLIANCE
SCALE 1:200




3 BUILDING D&A: NORTH ELEVATION D3
SCALE 1:200



4 BUILDING D&A: SOUTH ELEVATION D4
SCALE 1:200

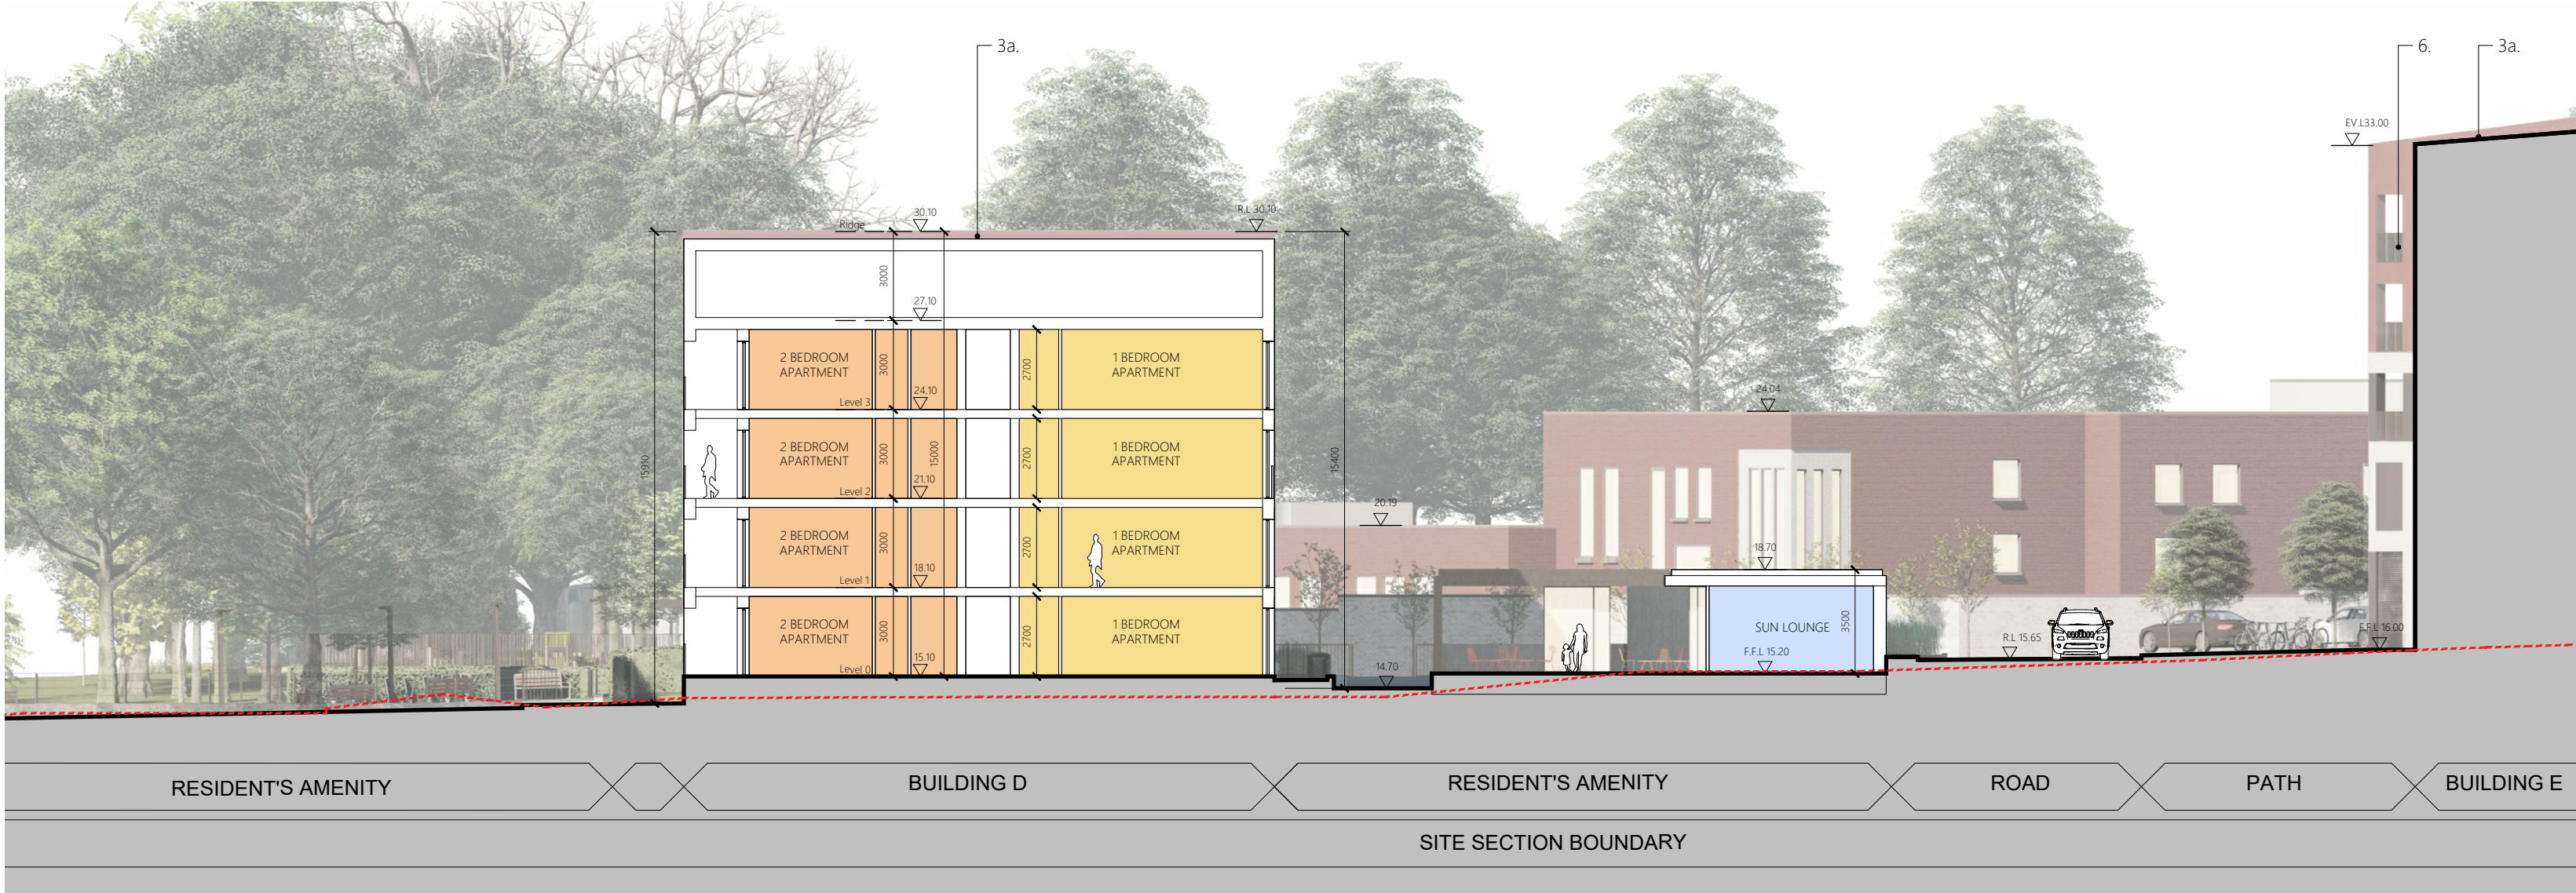

5 BUILDING D: SECTION D-D
SCALE 1:200

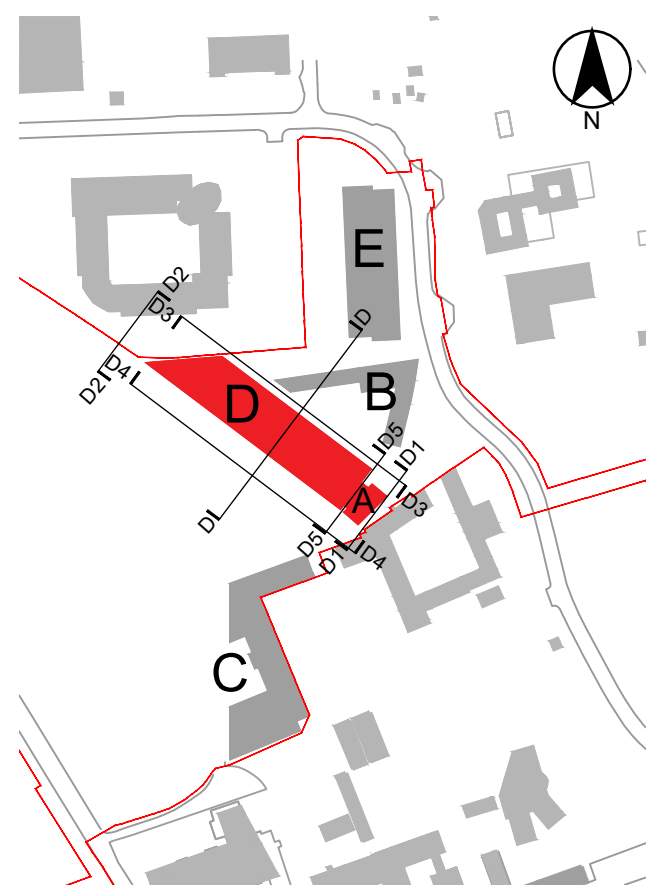

7 KEY PLAN
NTS

- Materials Key
1. White render finish
 2. Dark render finish or similar approved
 - 3 a. Burgundy corrugated metal sheet
 - 3 b. Black corrugated metal sheet
 - 4 a. Glazing system with powder-coated aluminum window profile & door frames
 - 4 b. Glazing system with timber window profile & door frames
 5. Opaque glazing system with powder-coated aluminum window profile & door frames
 6. Painted galvanised steel railing
 7. Powder coated aluminium louvers
 - 8 a. Timber panel light colour cladding
 - 8 b. Timber panel cladding
 9. White concrete
 10. Natural stone wall
 11. Black aluminum roof cladding
 12. Metal rainscreen spandrel panel or similar approved
 13. Aluminum powder coated metal frame canopy
 14. Metal fence
- Colour and samples to be agreed prior to commencement

- LEGEND
- SITE BOUNDARY
 - EXISTING GROUND LINE
 - BEDROOM
 - COMMUNAL AREA
 - OPAQUE GLAZING