
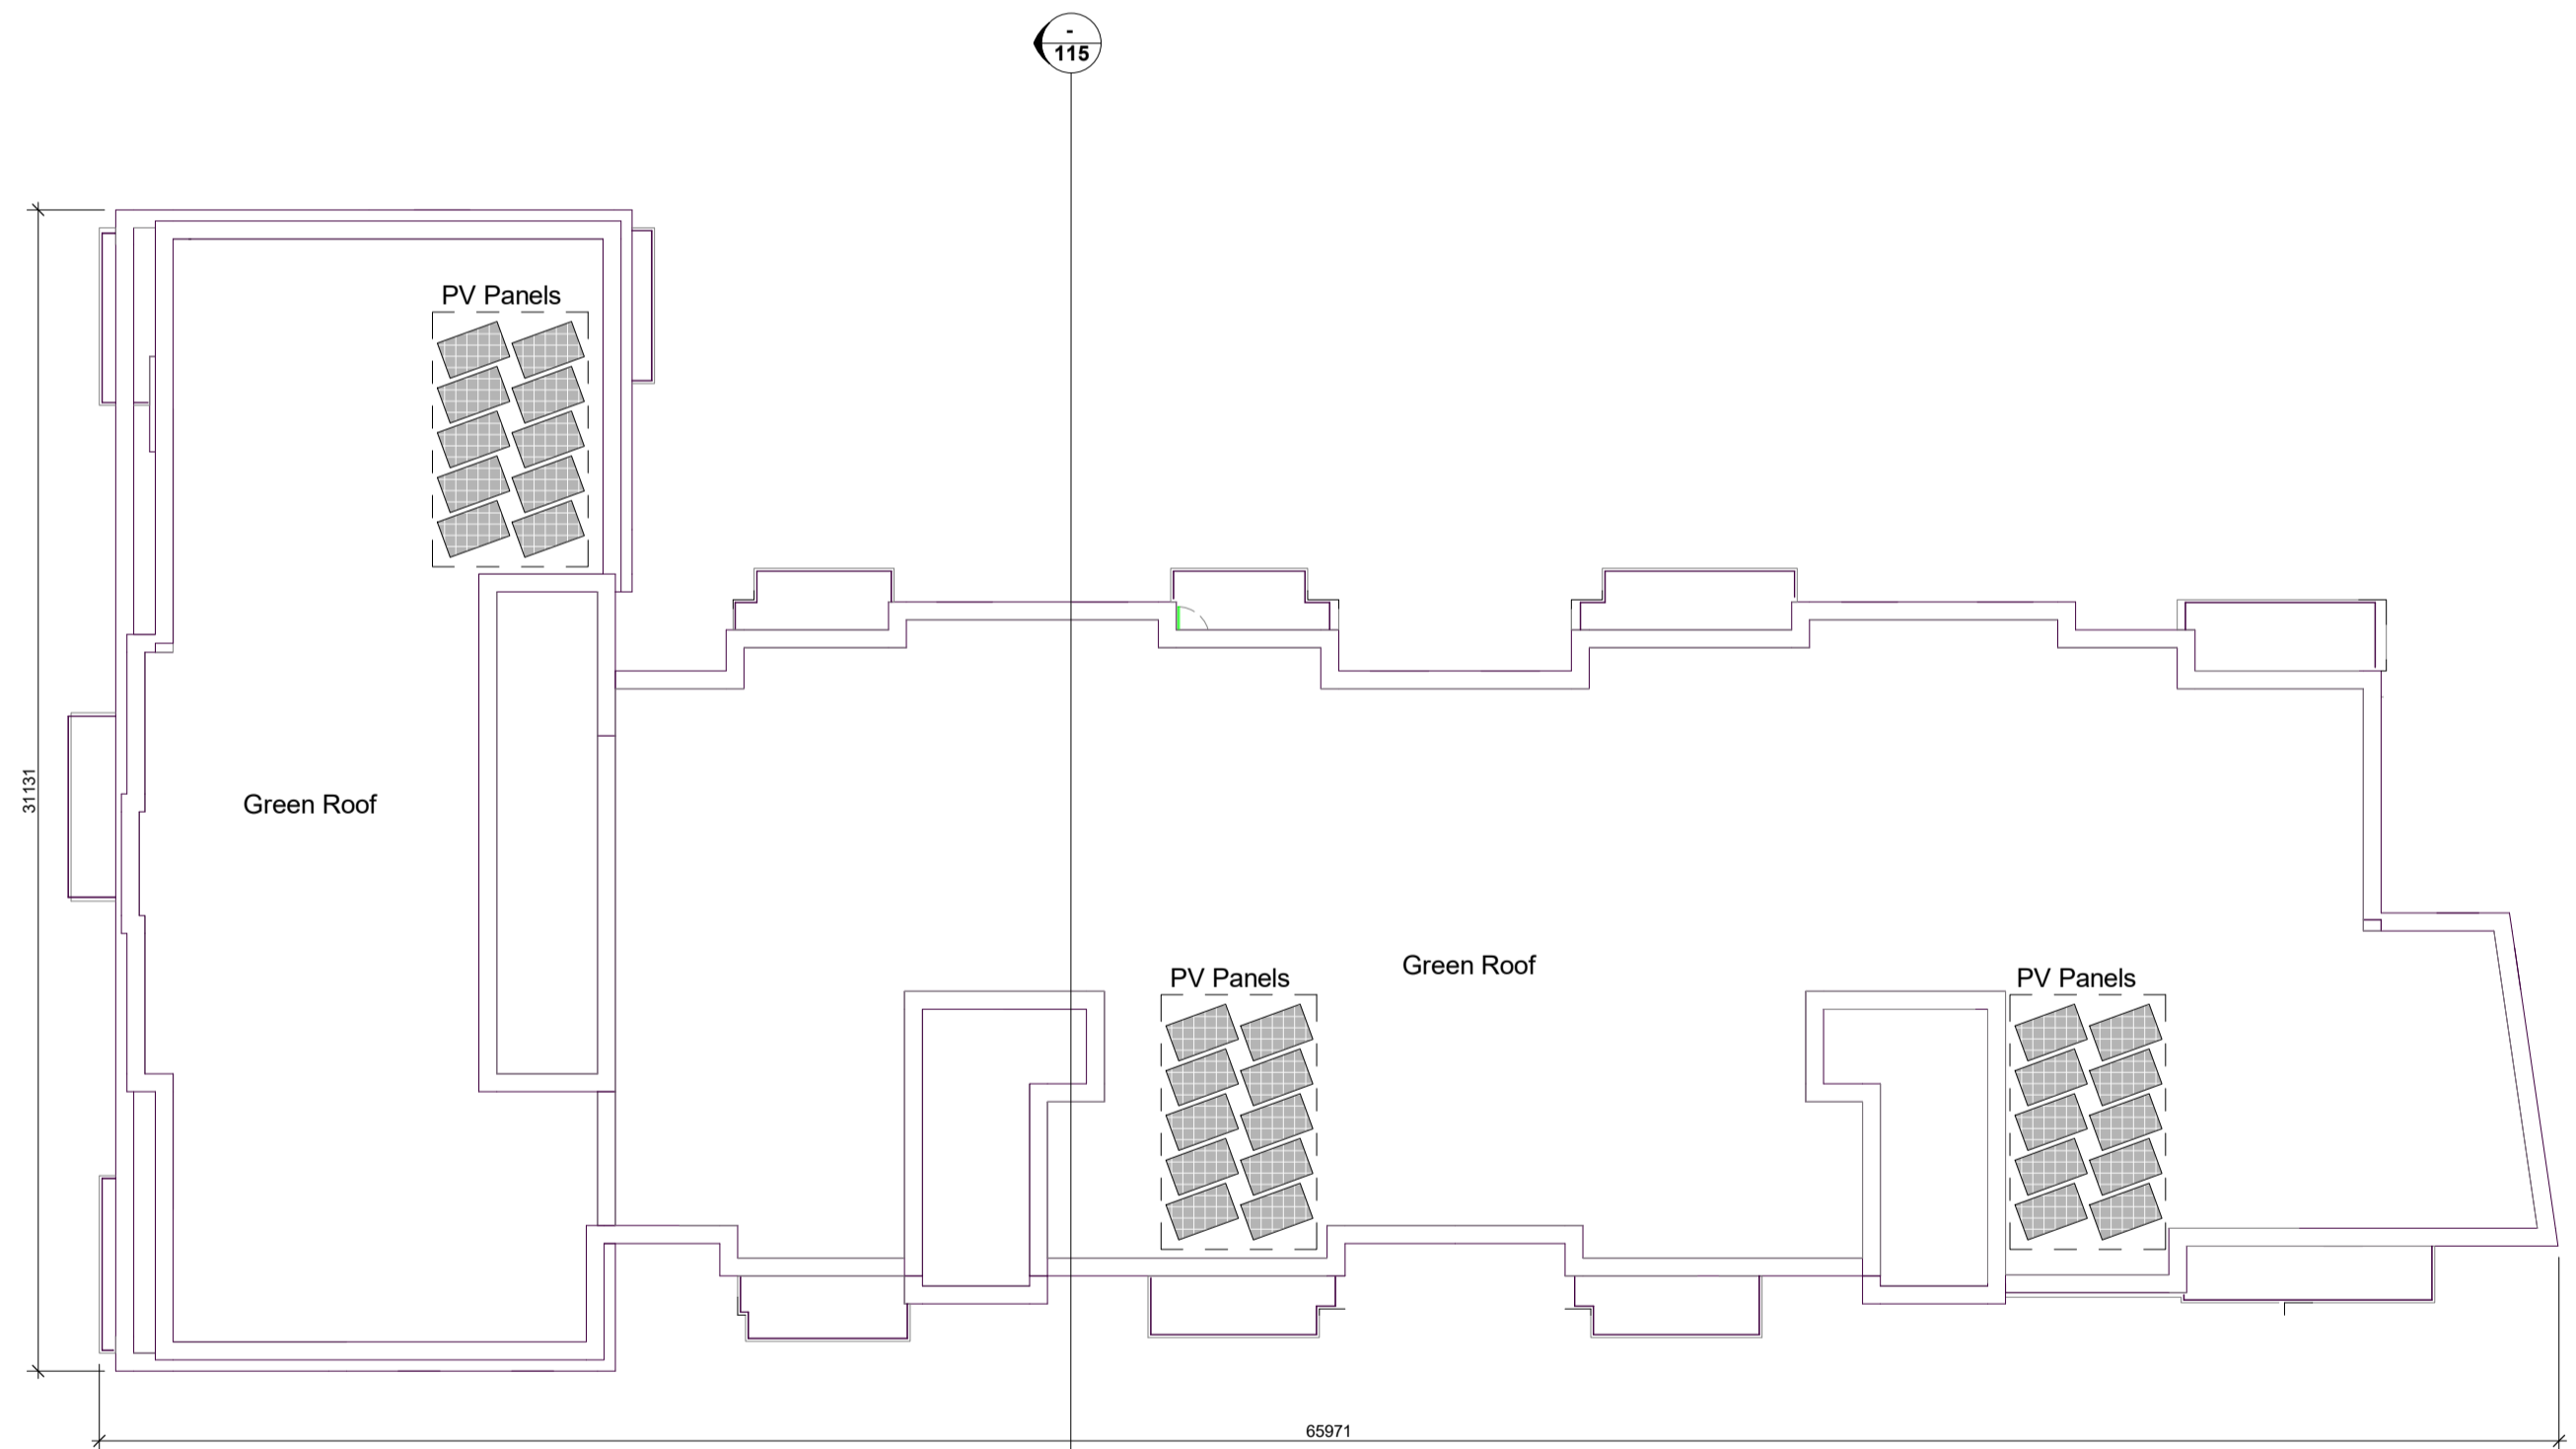



**05 Block 1 Fourth Floor Plan**

1 1 : 200

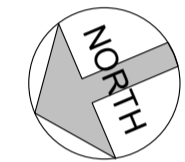

**06 Block 1 Roof Plan**


2 1 : 200

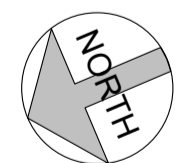

Part 5 Units:  
 1-Bed units: 10no  
 2-Bed Units: 10no  
 Total: 20no

Community rooms (sector 6A 6B) 2 rooms  
 Bicycle Storage (sector 6A 6B) at g.l. 472 units

Schedule of Areas Sector 6a & 6b Total						
StairCore	Studio Apartment	1 Bedroom	2 Bed 3 Pers	2 Bed 4 Pers	3 Bedroom	Total
1	0	10	5	5	0	20
2	0	10	0	10	0	20
3	0	1	4	9	5	19
4	0	5	4	10	0	19
5	0	5	5	10	0	20
6	0	12	6	6	0	24
7	0	10	0	9	0	19
8	0	1	4	15	0	20
9	0	12	0	12	0	24
10	0	0	5	12	6	23
11	0	10	0	10	0	20
12	0	0	4	15	0	19
13	4	10	0	5	0	19
14	5	10	0	5	0	20
15	0	5	5	9	0	19
16	0	5	4	9	0	18
17	0	0	0	6	6	12
Grand total	9	106	46	157	17	335

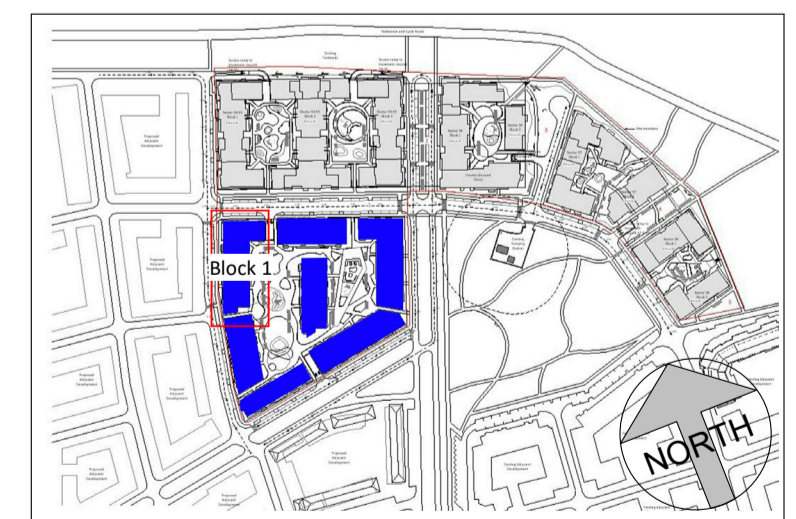

Rev. No.	Date	By	Description
P01	17-12-21		Issued for Planning
P03	11-03-22		Issued for Planning

STATUS SUITABILITY CODES	
S0	Work in progress
S1	Shared - for Co-ordination
S2	Shared - for Information
S3	Shared - for Review & Comment
S4	Shared - for Stage Approval
S6	Shared - for Project Information Model
S7	Shared - for Asset Information Model
D1	Suitable for Costing
D2	Suitable for Tender
D3	Suitable for Contractor Design
D4	Suitable for Procurement
An	Published - Approved & Accepted Complete
Bn	Published - Partially signed off with comments
CR	Published - Construction Record

NOTES:

Schedule of Areas Block 1					
StairCore	1 Bedroom	2 Bed 3 Pers	2 Bed 4 Pers	3 Bedroom	Total
1	10	5	5	0	20
2	10	0	10	0	20
3	1	4	9	5	19
Grand total	21	9	24	5	59

**CCH ARCHITECTS**  
 Architects • Interior Designers • Masterplanners  
 Lacken House, Dublin Road, Kilkenny R95 KF34  
 Tel +353 (0)56 776 1591  
 E-Mail: info@cch-architects.com

NOTE: All dimensions to be checked on site. Do not scale this drawing. Use figured dimensions only. To be read in conjunction with all other relevant project drawings and documents including from other consultants.

stage  
**PLANNING**

status revision no.  
 P03

project ref. 20003

CLIENT	LISMORE HOMES LTD
PROJECT	GA2; RESIDENTIAL DEVELOPMENT BALDOYLE
DWG TITLE	Sector 6A-6B Block 1 Plans Fourth and Roof
Date Drawn	17/12/21 R RYAN
Scale @ A1	1 : 200
drawing no.	BALN5 -CCH -00 -ZZ -DR -A -116

© Drawing copyright CCH Architects Ltd. Not to be copied, reproduced or distributed without prior consent of CCH Architects Ltd.