



2-Bed Units: 15no  
 Total: 15no

Sector 7 Block 1

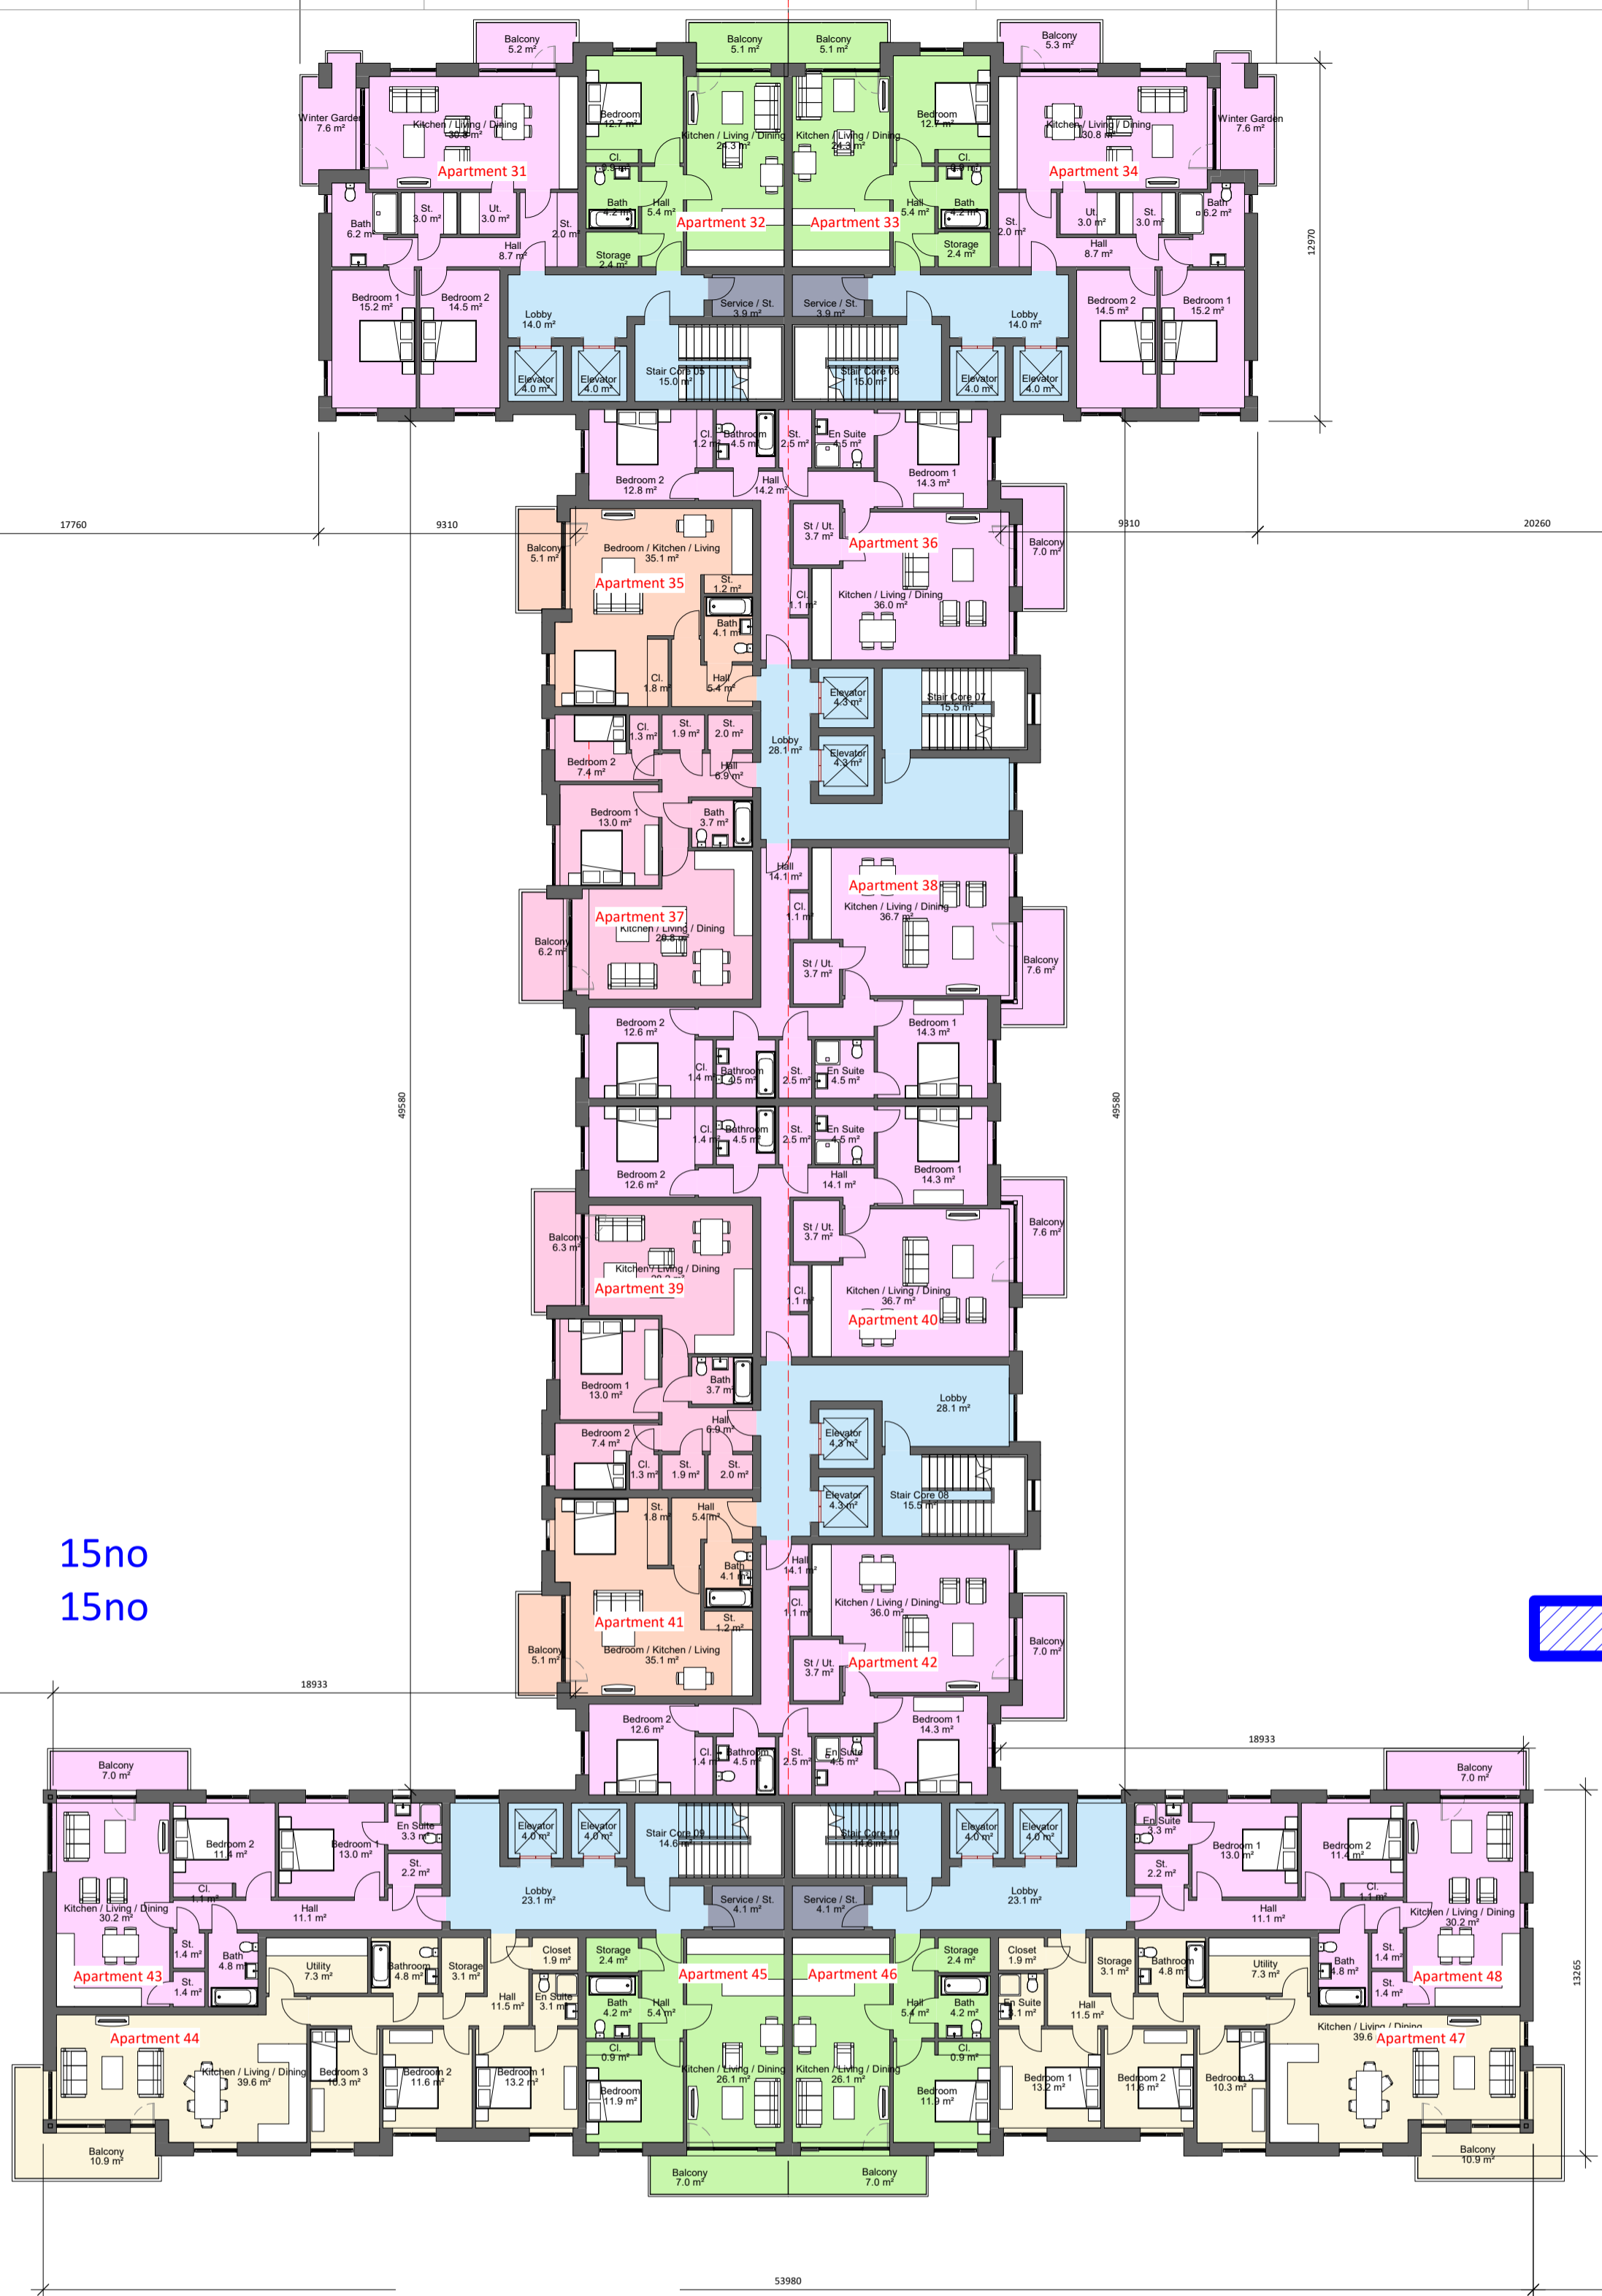


1-Bed Units: 10no  
 2-Bed Units: 12no  
 Total: 22no

Sector 7 Block 2

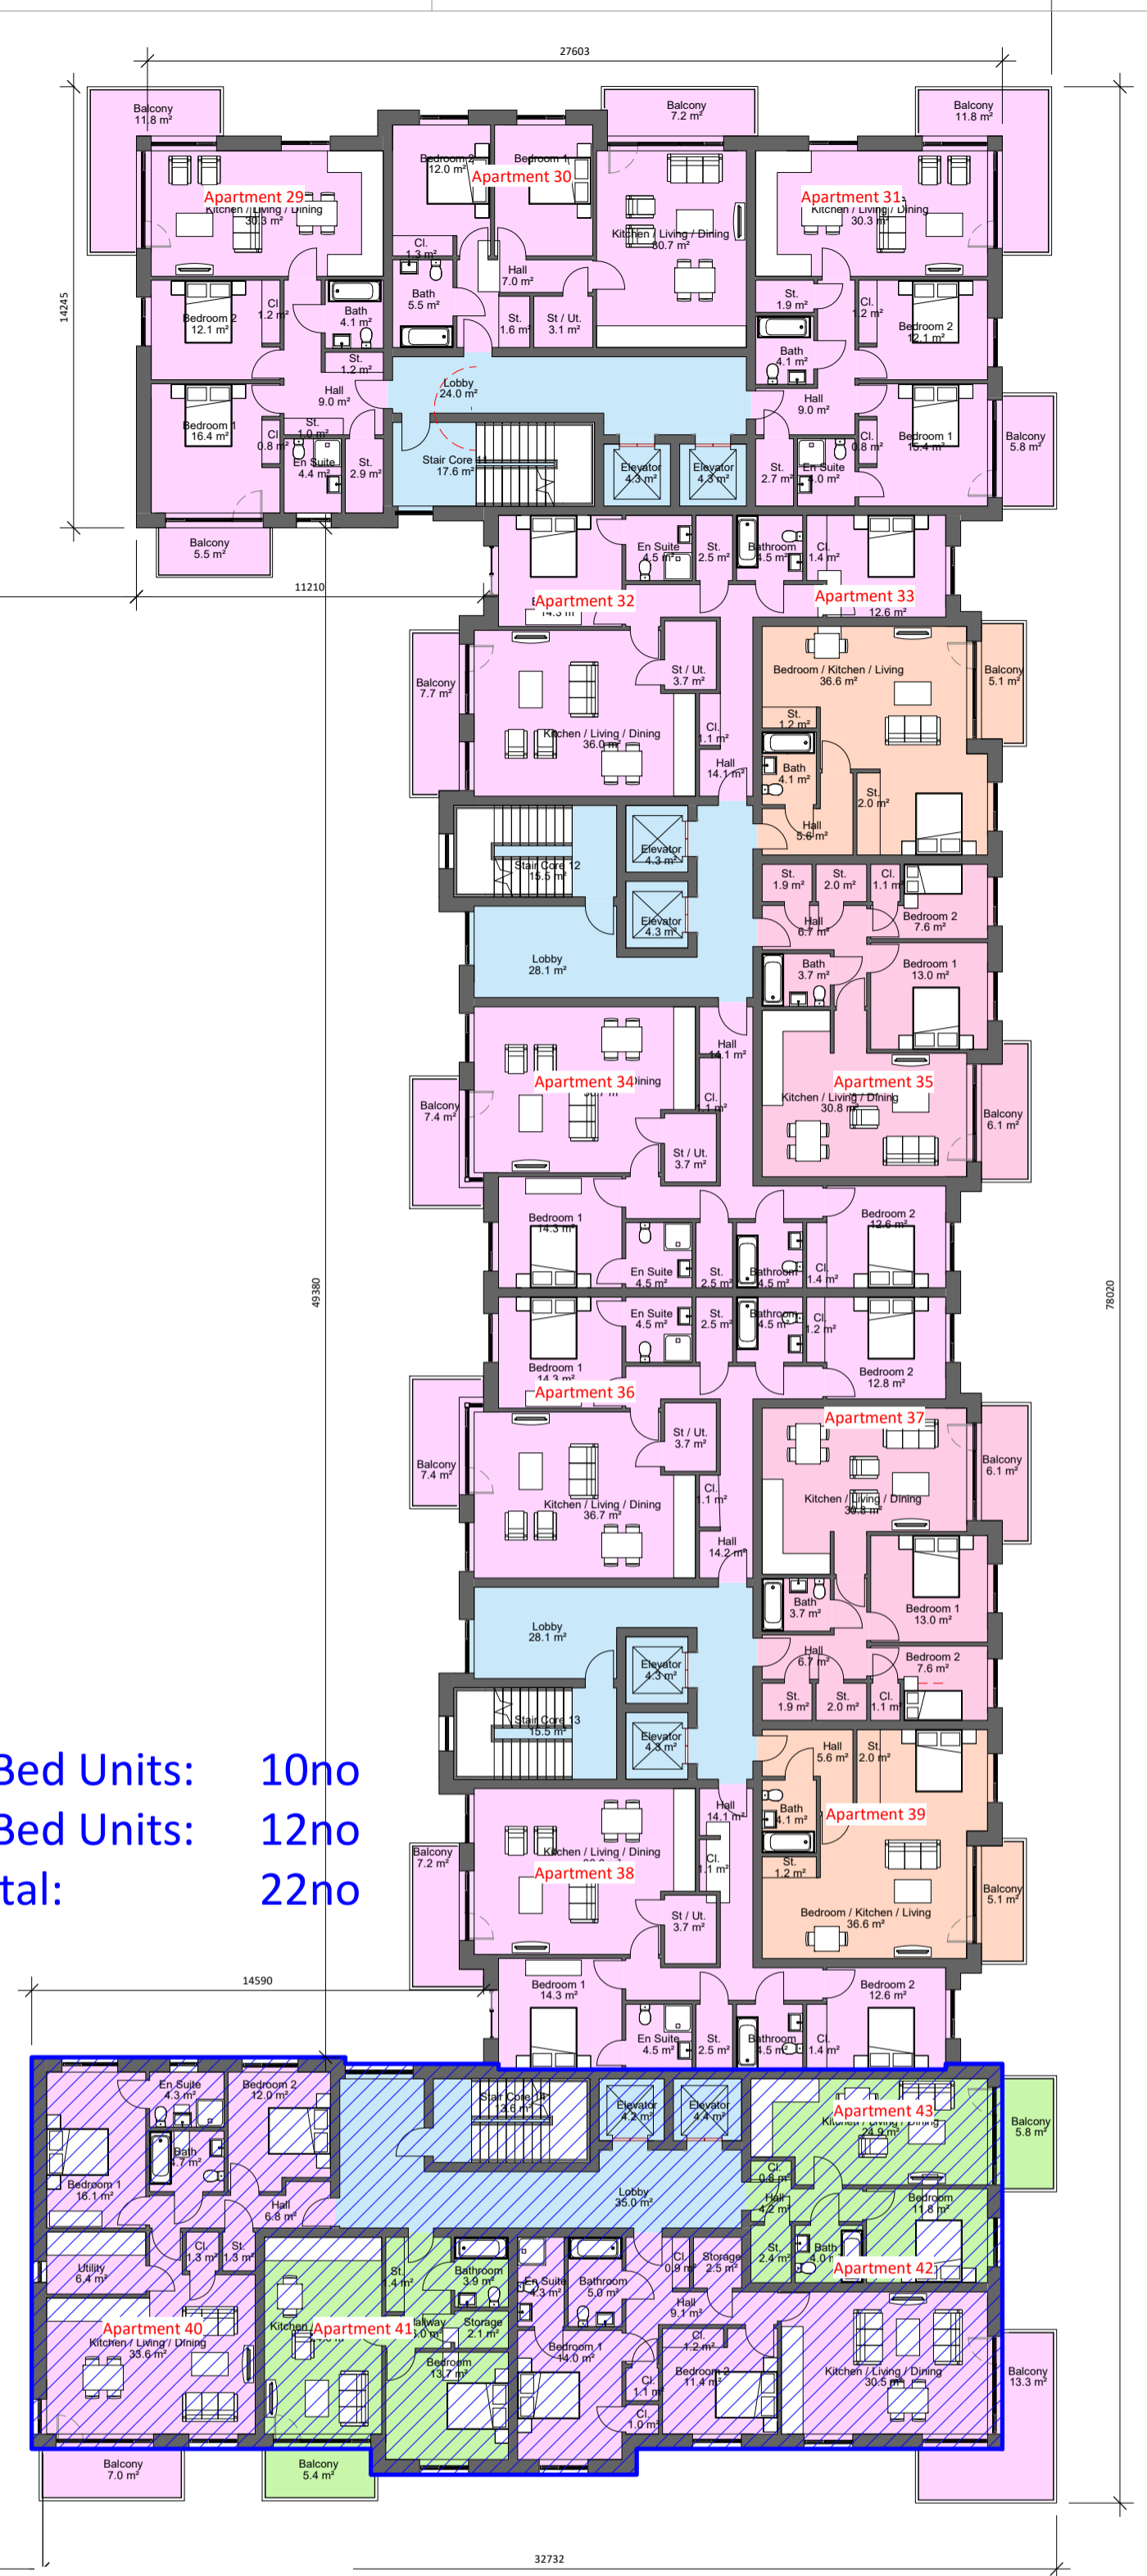


Sector 7 Block 3

**1 SECOND FLOOR PLAN**  
 1 : 200

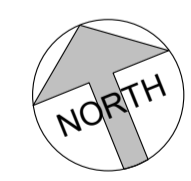

Community rooms 2 rooms  
 Bicycle Storage at g.l. 424 units

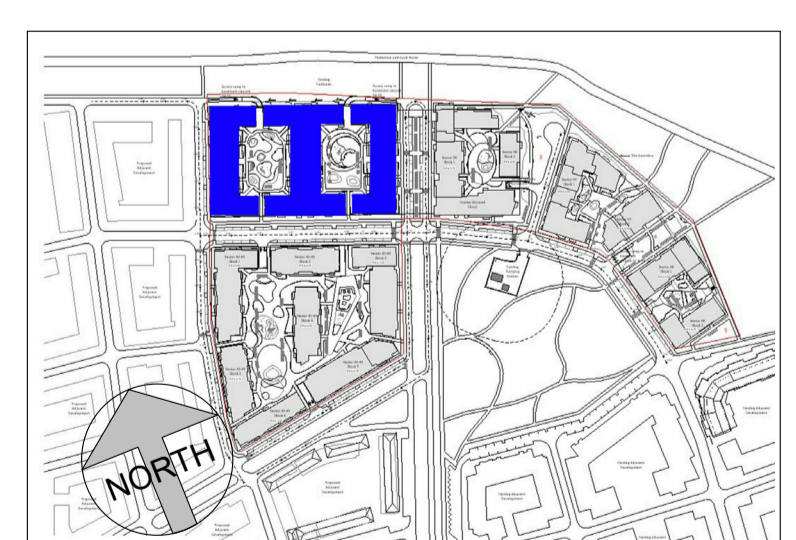

SECTOR 7 - Apartments by Type

StairCore	Studio	1 Bedroom	2 Bed 3 Person	2 Bed 4 Person	3 Bed	Total
1	0	4	4	25	0	33
2	6	2	6	13	0	27
3	5	1	5	12	0	23
4	0	0	0	15	0	15
5	0	6	0	11	1	18
6	0	6	0	11	1	18
7	2	12	2	17	1	34
8	2	10	2	13	0	27

SECTOR 7 - Apartments by Type

StairCore	Studio	1 Bedroom	2 Bed 3 Person	2 Bed 4 Person	3 Bed	Total
9	0	3	0	8	3	14
10	0	3	0	8	3	14
11	0	0	0	30	0	30
12	7	2	7	15	0	31
13	6	1	6	14	0	27
14	0	10	0	12	0	22
Total:	28	60	32	204	9	333

Rev. No.	Date	By	Description
P01	17/12/2021		Issued for Planning
P03	11/03/2022		Issued for Planning

STATUS SUITABILITY CODES	NOTES:
S0	Work in progress
S1	Shared - for Co-ordination
S2	Shared - for Information
S3	Shared - for Review & Comment
S4	Shared - for Stage Approval
S6	Shared - for Project Information Model
S7	Shared - for Asset Information Model
D1	Suitable for Costing
D2	Suitable for Tender
D3	Suitable for Contractor Design
D4	Suitable for Procurement
An	Published - Approved & Accepted Complete
Bn	Published - Partially signed off with comments
CR	Published - Construction Record

**CCH ARCHITECTS**  
 Architects • Interior Designers • Masterplanners  
 Lacken House, Dublin Road, Kilkenny R95 KF34  
 Tel +353 (0)56 776 1591  
 E-Mail: info@cch-architects.com

CLIENT	LISMORE HOMES LTD
PROJECT	GA2;RESIDENTIAL DEVELOPMENT BALDOYLE
DWG TITLE	SECTOR 7_SECOND FLOOR PLAN
stage	PLANNING
status	revision no.
project ref.	P03
status	20003
Date	17/12/21
Drawn	R RYAN
Scale	1 : 200
drawing no.	BALN5 -CCH -00 -ZZ -DR -A -152

© Drawing copyright CCH Architects Ltd. Not to be copied, reproduced or distributed without prior consent of CCH Architects Ltd.