



Sector 7 Block 1

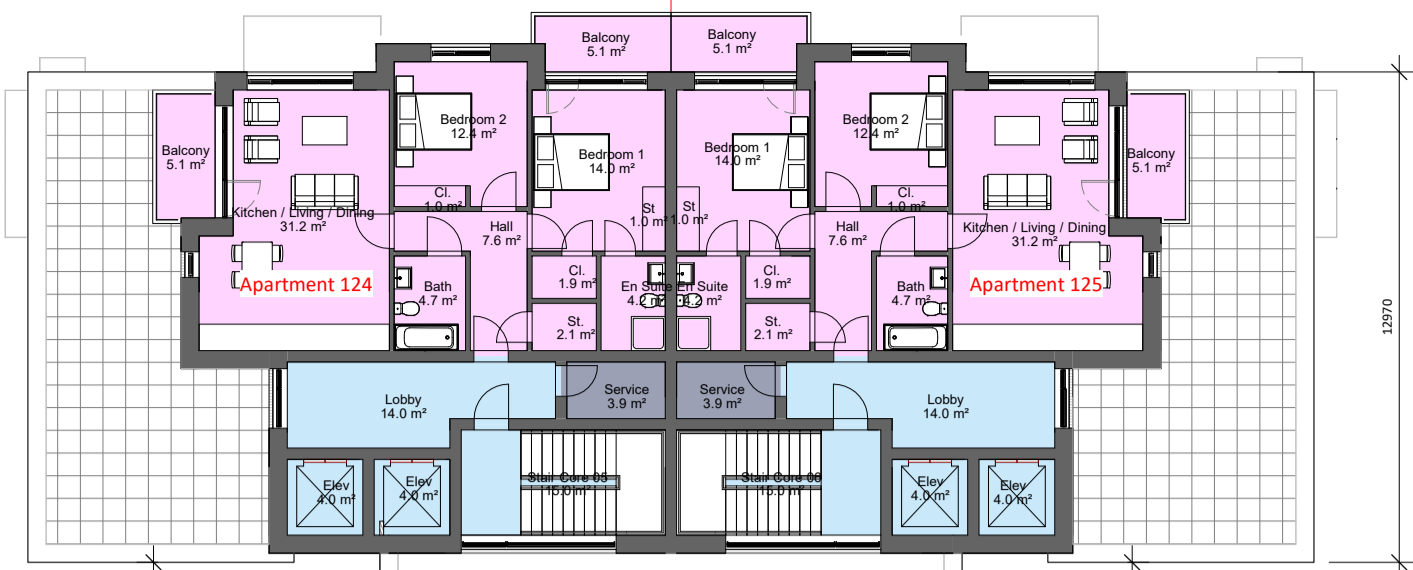


Sector 7 Block 2

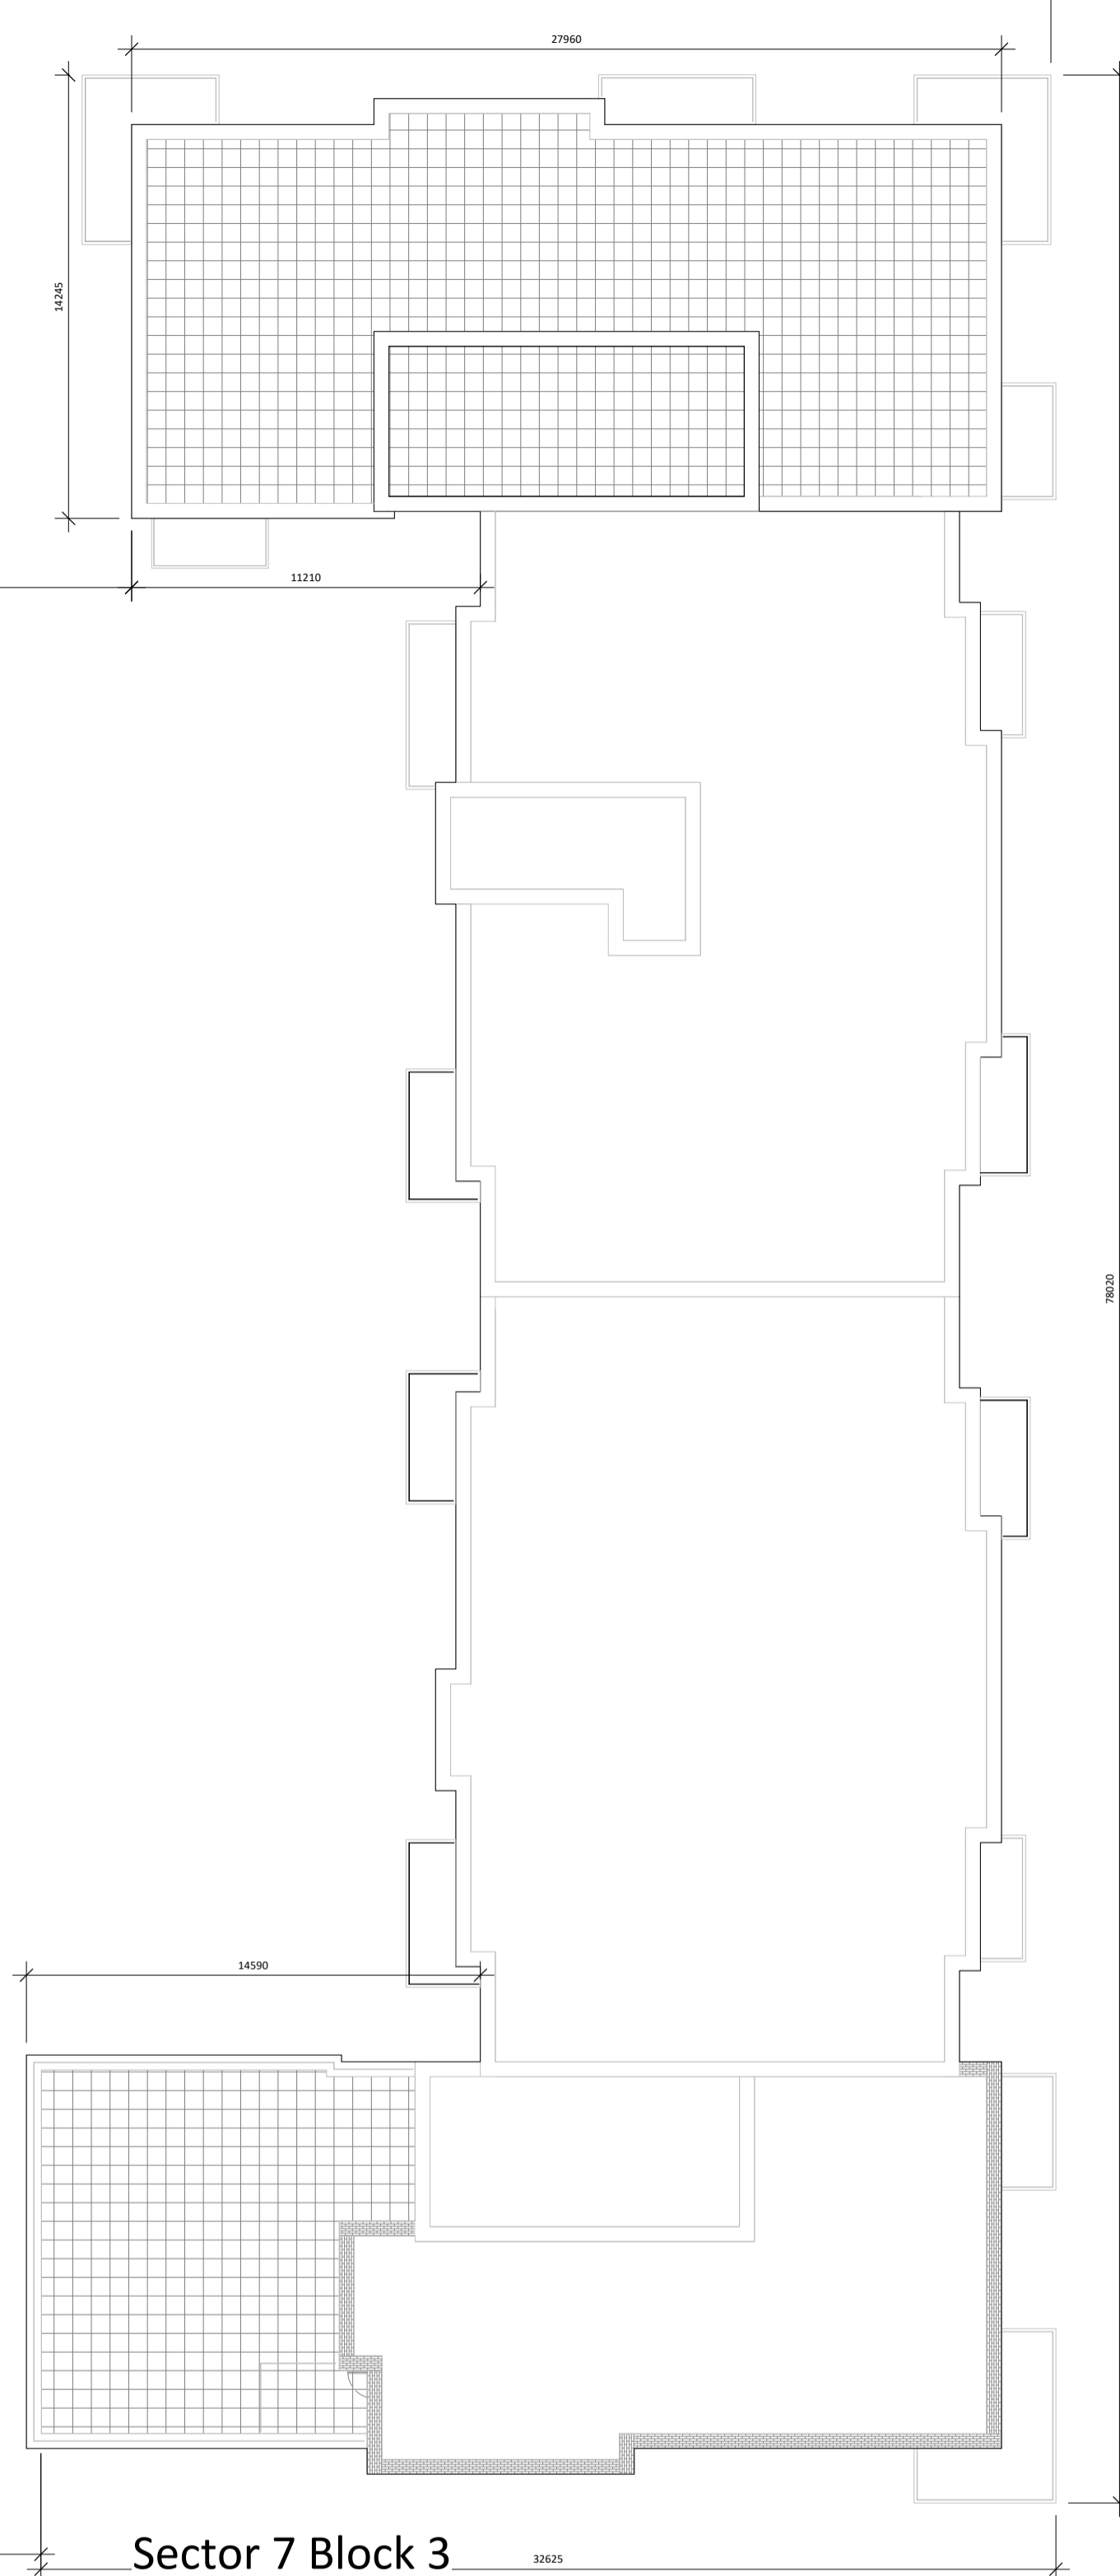


Sector 7 Block 3

**1 12 ELEVENTH FLOOR PLAN**  
1 : 200

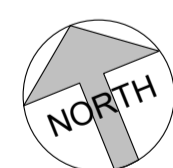

Community rooms 2 rooms  
Bicycle Storage at g.l. 424 units

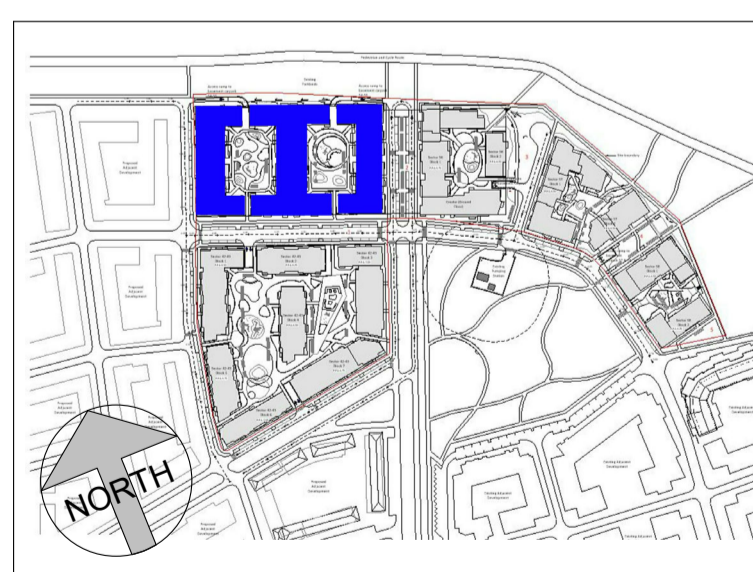

StairCore	Studio	1 Bedroom	2 Bed 3 Person	2 Bed 4 Person	3 Bed	Total
1	0	4	4	25	0	33
2	6	2	6	13	0	27
3	5	1	5	12	0	23
4	0	0	0	15	0	15
5	0	6	0	11	1	18
6	0	6	0	11	1	18
7	2	12	2	17	1	34
8	2	10	2	13	0	27

StairCore	Studio	1 Bedroom	2 Bed 3 Person	2 Bed 4 Person	3 Bed	Total
9	0	3	0	8	3	14
10	0	3	0	8	3	14
11	0	0	0	30	0	30
12	7	2	7	15	0	31
13	6	1	6	14	0	27
14	0	10	0	12	0	22
Total:	28	60	32	204	9	333

Rev. No.	Date	By	Description
P01	17/12/2021		Issued for Planning
P03	11/03/2022		Issued for Planning

STATUS SUITABILITY CODES	NOTES:
S0	Work in progress
S1	Shared - for Co-ordination
S2	Shared - for Information
S3	Shared - for Review & Comment
S4	Shared - for Stage Approval
S6	Shared - for Project Information Model
S7	Shared - for Asset Information Model
D1	Suitable for Costing
D2	Suitable for Tender
D3	Suitable for Contractor Design
D4	Suitable for Procurement
An	Published - Approved & Accepted Complete
Bn	Published - Partially signed off with comments
CR	Published - Construction Record

**CCH ARCHITECTS**  
Architects • Interior Designers • Masterplanners  
Lacken House, Dublin Road, Kilkenny R95 KF34  
Tel +353 (0)56 776 1591  
E-Mail: info@cch-architects.com

NOTE: All dimensions to be checked on site. Do not scale this drawing. Use figured dimensions only. To be read in conjunction with all other relevant project drawings and documents including from other consultants.

stage **PLANNING**

status P03  
revision no. P03  
project ref. 20003

CLIENT	PROJECT	DWG TITLE
LISMORE HOMES LTD	GA2;RESIDENTIAL DEVELOPMENT BALDOYLE	SECTOR 7_ELEVENTH FLOOR

Date: 17/12/21  
Drawn: R RYAN  
Scale: 1 : 200  
drawing no. ATH -CCH -00 -ZZ -DR -A -161

© Drawing copyright CCH Architects Ltd. Not to be copied, reproduced or distributed without prior consent of CCH Architects Ltd.