


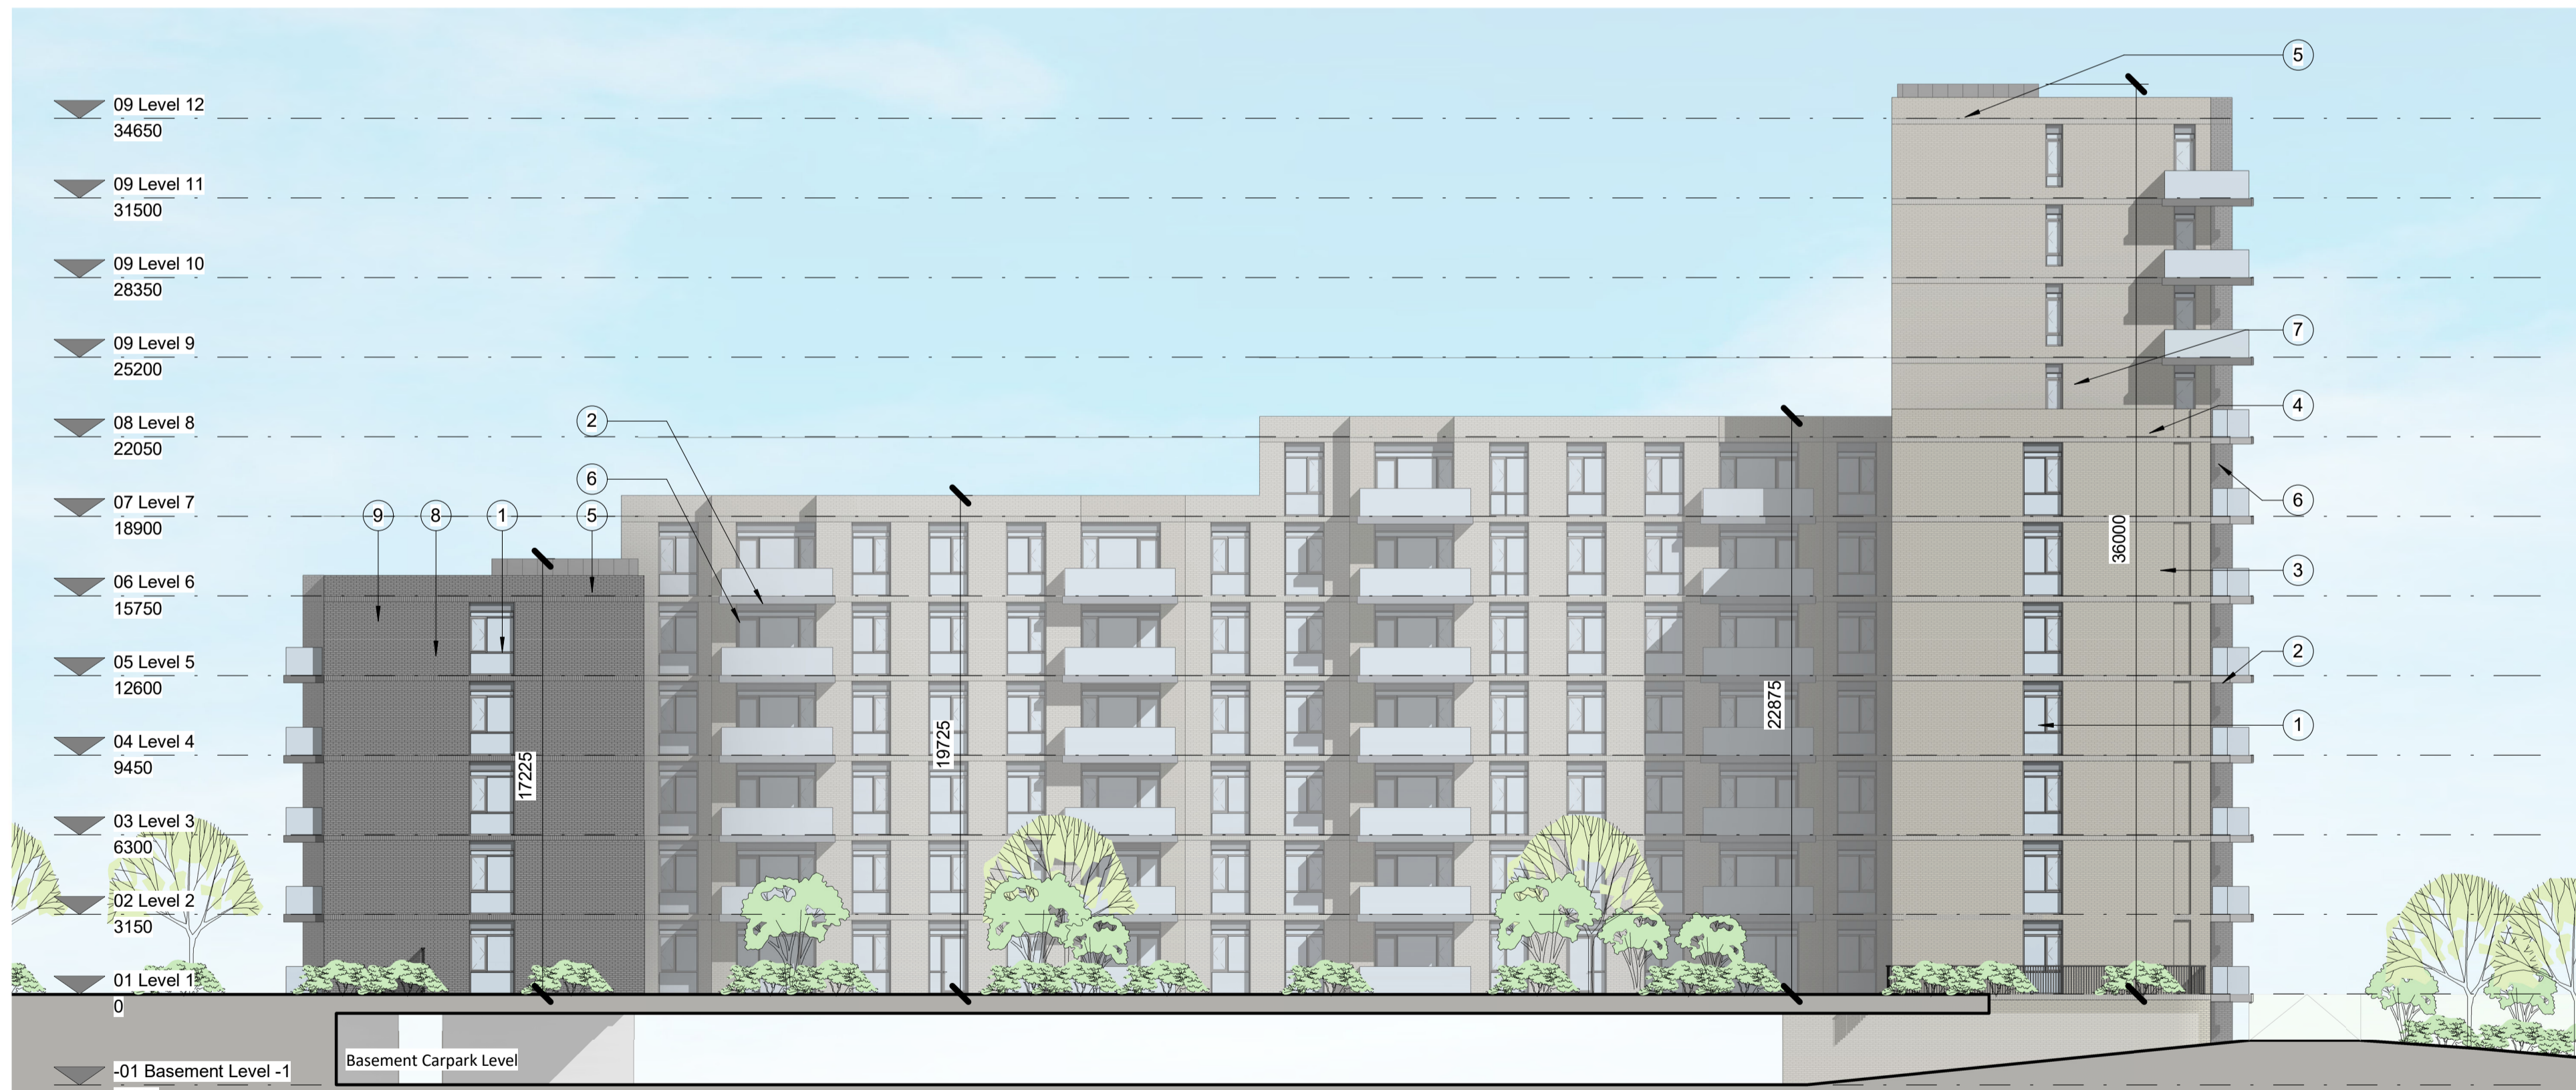


**1 Sector 7 Block 1 West Elevation (1)**  
1 : 200



**2 Sector 7 Block 1 East Elevation (2)**  
1 : 200

Material Notes	
Number	Note Text
1	Powder-coated aluminium doors and windows. Colour T.B.D.
2	Glazed railing to balcony
3	Medium-gray facing brick panels by techrete or similar
4	Green roof to flat roof where indicated
5	Selected zinc cladding
6	Metal panel to balcony bulkhead
7	Medium gray brick soldier course
8	Dark gray facing brick panels by Techrete or similar
9	Dark gray brick soldier course
10	Curtain wall glazing to winter gardens

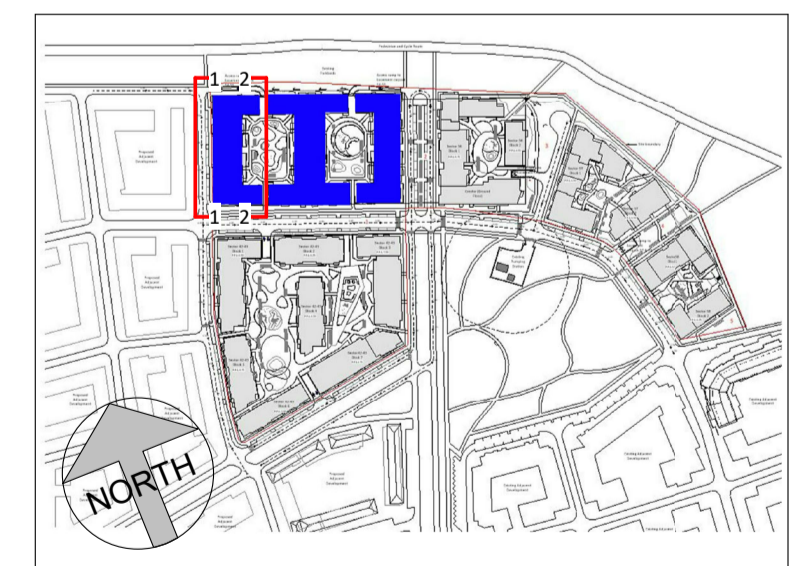

Rev. No.	Date	By	Description
P01	17/12/2021		Issued for Planning
P03	11/03/2022		Issued for Planning

STATUS SUITABILITY CODES	
S0	Work in progress
S1	Shared - for Co-ordination
S2	Shared - for Information
S3	Shared - for Review & Comment
S4	Shared - for Stage Approval
S6	Shared - for Project Information Model
S7	Shared - for Asset Information Model
D1	Suitable for Costing
D2	Suitable for Tender
D3	Suitable for Contractor Design
D4	Suitable for Procurement
An	Published - Approved & Accepted Complete
Bn	Published - Partially signed off with comments
CR	Published - Construction Record

NOTES:

NOTE: All dimensions to be checked on site. Do not scale this drawing. Use figured dimensions only. To be read in conjunction with all other relevant project drawings and documents including from other consultants.

**CCH ARCHITECTS**  
Architects • Interior Designers • Masterplanners

Lacken House, Dublin Road, Kilkenny R95 KF34  
Tel +353 (0)56 776 1591  
E-Mail: info@cch-architects.com

© Drawing copyright CCH Architects Ltd. Not to be copied, reproduced or distributed without prior consent of CCH Architects Ltd.

stage	status	revision no.
PLANNING		P03
project ref.	20003	

CLIENT	PROJECT	DWG TITLE
LISMORE HOMES LTD	GA2;RESIDENTIAL DEVELOPMENT BALDOYLE	ELEVATIONS AND SECTIONS SHEET 2
Date	17/12/21	Drawn
Scale	1 : 200	R RYAN
@ A1		

drawing no. BALN5 -CCH -00 -ZZ -DR -A -166