



Bicycle Storage (sector 8C) at g.l. 68 units


SECTOR 8C- Apartments by Type						
StairCore	Studio Apartment	1 Bed Apartment	2 Bed 3 Person Apartment	2 Bed 4 Person Apartment	3 Bed Apartment	Total
	0	0	0	0	0	0
1	0	9	0	18	0	27
2	0	0	0	16	5	21
3	0	4	0	8	0	12
4	0	0	0	10	0	10
	0	13	0	52	5	70

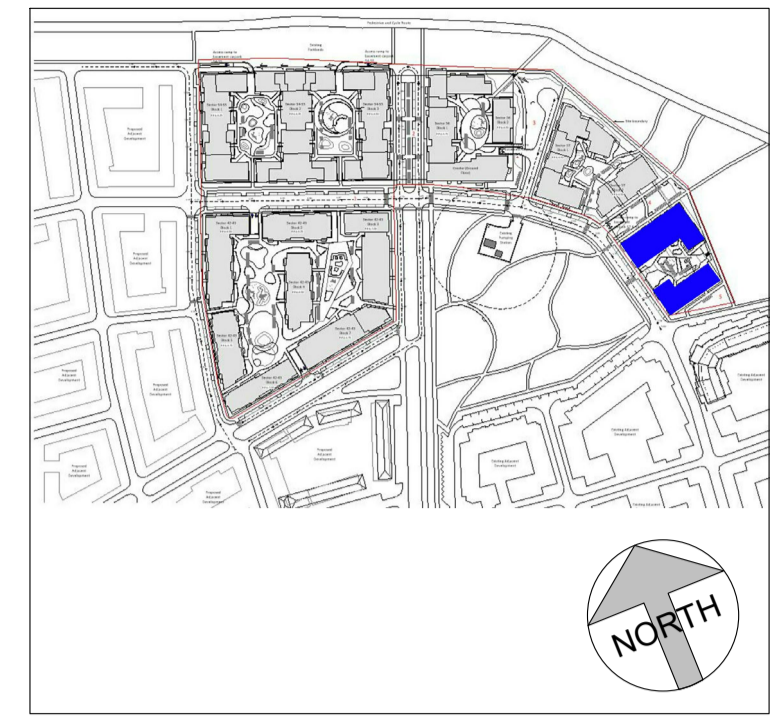

Sector 8C Block 1

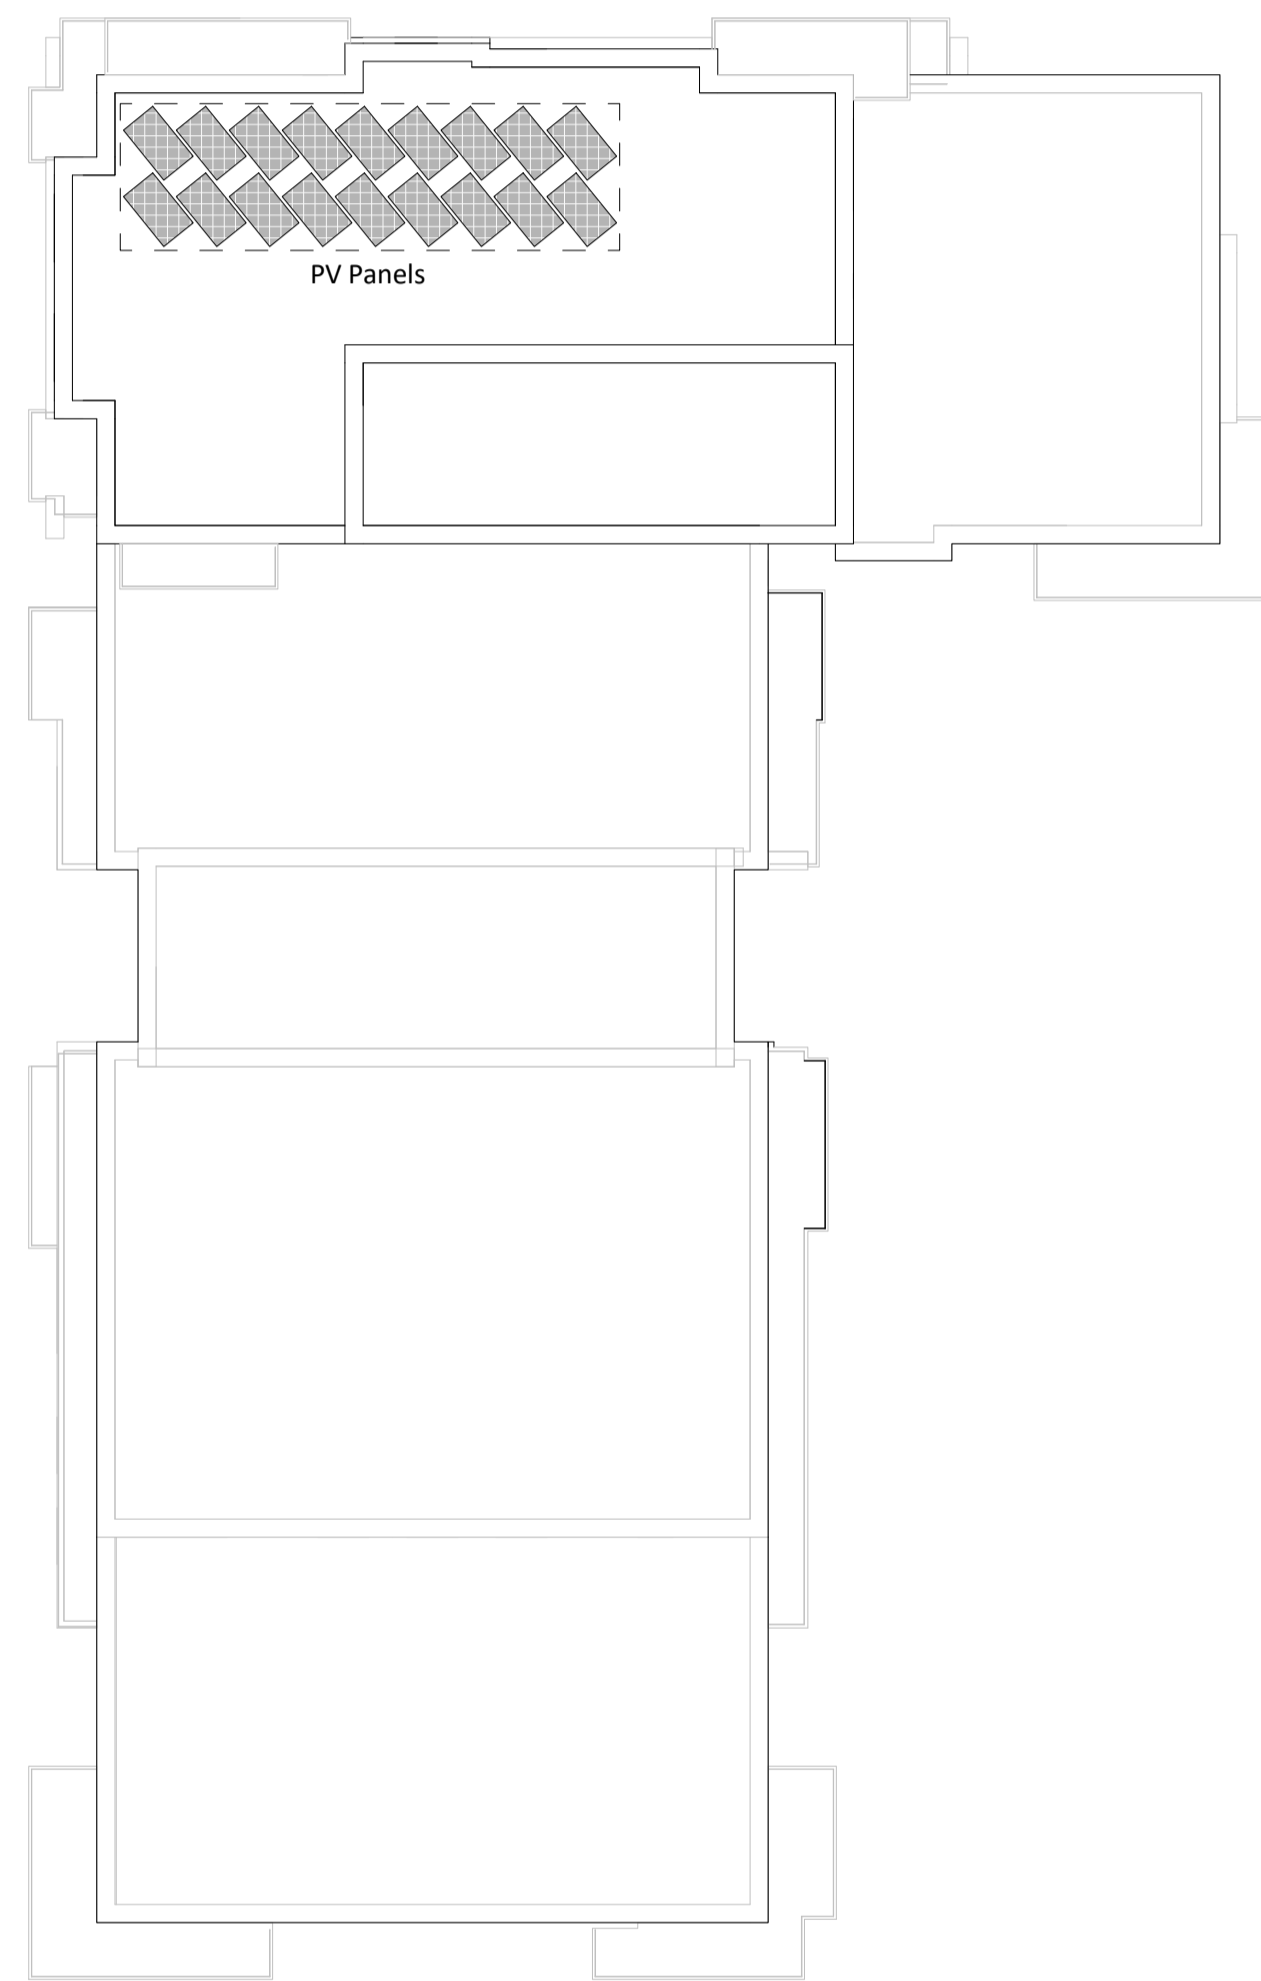


Sector 8C Block 2

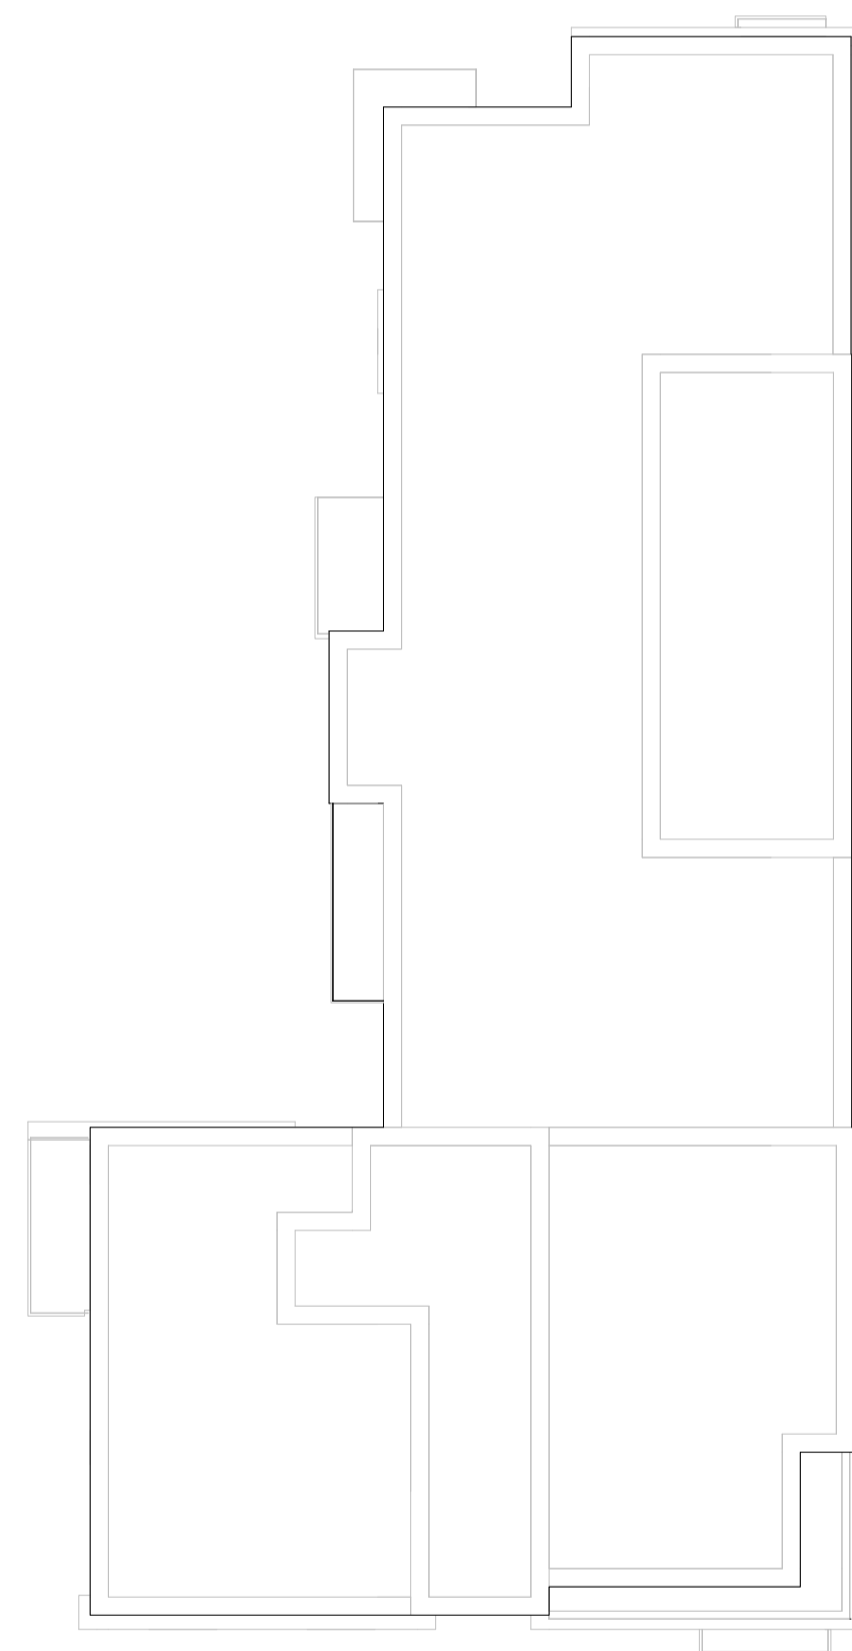

08 Roof Plan

1 1 : 200

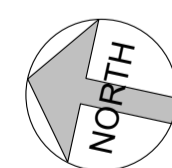

Rev. No.	Date	By	Description
P01	17/12/2021		Issued for Planning
P03	11/03/2022		Issued for Planning

STATUS SUITABILITY CODES	
S0	Work in progress
S1	Shared - for Co-ordination
S2	Shared - for Information
S3	Shared - for Review & Comment
S4	Shared - for Stage Approval
S6	Shared - for Project Information Model
S7	Shared - for Asset Information Model
D1	Suitable for Costing
D2	Suitable for Tender
D3	Suitable for Contractor Design
D4	Suitable for Procurement
An	Published - Approved & Accepted Complete
Bn	Published - Partially signed off with comments
CR	Published - Construction Record

NOTES:

NOTE: All dimensions to be checked on site. Do not scale this drawing. Use figured dimensions only. To be read in conjunction with all other relevant project drawings and documents including from other consultants.

stage
PLANNING

status	revision no.
	P03
project ref.	20003

CLIENT	Lismore Homes Ltd
PROJECT	GA2: Residential Development Baldoyle
DWG TITLE	Sector 8C_Roof Plan
Date	17/12/21
Drawn	R RYAN
Scale	1 : 200
@ A1	
drawing no.	BALN5 -CCH -00 -ZZ -DR -A -204