



NOTES :
 THIS DRAWING TO BE READ IN CONJUNCTION WITH ALL RELEVANT ARCHITECTS AND ENGINEERS DRAWINGS.
 FIGURED DIMENSIONS ONLY TO BE TAKEN FROM THIS DRAWING.
 ALL LEVELS ARE RELATIVE TO DATUM AT MALIN HEAD.
 THIS DRAWING IS A COPY OF AN ELECTRONIC FILE AND IS COPYRIGHT.

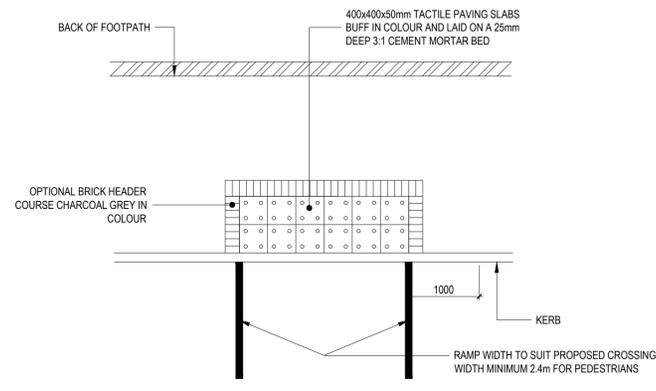


- TACTILE PAVING PLAN**
 SCALE 1:50
- NOTE**
- TACTILE PAVING SLABS 400x400mm BUFF IN COLOUR.
 - CONFIGURATION TO BE 2 ROWS, OF 6 NUMBER WIDE, 400mm sq. TACTILE TILES ON BOTH SIDES OF THE ROAD.
 - THE TACTILE DOMES ON THE TILES MUST BE LINED UP TO GIVE THE DIRECTION OF TRAVEL IN ORDER TO CROSS THE ROAD STRAIGHT.
 - UTILITY/SERVICE BOXES SHOULD NOT BE LOCATED IN TACTILE PAVED AREAS WHERE POSSIBLE.
 - OPTIONAL BRICK HEADER COURSE OUTLINING TACTILE PAVED AREA TO BE 215x100x55mm CHARCOAL GREY IN COLOUR.
 - TRAFFIC BOXES AND DUCTING (INCLUDING DUCTING TO ILLUMINATED BOLLARDS AND SCATS LOOPS) TO SUIT SITE ARRANGEMENTS.
 - ALL DIMENSION ARE IN MILLIMETRES UNLESS OTHERWISE STATED.
 - ALL CLAUSE REFERENCES RELATE TO VOLUME 1 SPECIFICATION FOR ROAD WORKS (NRA).


TYPICAL TACTILE PAVING ON FOOTWAYS - UNCONTROLLED PEDESTRIAN CROSSING

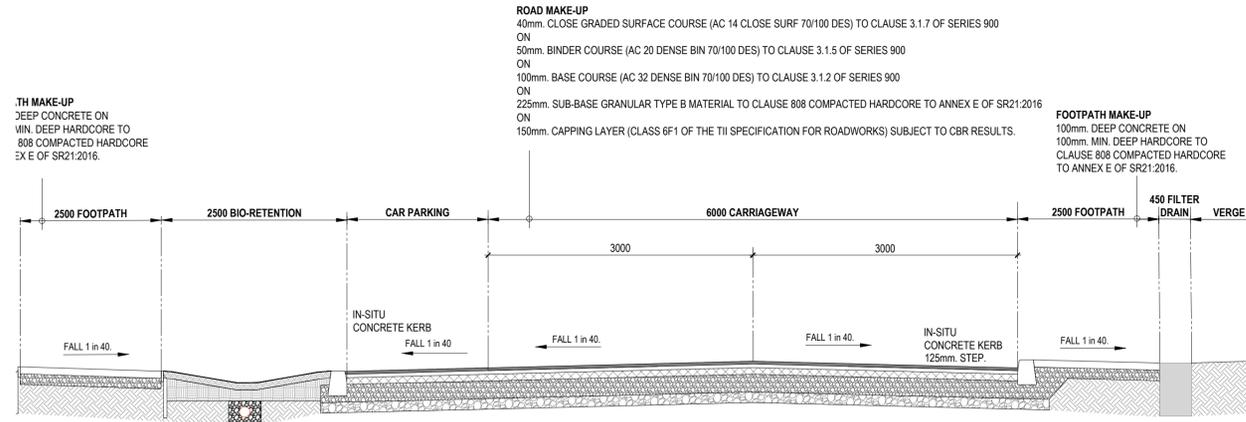


6m WIDE ROAD
TYPICAL CROSS SECTION.
SECTION A
 SCALE 1:50
 C-1006

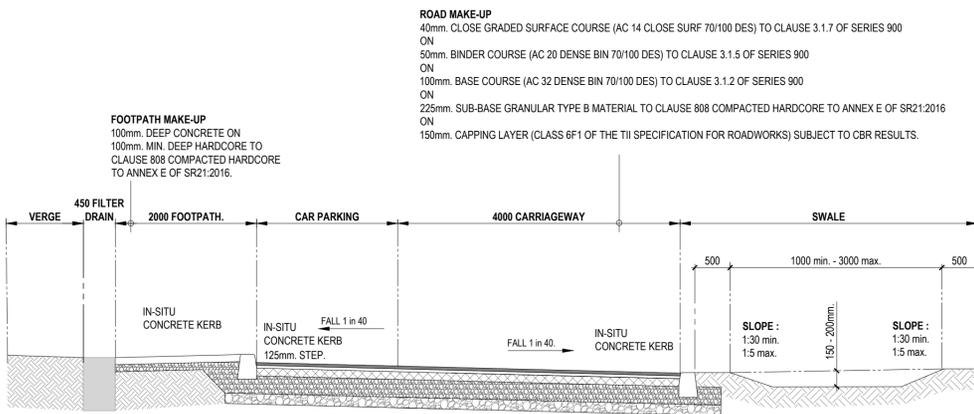

4m. WIDE ROAD
TYPICAL CROSS SECTION.
SECTION B
 SCALE 1:50
 C-1006

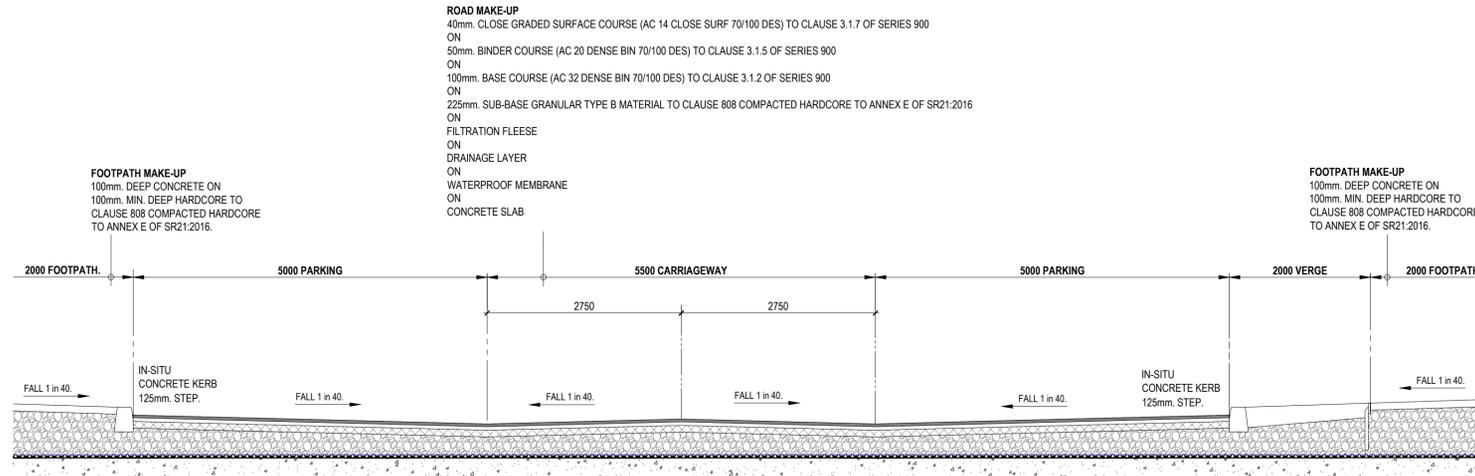

5.5m. WIDE ROADS
TYPICAL CROSS SECTION.
SECTION C
 SCALE 1:50
 C-1006

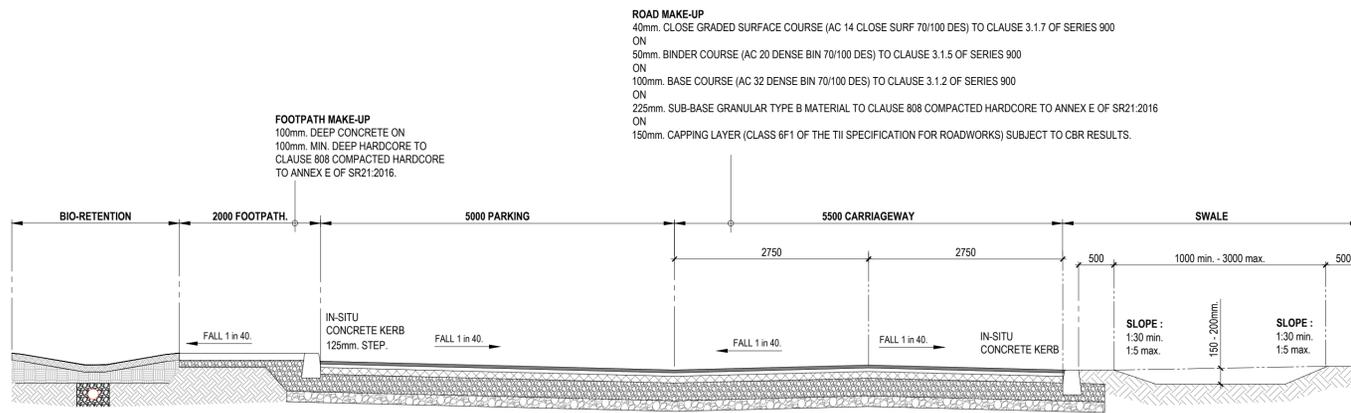

5.5m. WIDE ROADS
TYPICAL CROSS SECTION.
SECTION D
 SCALE 1:50
 C-1006



SECTIONS REVISED	LR	12.01.22	P02
INITIAL ISSUE	LR	28.01.21	P01
Description:	Drawn	Date:	Rev.:

Client:
LISMORE HOMES LIMITED

Project:
**RESIDENTIAL DEVELOPMENT
 BALDOYLE GA2**

Clients Representative:
J. B. Barry and Partners Limited
 Consulting Engineers

Classon House
 Dundrum Business Park
 Dundrum Road
 Dublin 14

Tel: +353 1 485 1400
 email: info@jbbarry.ie
 web: www.jbbarry.ie

Drawn By:	LR	Date:	JAN 2021
Checked By:	LR	Approved By:	JOB
Date:	JAN 2021	Date:	JAN 2021
Internal Project Ref:	20211	Stage:	PLANNING

Drawing Title:
**PROPOSED
 ROAD CROSS SECTIONS.**

Scales:	1:50 & 1:20 @ A1.
Drawing No.:	20211-JBB-00-XX-DR-C-01006
Rev:	P02