


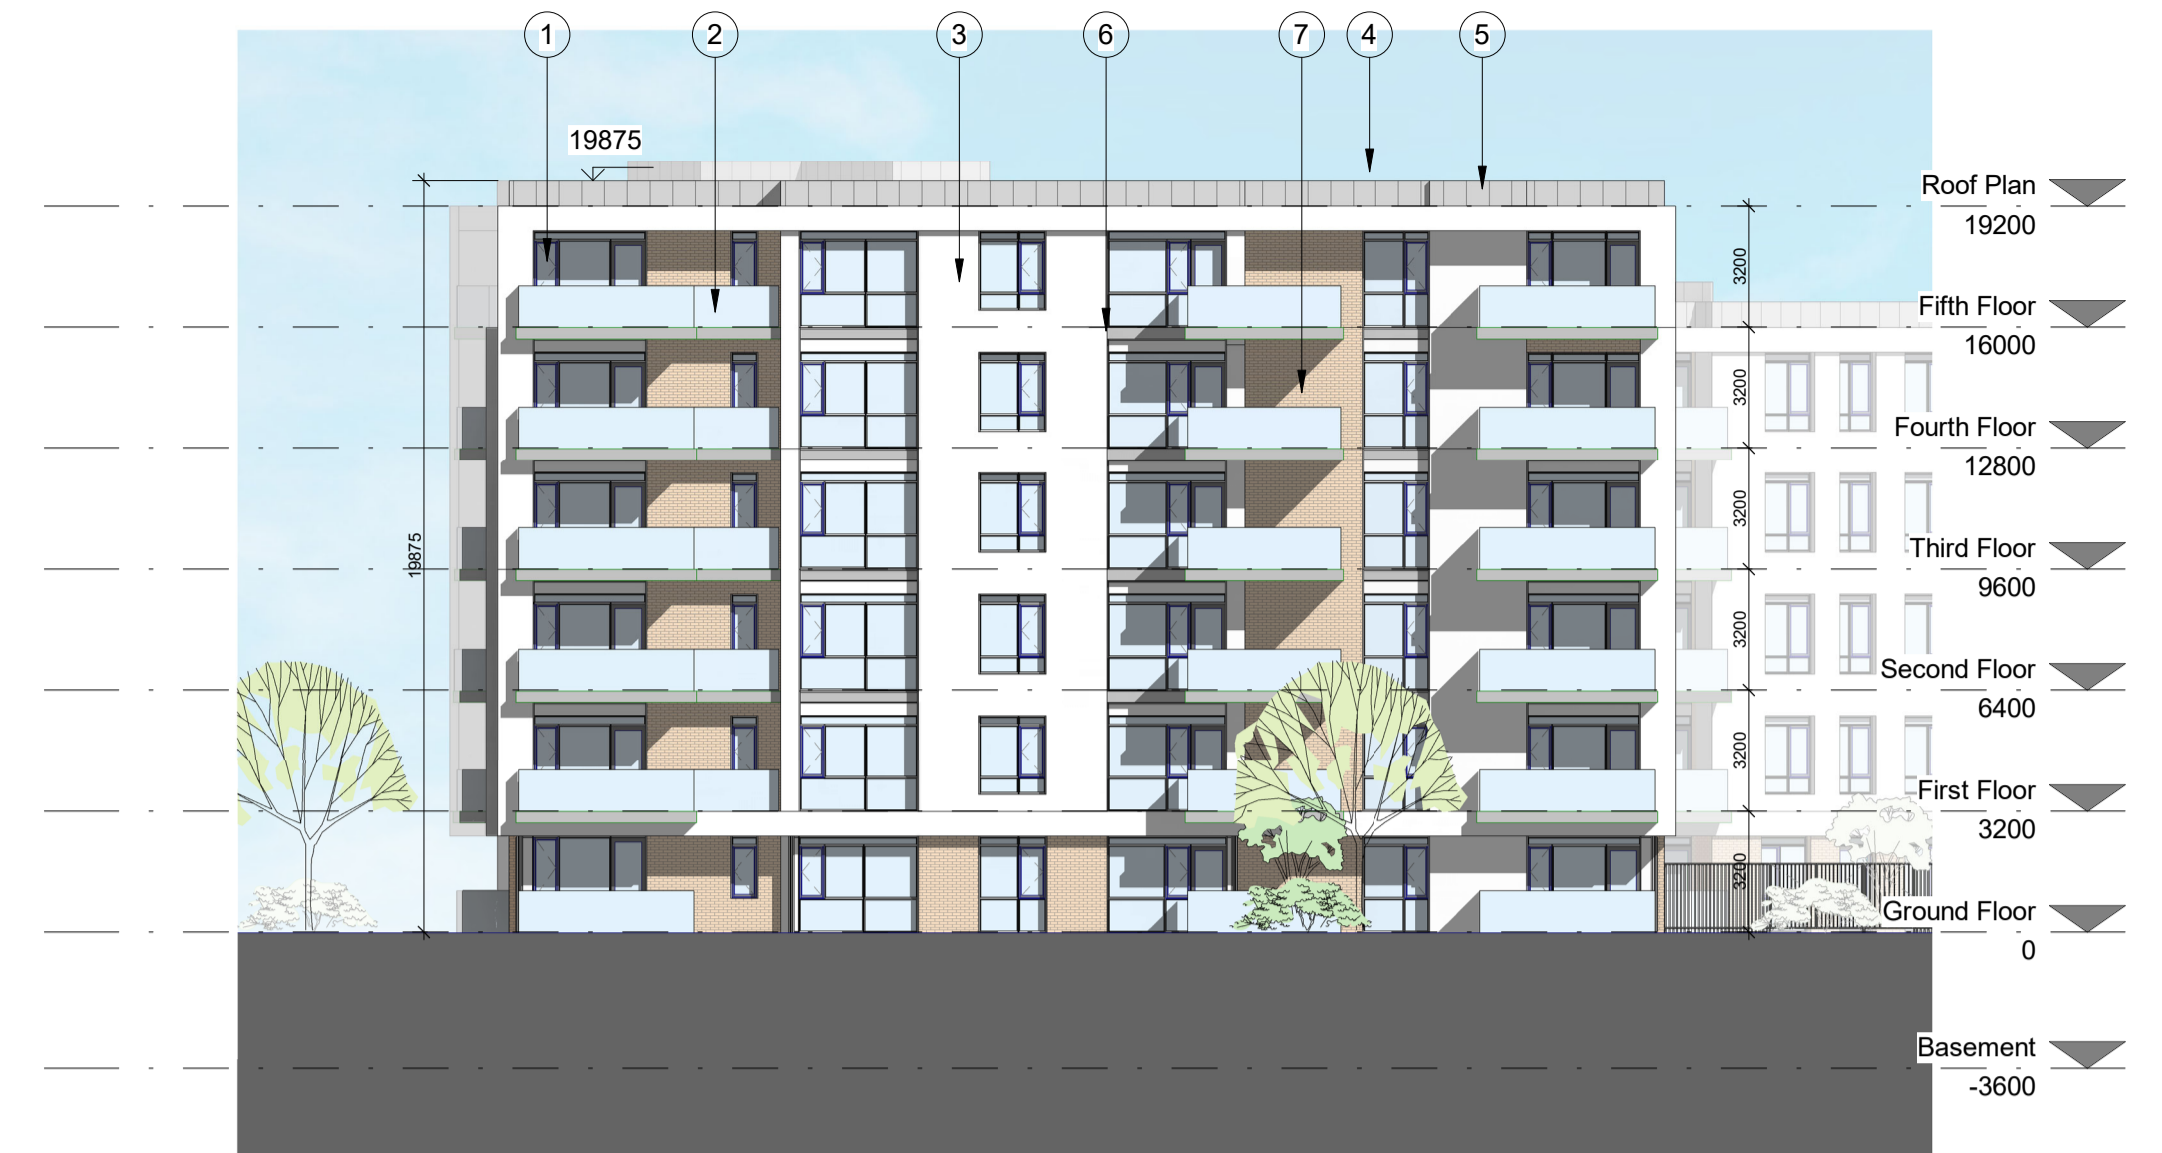

Block 3 East Elevation

1 1 : 200




Block 3 North Elevation

2 1 : 200




Block 3 West Elevation

4 1 : 200

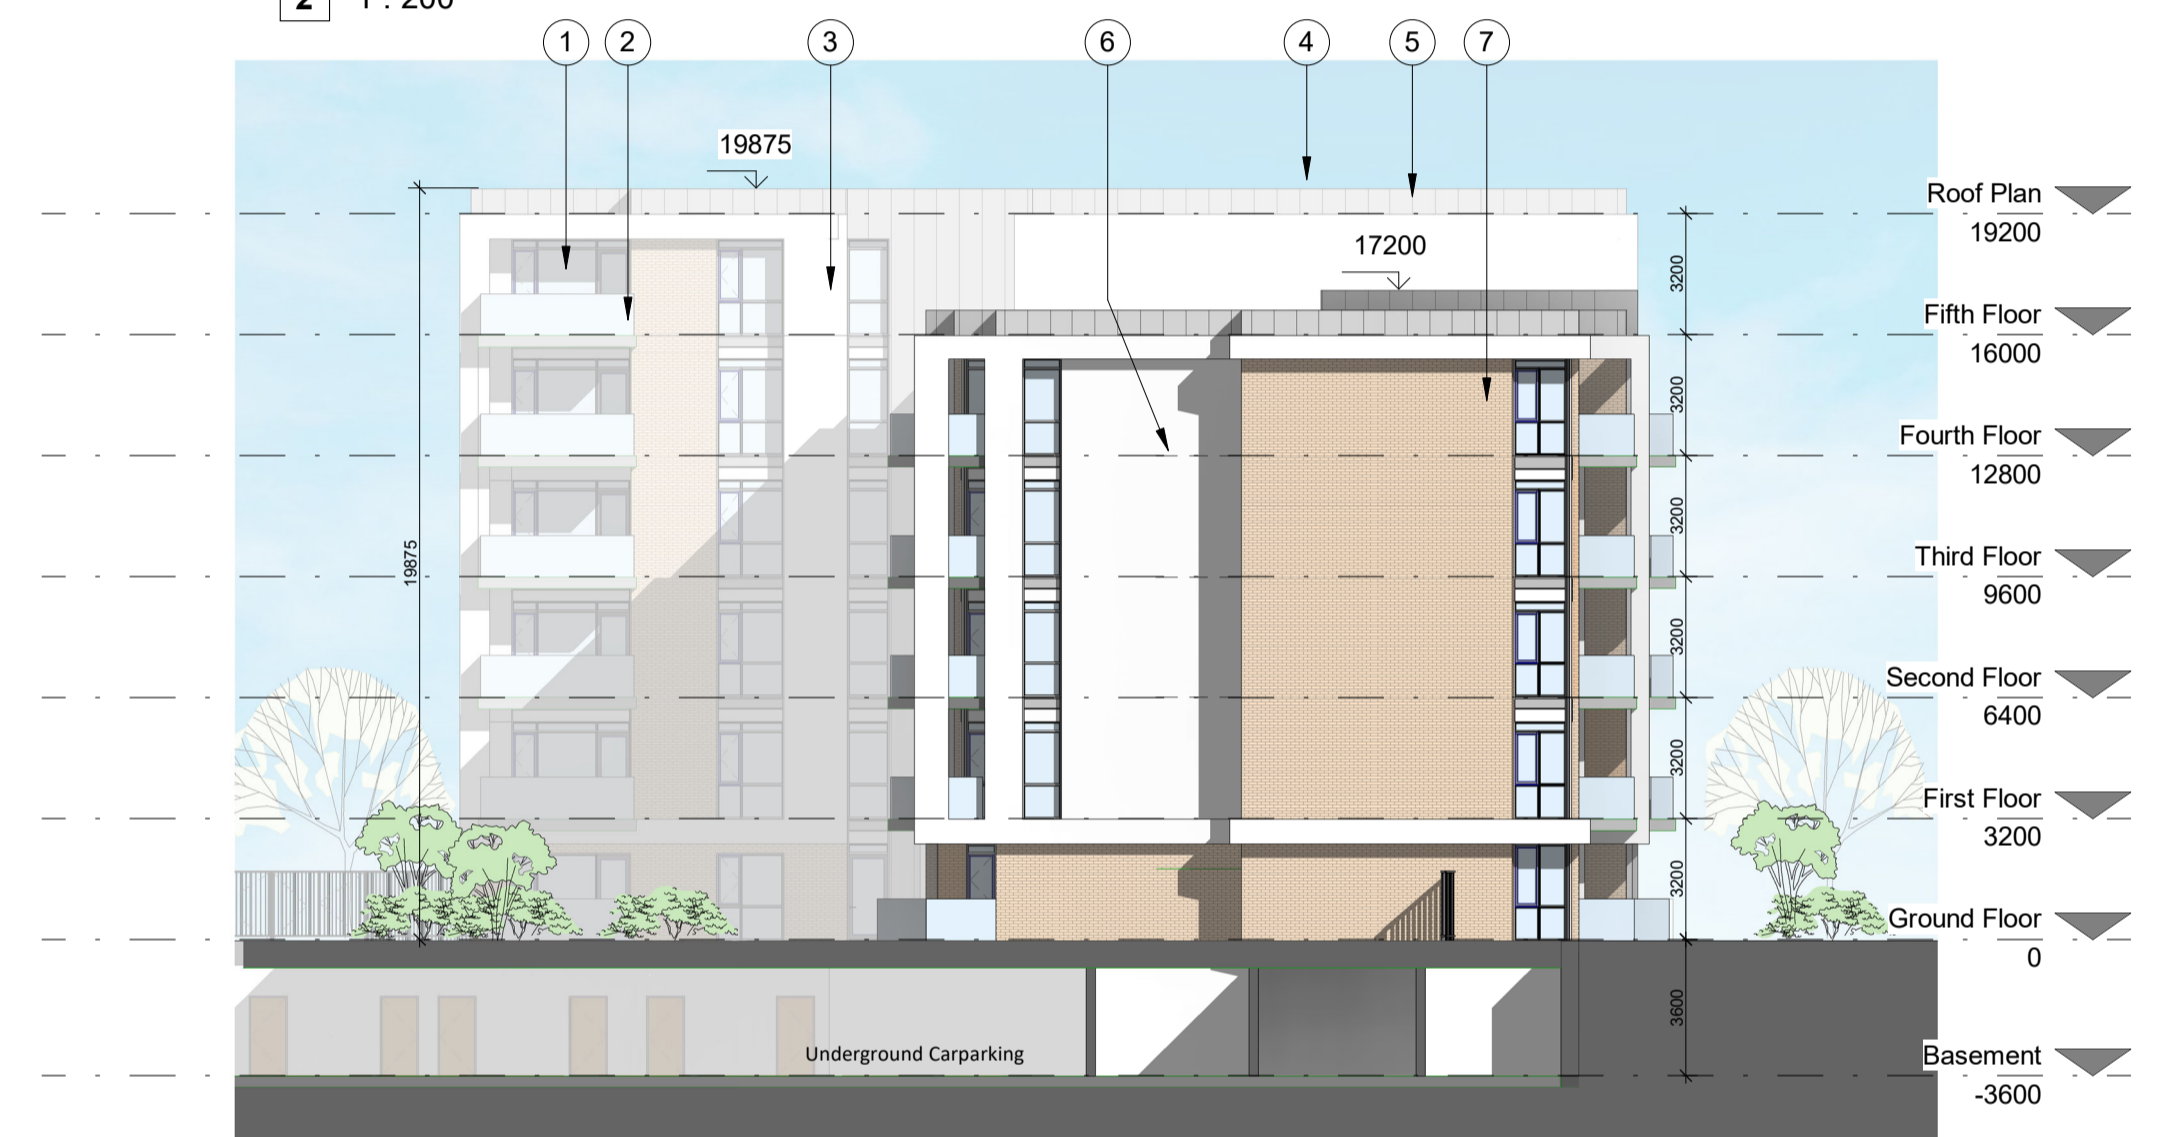

Block 3 South Elevation


3 1 : 200

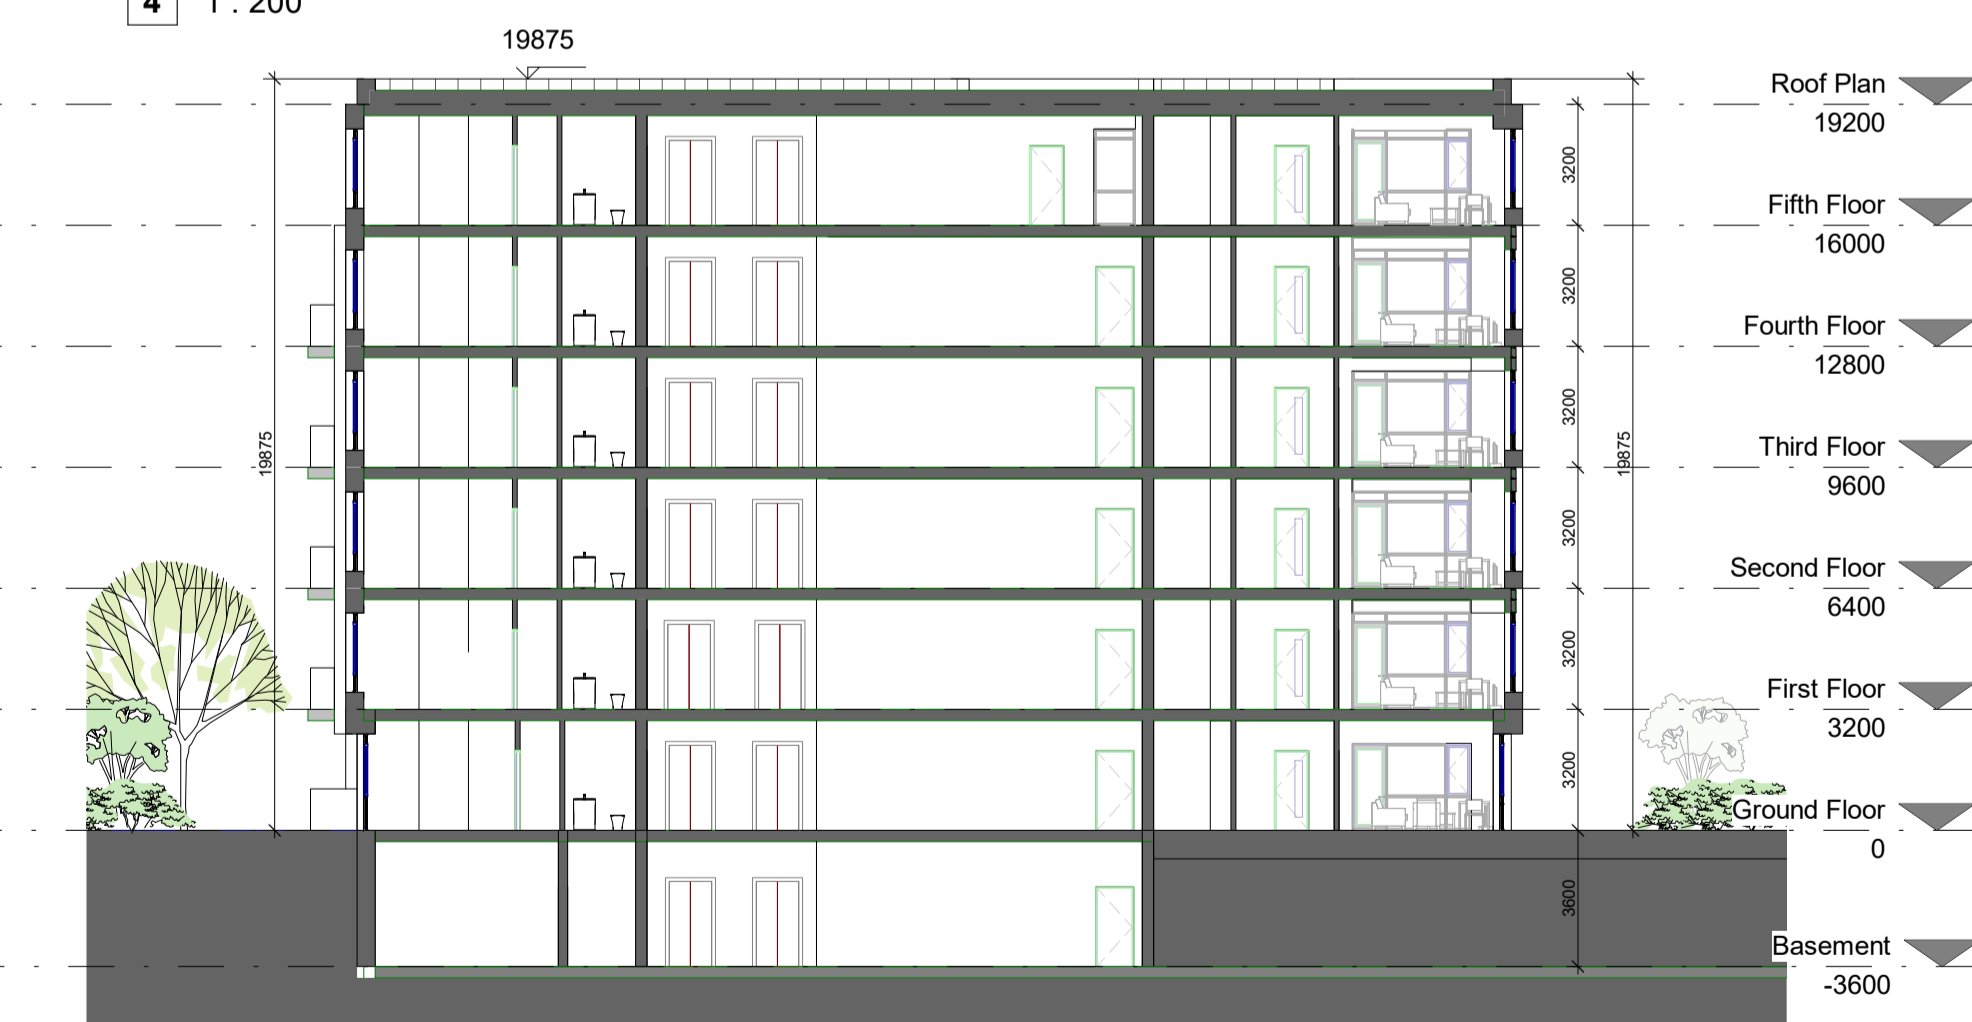

Block 3 Section A-A

5 1 : 200

Facade Material Notes	
Note Number	Note Text
1	Powder-coated aluminium doors and windows. Colour T.B.D.
2	Glazed railing to balcony
3	Reconstituted stone facade finish by Techrete or similar. Colour T.B.D.
4	Green roof to flat roof where indicated
5	Selected zinc cladding
6	Metal panel to balcony bulkhead
7	Buff-brick facade panel by Techrete or similar

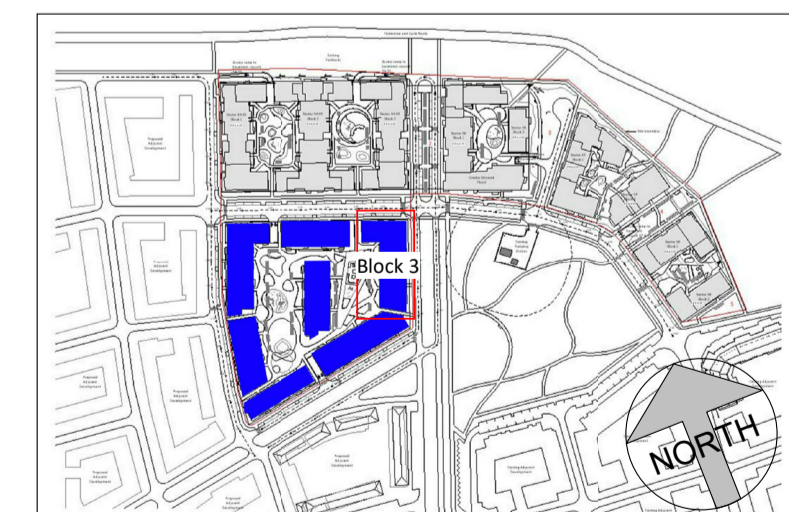

CLIENT	LISMORE HOMES LTD
PROJECT	GA2; RESIDENTIAL DEVELOPMENT BALDOYLE
DWG TITLE	Sector 6A-6B Block 3 Elevations and Section
status	PLANNING
revision no.	P03
project ref.	20003
Date	17/12/21
Drawn	R RYAN
Scale	1 : 200
@ A1	

STATUS SUITABILITY CODES	
S0	Work in progress
S1	Shared - for Co-ordination
S2	Shared - for Information
S3	Shared - for Review & Comment
S4	Shared - for Stage Approval
S6	Shared - for Project Information Model
S7	Shared - for Asset Information Model
D1	Suitable for Costing
D2	Suitable for Tender
D3	Suitable for Contractor Design
D4	Suitable for Procurement
An	Published - Approved & Accepted Complete
Bn	Published - Partially signed off with comments
CR	Published - Construction Record

Schedule of Areas Block 3						
	StairCore	1 Bedroom	2 Bed 3 Pers	2 Bed 4 Pers	3 Bedroom	Total
6	12	6	6	0	0	24
7	10	0	9	0	0	19
8	1	4	15	0	0	20
Grand total	23	10	30	0	0	63

CCH ARCHITECTS
 Architects • Interior Designers • Masterplanners
 Lacken House, Dublin Road, Kilkenny R95 KF34
 Tel +353 (0)56 776 1591
 E-Mail: info@cch-architects.com

NOTE: All dimensions to be checked on site. Do not scale this drawing. Use figured dimensions only. To be read in conjunction with all other relevant project drawings and documents including from other consultants.

Rev. No.	Date	By	Description
P01	17-12-21		Issued for Planning
P02	10-02-22		Issued for Planning
P03	11-03-22		Issued for Planning

drawing no. BALN5 -CCH -00 -ZZ -DR -A -127