


Sector 7 Block 1




Sector 7 Block 2

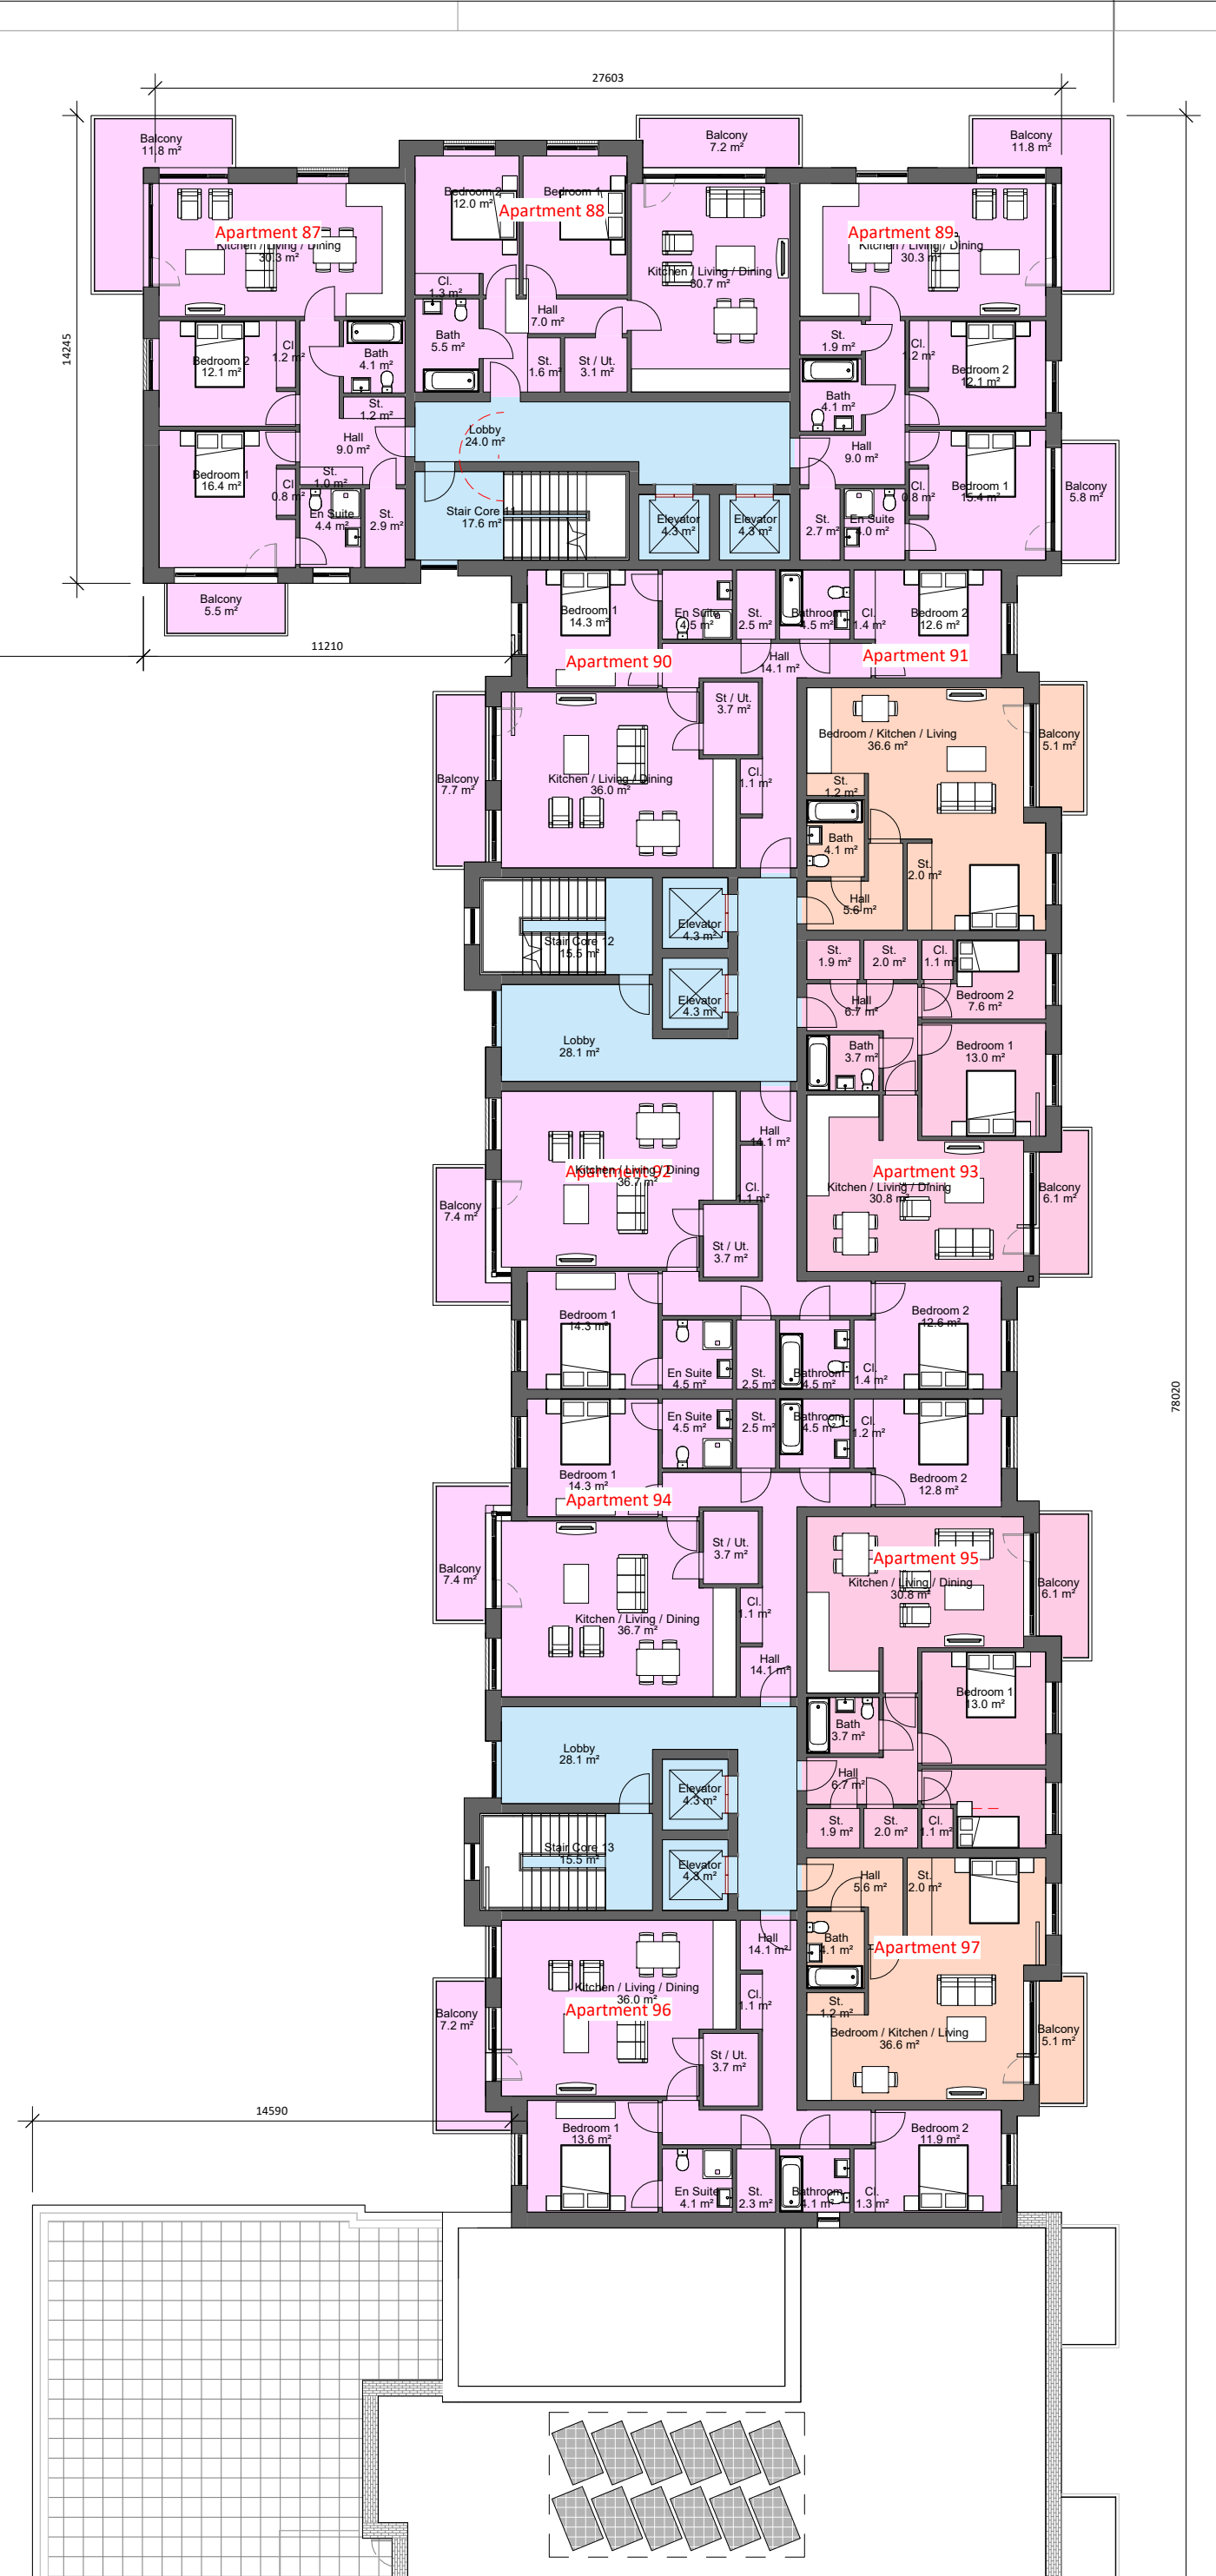


Sector 7 Block 3

**1 SIXTH FLOOR PLAN**  
1: 200

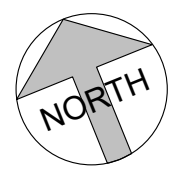

Community rooms 2 rooms  
Bicycle Storage at g.l. 424 units

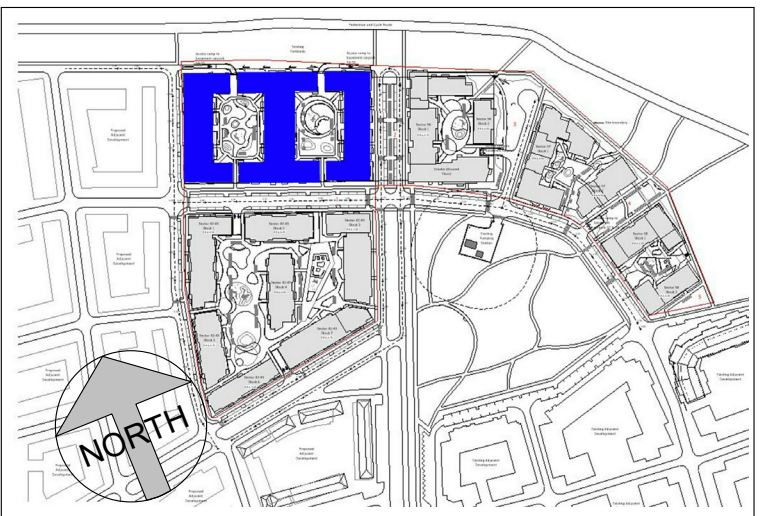

SECTOR 7 - Apartments by Type						
StairCore	Studio	1 Bedroom	2 Bed 3 Person	2 Bed 4 Person	3 Bed	Total
1	0	4	4	25	0	33
2	6	2	6	13	0	27
3	5	1	5	12	0	23
4	0	0	0	15	0	15
5	0	6	0	11	1	18
6	0	6	0	11	1	18
7	2	12	2	17	1	34
8	2	10	2	13	0	27

SECTOR 7 - Apartments by Type						
StairCore	Studio	1 Bedroom	2 Bed 3 Person	2 Bed 4 Person	3 Bed	Total
9	0	3	0	8	3	14
10	0	3	0	8	3	14
11	0	0	0	30	0	30
12	7	2	7	15	0	31
13	6	1	6	14	0	27
14	0	10	0	12	0	22
Total:	28	60	32	204	9	333

Rev. No.	Date	By	Description	STATUS SUITABILITY CODES	NOTES:
P01	17/12/2021		Issued for Planning	S0 Work in progress	
P03	11/03/2022		Issued for Planning	S1 Shared - for Co-ordination S2 Shared - for Information S3 Shared - for Review & Comment S4 Shared - for Stage Approval S6 Shared - for Project Information Model S7 Shared - for Asset Information Model	
				D1 Suitable for Costing D2 Suitable for Tender D3 Suitable for Contractor Design D4 Suitable for Procurement	
				An Published - Approved & Accepted Complete Bn Published - Partially signed off with comments CR Published - Construction Record	

**CCH ARCHITECTS**  
Architects • Interior Designers • Masterplanners

Lacken House, Dublin Road, Kilkenny R95 KF34  
Tel +353 (0)56 776 1591  
E-Mail: info@cch-architects.com

© Drawing copyright CCH Architects Ltd. Not to be copied, reproduced or distributed without prior consent of CCH Architects Ltd.

NOTE: All dimensions to be checked on site. Do not scale this drawing. Use figured dimensions only. To be read in conjunction with all other relevant project drawings and documents including from other consultants.

CLIENT LISMORE HOMES LTD

PROJECT GA2;RESIDENTIAL DEVELOPMENT BALDOYLE

stage **PLANNING**

DWG TITLE SECTOR 7\_SIXTH FLOOR PLAN

status	revision no.	Date	17/12/21
	P03	Drawn	R RYAN
project ref.	20003	Scale	1: 200

drawing no. BALN5 -CCH -00 -ZZ -DR -A -156