




**GROUND FLOOR PLAN (Detached Type D)**  
 Scale 1:100  
 Area = 69.5m<sup>2</sup> (O/A 139.0m<sup>2</sup>)

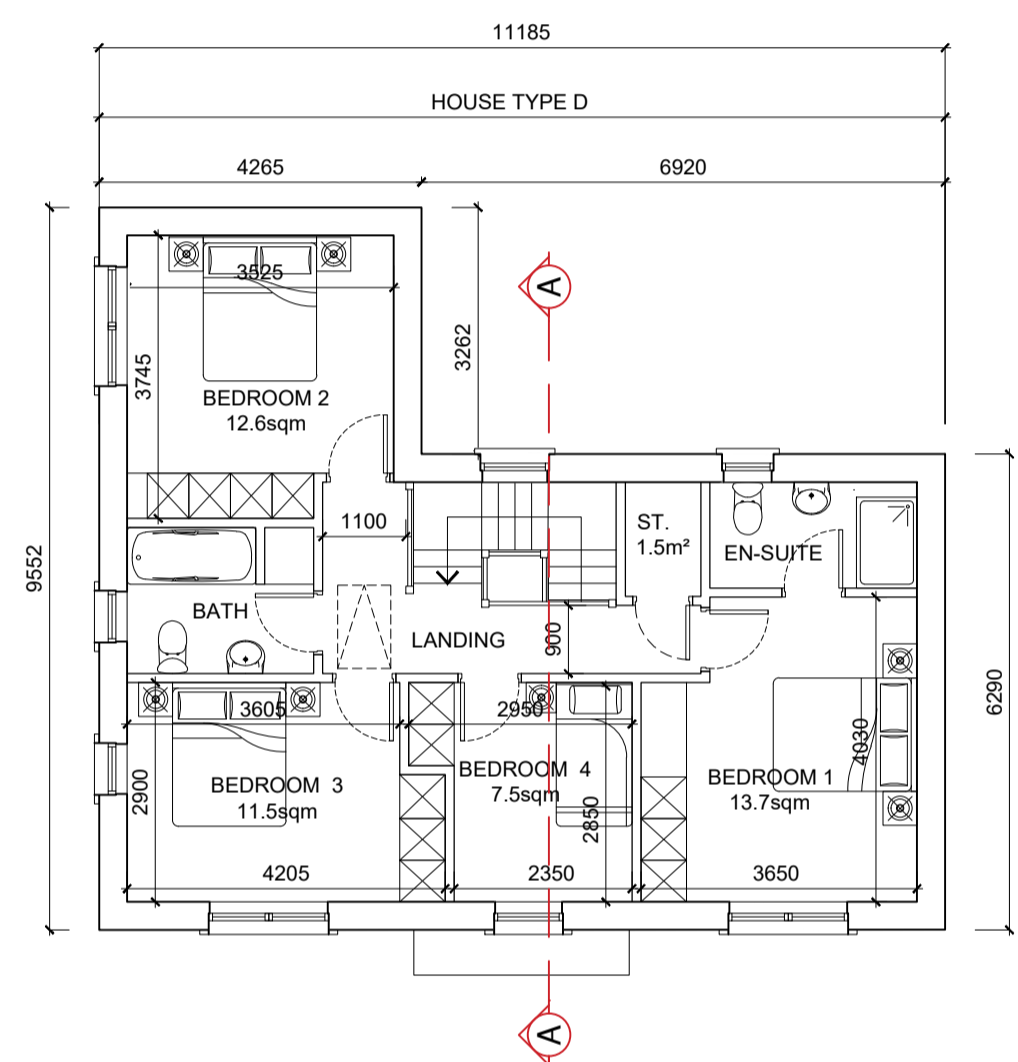


**FIRST FLOOR PLAN (Detached Type D)**  
 Scale 1:100  
 Area = 69.5m<sup>2</sup> (O/A 139.0m<sup>2</sup>)

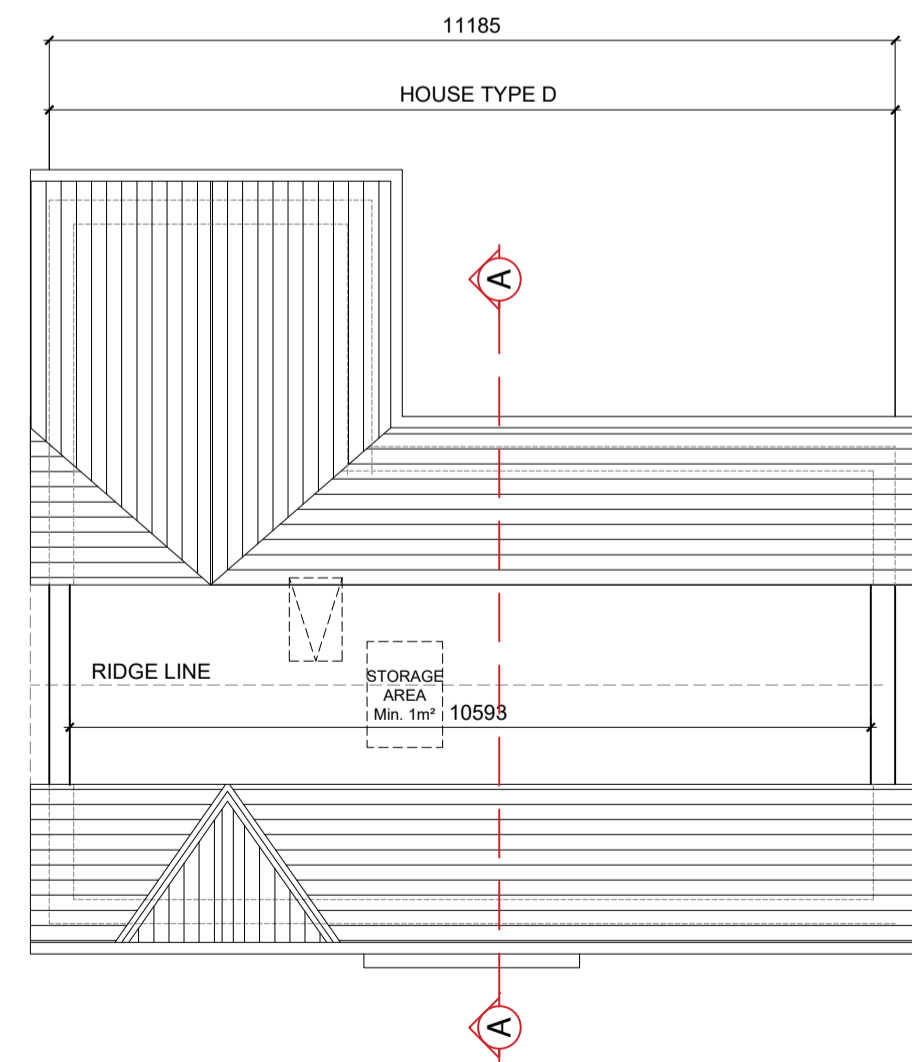


**ATTIC PLAN - (Detached Type D)**  
 Scale 1:100  
 Usable storage floor area per unit

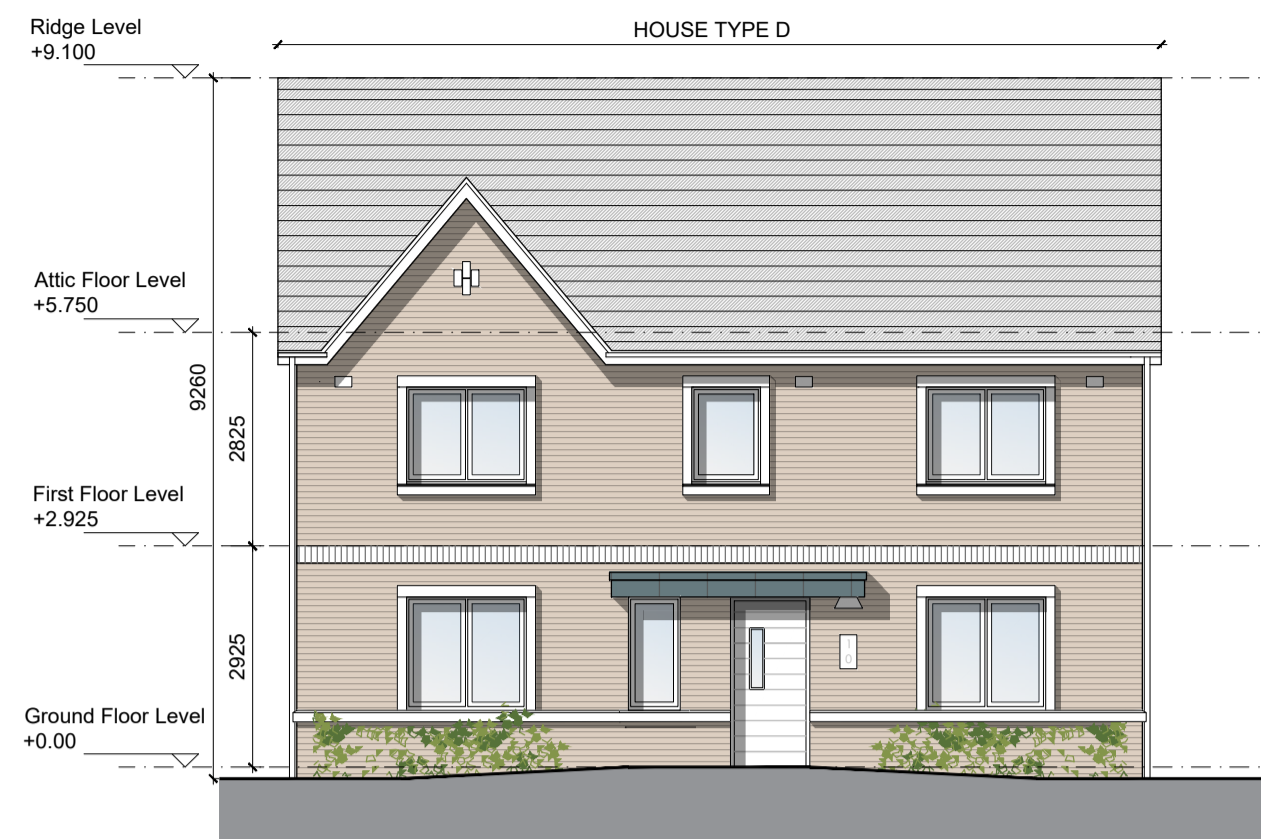

**FRONT ELEVATION (Detached Type D)**  
 Scale 1:100

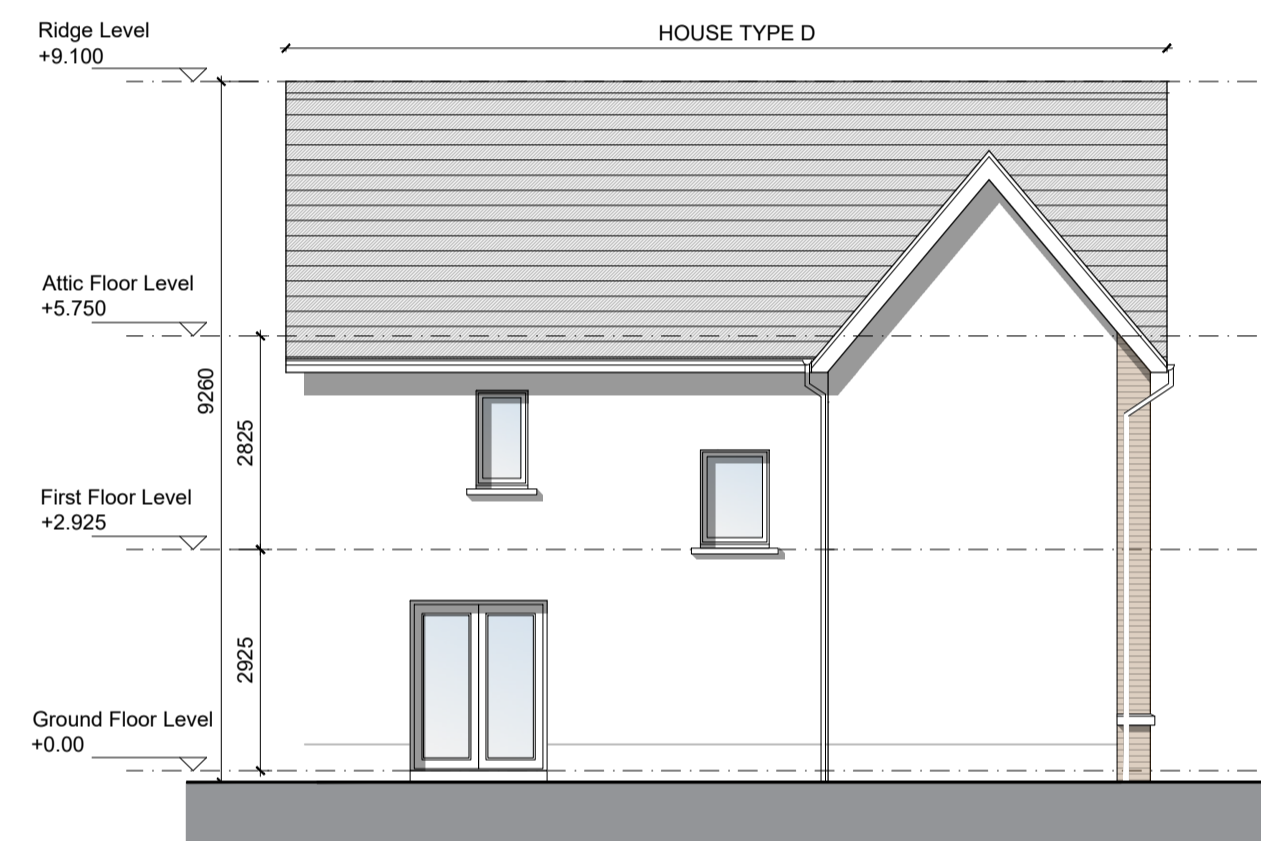

**REAR ELEVATION (Detached Type D)**  
 Scale 1:100

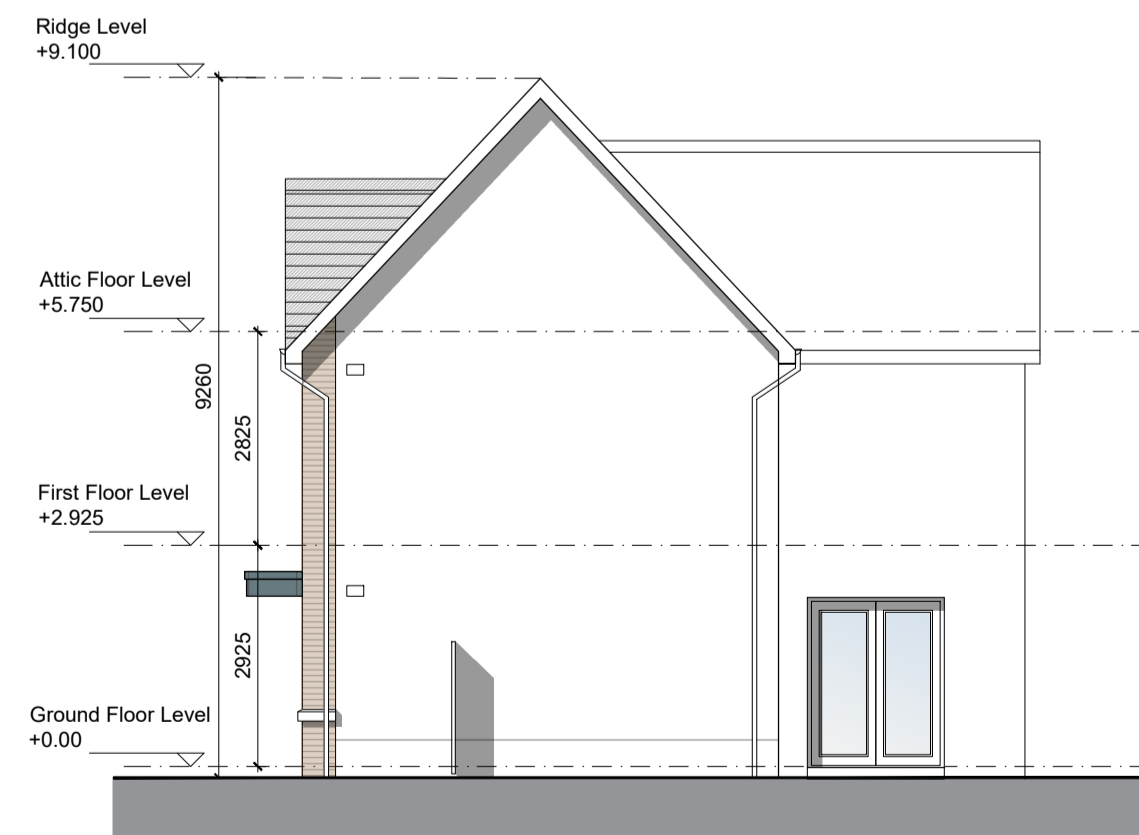

**SIDE ELEVATION - Right Headed Entry (Detached Type D)**  
 Scale 1:100



**SIDE ELEVATION -Left Headed Entry (Detached Type D)**  
 Scale 1:100



KEY PLAN - NTS



**GENERAL NOTES**


THIS DRAWING TO BE READ IN CONJUNCTION WITH ARCHITECTS DRAWINGS, CONSULTANT ENGINEER'S DRAWINGS AND SPECIFICATIONS & LANDSCAPE ARCHITECTS DRAWINGS  
 REFER TO ARCHITECT'S SITE PLAN PL03 FOR NORTH ORIENTATION.

LEVELS GIVEN ON HOUSE TYPE DRAWINGS ARE GIVEN TO A LOCAL ABSOLUTE ZERO LEVEL. FOR SPECIFIC LEVELS DEPENDING ON INDIVIDUAL UNIT LOCATION, REFER TO ARCHITECT'S CONTEXT SECTIONS AND ENGINEER'S DRAWINGS WHERE LEVELS ARE ALL GIVEN IN RELATION TO LAND SURVEYOR'S BENCHMARK BASED ON MALIN HEAD DATUM LEVEL.

**NOTES ON FINISHES:**

- ROOF:** TO BE FINISHED IN SLATE OR CONCRETE ROOF TILES IN SELECTED COLOUR OR SIMILAR APPROVED. CANOPIES TO BE METAL CLADDING OR SIMILAR.
- WALLS:** SELECTED CLAY BRICKWORK WHERE INDICATED OTHERWISE PAINTED SAND / CEMENT RENDER OR SELF COLOURED RENDER. EXPRESSED BANDS AROUND EXTERNAL OPES/ EXPRESSED LINTELS OVER EXTERNAL OPES WHERE INDICATED TO BE RECONSTITUTED STONE (LIGHT CREAM LIMESTONE OR GRANITE EFFECT) OR RENDER.
- JOINERY:** ALL WINDOWS AND DOORS, FRAMES AND LEAVES, TO BE ALUMINIUM POWDER-COATED TO APPROVED COLOUR OR UPVC. OBSCURE GLAZING WHERE INDICATED TO SENSITIVE WINDOWS.
- RAINWATER GOODS:** GUTTERS, DOWNPIPES, AND FIXINGS TO BE UPVC OR ALUMINIUM POWDER COATED TO SELECTED COLOUR TO MATCH ROOF SLATES

<b>D</b>	<b>HOUSE TYPE D</b> 2 STOREY 4 BED
	Detached 139 SQM / 1496 SQF

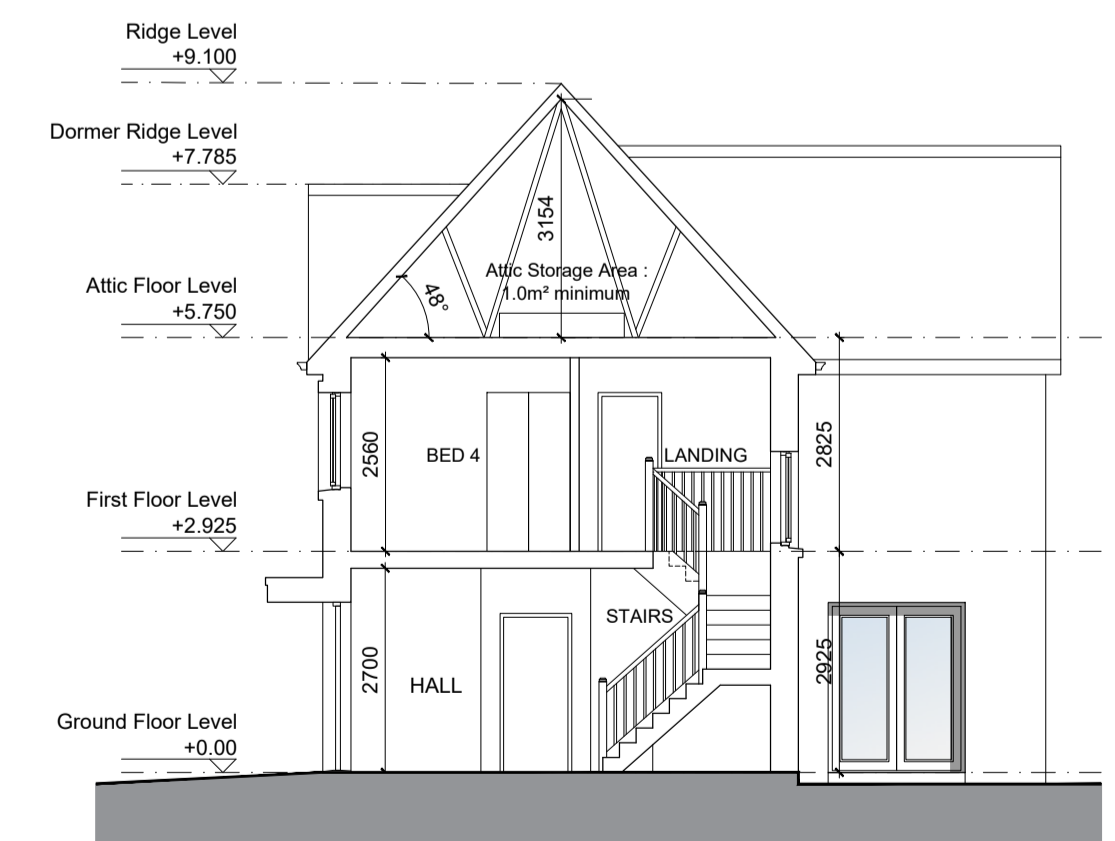

**SECTION A-A (Type D)**  
 Scale 1:100

**NOTES:**

DO NOT SCALE FROM DRAWINGS. WORK TO FIGURED DIMENSIONS ONLY. ARCHITECT TO BE NOTIFIED OF ALL DISCREPANCIES.

SHD STAGE 3

REVISIONS		
DATE	DESCRIPTION	No.

 M CORM <small>MCCROSSAN O'ROURKE MANNING ARCHITECTS</small>	PROJECT TITLE: <b>Coolagad, Greystones.</b>	DATE: MAR '22	DRAWN BY: LQMD-DG
	DRAWING TITLE: <b>House Type D Detached Mirrored Plans, Section &amp; Elevations</b>	SCALE: 1:100	REVISION:
	JOB NO: 20005	DRAWING NO: PL203.3	
	<small>Alert Plaza West, Harold's Cross, Dublin 2, Ireland.          Tel: 01-4782700 Fax: 01-4782711 E-Mail: <a href="mailto:enq@mccorm.com">enq@mccorm.com</a></small>		