



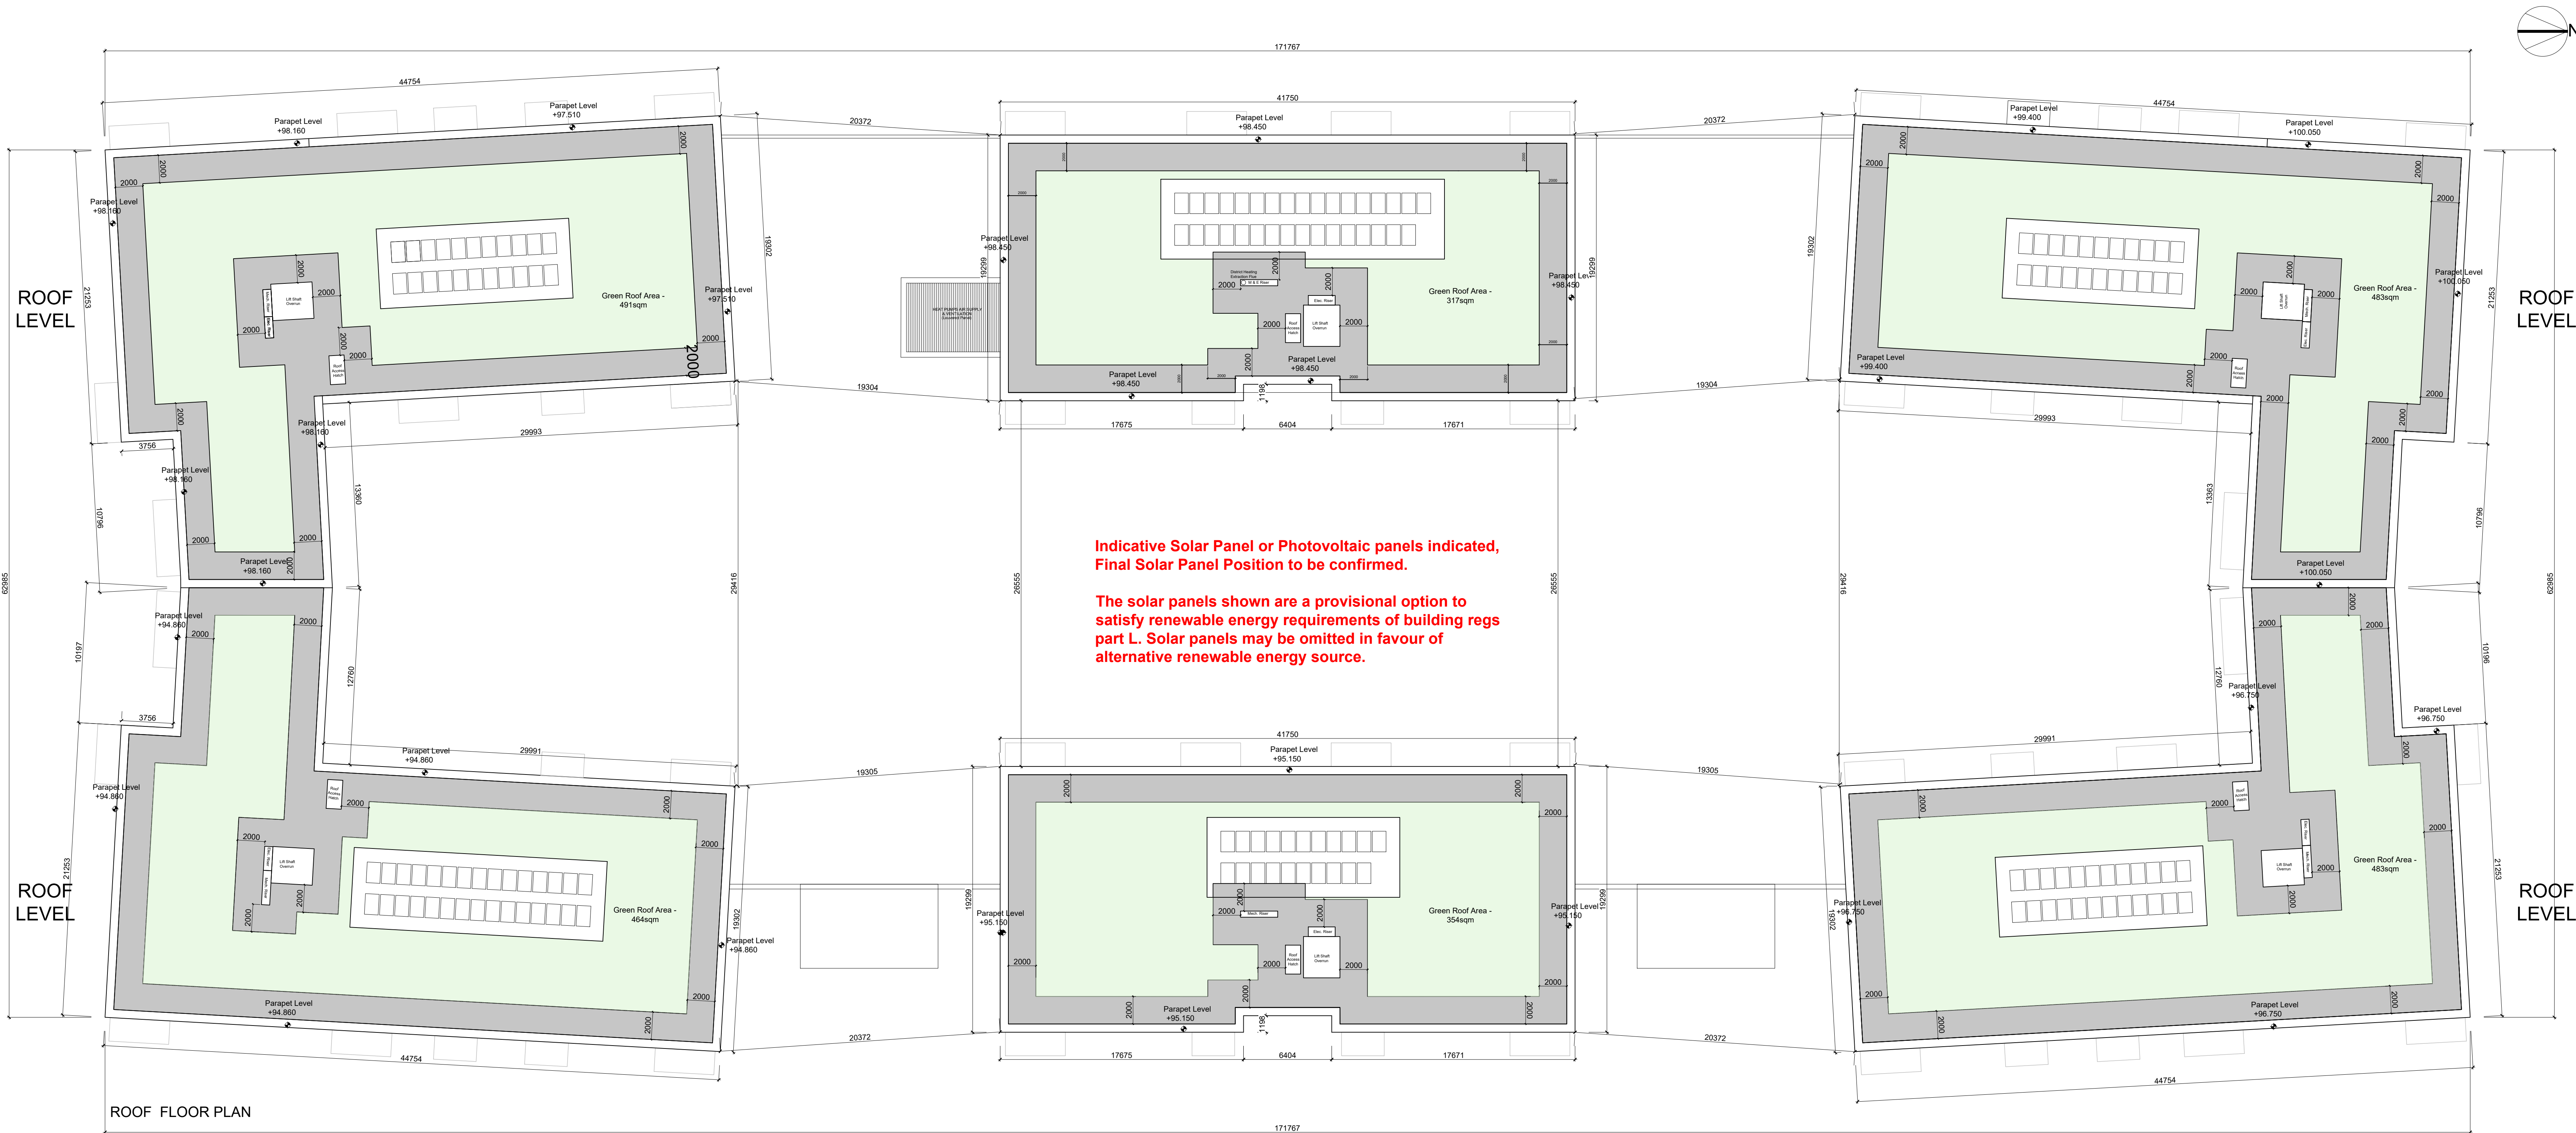

GENERAL NOTES

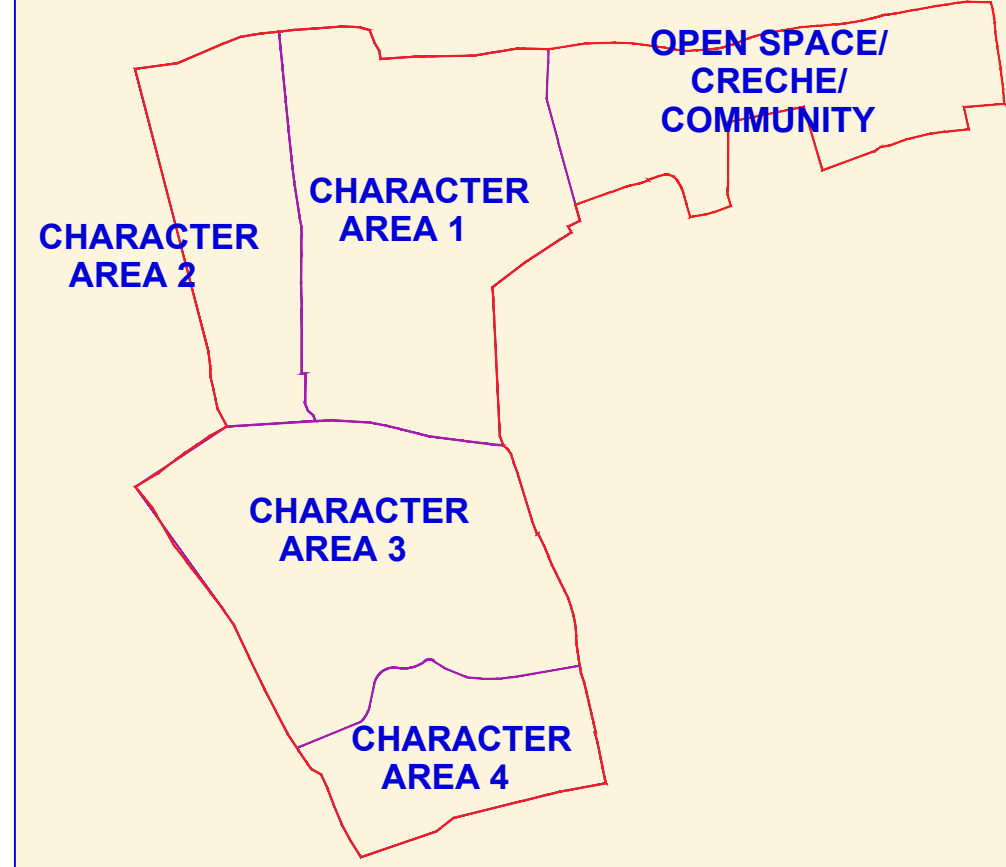

EXTENT OF PLANNING APPLICATION
CHARACTER AREA OUTLINE

THIS DRAWING TO BE READ IN CONJUNCTION WITH-
ARCHITECT'S DRAWINGS
CONSULTANT ENGINEER'S DRAWINGS AND SPECIFICATIONS
LANDSCAPE ARCHITECT'S DRAWINGS AND SPECIFICATIONS

O.S.I. MAP REFS:
1:1,000 | 3674-06
1:1,000 | 3674-11
1:2,500 | 3673-B

Reproduced under Licence No. AR 0050120
Copyright Ordnance Survey Ireland/ Suirbhéireacht Ordnálaí Éireann

NOTES:

DO NOT SCALE FROM
DRAWINGS. WORK TO
FIGURED DIMENSIONS
ONLY. ARCHITECT TO
BE NOTIFIED OF ALL
DISCREPANCIES.

SHD STAGE 3

REVISIONS		
DATE	DESCRIPTION	No.

	PROJECT TITLE	DATE	DRAWN BY
	Coolagad, Greystones	MAR '22	LOAD/DRP
	Apartment Blocks A-C	SCALE	REVISION
	Roof Plan	1:200@AD	
1 Greenway Street, Dublin 1, COB ABB Ireland Tel: 01 4786700 Fax: 01 4786711 E-Mail: info@mcorm.com		20005	PL402