




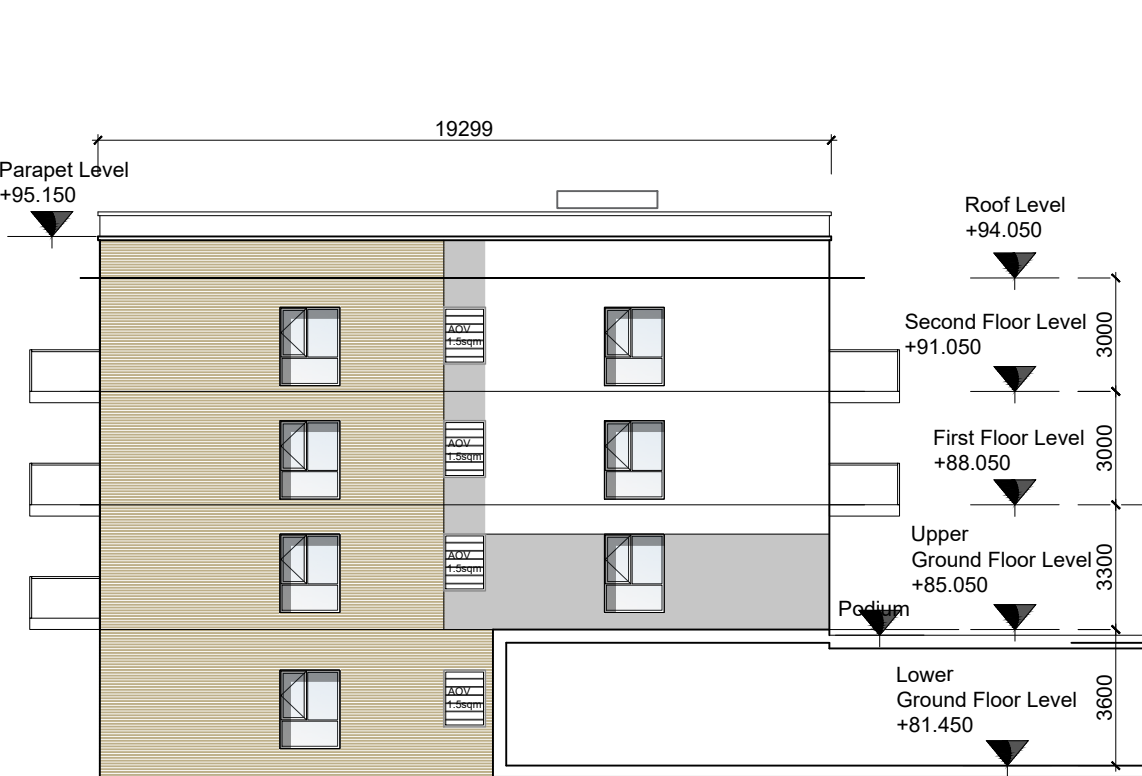


Block B2: North Elevation
(Gable End)

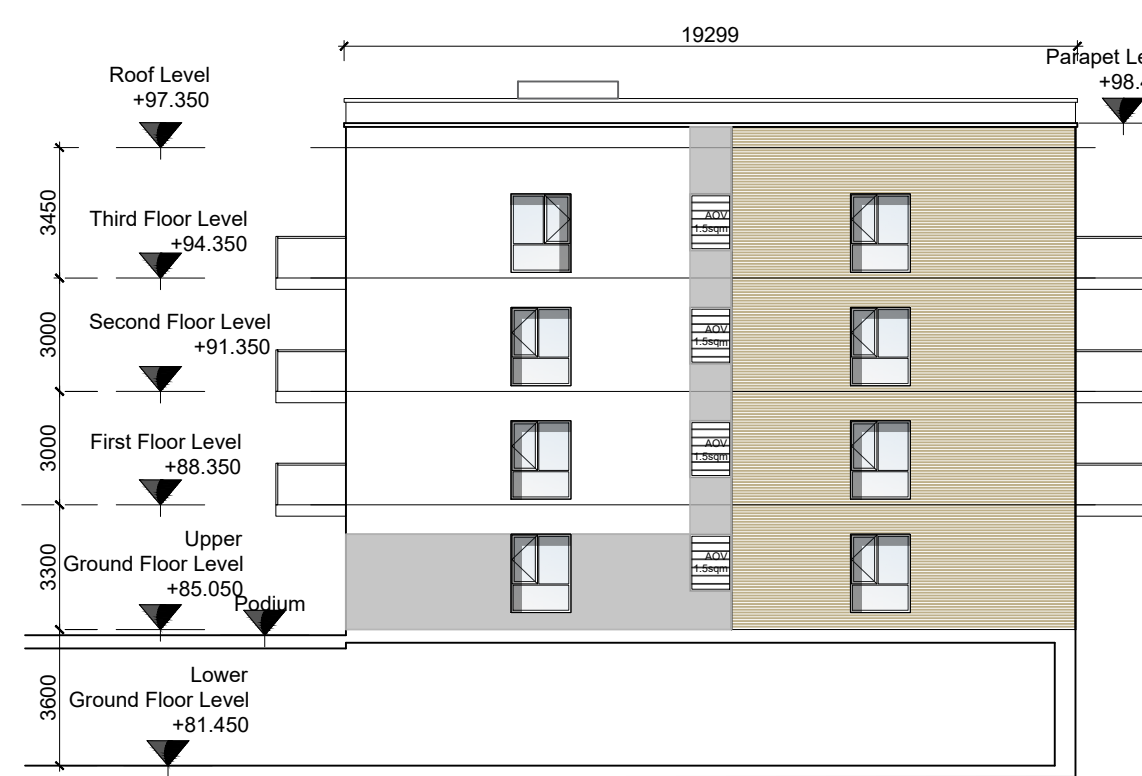


Block B1: North Elevation
(Gable End)

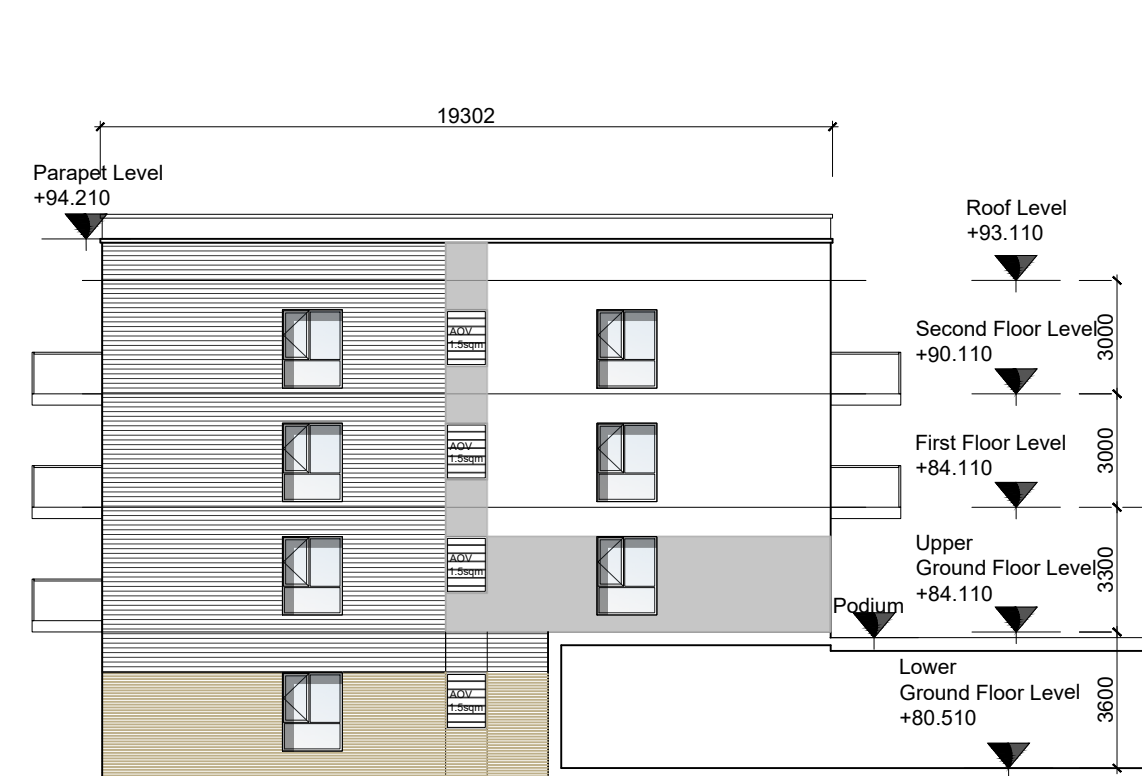




Block C2: North Elevation (Gable End)

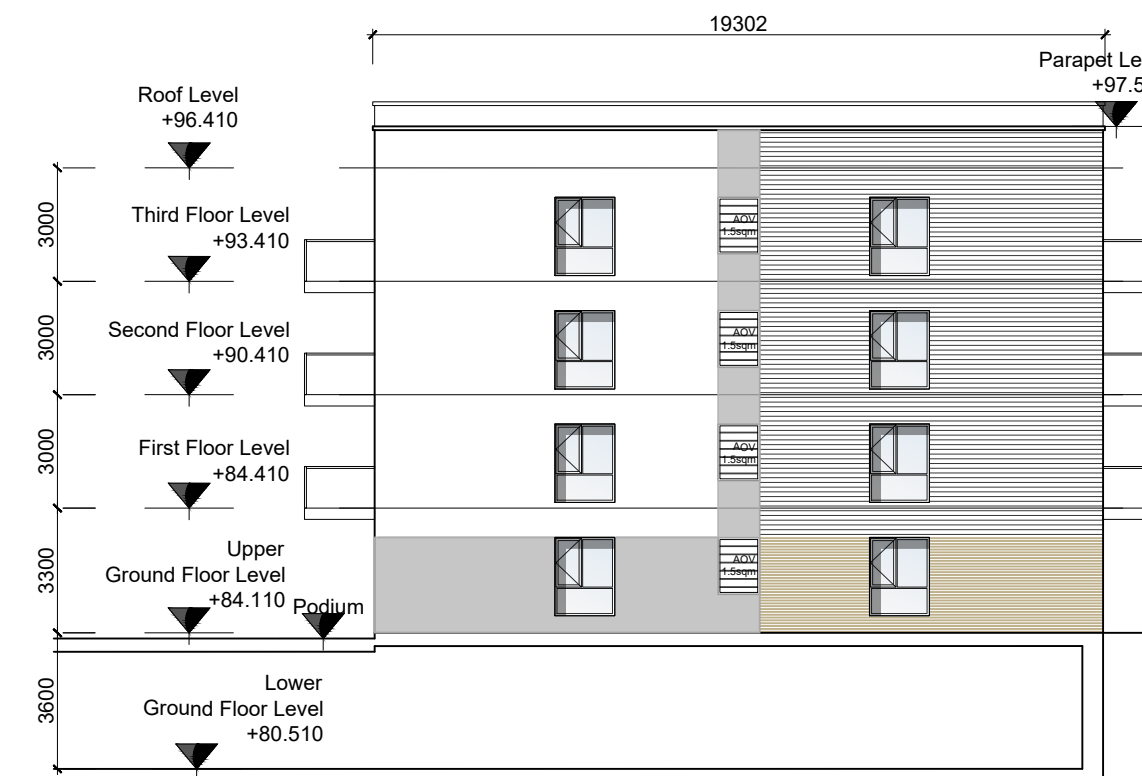



Block C1: North Elevation (Gable End)

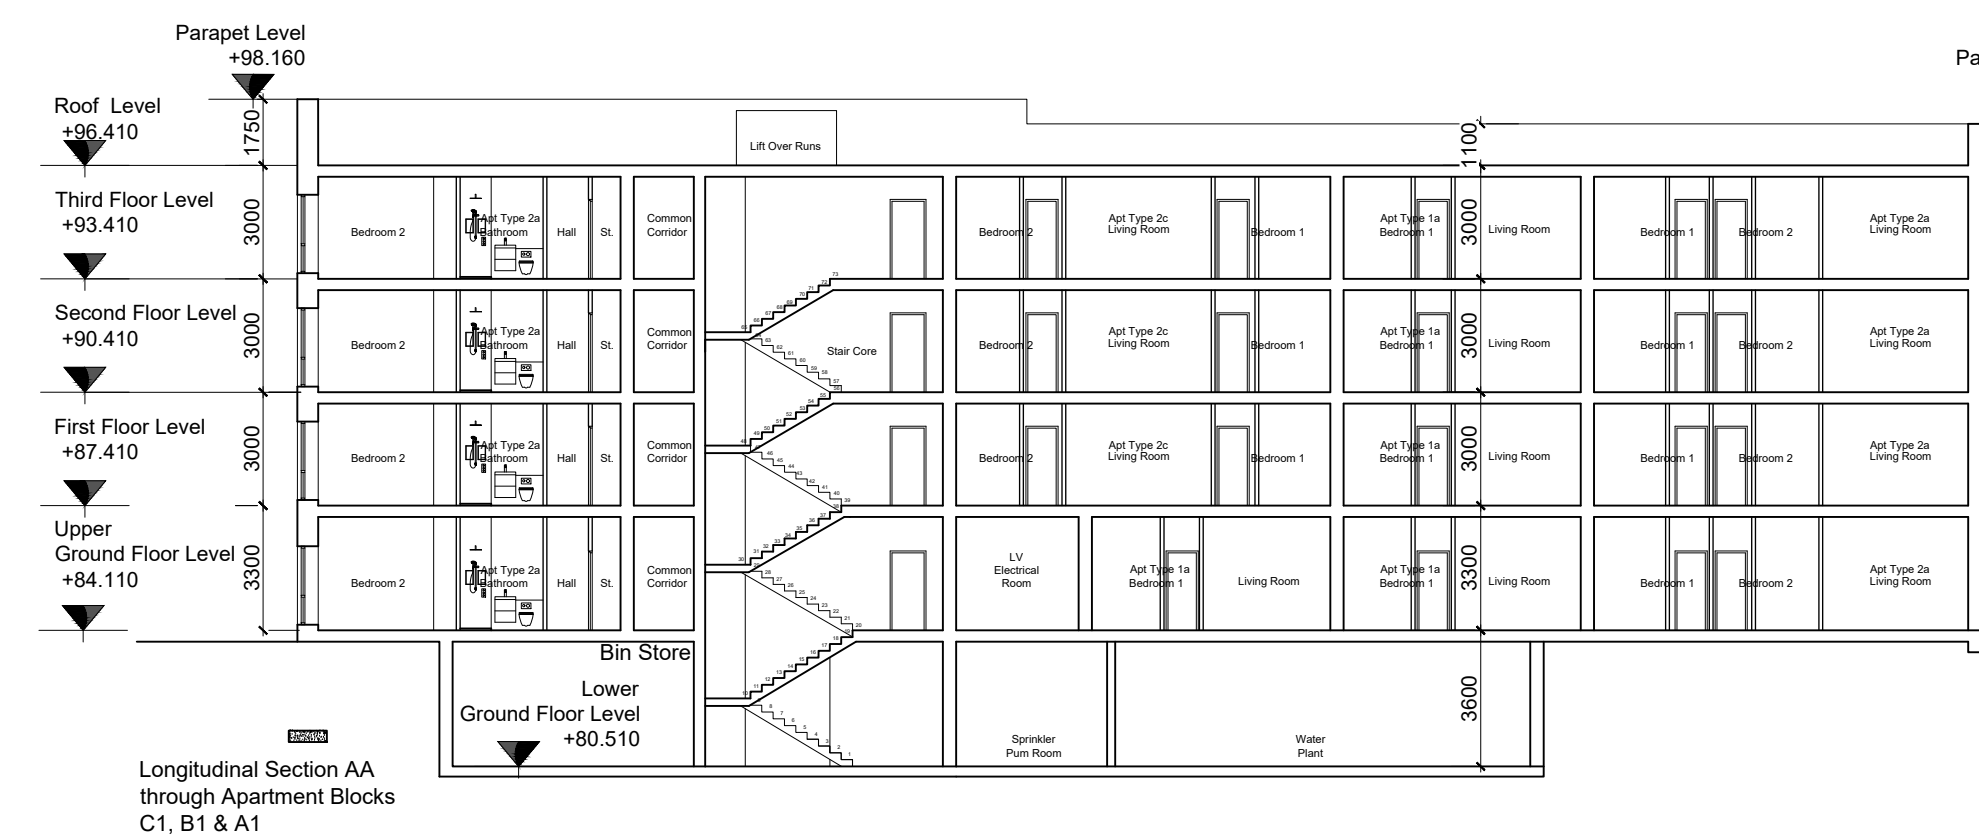

Longitudinal Section AA
through Apartment Blocks
C1, B1 & A1

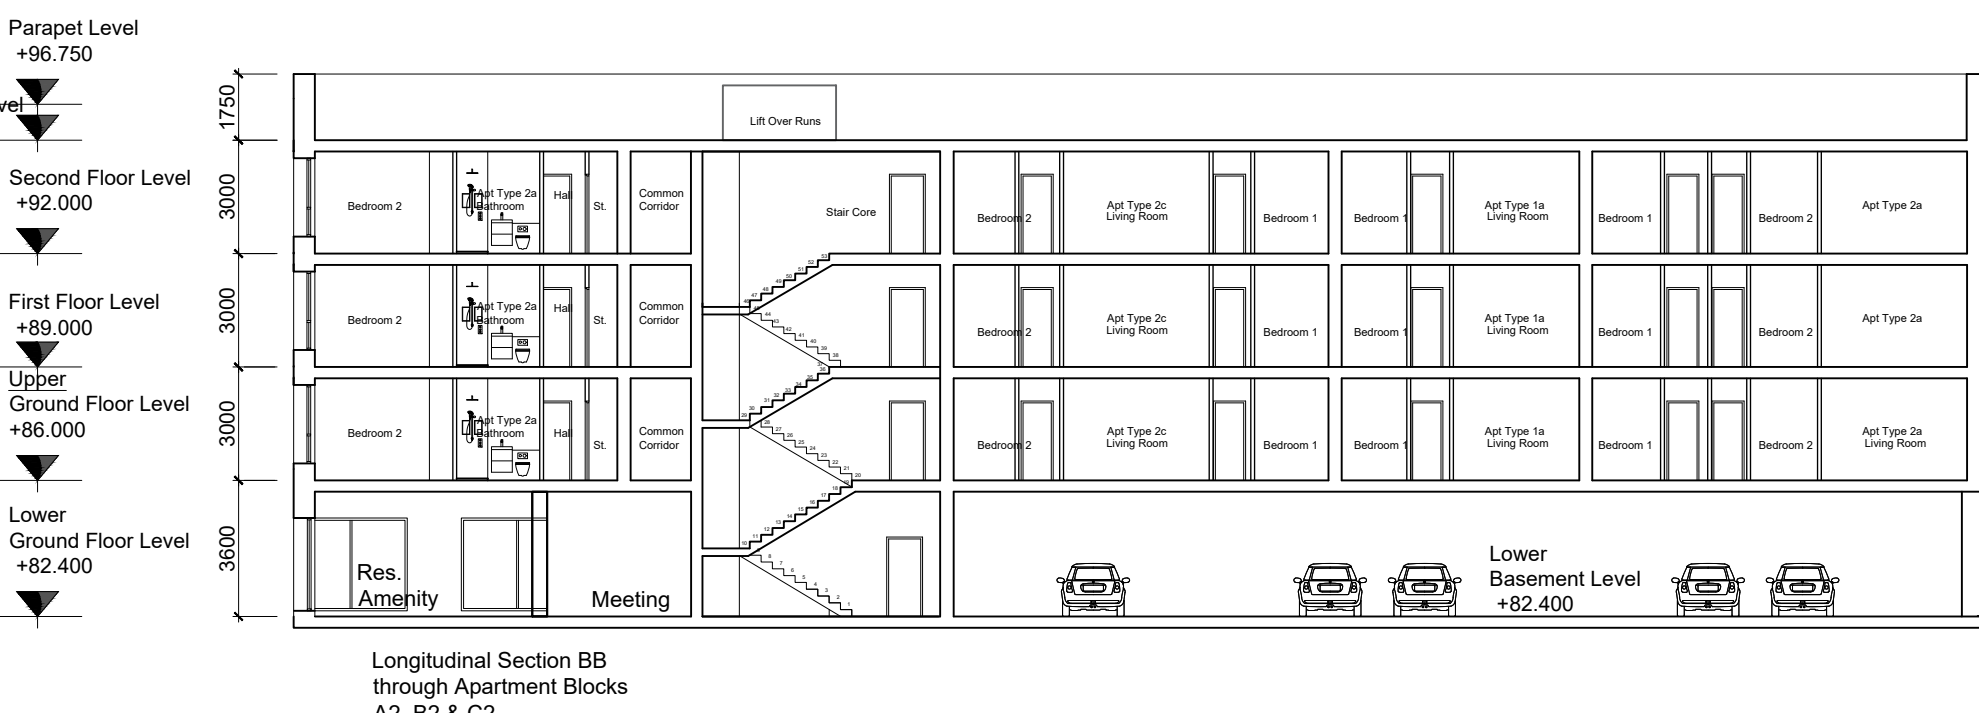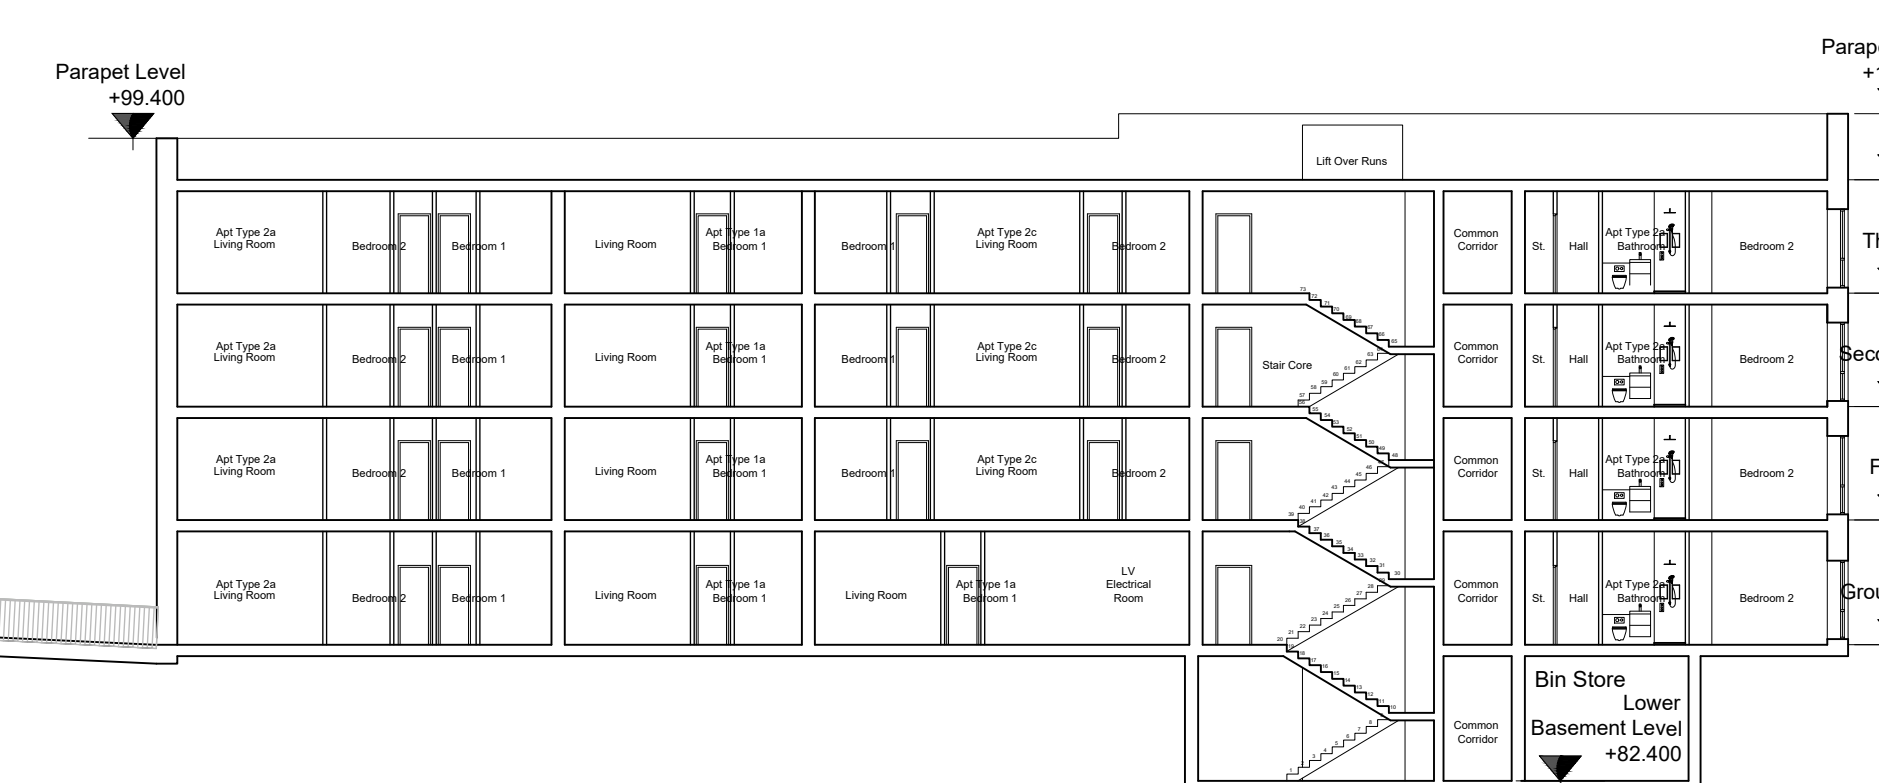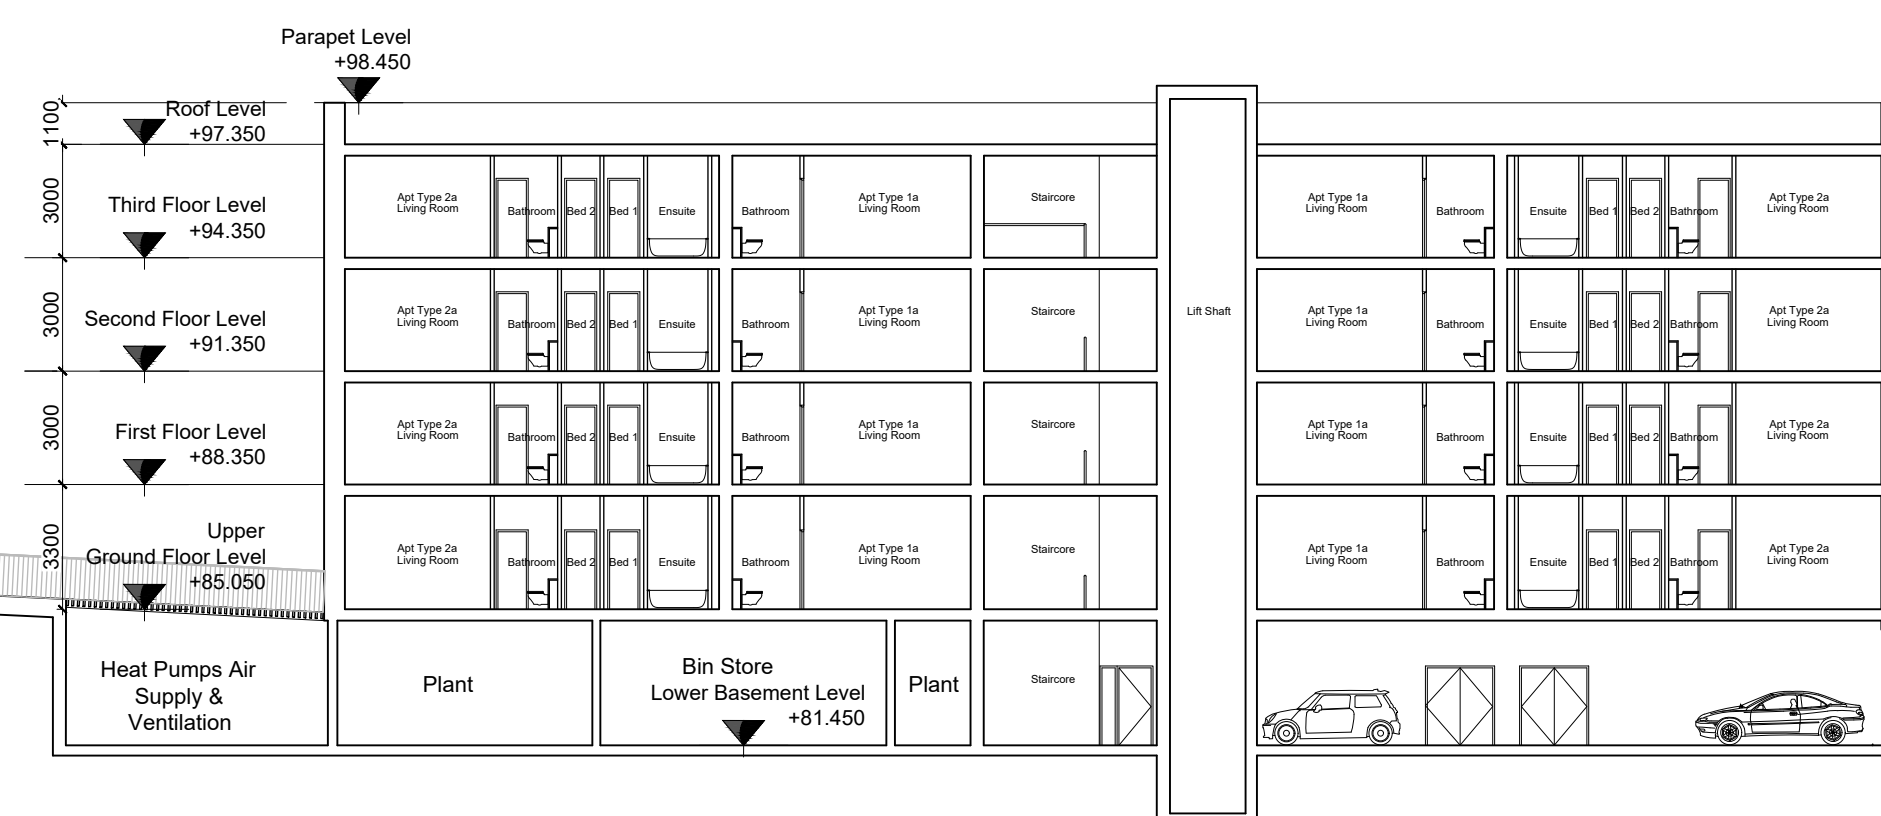

Longitudinal Section BB
through Apartment Blocks
A2, B2 & C2

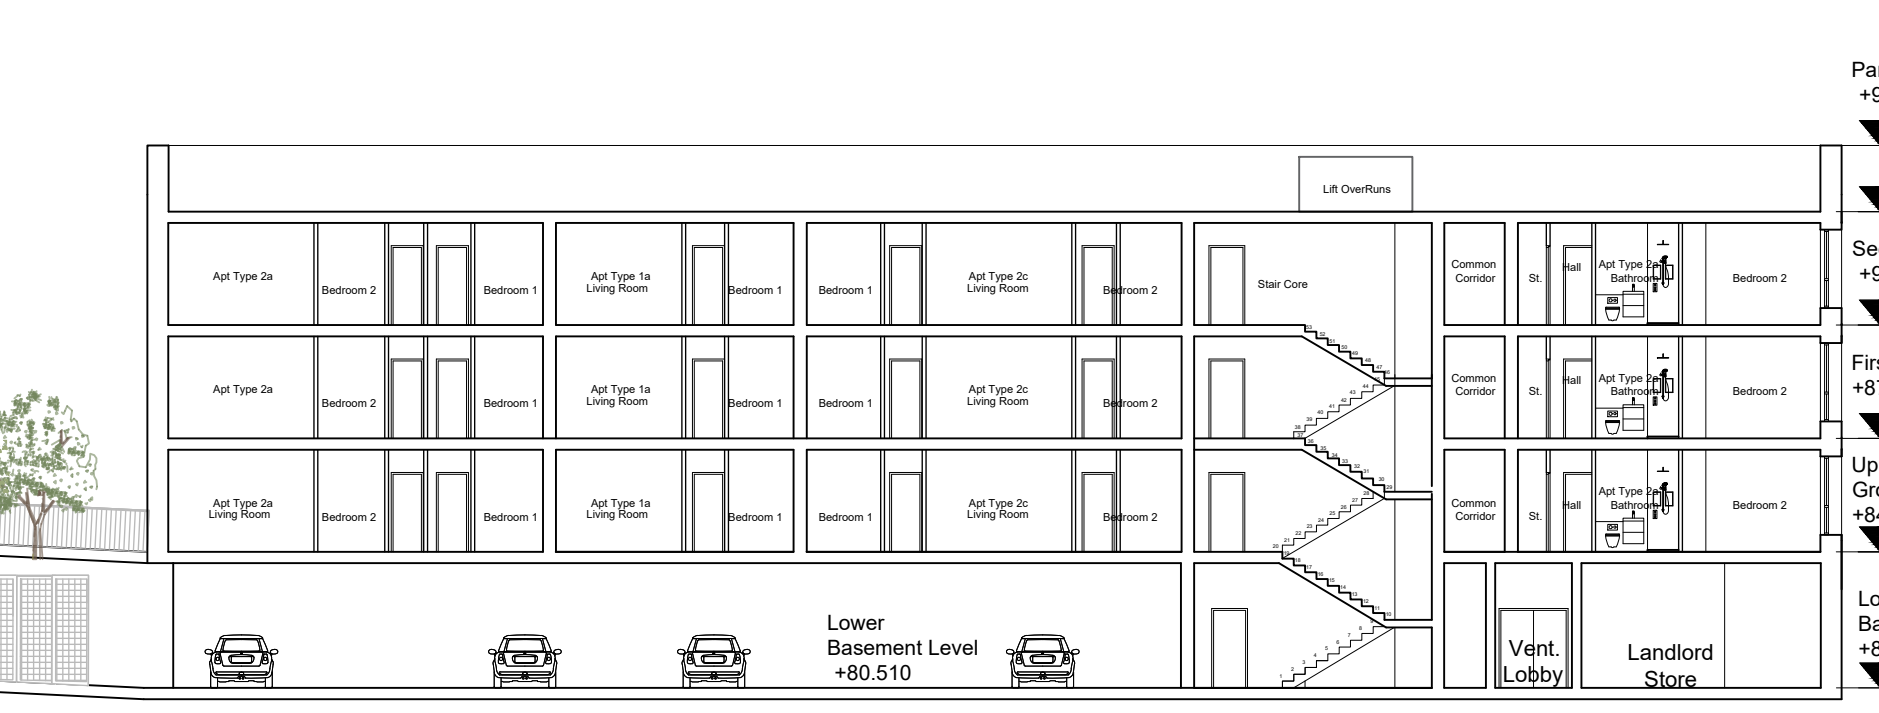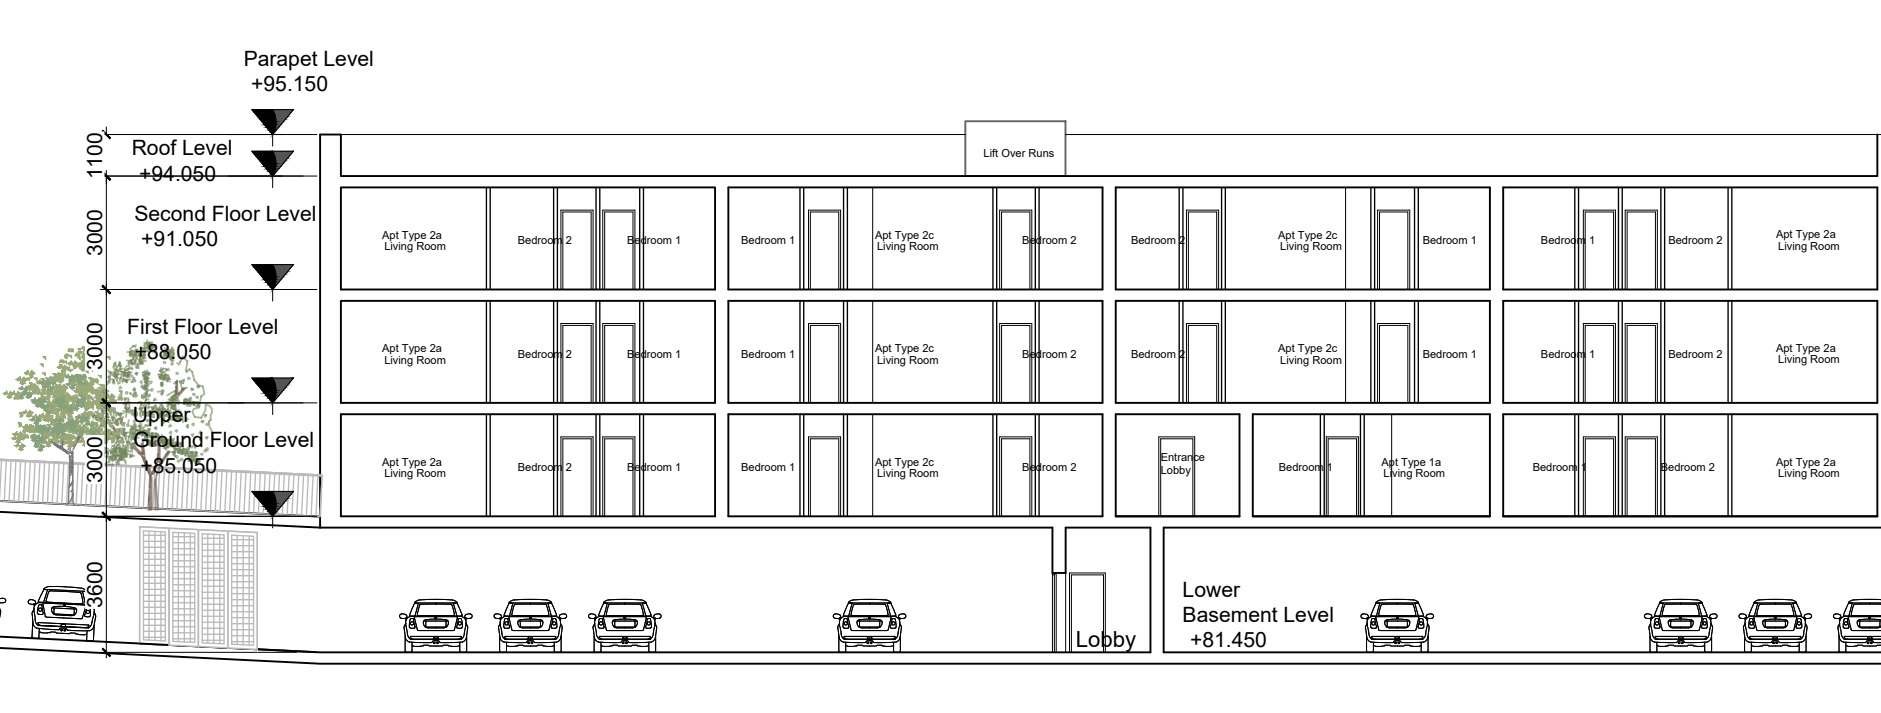

NOTES:

DO NOT SCALE FROM
DRAWINGS. WORK TO
FIGURED DIMENSIONS
ONLY. ARCHITECT TO
BE NOTIFIED OF ALL
DISCREPANCIES.

SHD STAGE 3

REVISIONS		No.
DATE	DESCRIPTION	

	PROJECT TITLE	DATE	DRAWN BY
	Coolagad, Greystones	MAR '22	GILLOM
	Apartment Blocks A-C	SCALE	REVISION
	Elevations & Sections	1:2000 AD	
1 Glenview Street, Dublin 1, CO8 A8P7 Ireland Tel: 01 47861700 Fax: 01 47861711 E-Mail: info@mcorm.com	20005 PL404		