



KEY PLAN - NTS

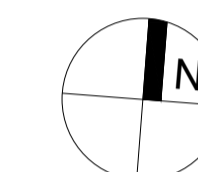


LEGEND

GROUND FLOOR AREA: 392 m²

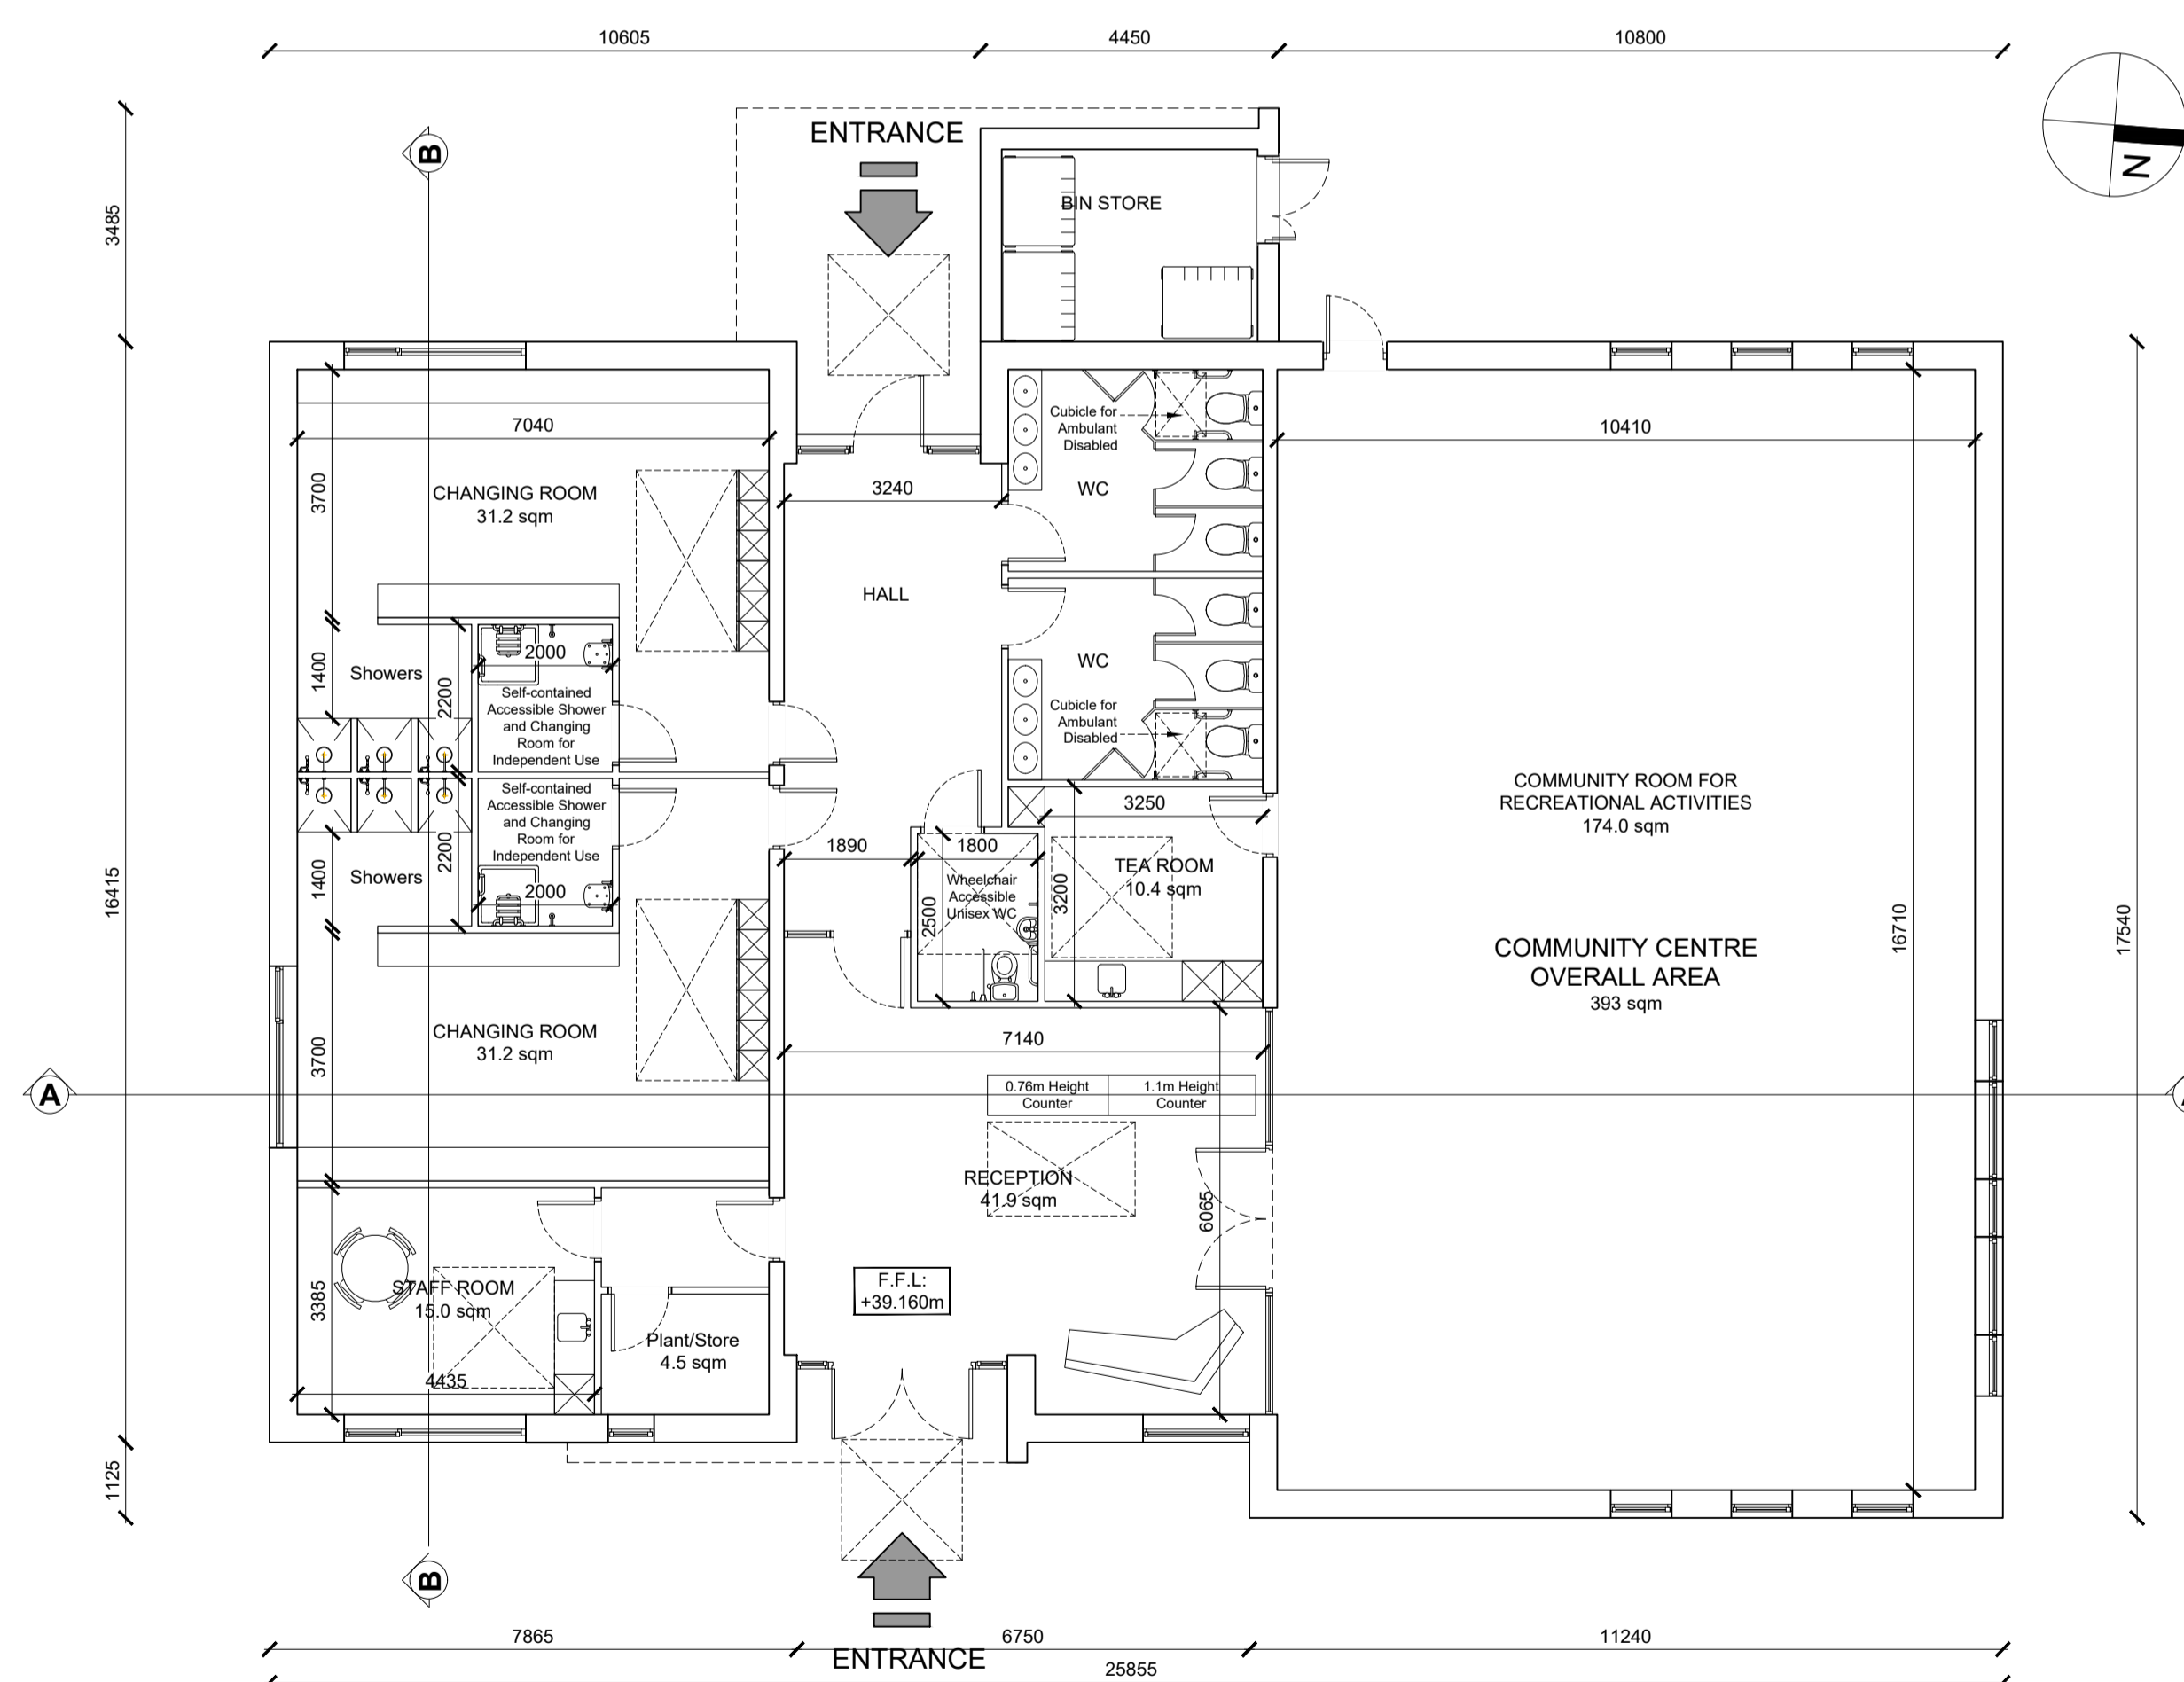

GROUND FLOOR PLAN

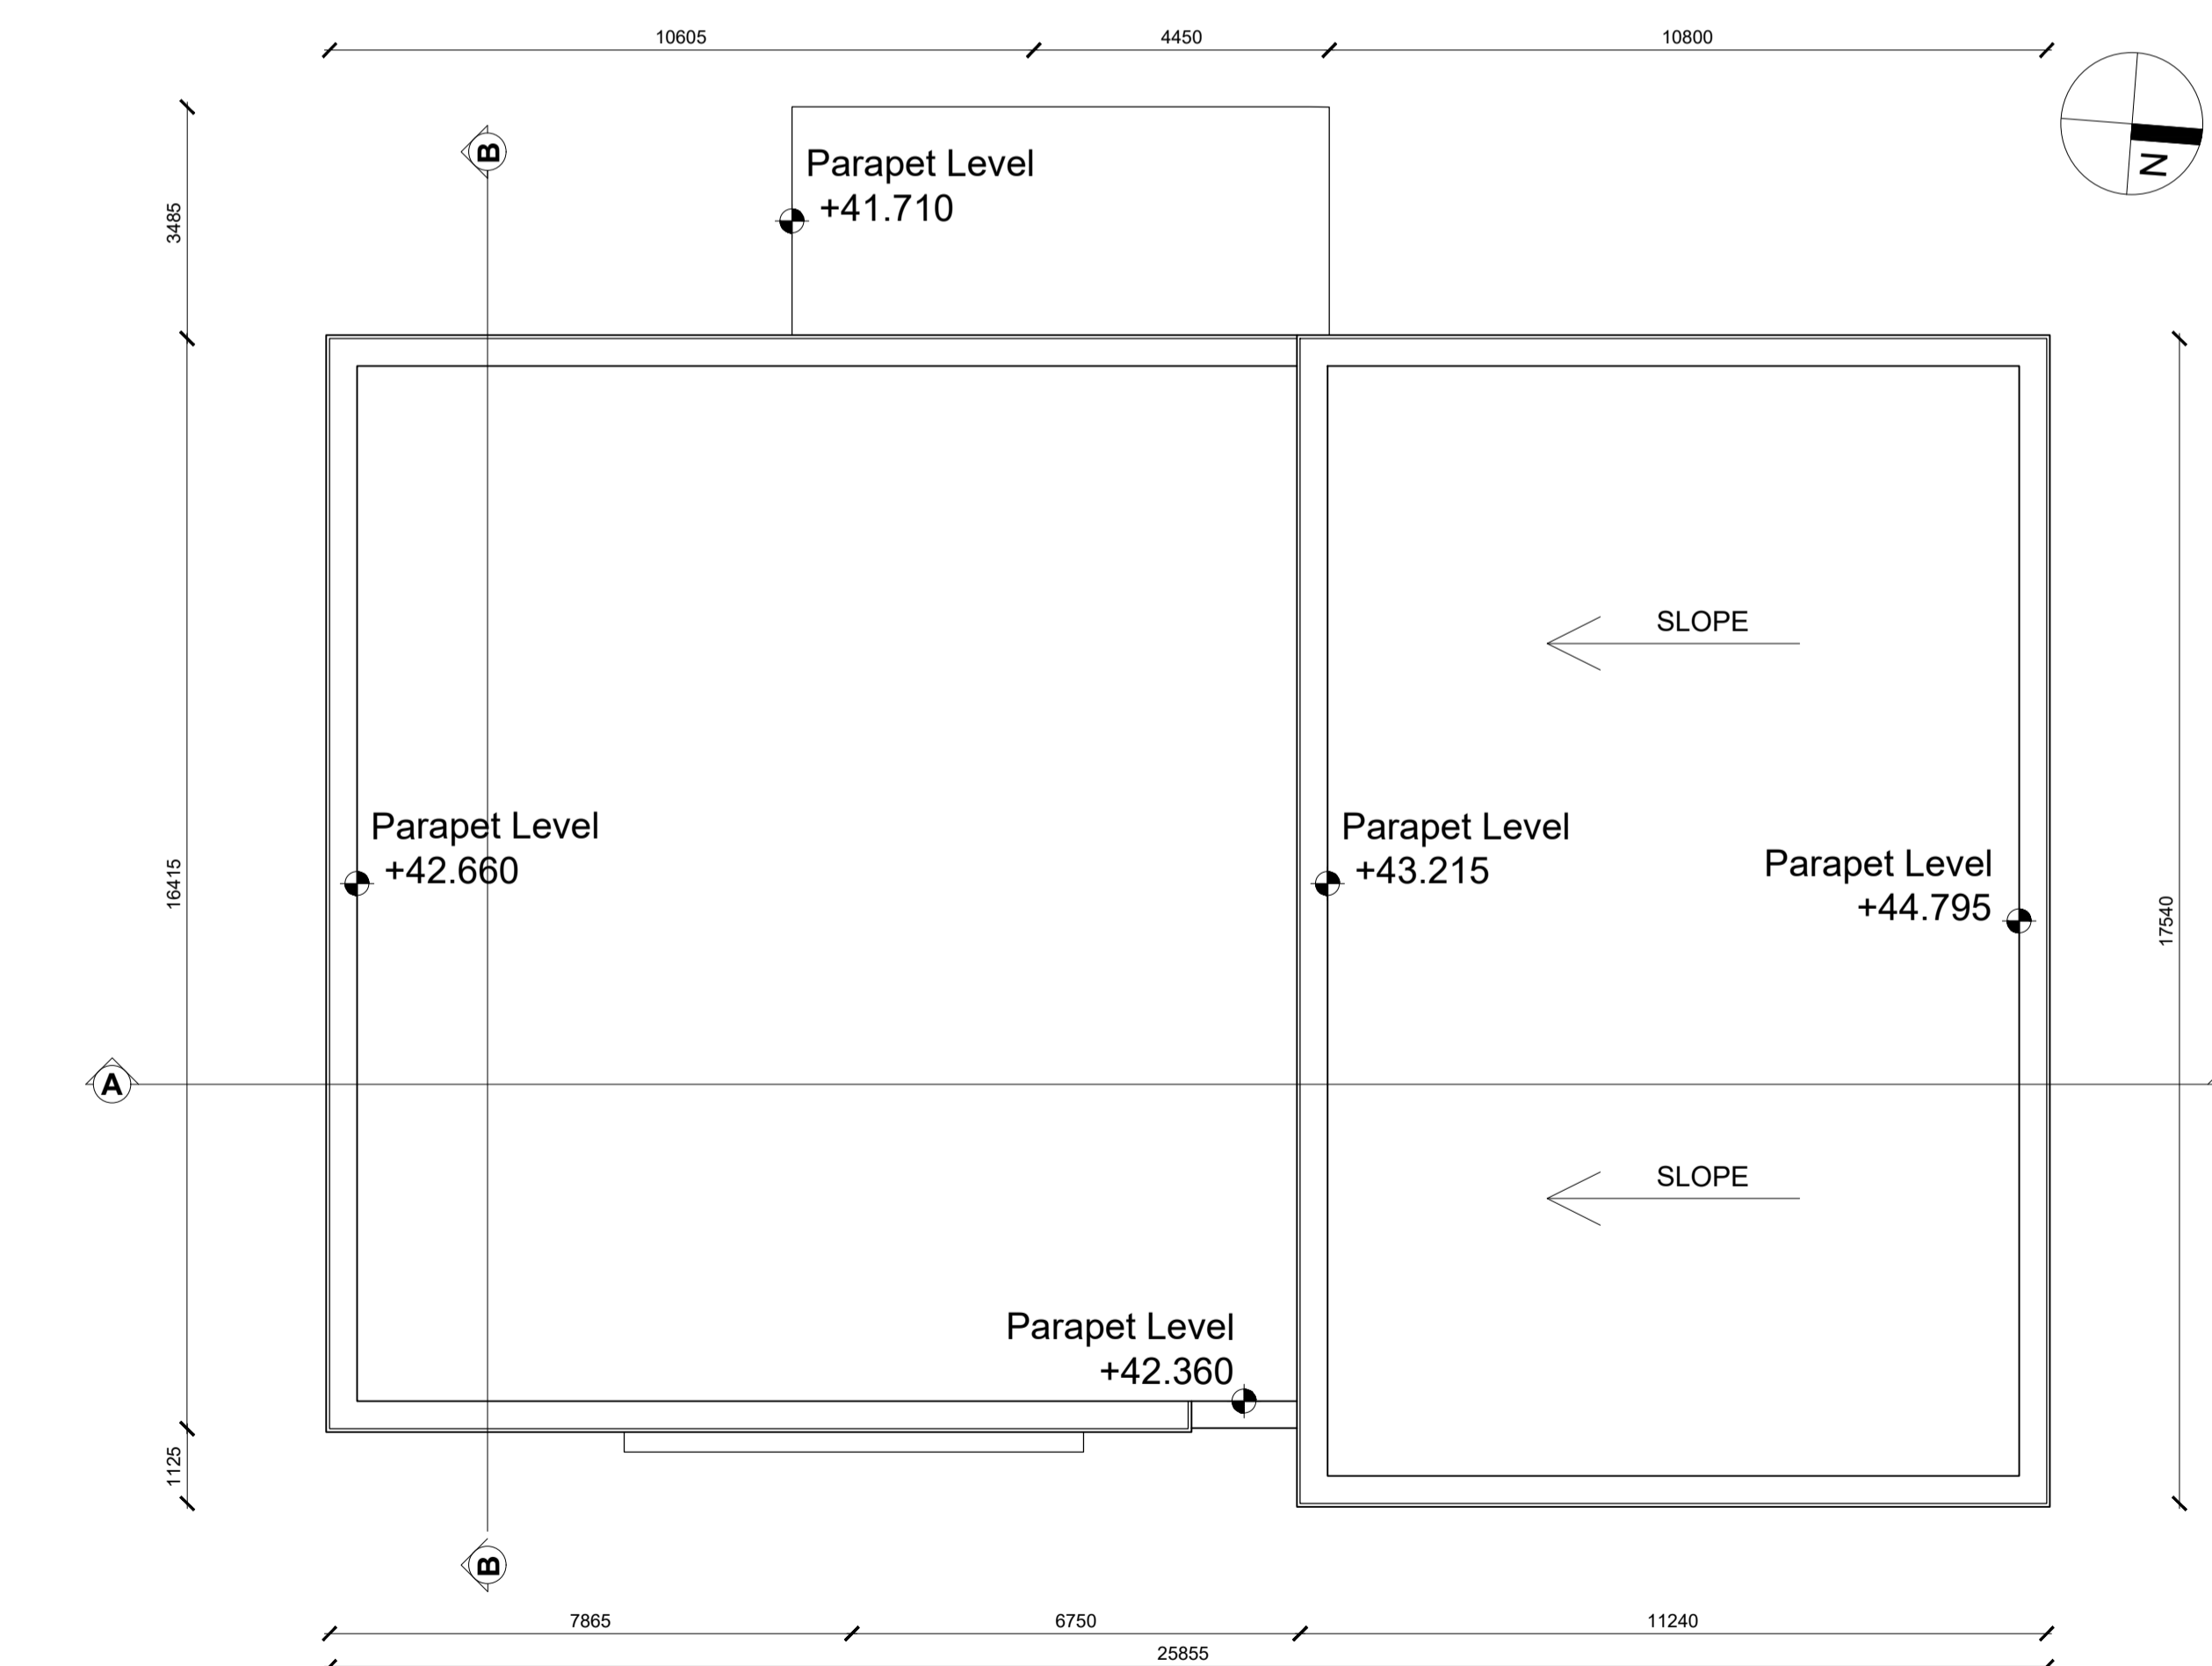

ROOF PLAN

NOTES:

DO NOT SCALE FROM DRAWINGS. WORK TO FIGURED DIMENSIONS ONLY. ARCHITECT TO BE NOTIFIED OF ALL DISCREPANCIES.

SHD STAGE 3

REVISIONS		
DATE	DESCRIPTION	No.

	PROJECT TITLE:	DATE:	DRAWN BY:
	Coolagad, Greystones	MAR '22	DG
	DRAWING TITLE:	SCALE:	REVISION:
	Community Centre Plans	1:100@A1	
1 Grantham Street, Dublin 8, D08 A89Y, Ireland. Tel: 01-4786700 Fax: 01-4786711 E-Mail: mcm@mcorm.com		JOB NO:	DRAWING NO:
		20005	PL704